


PROPOSED GROUND FLOOR PLAN
scale 1:100

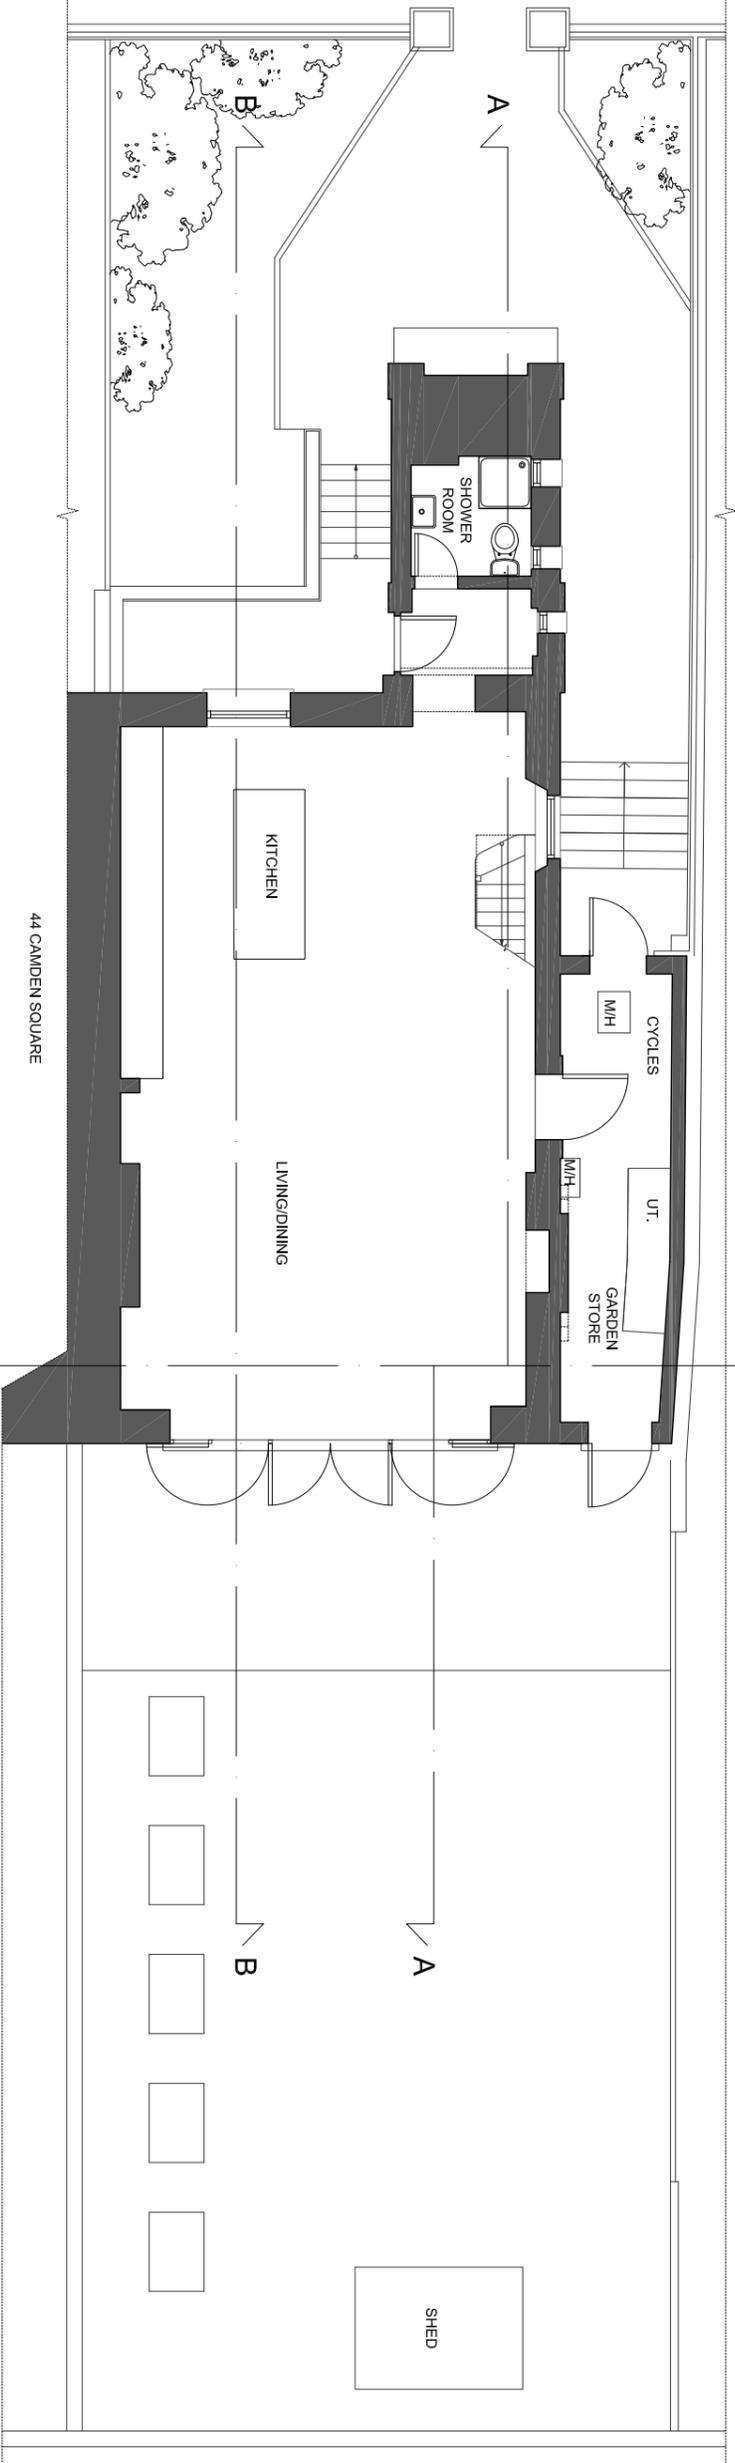

PROPOSED LOWER GROUND FLOOR PLAN
scale 1:100



Carolyn Squire Architect take no responsibility for any dimensions obtained by scaling from this drawing. If no dimension is shown the recipient must ascertain the dimension specifically from the Architect or by site measurement. Supplying this drawing in digital form is not a guarantee of accuracy and no liability may be placed on the Architect. All dimensions must be checked on site. Any discrepancies must be reported to the Architect immediately. This drawing is copyright of Carolyn Squire Architect.

REV A Jan 18
Lightwell reduced in
length and window added



Job title
43 CAMDEN SQUARE
LONDON
NW1 9XA

Drawing title
PROPOSED FLOOR
PLANS

CAROLYN SQUIRE
DIP ARCH RIBA
122 Church Walk, London N16 8QW
Tel: 020 7254 0624 Fax: 020 75039769
Email: mail@carolynsquire.co.uk

Drawing No. Revision
1717/07 A

Date Scale
13/10/17 1:100 @ A3