


Carolyn Squire Architect take no responsibility for any dimensions obtained by scaling from this drawing. If no dimension is shown the recipient must ascertain the dimension specifically from the Architect or by site measurement. Supplying this drawing in digital form is not a guarantee and no reliance may be placed on digital dimensions. All dimensions are given in millimetres and discrepancies must be checked on site. Any discrepancies must be reported to the Architect immediately. This drawing is copyright of Carolyn Squire Architect.

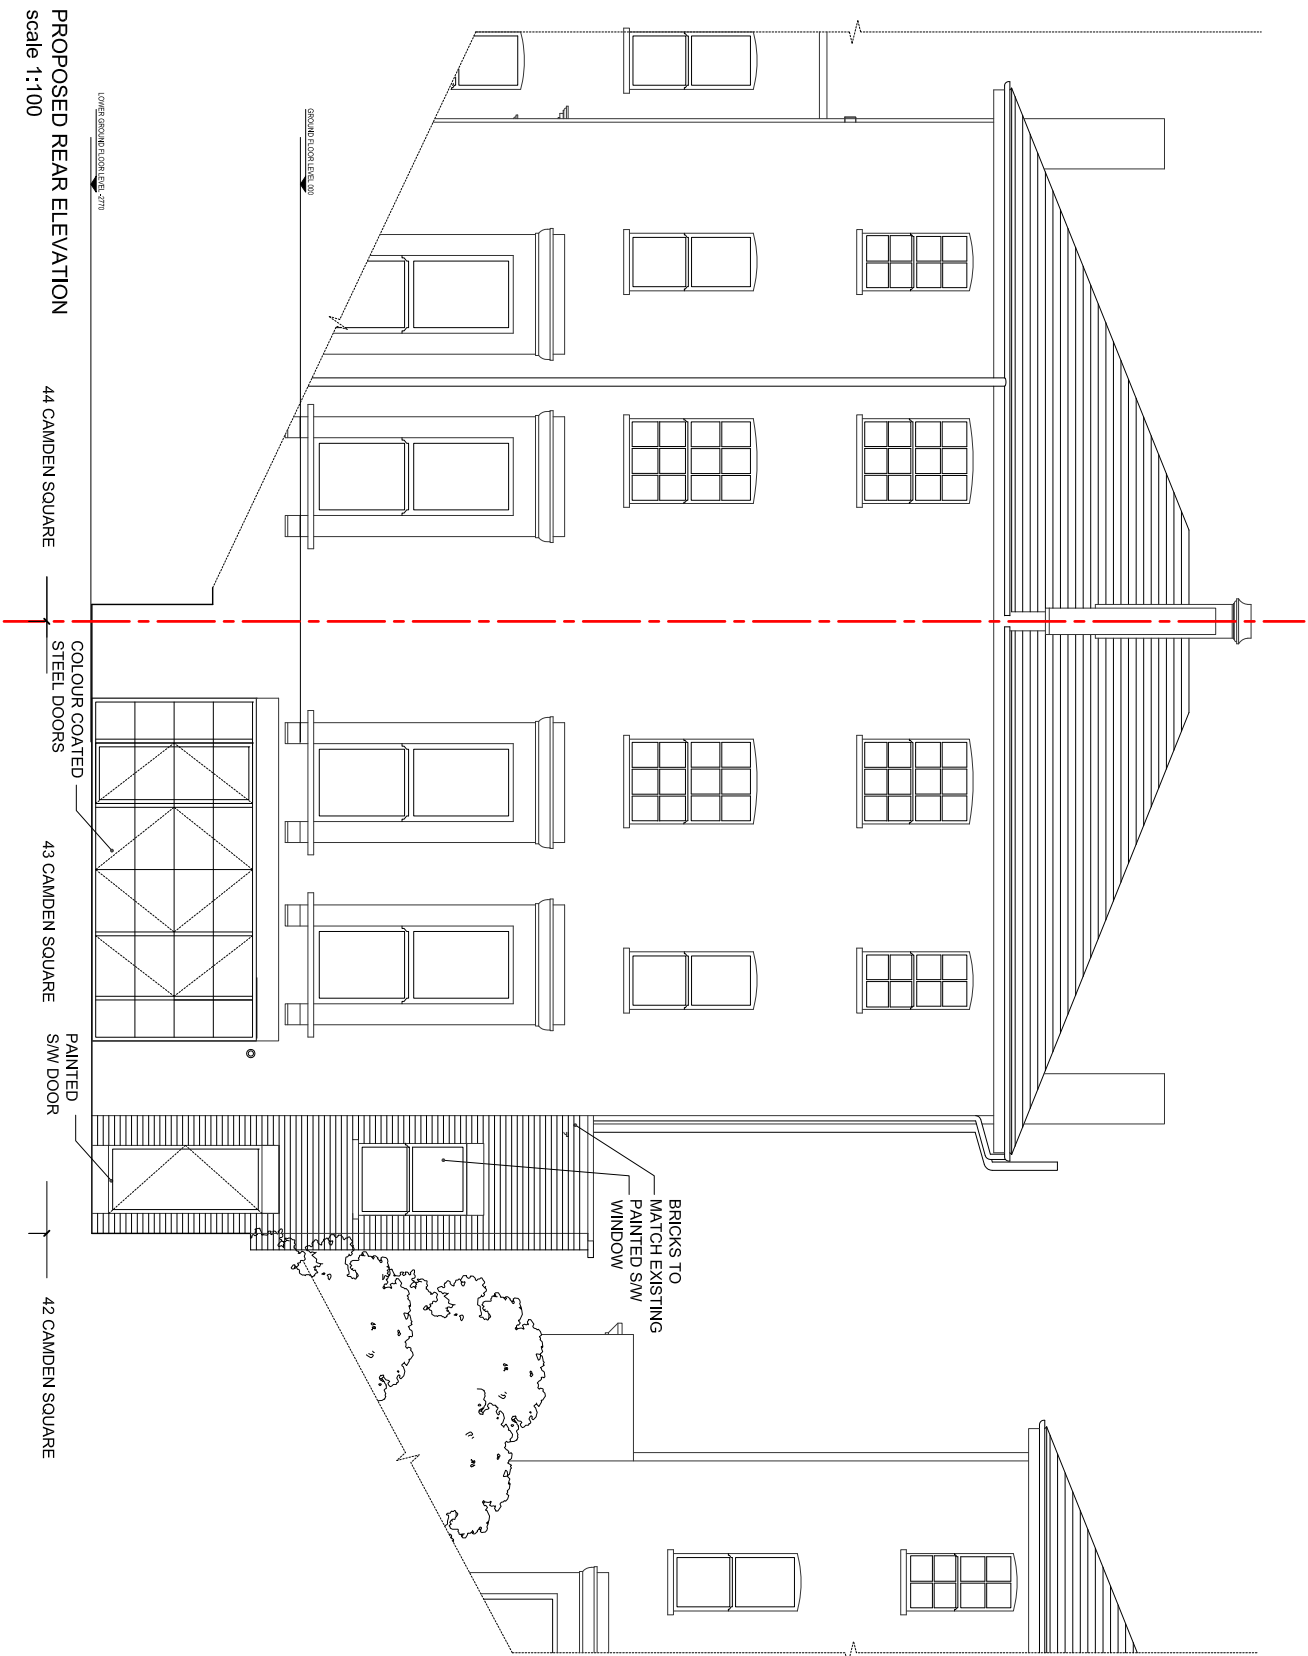

REV A - Jan 18
Side extension raised in height

Job title
43 CAMDEN SQUARE
LONDON
NW1 9XA

Drawing title
PROPOSED REAR ELEVATION

CAROLYN SQUIRE
D I P A R C H I T S
122 Church Walk, London N16 8QW
Tel: 020 7254 0624 Fax: 020 75039769
Email: mail@carolynsquire.co.uk

Drawing No. Revision
1717/09 **A**

Date Scale
13/10/17 **1:100 @ A3**