


GENERAL NOTES

Do not scale from this drawing.
All dimensions, levels, fixings and weatherings to be checked on site.
This drawing must not be used for land transfer purposes, or for construction purposes unless accompanied by an Architect's Instruction.


This drawing is the copyright of Haines Phillips Architects.

REVISIONS


REV	DATE	NOTES
-----	------	-------

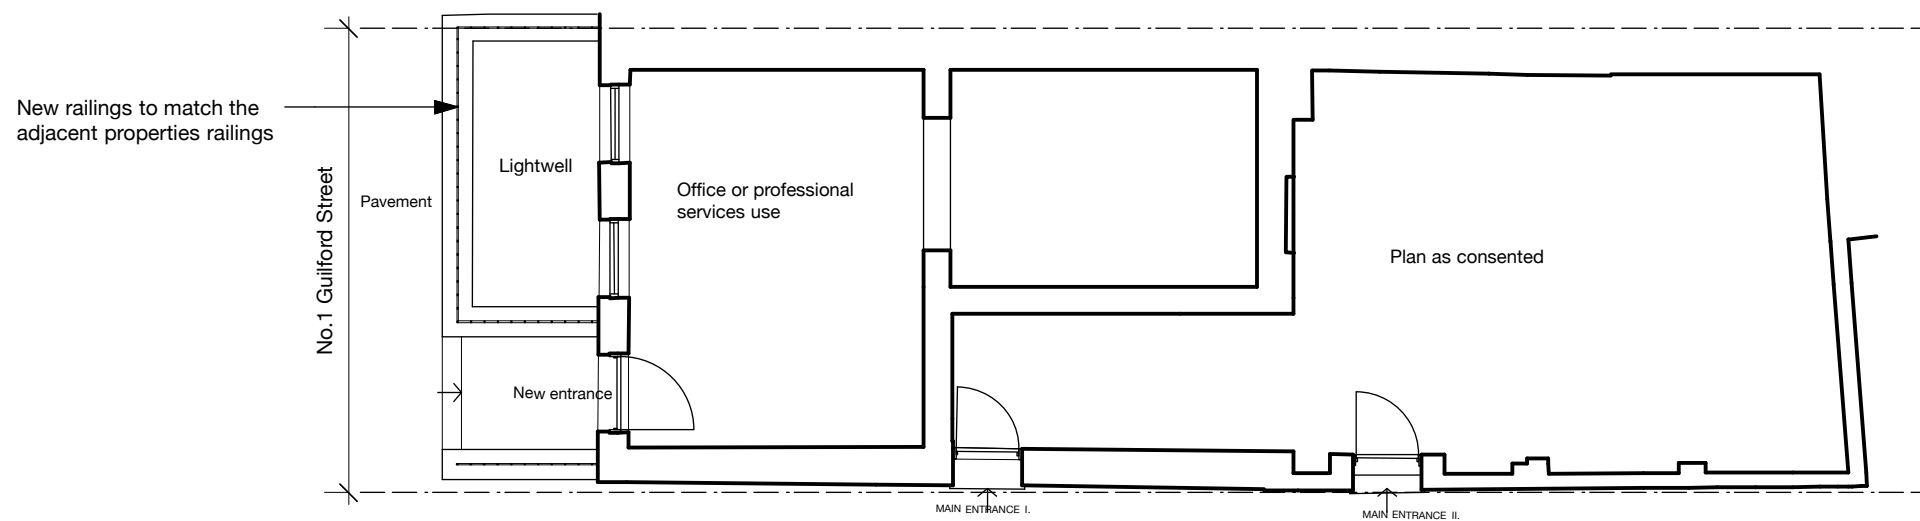

1 Proposed Ground Floor Plan
Scale 1:100 @ A3

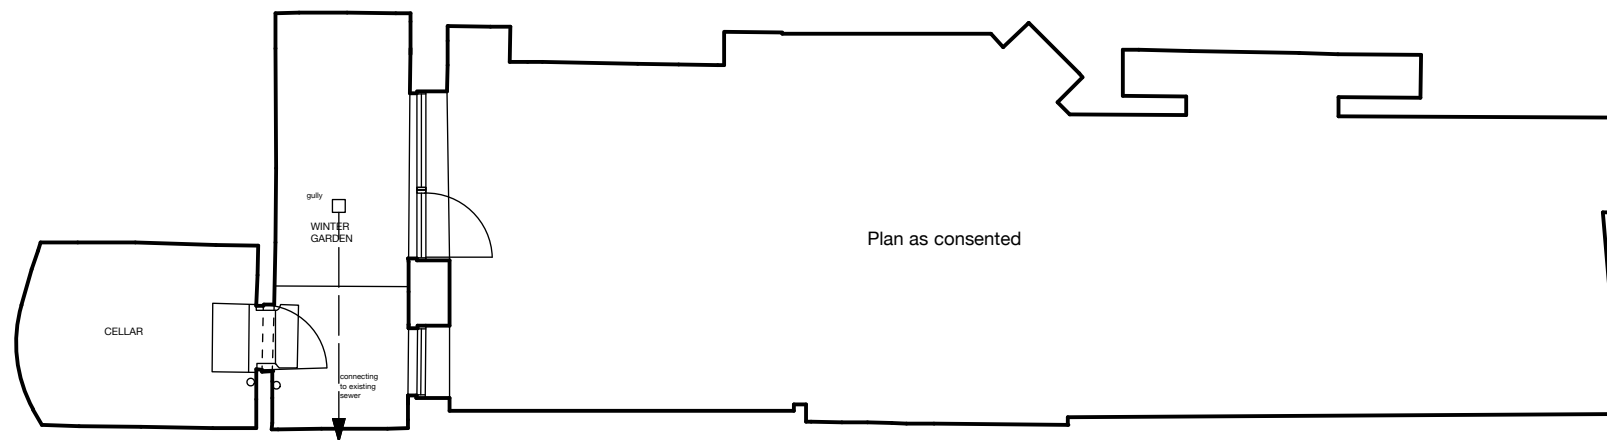

2 Proposed Basement Plan
Scale 1:100 @ A3

 

**HAINES
PHILLIPS**
ARCHITECTS

Tankerton Works
12 Argyle Walk
London WC1H 8HA
t 020 7833 9324
f 020 7837 2864
e office@hainesphillips.co.uk

JOB TITLE
**1 Guilford Street
London WC1N 1DR**

DRAWING TITLE
**As Proposed
Basement and Ground
Floor Plan**

DRAWN	DATE
FM	JAN 2018
SCALE	
1:100@A3 / 1:50@A1	
JOB NR	DRAWING NR
3909	PPL 06