




Ground Floor

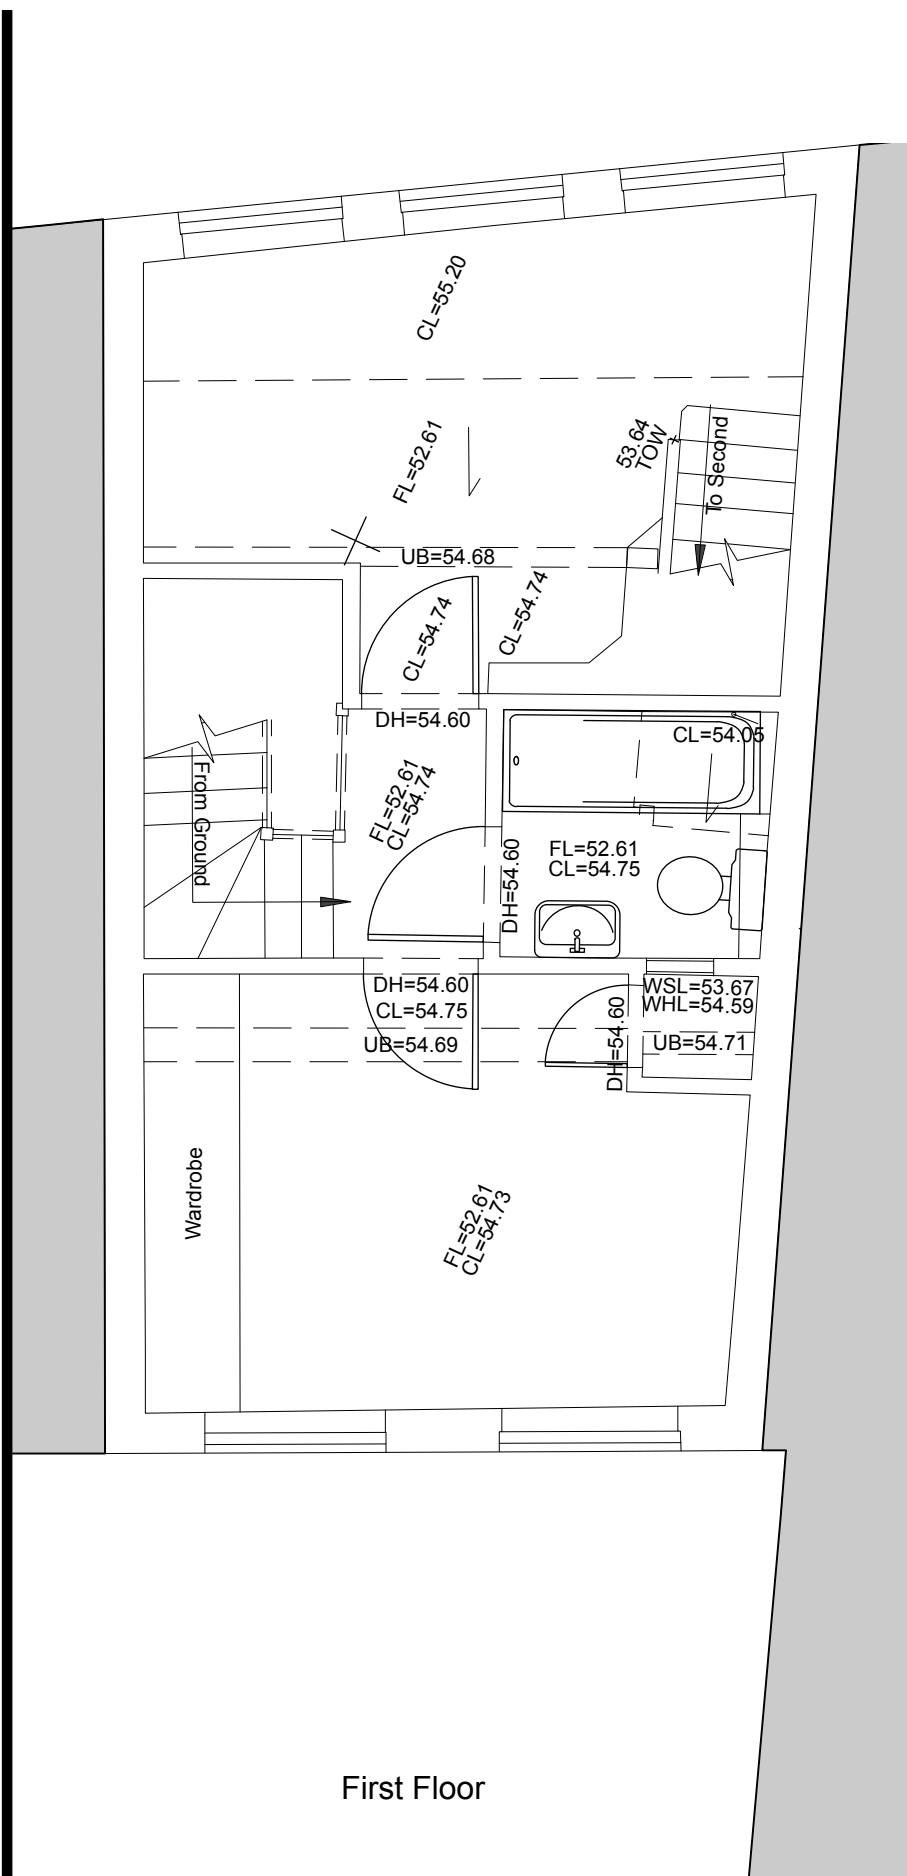

First Floor

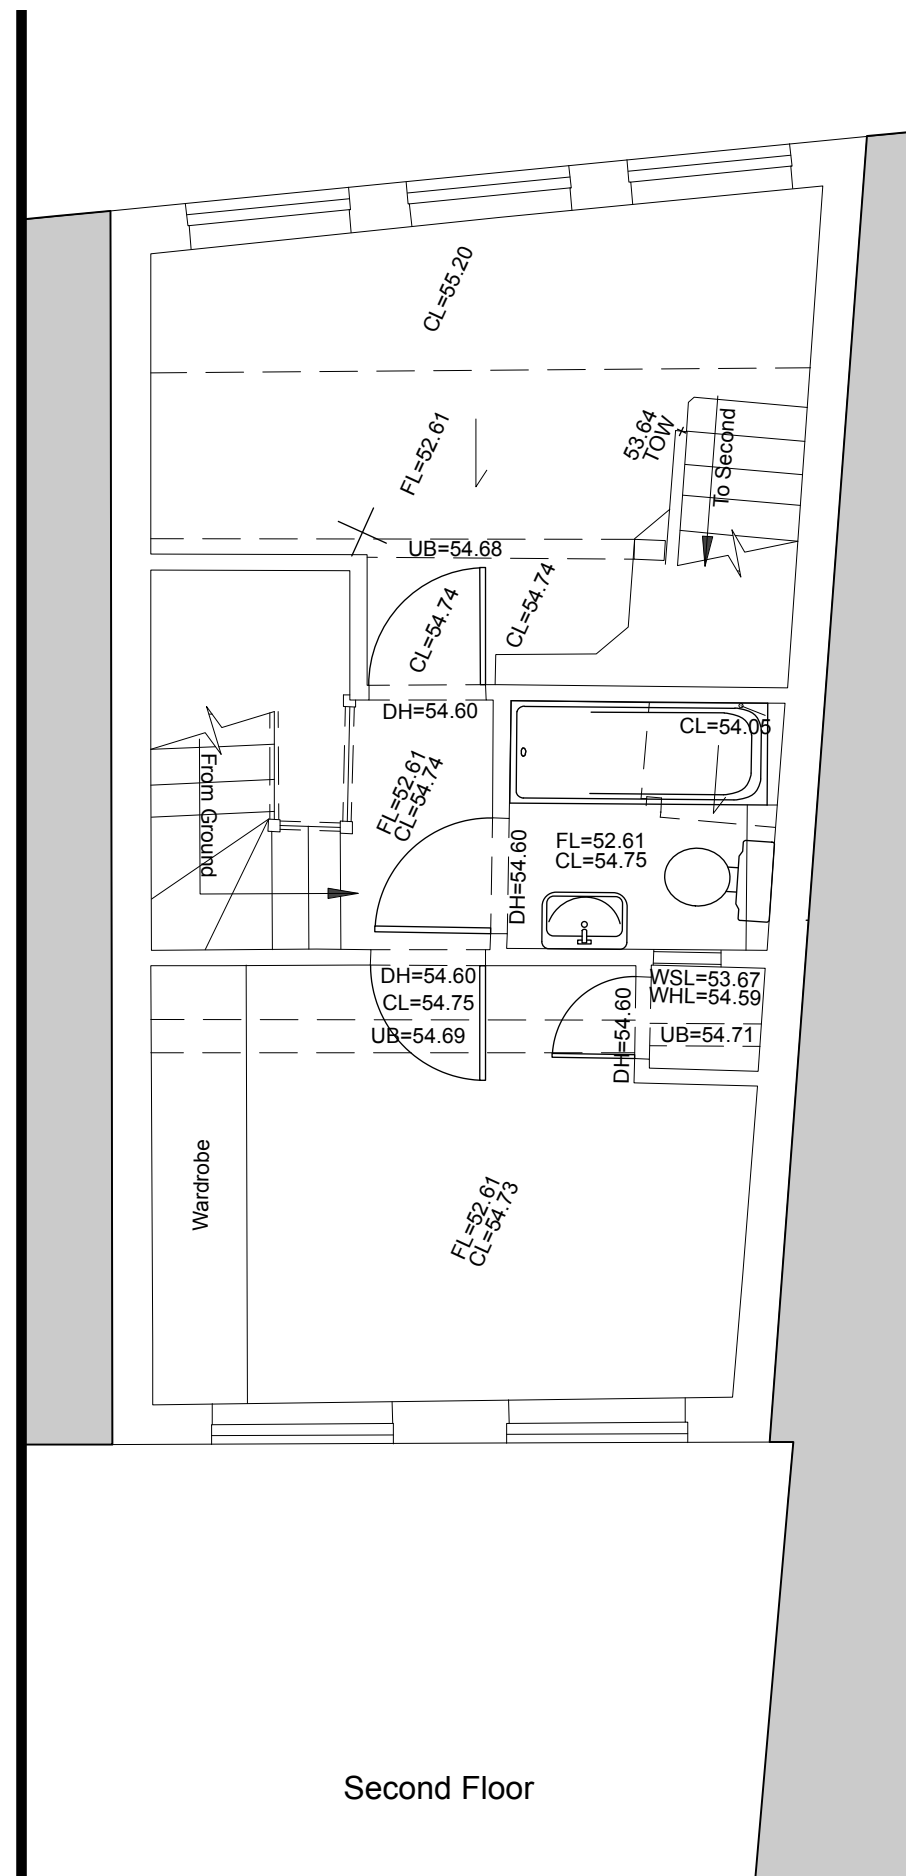

Second Floor

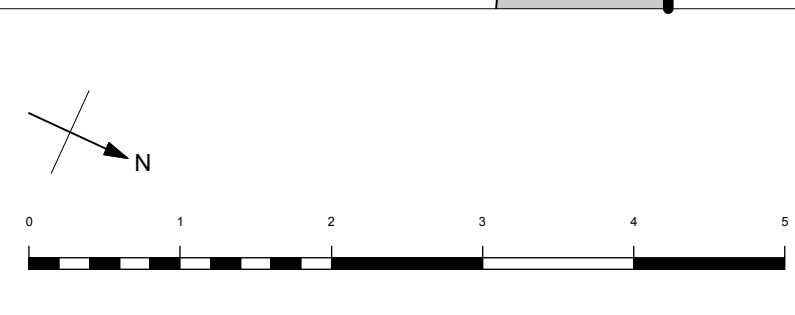

details	date	by	rev
		MA	/

Existing Plans

7 Loveridge Mews, NW6 2DP




Charlton Brown Architects

Drawing Number: 1703 / S 01


The Belvedere 2 Back Lane Hampstead London NW3 1HL
T 020 7794 1234 E office@charltonbrown.com

This drawing is copyright

Please follow the drawings [exactly](#). If you find errors or omissions ask for clarification. Do not proceed without revised instructions.

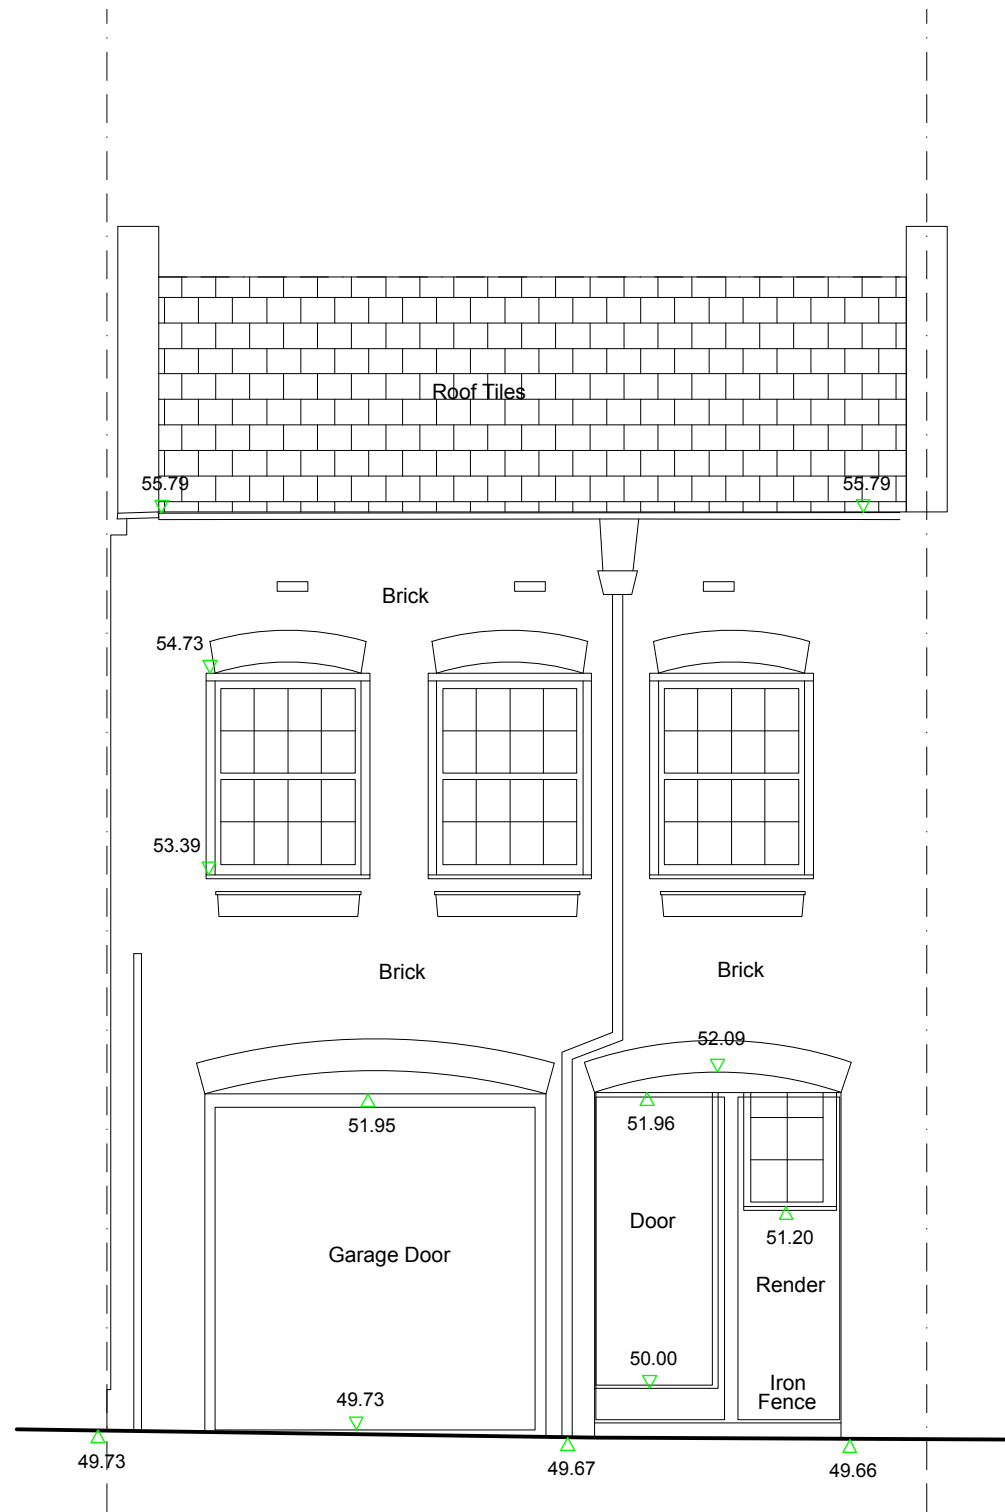

Front Elevation

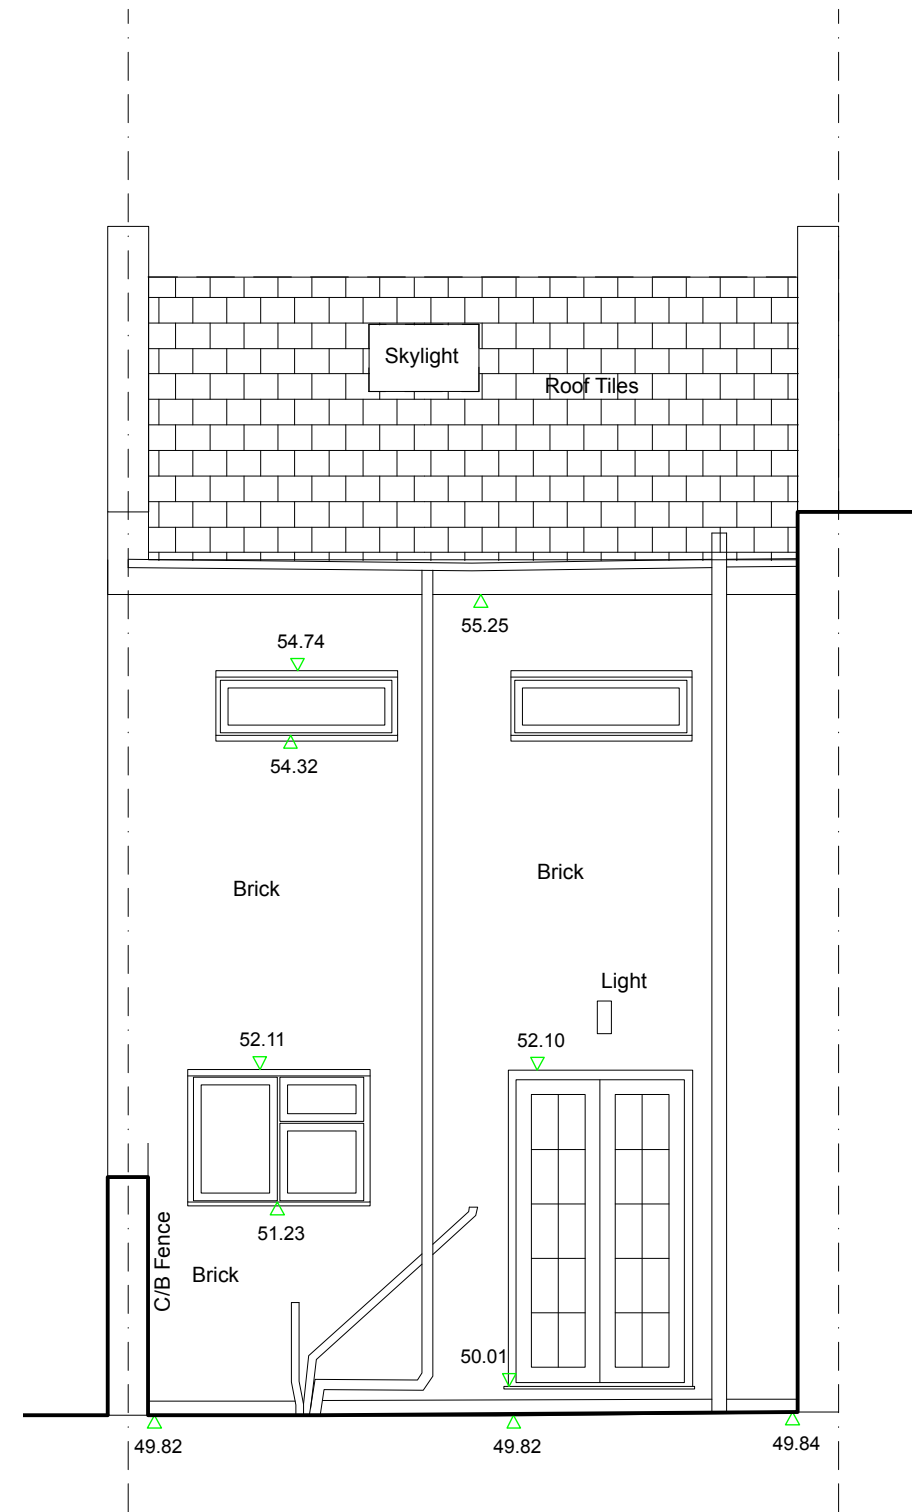

Rear Elevation

0 1 2 3 4 5

details | date | by | rev

MA /

Existing Elevations
1:50 @ A3

7 Loveridge Mews, NW6 2DP



The Belvedere 2 Back Lane Hampstead London NW3 1HL
T 020 7794 1234 E office@charltonbrown.com



Drawing Number: 1703 / S 02


This drawing is copyright


Please follow the drawings exactly. If you find errors or omissions ask for clarification. Do not proceed without revised instructions.



No. 13 & 12
No. 11
No. 10
SITE
7 Loveridge Mews

	<table border="1" style="margin: auto; border-collapse: collapse;"> <thead> <tr> <th style="padding: 2px;">details</th> <th style="padding: 2px;">date</th> <th style="padding: 2px;">by</th> <th style="padding: 2px;">rev</th> </tr> </thead> <tbody> <tr> <td style="padding: 2px;"></td> <td style="padding: 2px;"></td> <td style="padding: 2px; color: red;">MA</td> <td style="padding: 2px;">/</td> </tr> <tr> <td style="padding: 2px;"></td> <td style="padding: 2px;"></td> <td style="padding: 2px;"></td> <td style="padding: 2px;"></td> </tr> </tbody> </table>	details	date	by	rev			MA	/					<p>Existing Street Elevation 1:100 @ A3</p> <hr/> <p>7 Loveridge Mews, NW6 2DP</p>	<div style="display: flex; justify-content: space-between; align-items: center;">  <div style="text-align: right;"> <p>Charlton Brown Architects</p> </div> <div style="text-align: right; color: red;"> <p>Drawing Number: 1703 / S 03</p> </div> </div> <div style="font-size: 8px; margin-top: 5px;"> <p>The Belvedere 2 Back Lane Hampstead London NW3 1HL T 020 7794 1234 E office@charltonbrown.com</p> <p style="text-align: right;">This drawing is copyright</p> <p style="font-size: 6px;">Please follow the drawings <u>exactly</u>. If you find errors or omissions ask for clarification. Do not proceed without revised instructions.</p> </div>
details	date	by	rev												
		MA	/												

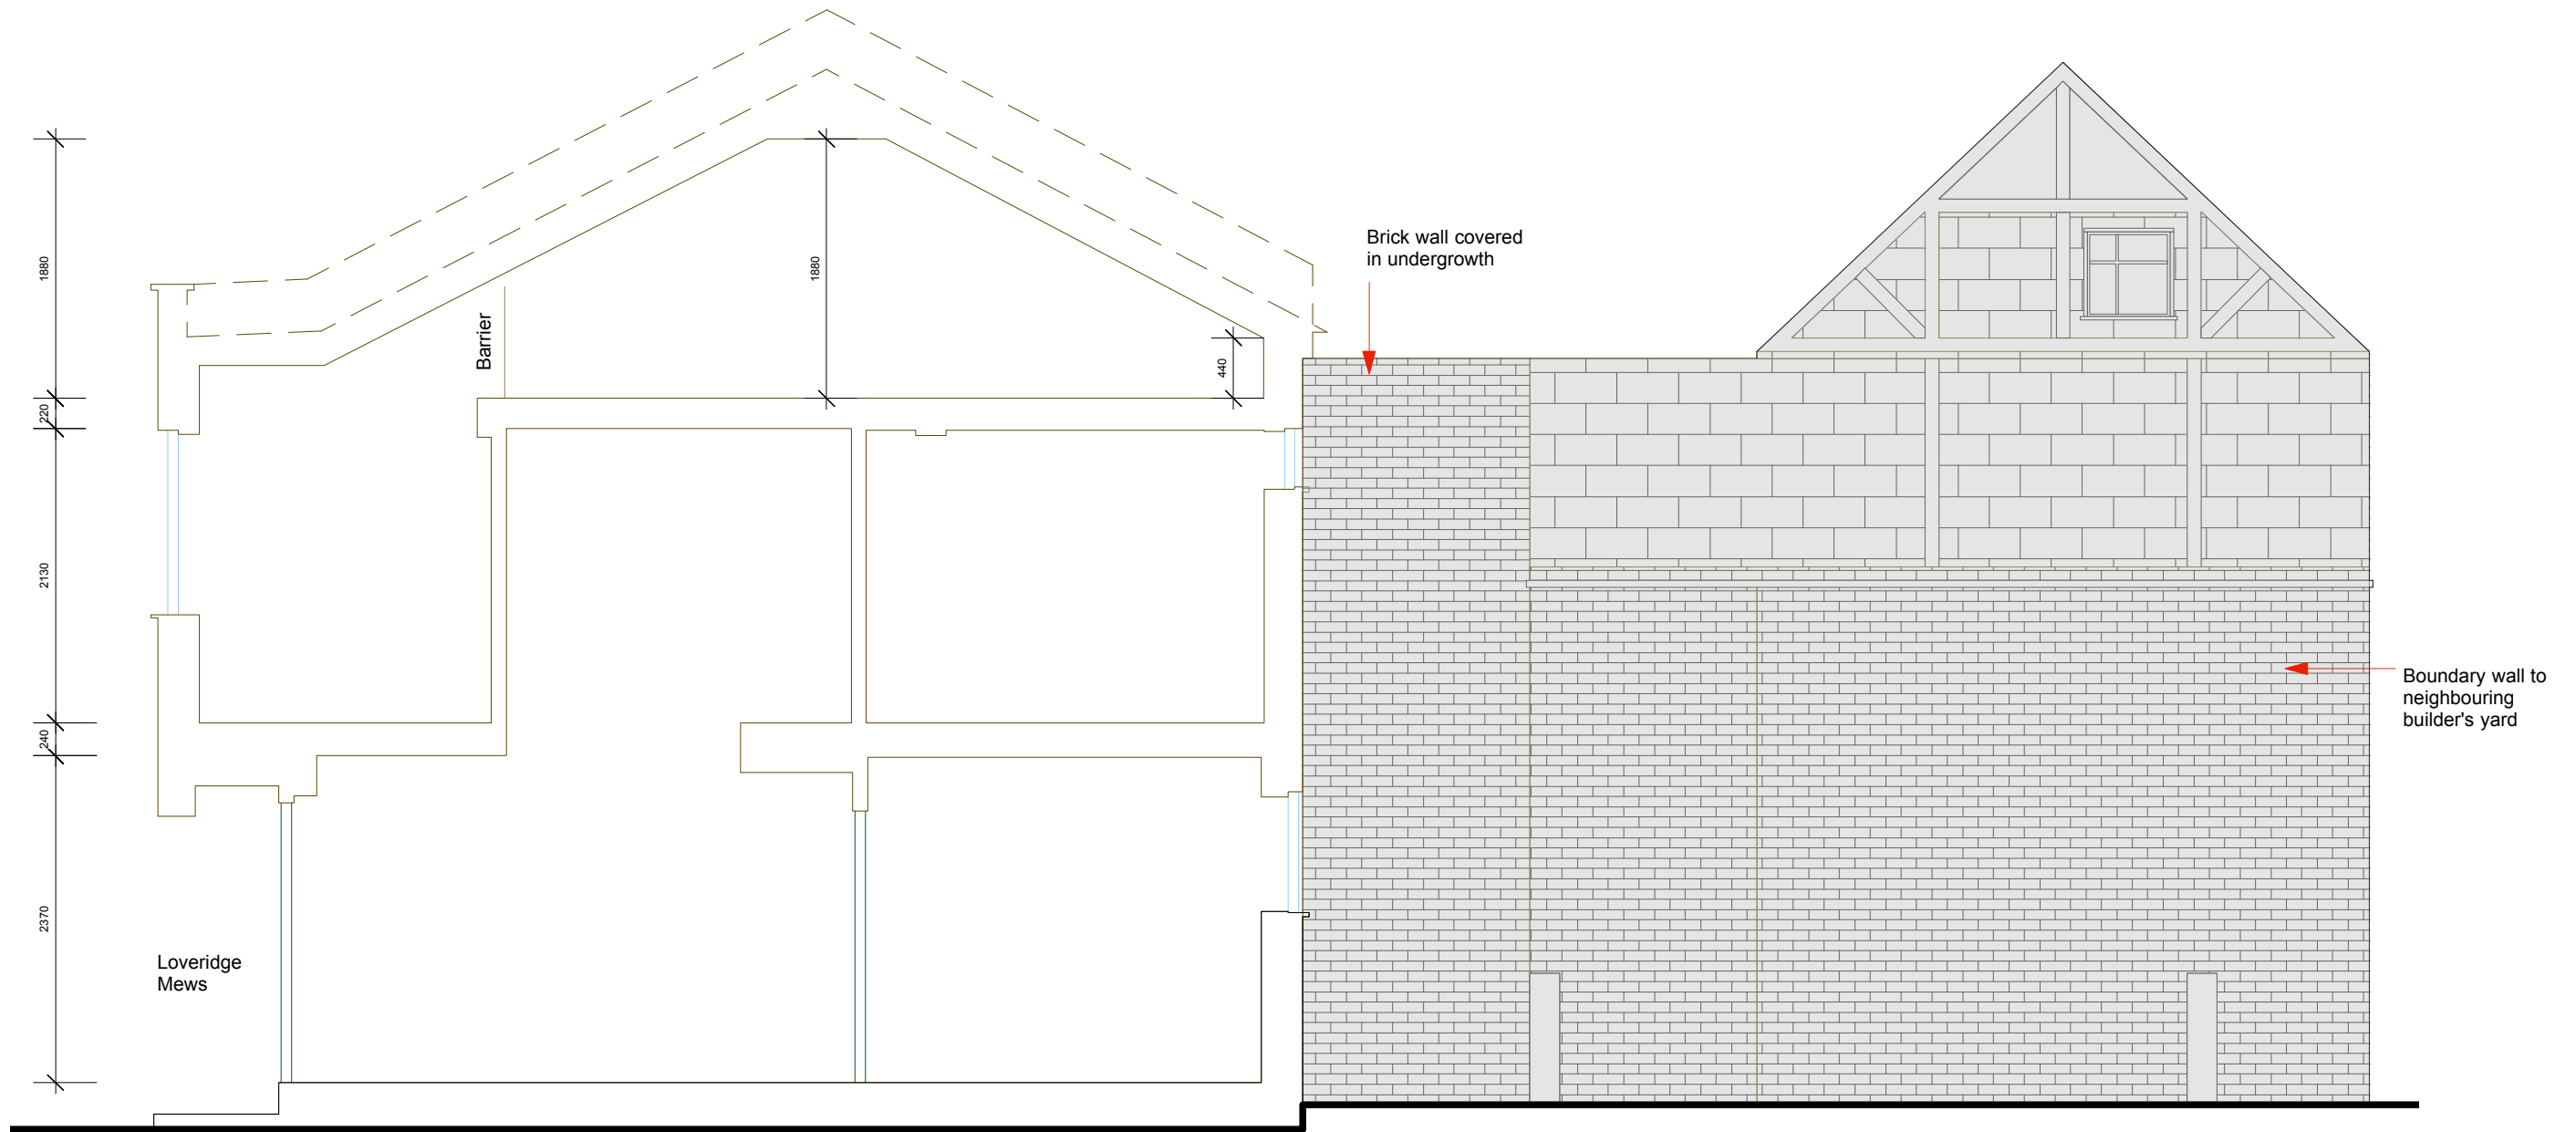

<table border="1" style="width: 100%; border-collapse: collapse;"> <thead> <tr> <th style="text-align: left;">details</th> <th style="text-align: left;">date</th> <th style="text-align: left;">by</th> <th style="text-align: left;">rev</th> </tr> </thead> <tbody> <tr> <td></td> <td></td> <td>MA</td> <td>/</td> </tr> <tr> <td></td> <td></td> <td></td> <td></td> </tr> <tr> <td></td> <td></td> <td></td> <td></td> </tr> </tbody> </table>	details	date	by	rev			MA	/									<p>Existing Section AA 1:50 @ A3</p> <hr/> <p>7 Loveridge Mews, NW6 2DP</p>	 <p>Charlton Brown Architects</p>	<p>Drawing Number: 1703 / S 04</p> <p style="font-size: small;">This drawing is copyright</p>
details	date	by	rev																
		MA	/																
<p>The Belvedere 2 Back Lane Hampstead London NW3 1HL T 020 7794 1234 E office@charltonbrown.com</p> <p>Please follow the drawings <u>exactly</u>. If you find errors or omissions ask for clarification. Do not proceed without revised instructions.</p>																			