



Do not scale from this drawing.  
Dimensions are to be verified on site prior to construction.


Notes

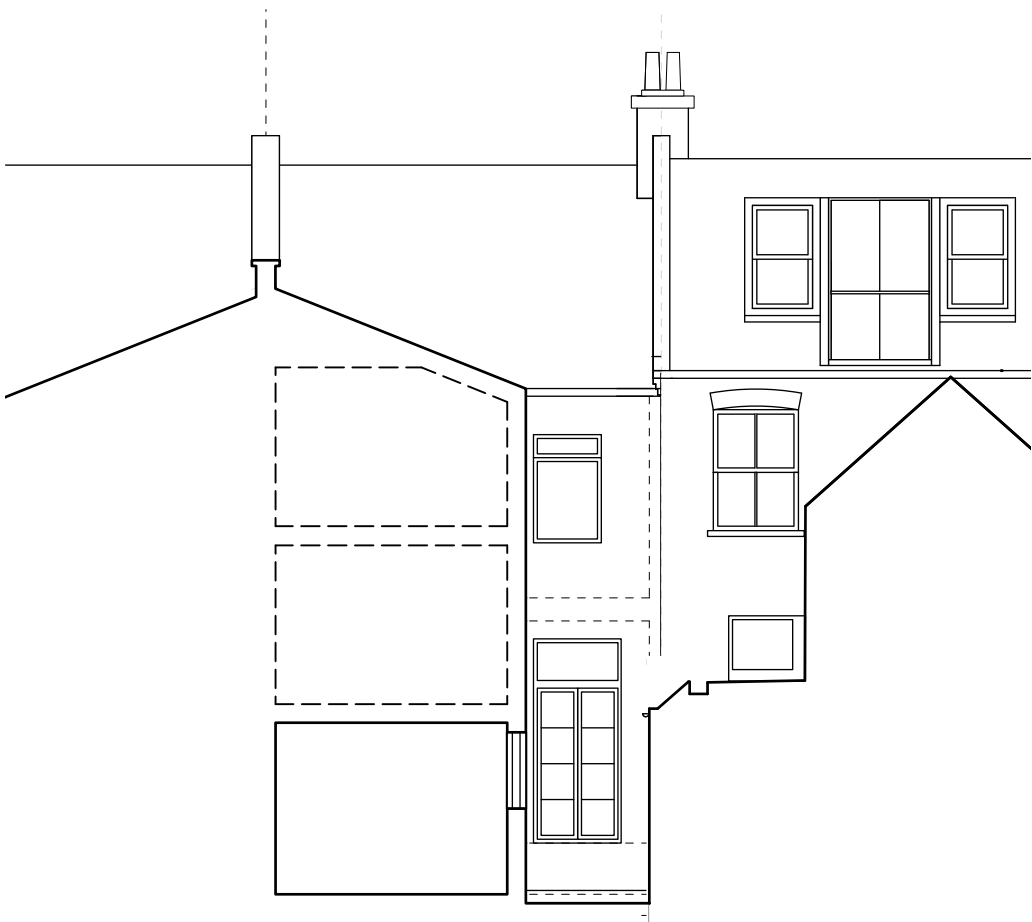

section

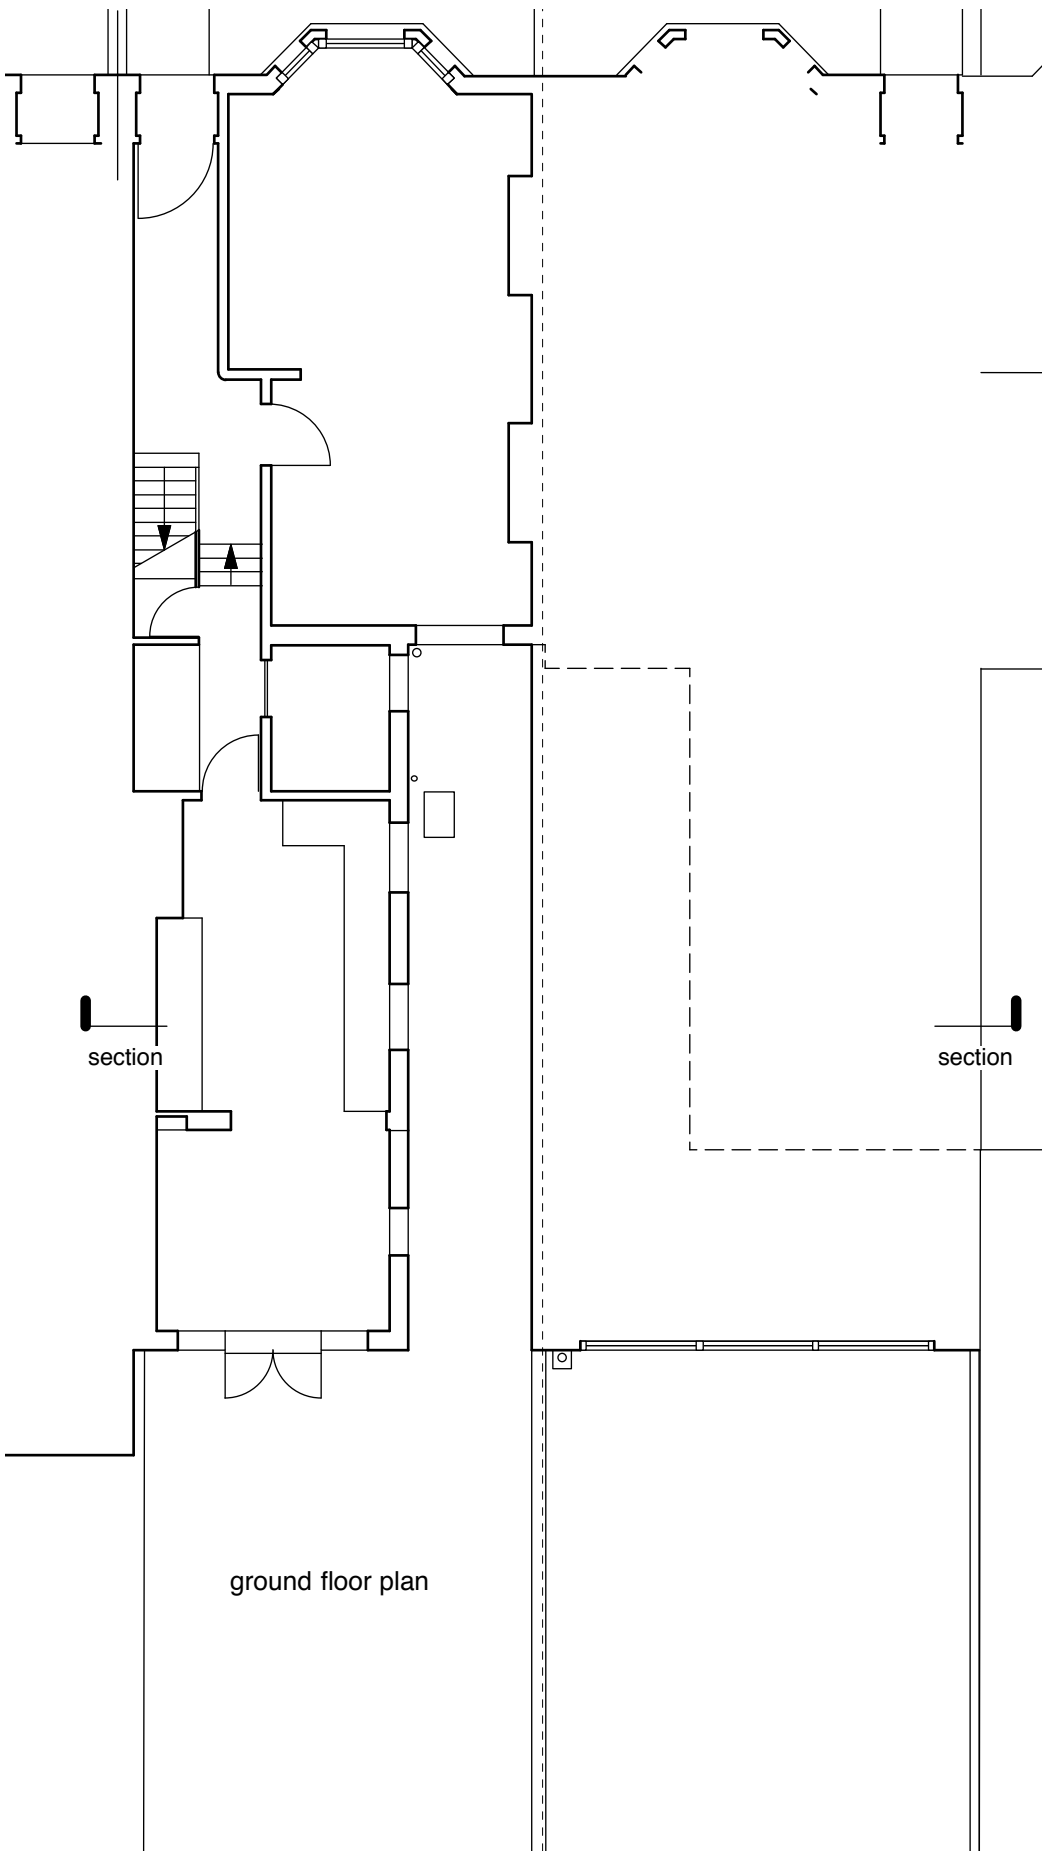

ground floor plan

 

Revisions

4orm

1-5 Offord Street London N1 1DH

studio@4orm.co.uk  
www.4orm.co.uk

Project  
35 Achilles Road NW6 1DZ

Drawing Title  
Existing  
plan, elevation & section

Drawing Status


Date	Scale @ A3	Drawn
december 17	1:100	

Drawing Number

4091-X.03

Do not scale from this drawing.  
Dimensions are to be verified on site prior to construction.


Notes

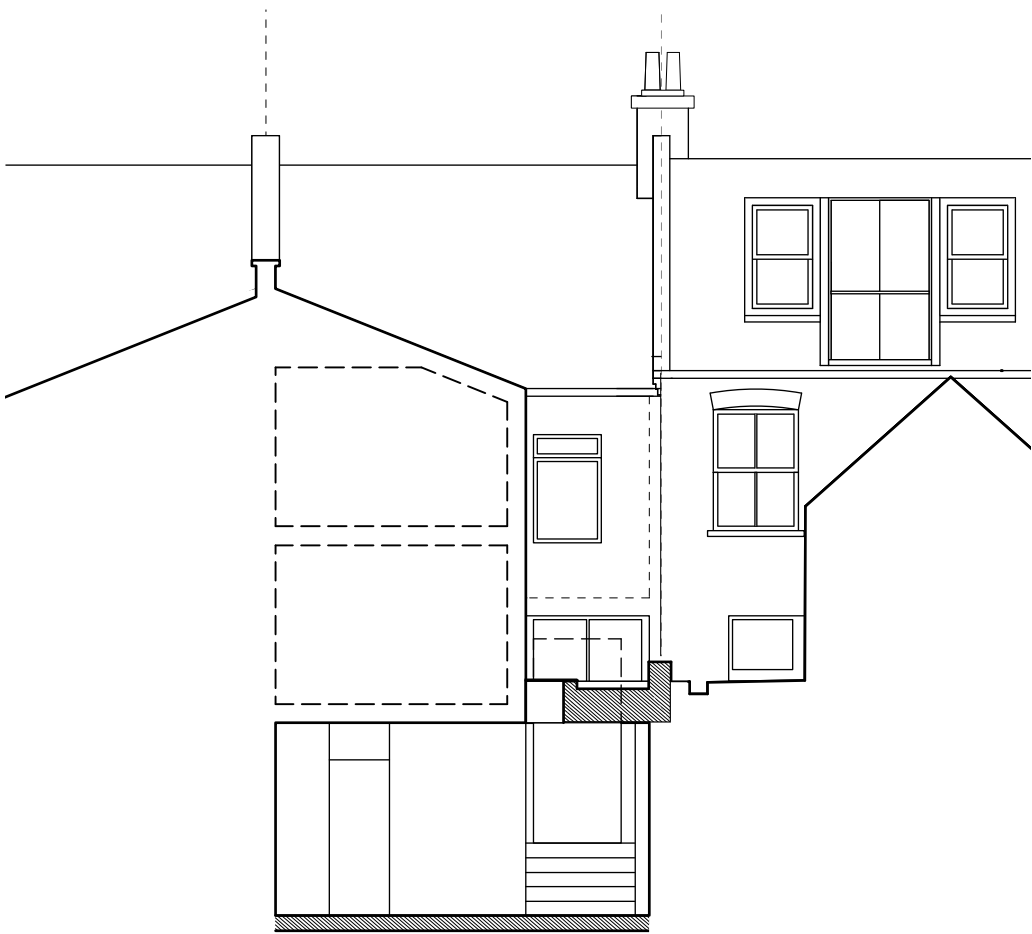

section




rear elevation

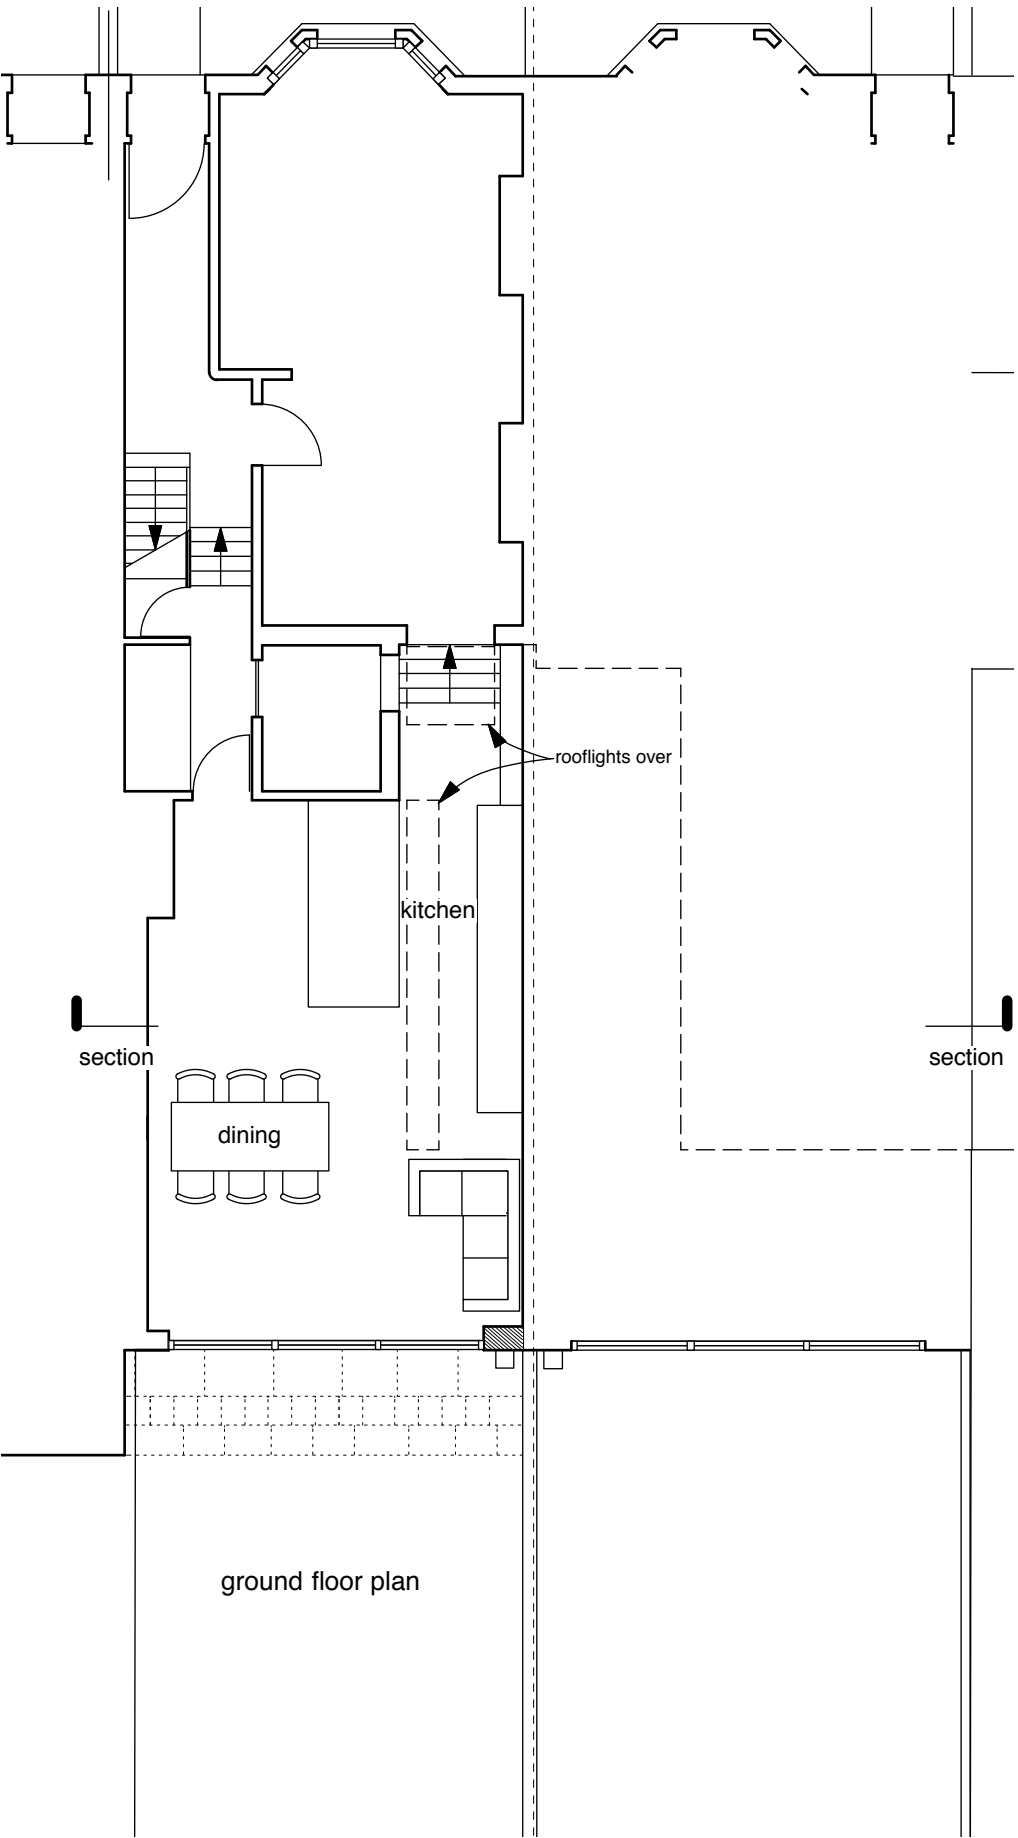

section

section

ground floor plan

 

Revisions

4orm

1-5 Offord Street London N1 1DH

studio@4orm.co.uk  
www.4orm.co.uk

Project  
35 Achilles Road NW6 1DZ

Drawing Title  
Proposed  
plan, elevation & section

Drawing Status

Date	Scale @ A3	Drawn
december 17	1:100	

Drawing Number

4091-P.03