



CHARLES BRICE LIMITED
CHARTERED ARCHITECTS AND DESIGNERS
95 YORK STREET
LONDON W1H 4QG

Telephone: 020 7491 1932

Email: info@charlesbrice.co.uk

[www: charlesbrice.co.uk](http://www.charlesbrice.co.uk)

LM01 - Location Map

Flat 3, 102 Cleveland Street, London W1T 6NT




All dimensions to be checked onsite.
DO NOT SCALE THIS DRAWING

NOTES

© Copyright CHARLES BRICE LTD

This confidential drawing and the copyright is the property of Charles Brice Ltd and is neither to be copied in any way nor disclosed to any third party without the written consent of Charles Brice Ltd.

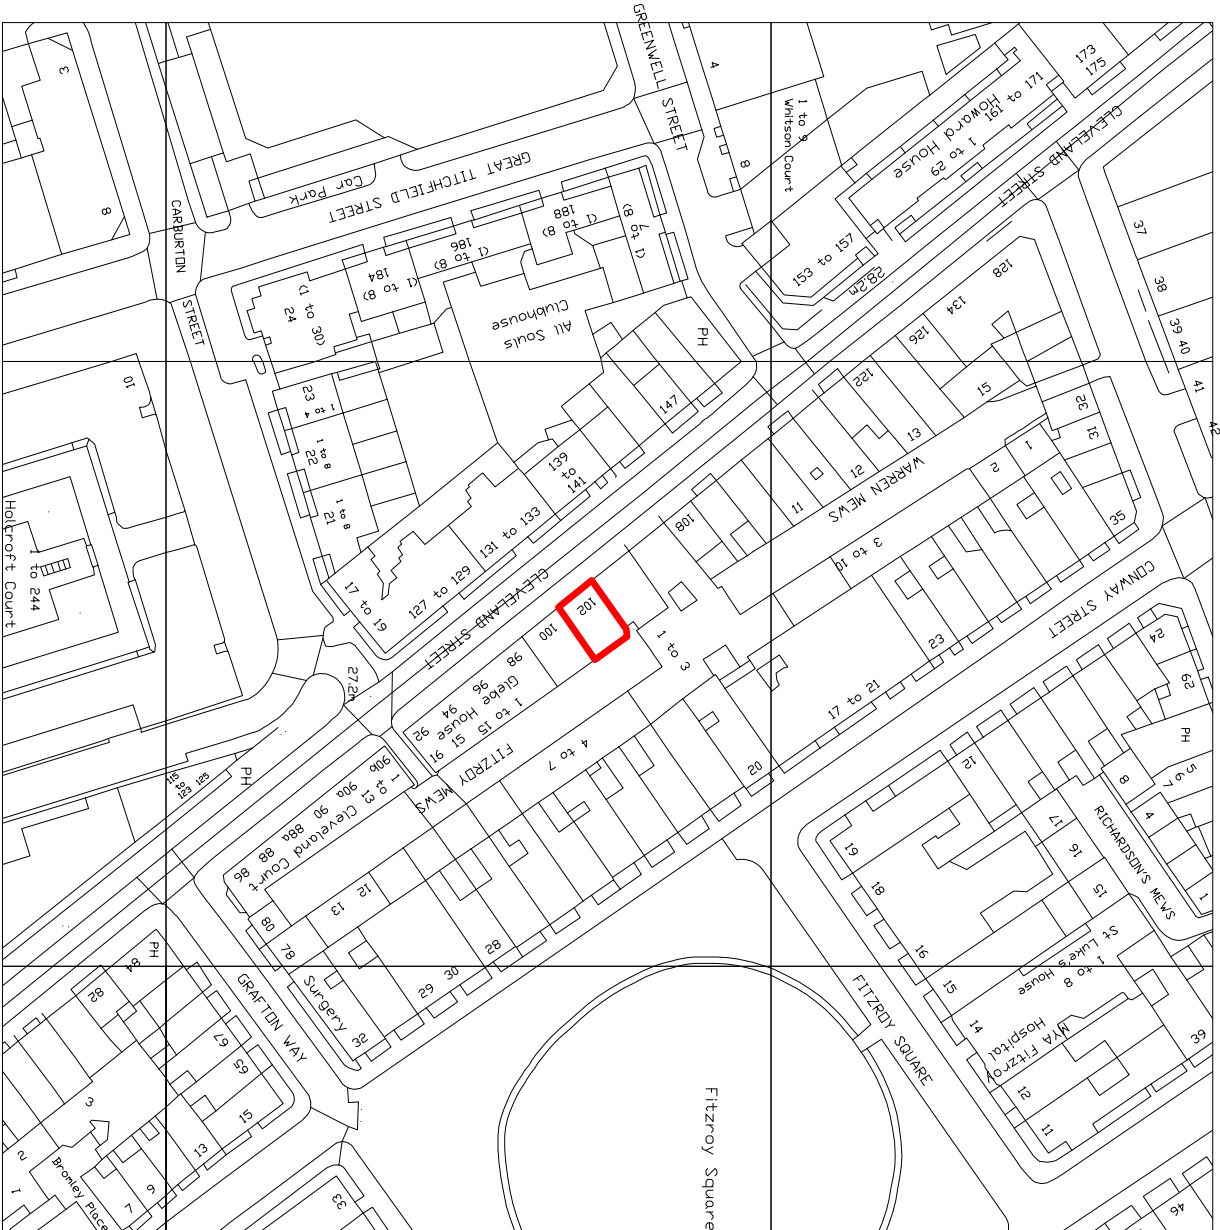

Site Map @ 1:1250



Indicative North

REVISIONS	



CHARLES BRICE LTD
95 YORK STREET
MARYLEBONE
LONDON W1T 4QG
T. 020 7491 1952 Fax: 020 7491 1952
Email: office@charlesbrice.co.uk
www.charlesbrice.co.uk


Title **Location Plan**
Project **Flat 3, 102 Cleveland Street**
London
W1T 6NT
Client **Mr & Mrs Convert**

Scale	Date	Drawn By
1:1250@A3	June 2017	VB
Job Number	Drawing Number	Revision
910	LP.01	*

All dimensions to be checked onsite.
DO NOT SCALE THIS DRAWING

NOTES
© Copyright CHARLES BRICE LTD
This confidential drawing and the copyright is the property of Charles Brice Ltd and is neither to be copied in any way nor disclosed to any third party without the written consent of Charles Brice Ltd.

Rear elevation

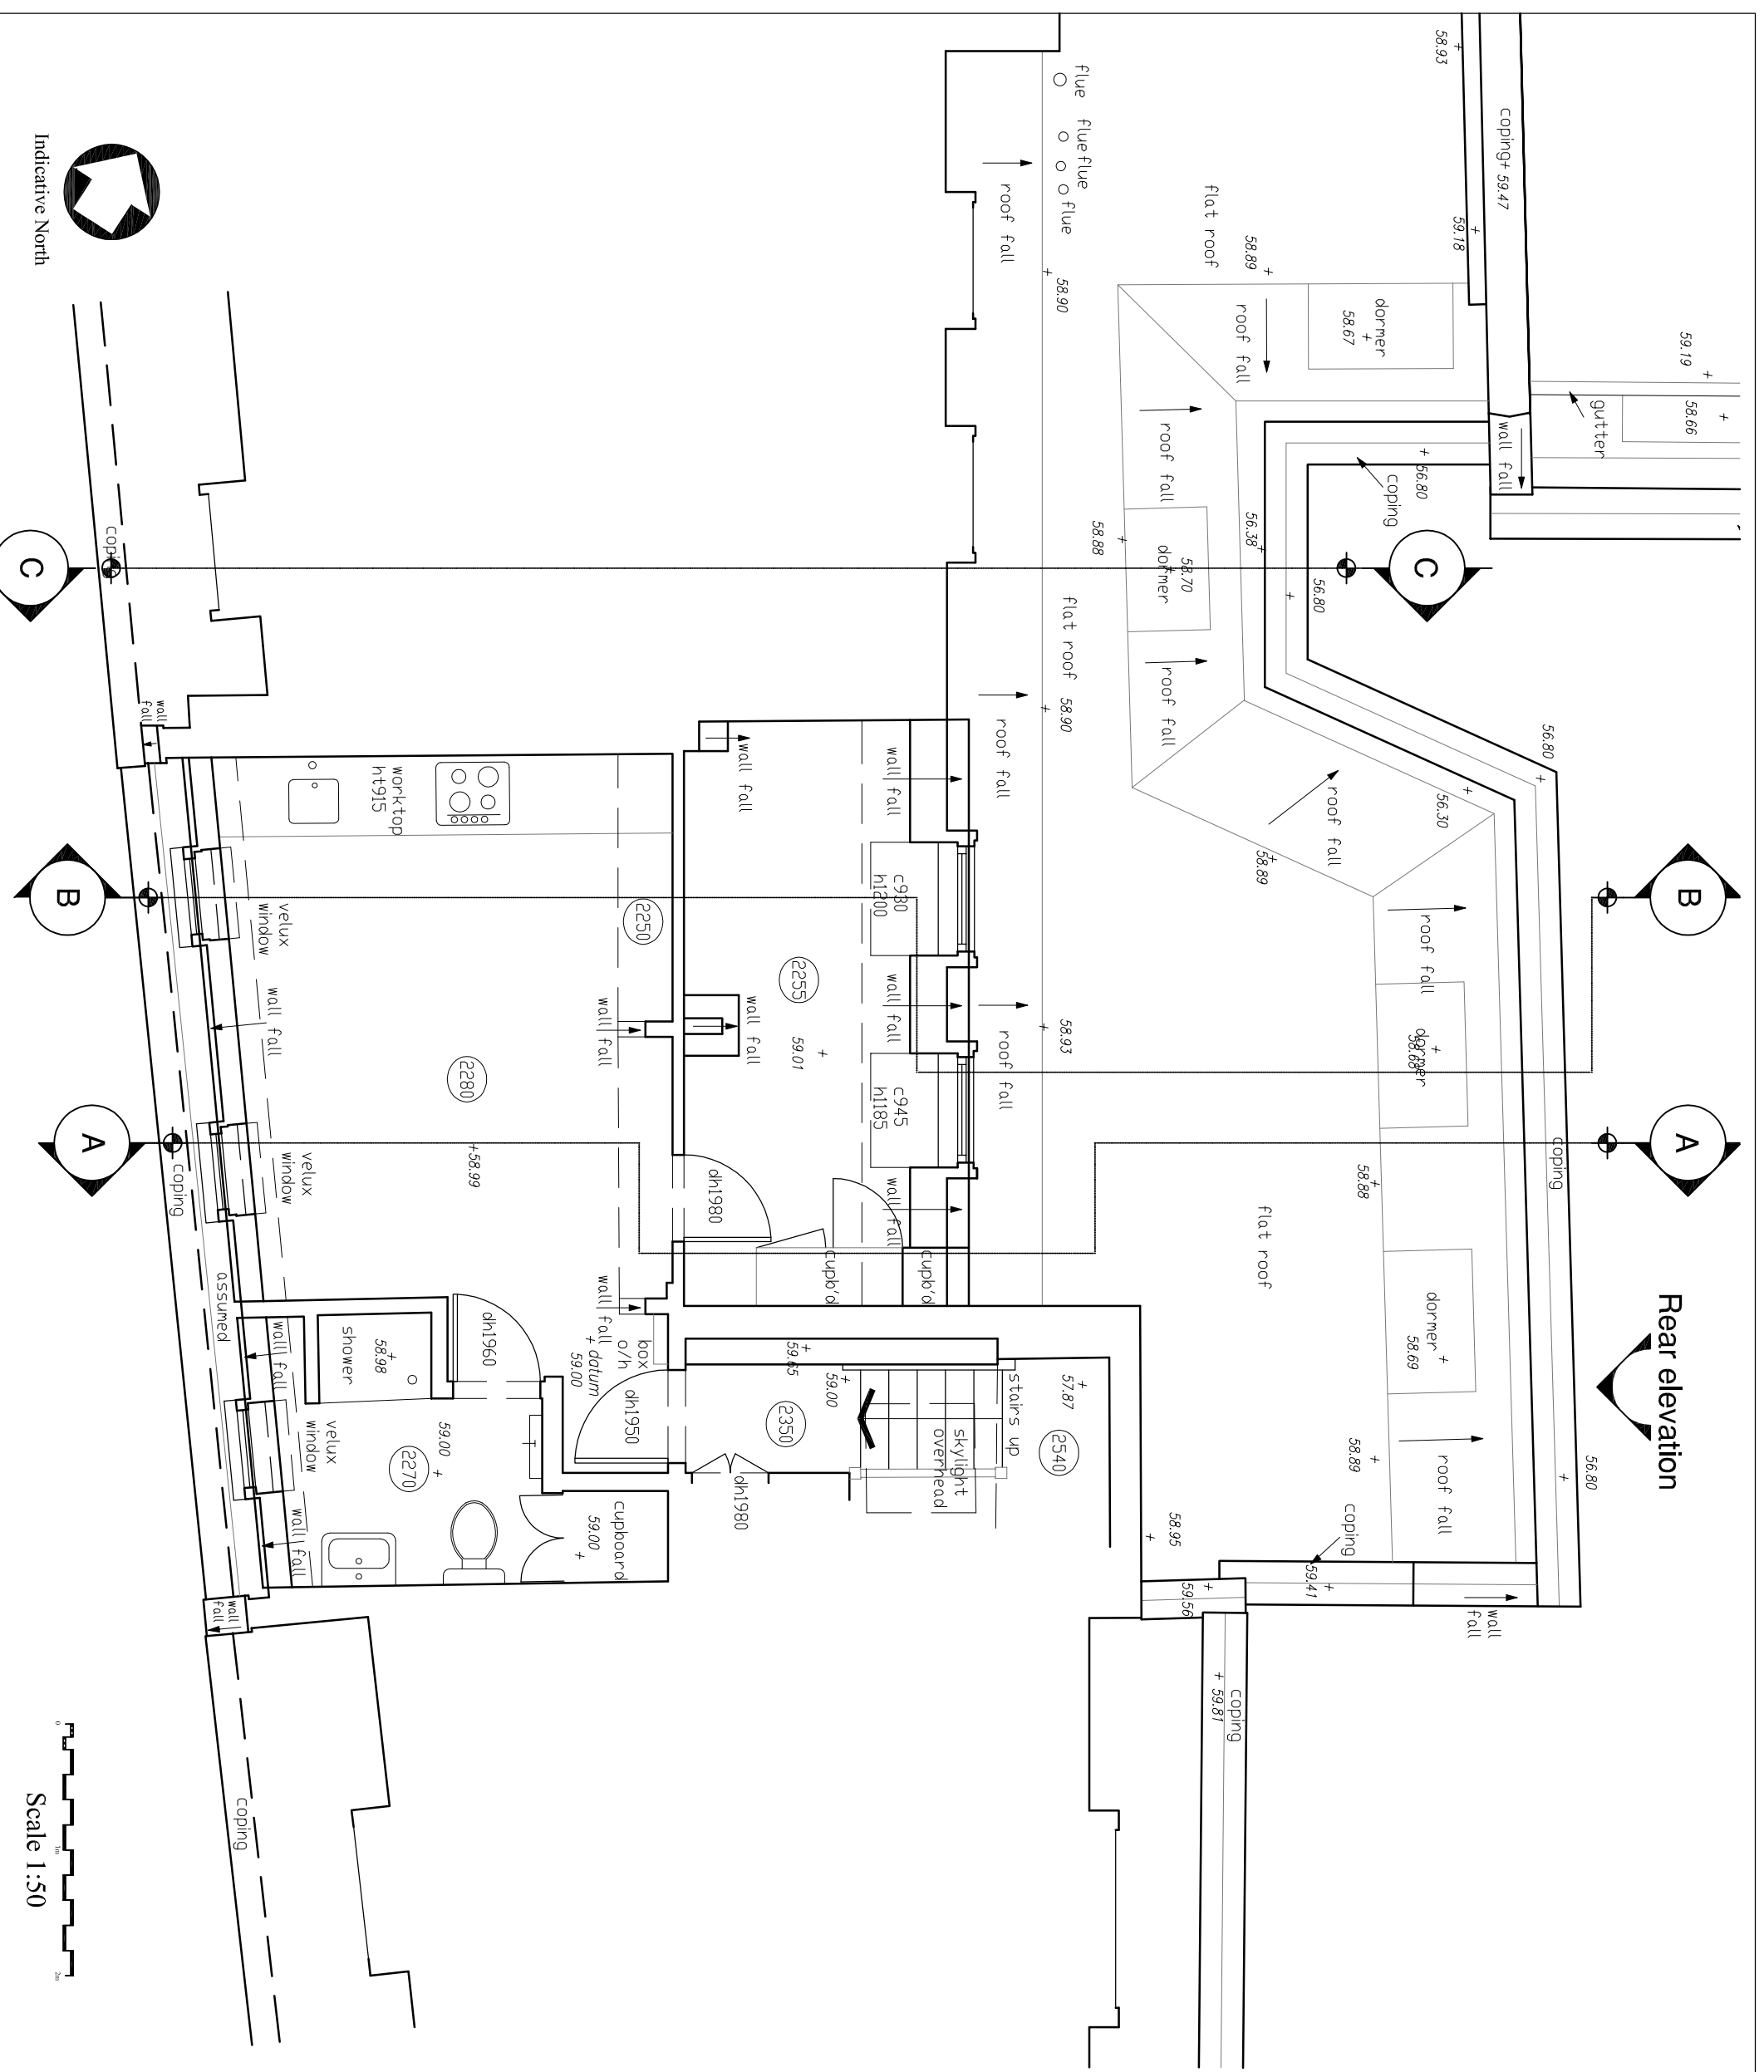

NO.	REVISIONS


CHARLES BRICE LTD
 95 YORK STREET
 MARLYNBERG
 LONDON W11 4QG
 T. 020 7491 1932 Fax: 020 7491 1952
 Email: info@charlesbrice.co.uk
 www.charlesbrice.co.uk

Title
Floor Plan
- As Existing

Project
Flat 3, Cleveland Street
London
W1T 6NT

Client
Mr & Mrs Convent

Scale	1:50@A3	Date	June 2017	Drawn By	.VB
Job Number	910	Drawing Number	EX.01	Revision	*

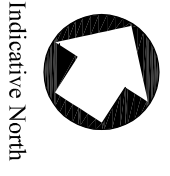



All dimensions to be checked onsite.
DO NOT SCALE THIS DRAWING

NOTES

© Copyright CHARLES BRICE LTD

This confidential drawing and the copyright is the property of Charles Brice Ltd and is neither to be copied in any way nor disclosed to any third party without the written consent of Charles Brice Ltd.

Rear elevation

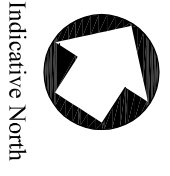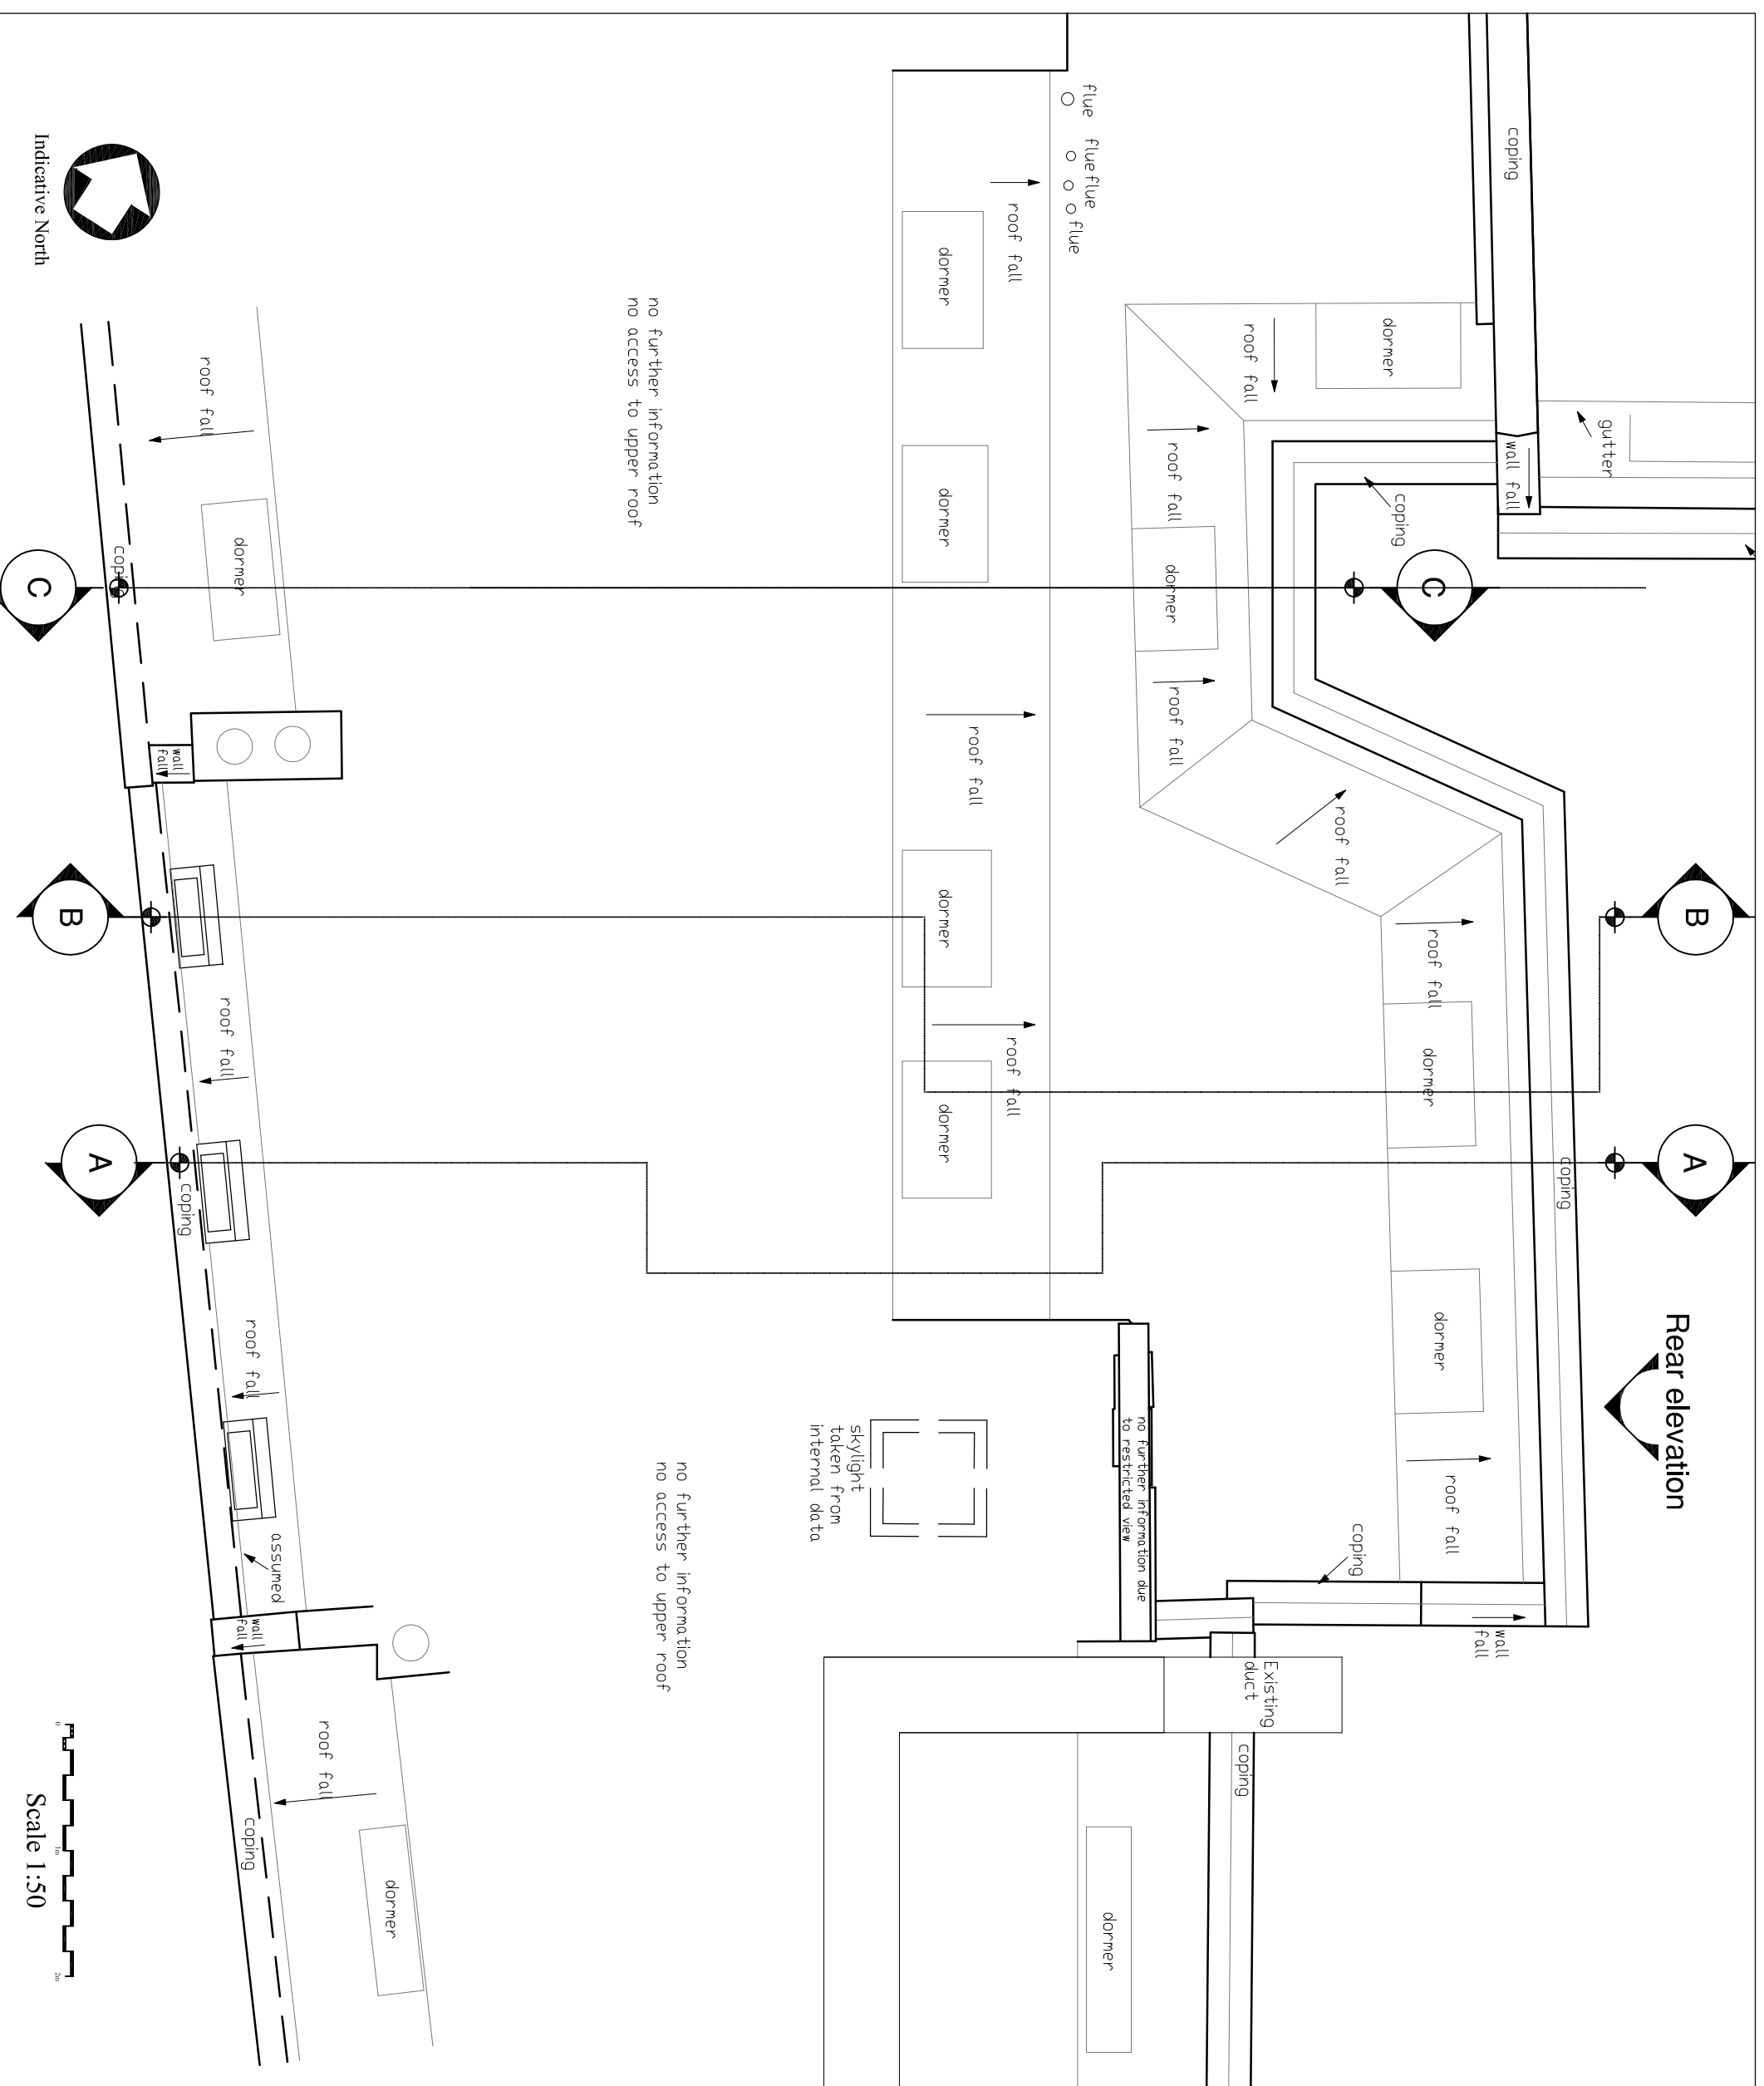

Scale 1:50

REVISIONS	



CHARLES BRICE LTD
95 YORK STREET
MARVELERONE
LONDON W1H 4QG
T: 020 7491 1952 Fax: 020 7491 1952
Email: info@charlesbrice.co.uk
www.charlesbrice.co.uk

Title Roof Plan - As Existing		
Project Flat 3, Cleveland Street London W1T 6NT		
Client Mr & Mrs Convert		
Scale 1:50@A3	Date June 2017	Drawn By .VB
Job Number 910	Drawing Number EX.02	Revision *


All dimensions to be checked onsite.
DO NOT SCALE THIS DRAWING

NOTES

© Copyright CHARLES BRICE LTD

This confidential drawing and the copyright is the property of Charles Brice Ltd and is neither to be copied in any way nor disclosed to any third party without the written consent of Charles Brice Ltd.

no further information
no access to upper roof

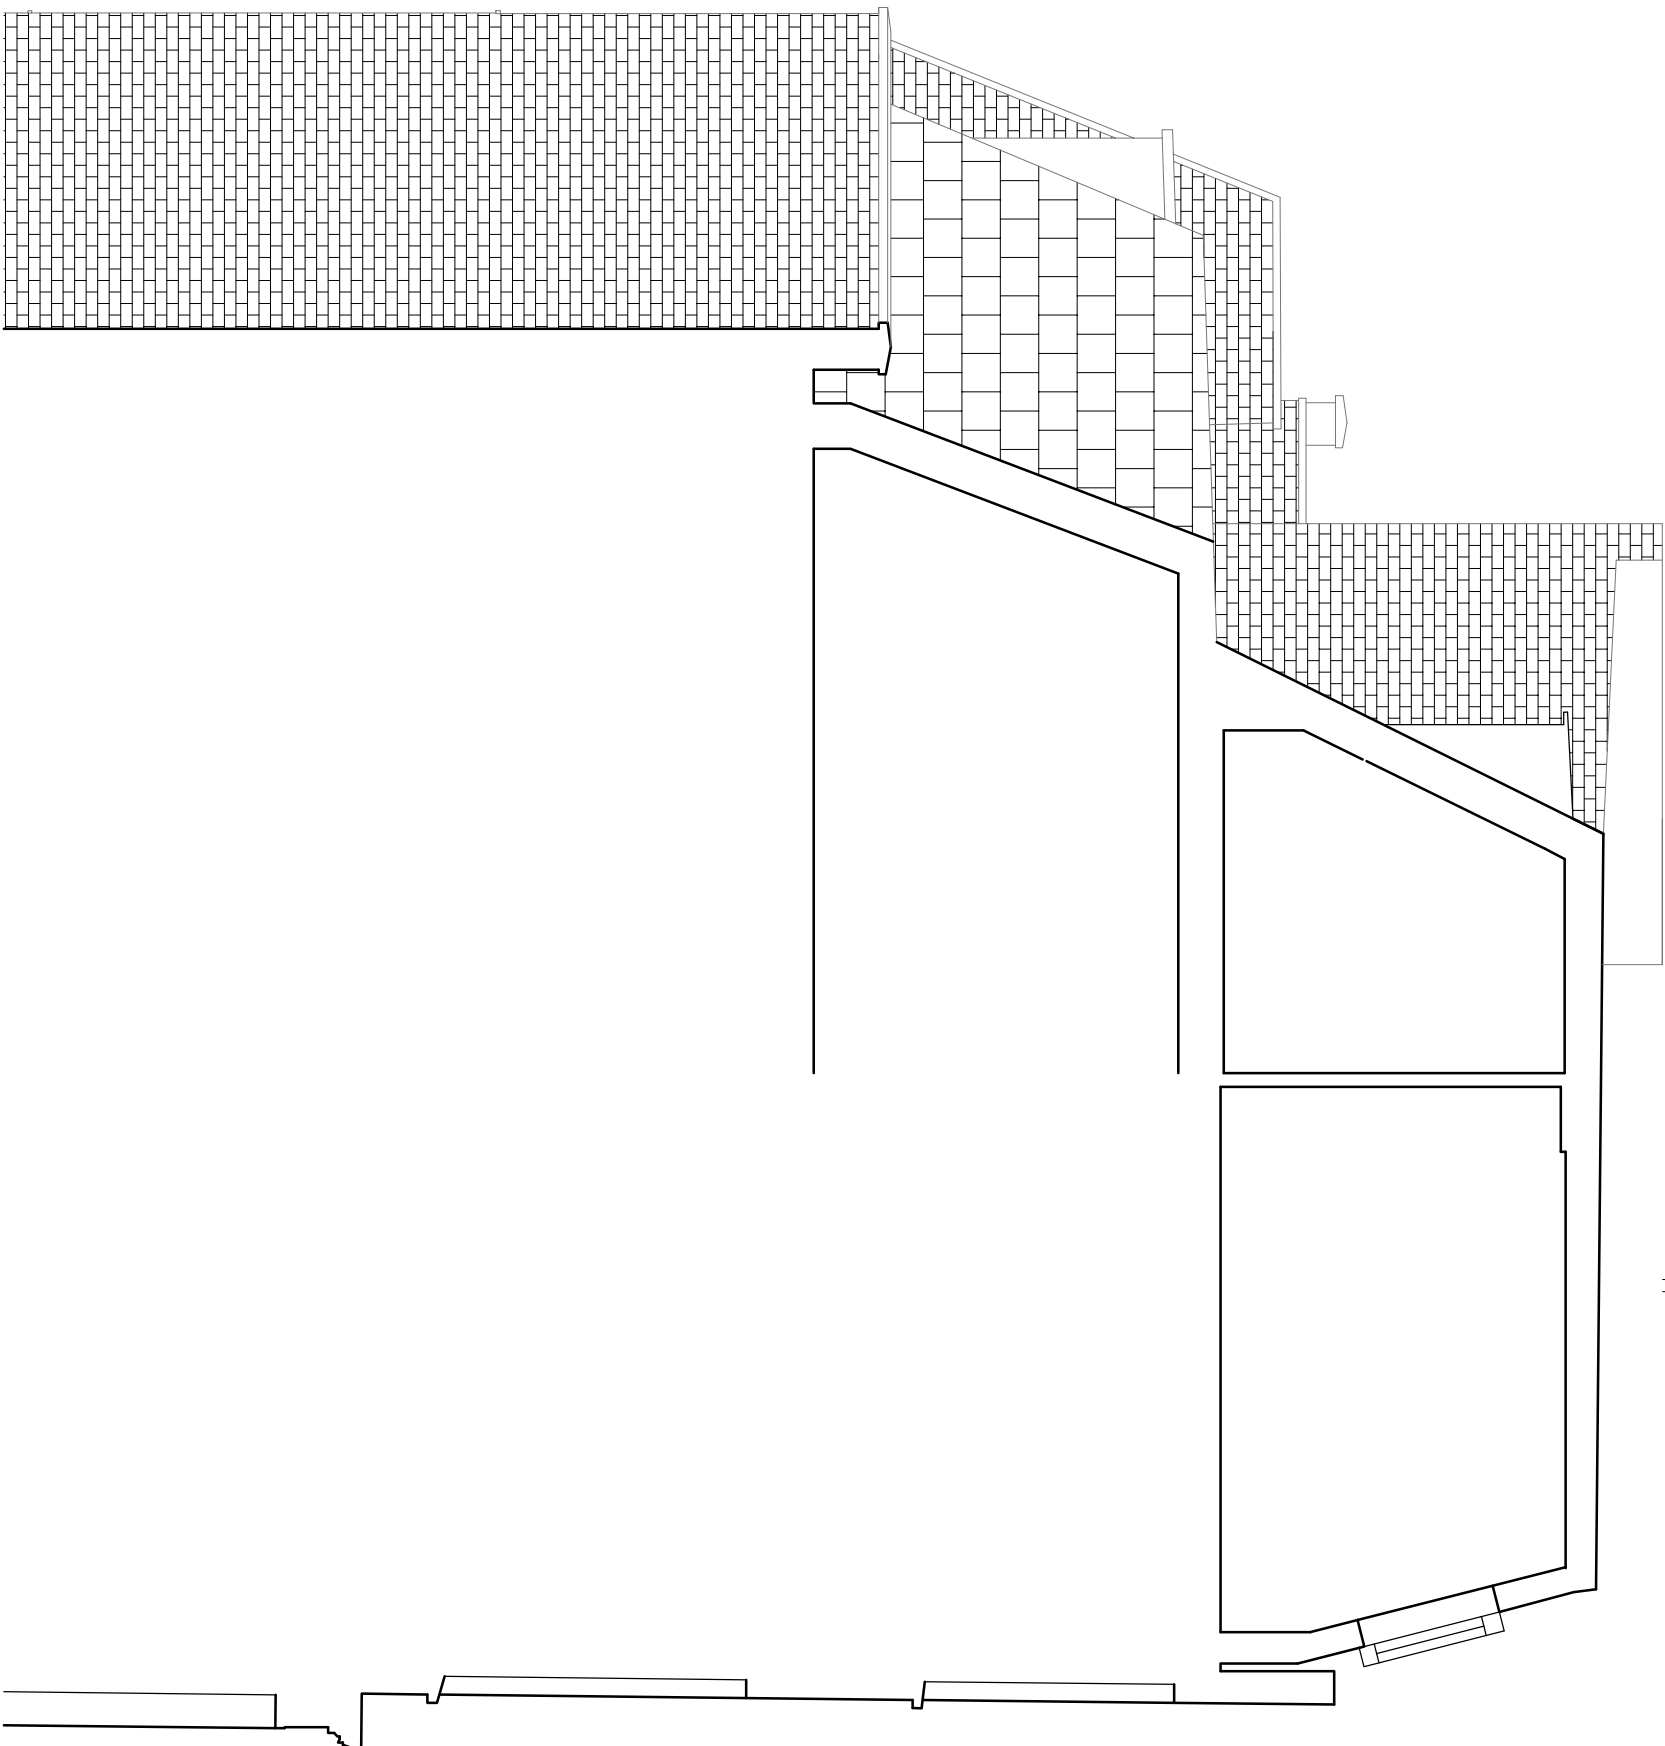

REVISIONS	



CHARLES BRICE LTD
95 YORK STREET
MARYLEBONE
LONDON W1H 4QG
T. 020 7491 1952 Fax: 020 7491 1952
Email: info@charlesbrice.co.uk
www.charlesbrice.co.uk

Title **Section CC**
- As Existing

Project **Flat 3, Cleveland Street**
London
W1T 6NT

Client **Mr & Mrs Convert**

Scale	Date	Drawn By
1:50@A3	June 2017	.VB
Job Number	Drawing Number	Revision
910	EX.05	*


Scale 1:50

All dimensions to be checked onsite.
DO NOT SCALE THIS DRAWING

NOTES

© Copyright CHARLES BRICE LTD

This confidential drawing and the copyright is the property of Charles Brice Ltd and is neither to be copied in any way nor disclosed to any third party without the written consent of Charles Brice Ltd.

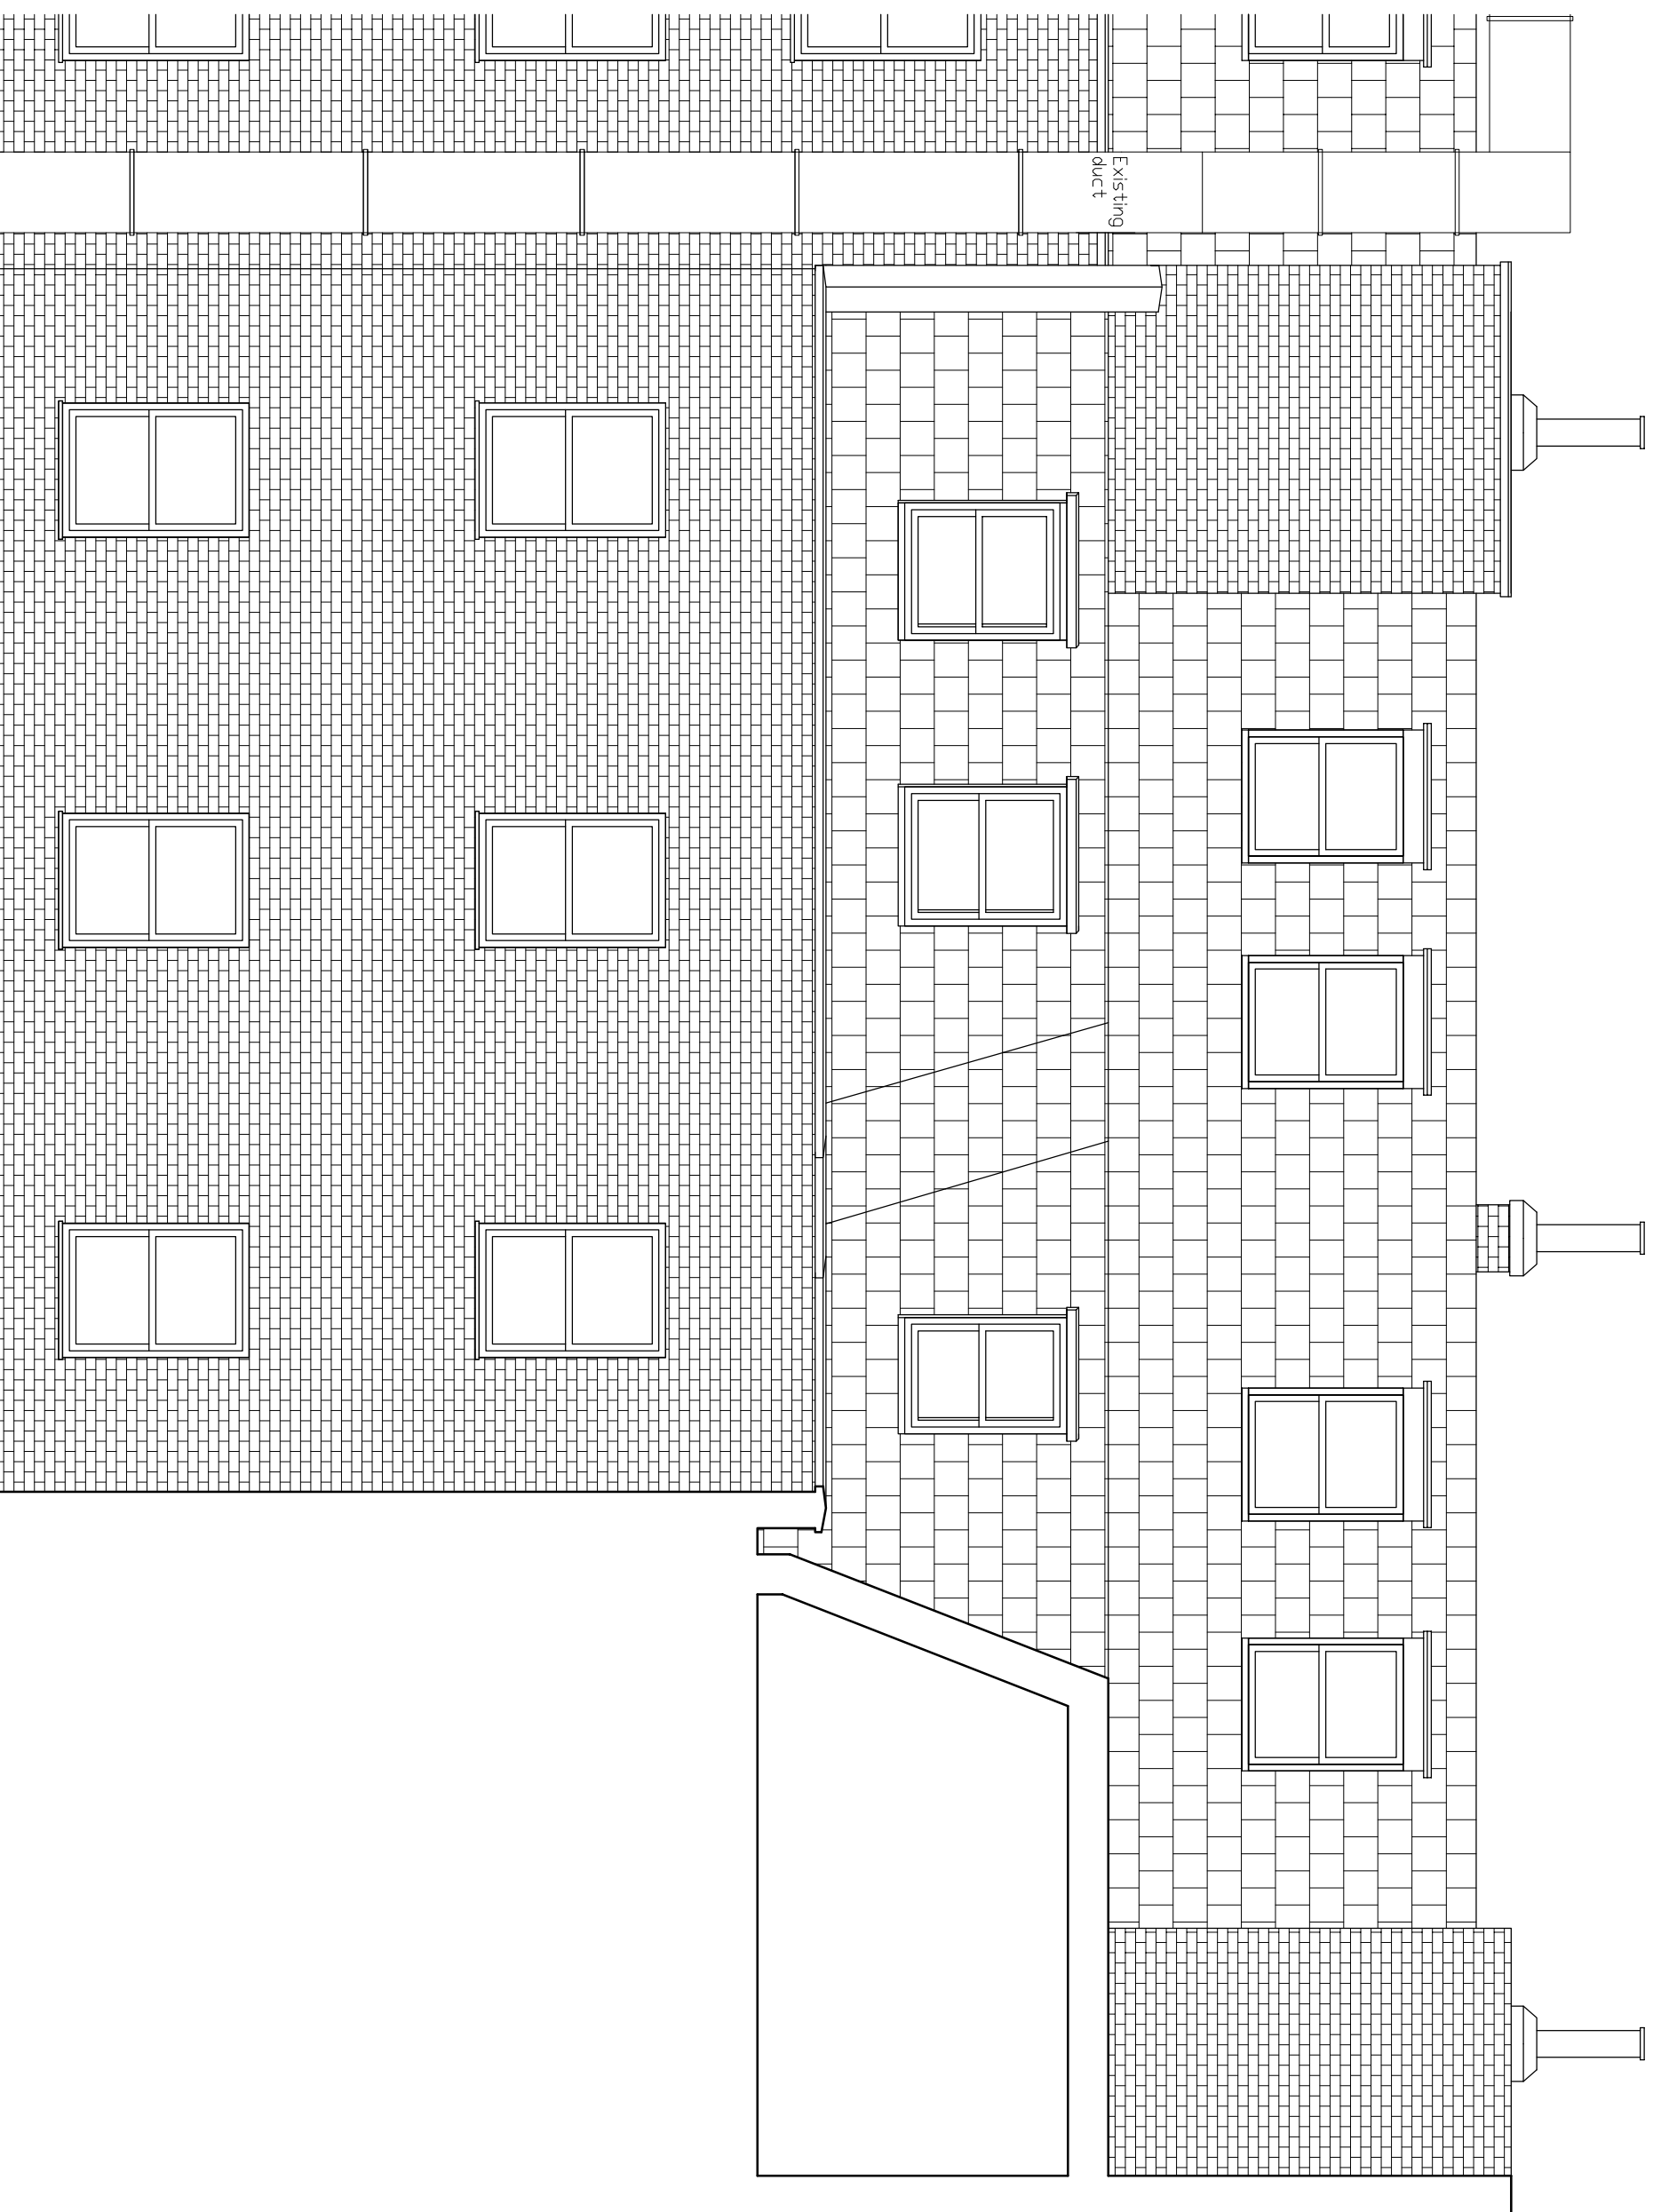

REVISIONS	



CHARLES BRICE LTD
95 YORK STREET
MARYLEBONE
LONDON W1H 4QG
Tel. 020 7491 1952 Fax. 020 7491 1952
Email: info@charlesbrice.co.uk
www.charlesbrice.co.uk

Title **Rear Elevation
- As Existing**

Project **Flat 3, Cleveland Street
London
W1T 6NT**

Client **Mr & Mrs Convert**

Scale	Date	Drawn By
1:50@A3	June 2017	.VB
Job Number	Drawing Number	Revision
910	EX.06	*

