
 
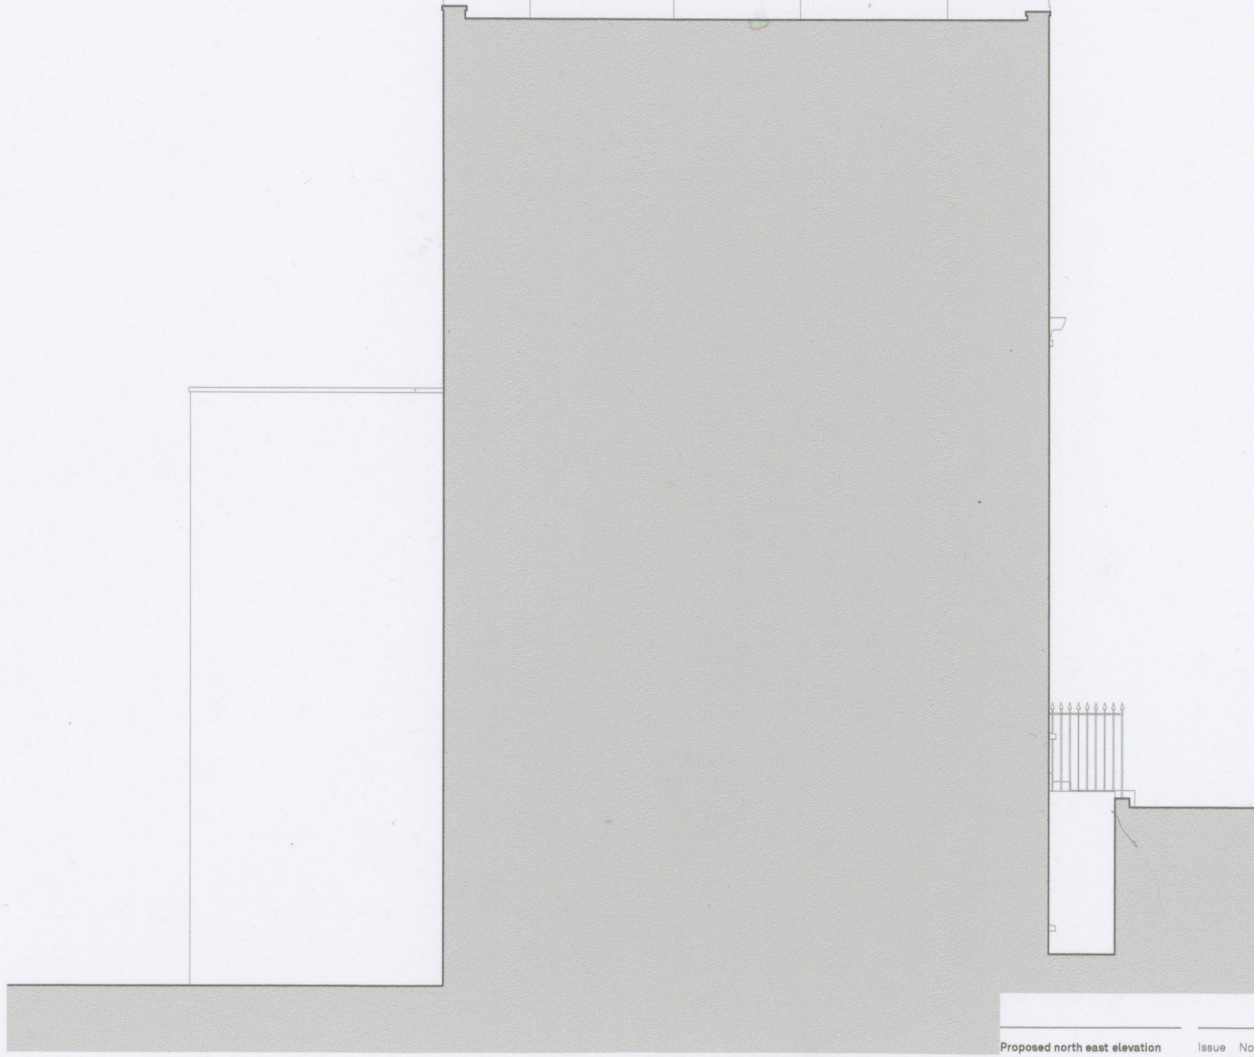


PROPOSED NORTH EAST ELEVATION

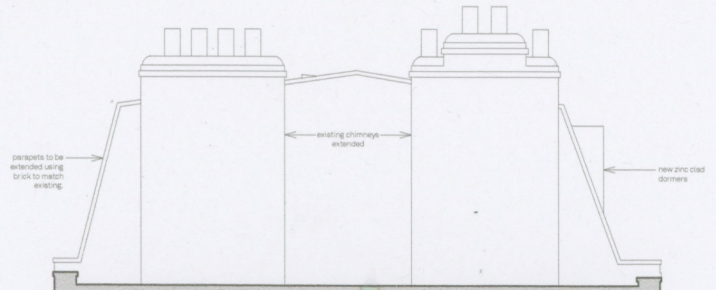

Proposed north east elevation Issue No
Magid house
Drawn By RD
Scale 1:50 @ A2
Status
Paul Archer Design Ltd 103 Farrington