



DO NOT SCALE FROM THIS DRAWING
ALL DIMENSIONS TO BE CONFIRMED ON SITE BY THE CONTRACTOR PRIOR TO CONSTRUCTION

HEALTH AND SAFETY INFORMATION
REF CONSTRUCTION RISKS


Notes:
Thermally broken Aluminium slim profile frames.
Ral 7016 Anthracite grey finish.
To achieve U-value of 1.2W/m²K

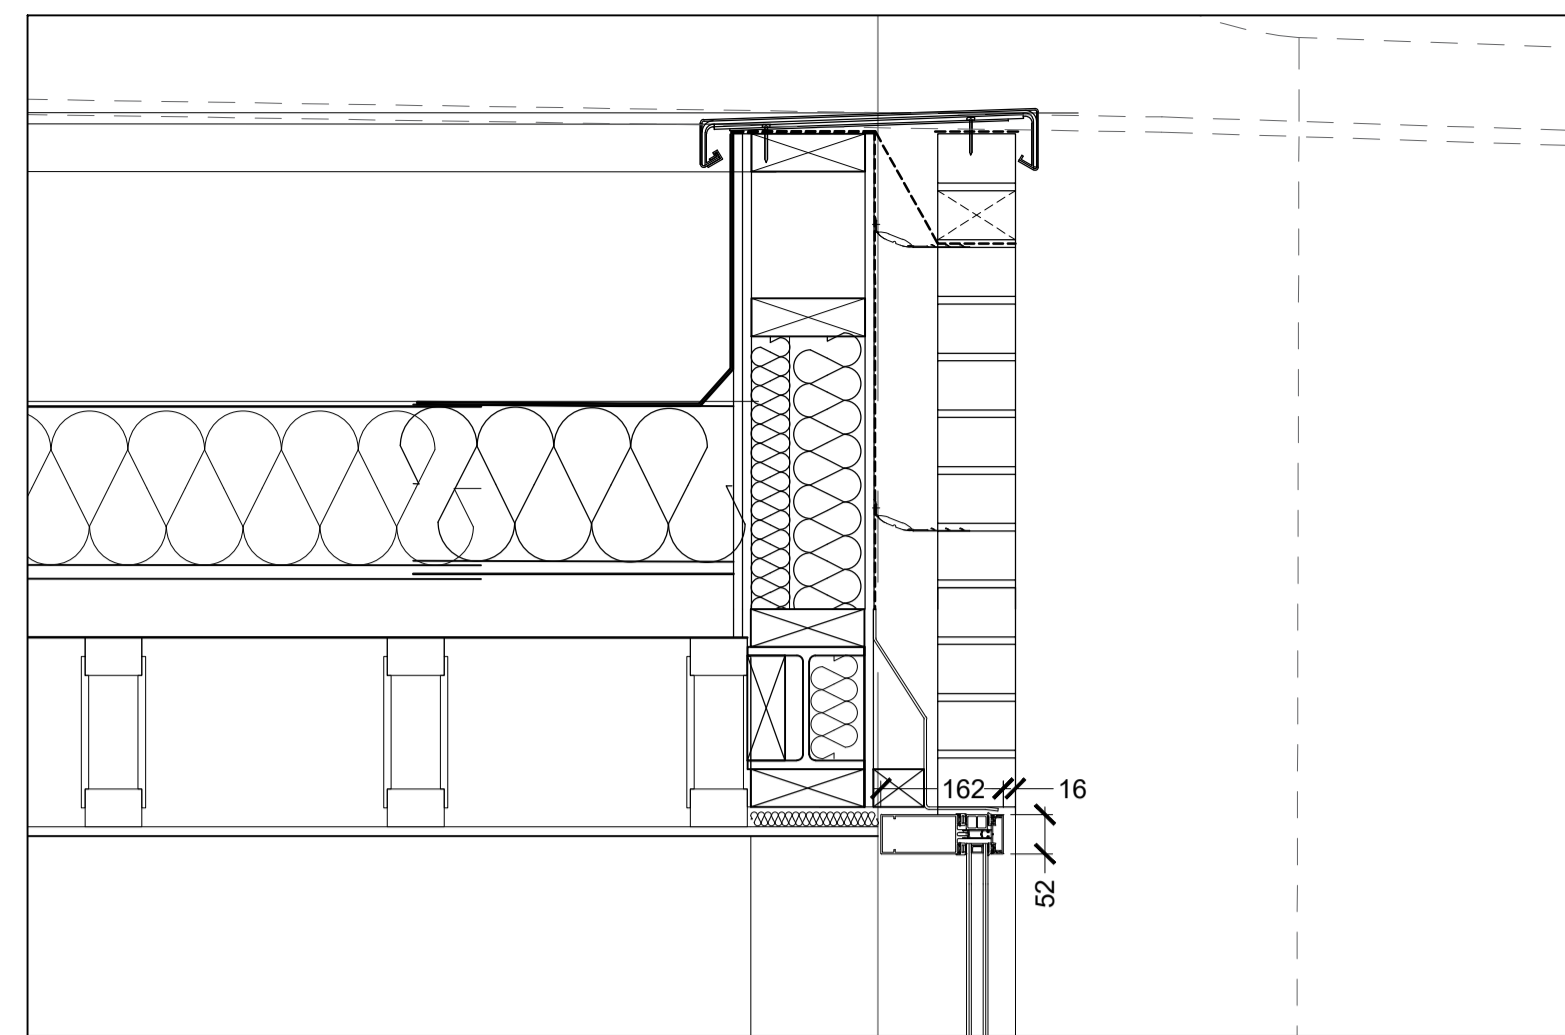


01 HEAD DETAIL
Scale 1:10 @ A1

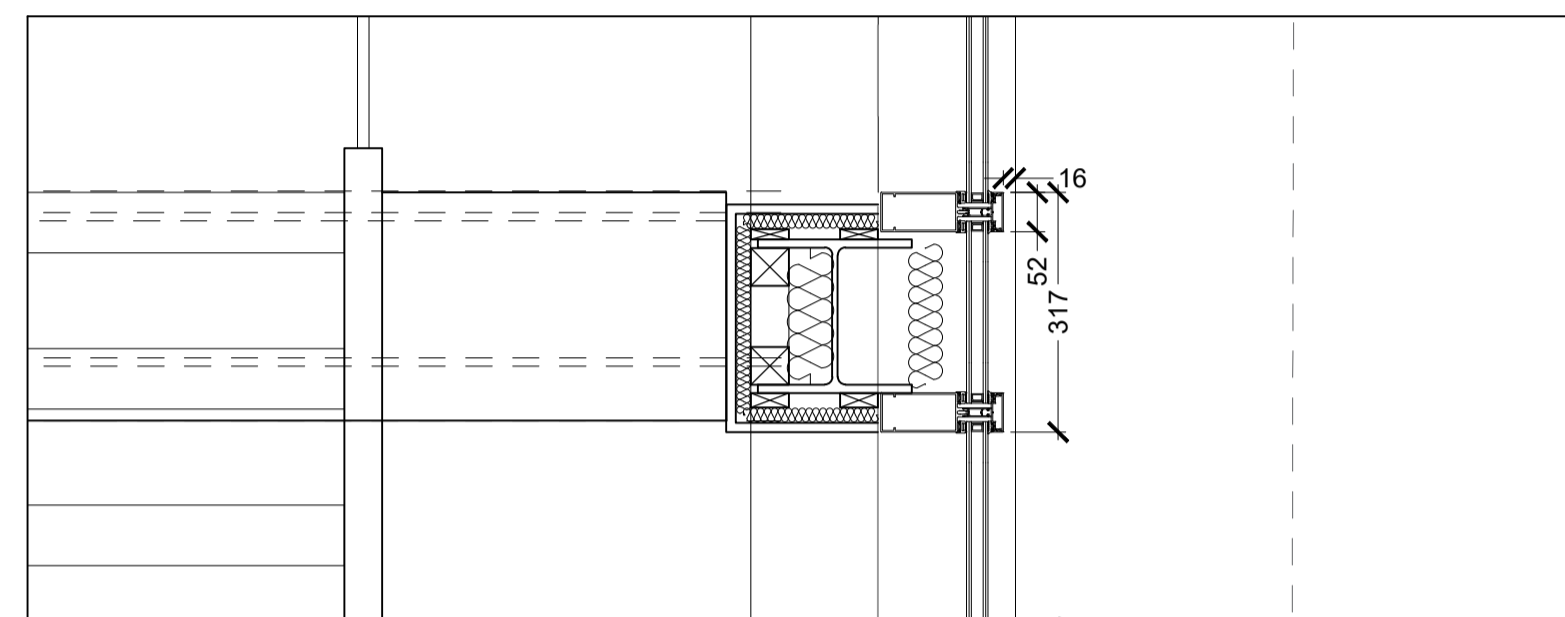


02 TRANSOM DETAIL
Scale 1:10 @ A1

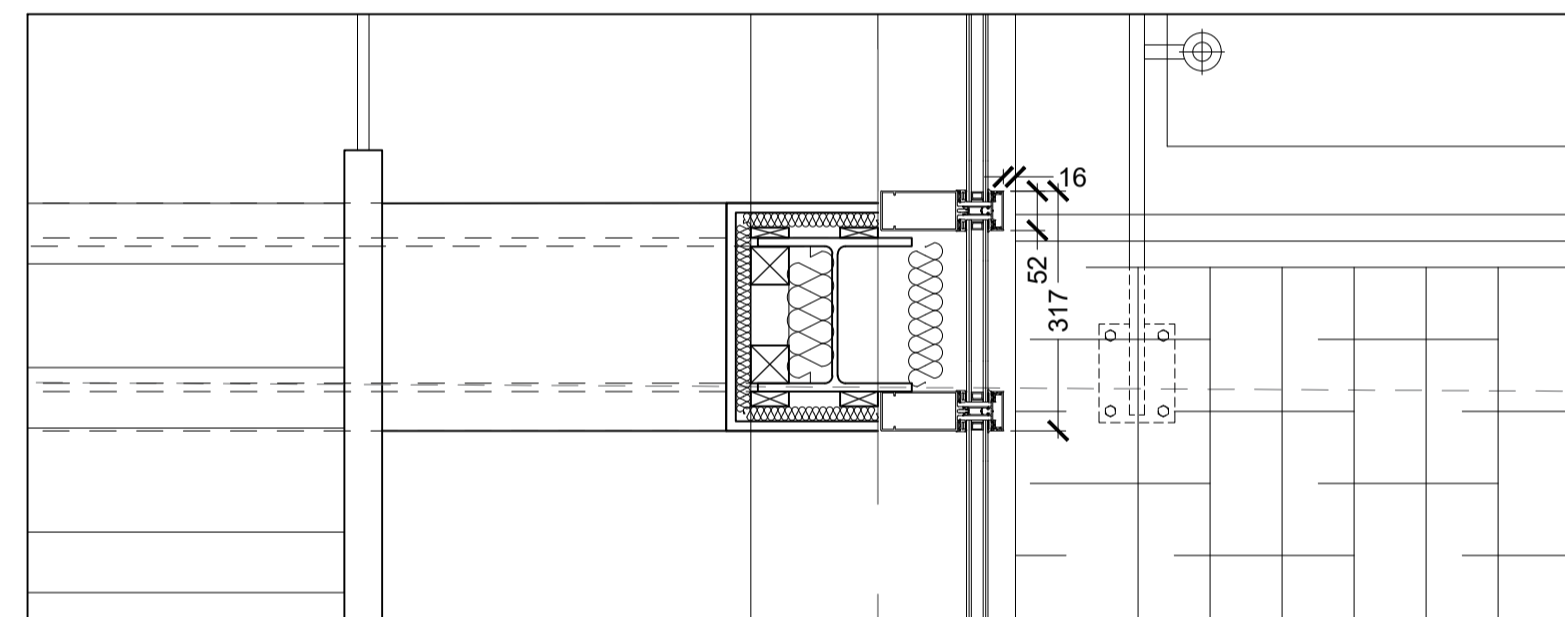


03 TRANSOM DETAIL
Scale 1:10 @ A1

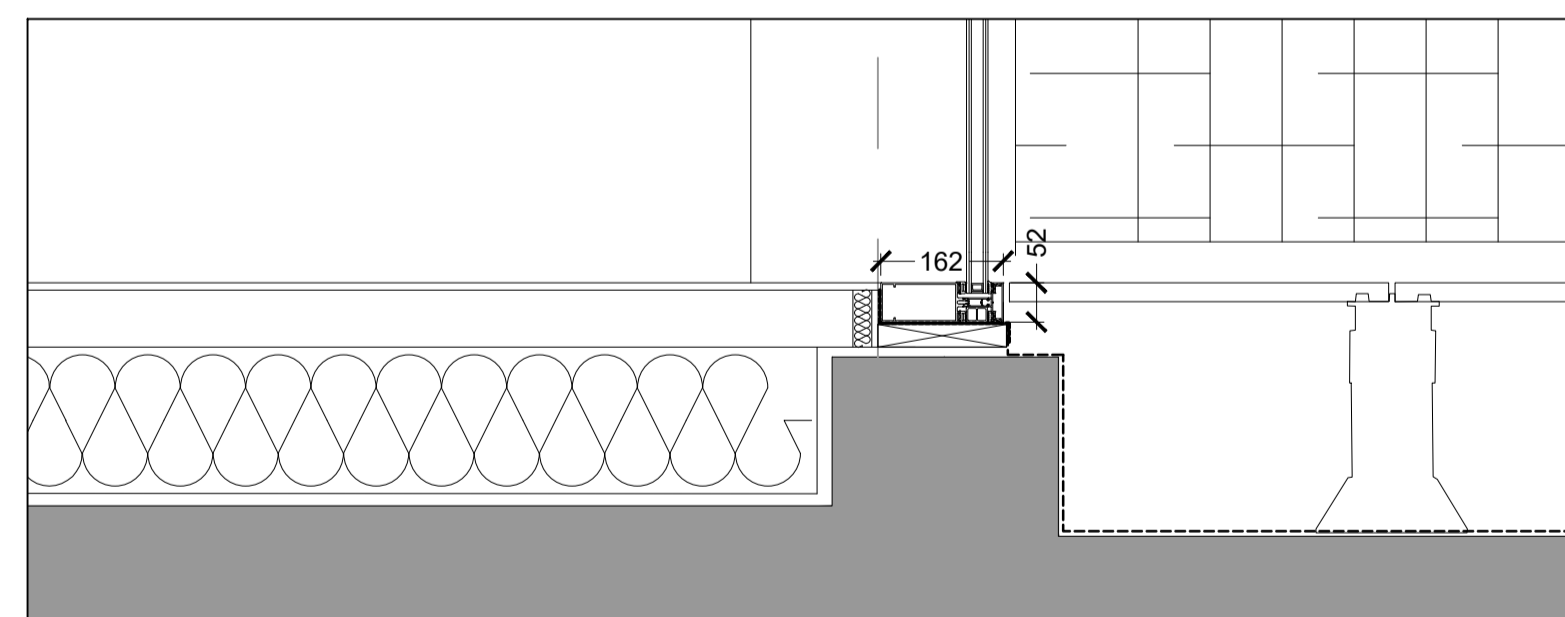

04 SILL DETAIL
Scale 1:10 @ A1

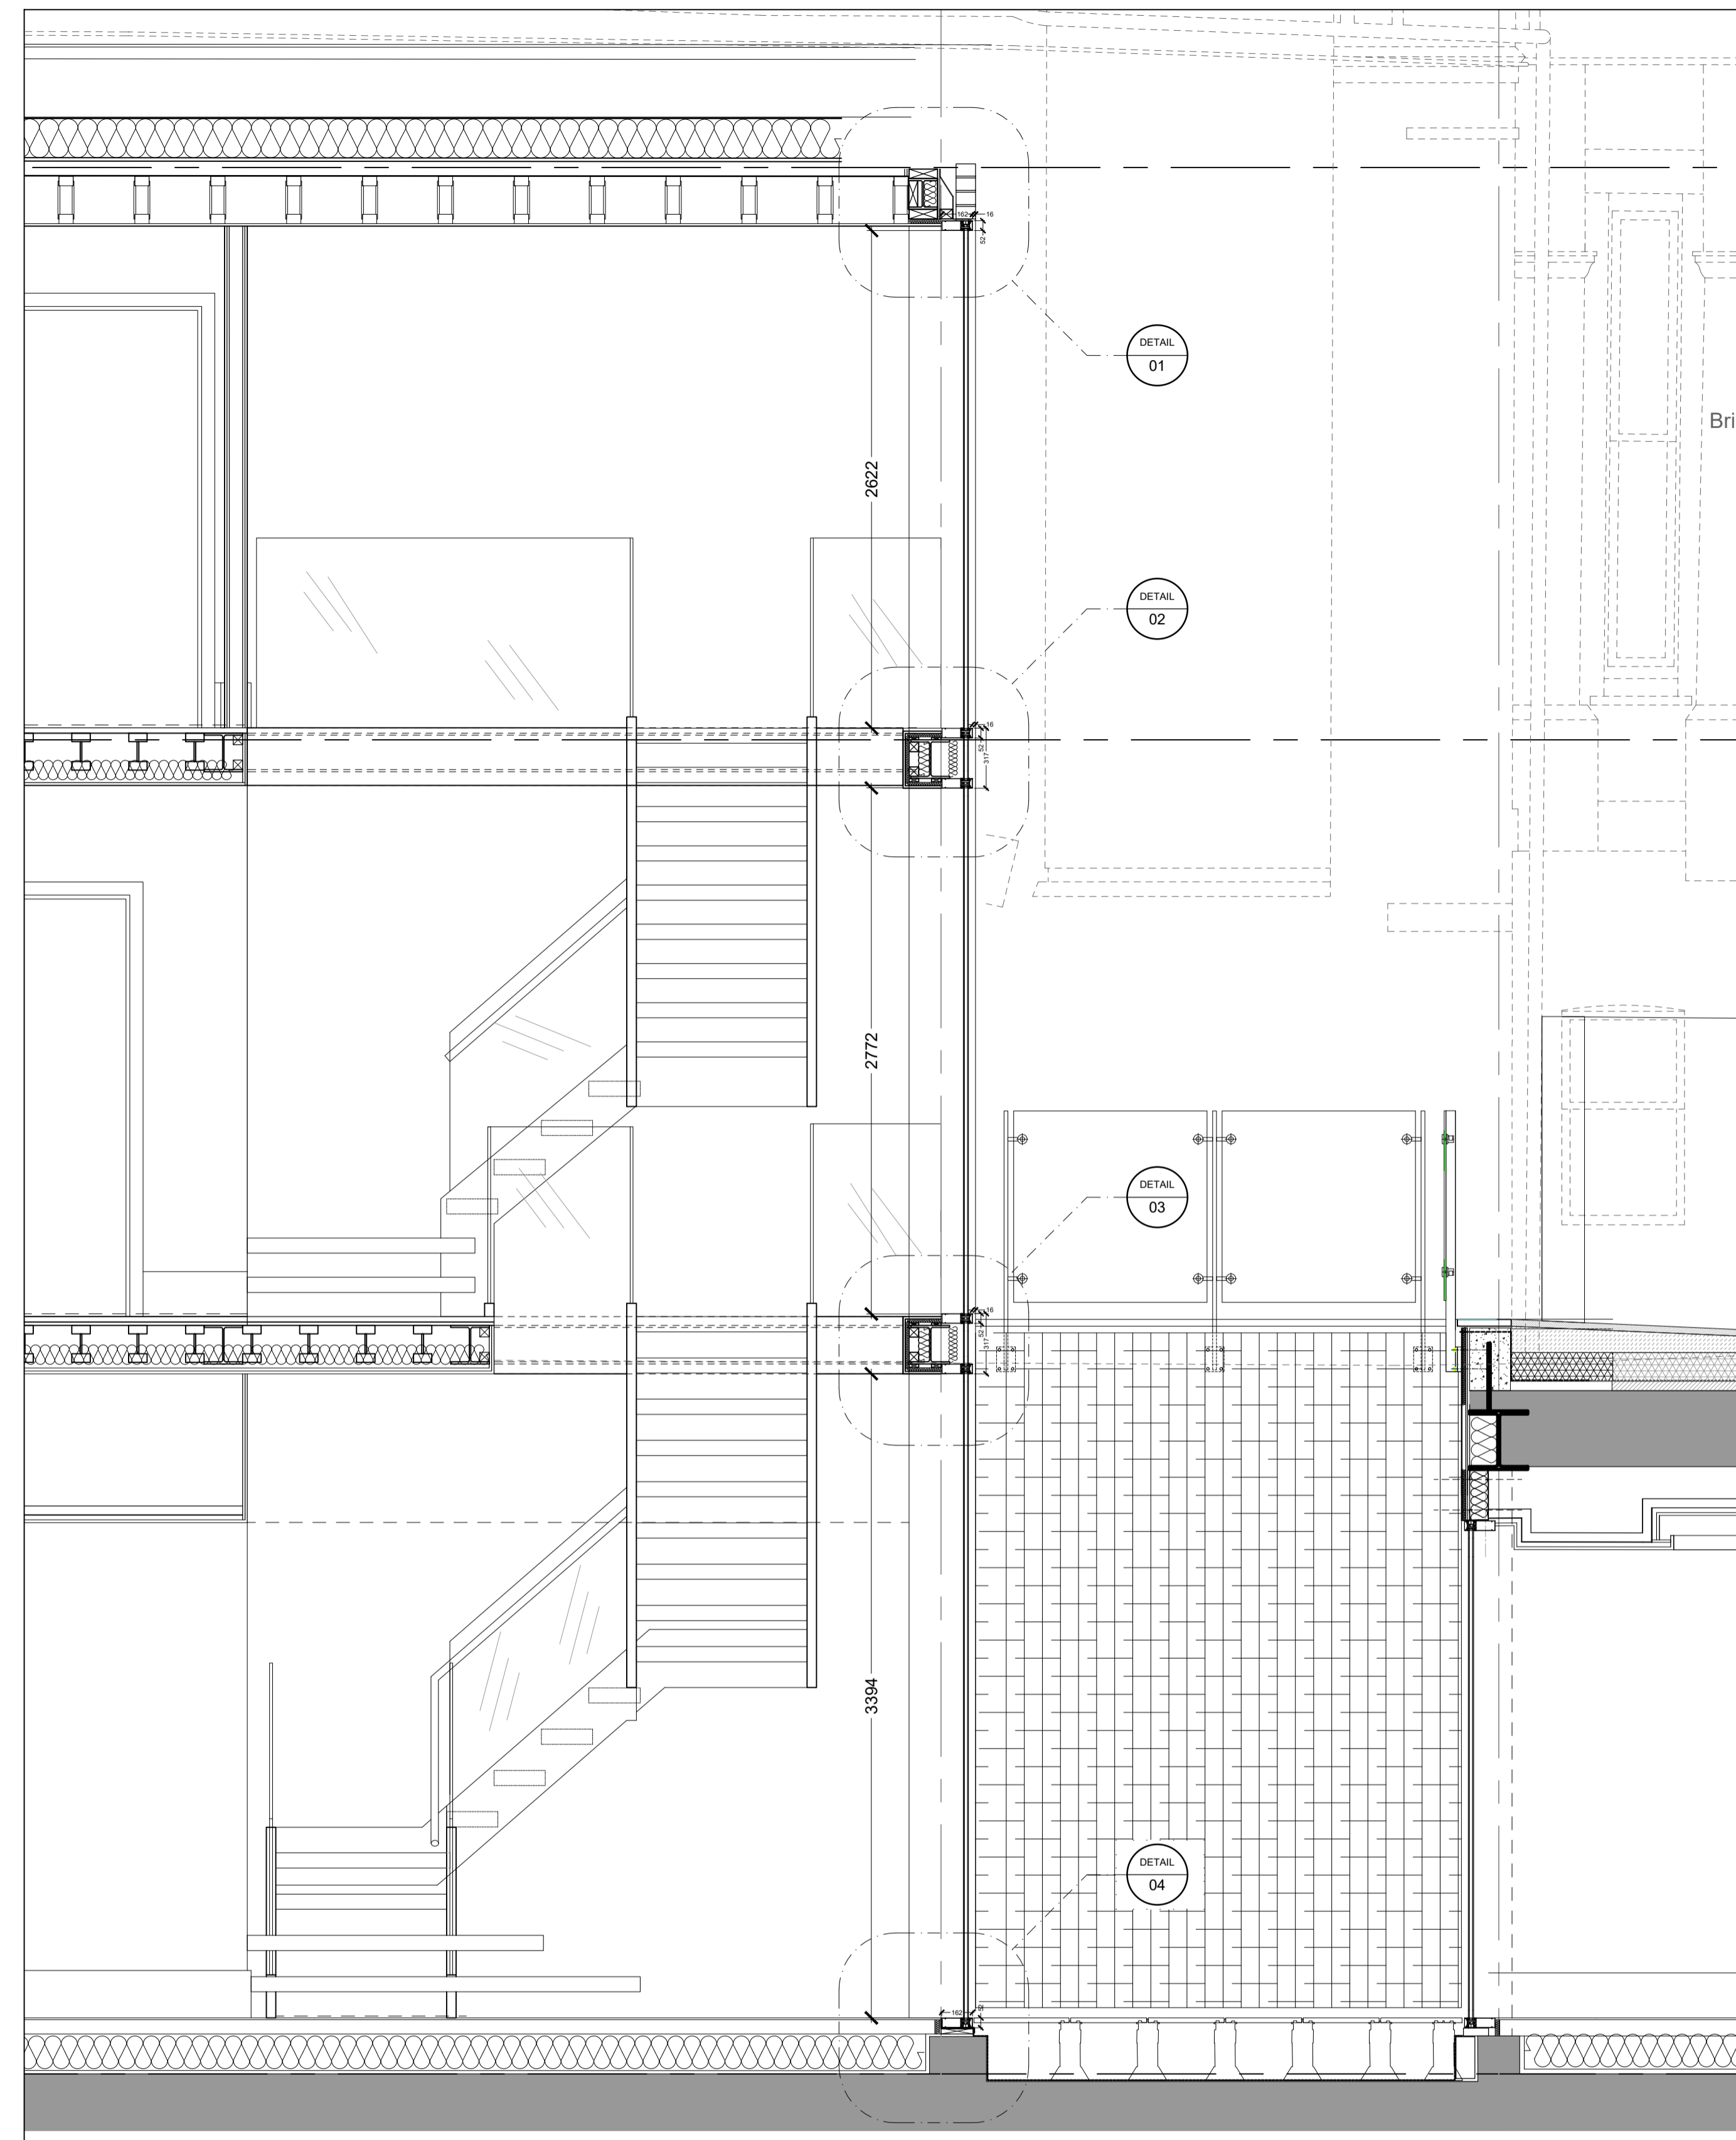

06 SECTION
Scale 1:25 @ A1

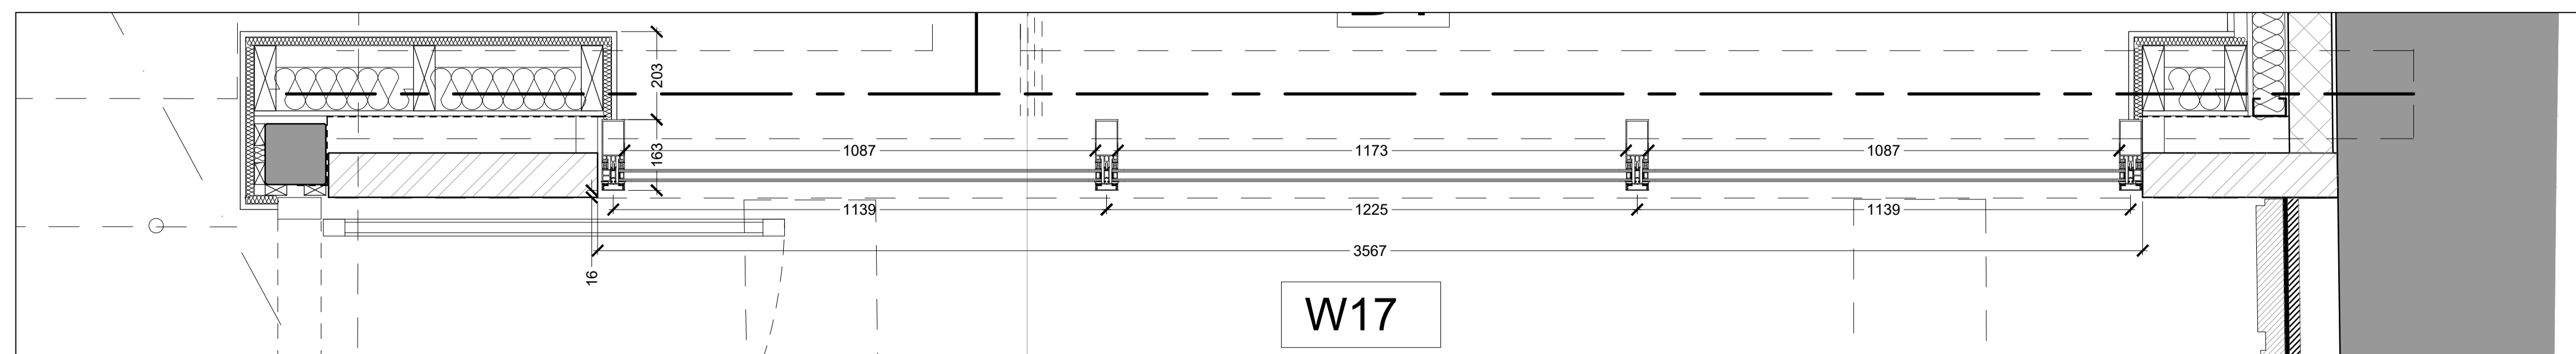

05 PLAN
Scale 1:10 @ A1

REV	DATE	CHK	AMENDMENTS
00	12/01/18	SR	FIRST ISSUE

UNIT A
Homefield Rd
Haverhill
Suffolk
CB9 8CP
tel: 01440 760090
email: info@radford-group.co.uk
www.radford-group.co.uk



KEY PLAN

CLIENT
Fellows Cottage Ltd
PROJECT
Fellows Road
London NW3 3JH
DRAWING
Front Elevation Glazing Section

FOR INFORMATION			
SCALE	1:10/1:25	PAPER	A1
DATE	Jan 2018		
DWG NO	FEL101_706		
REV	00		