



PROPOSED BASEMENT FLOOR PLAN

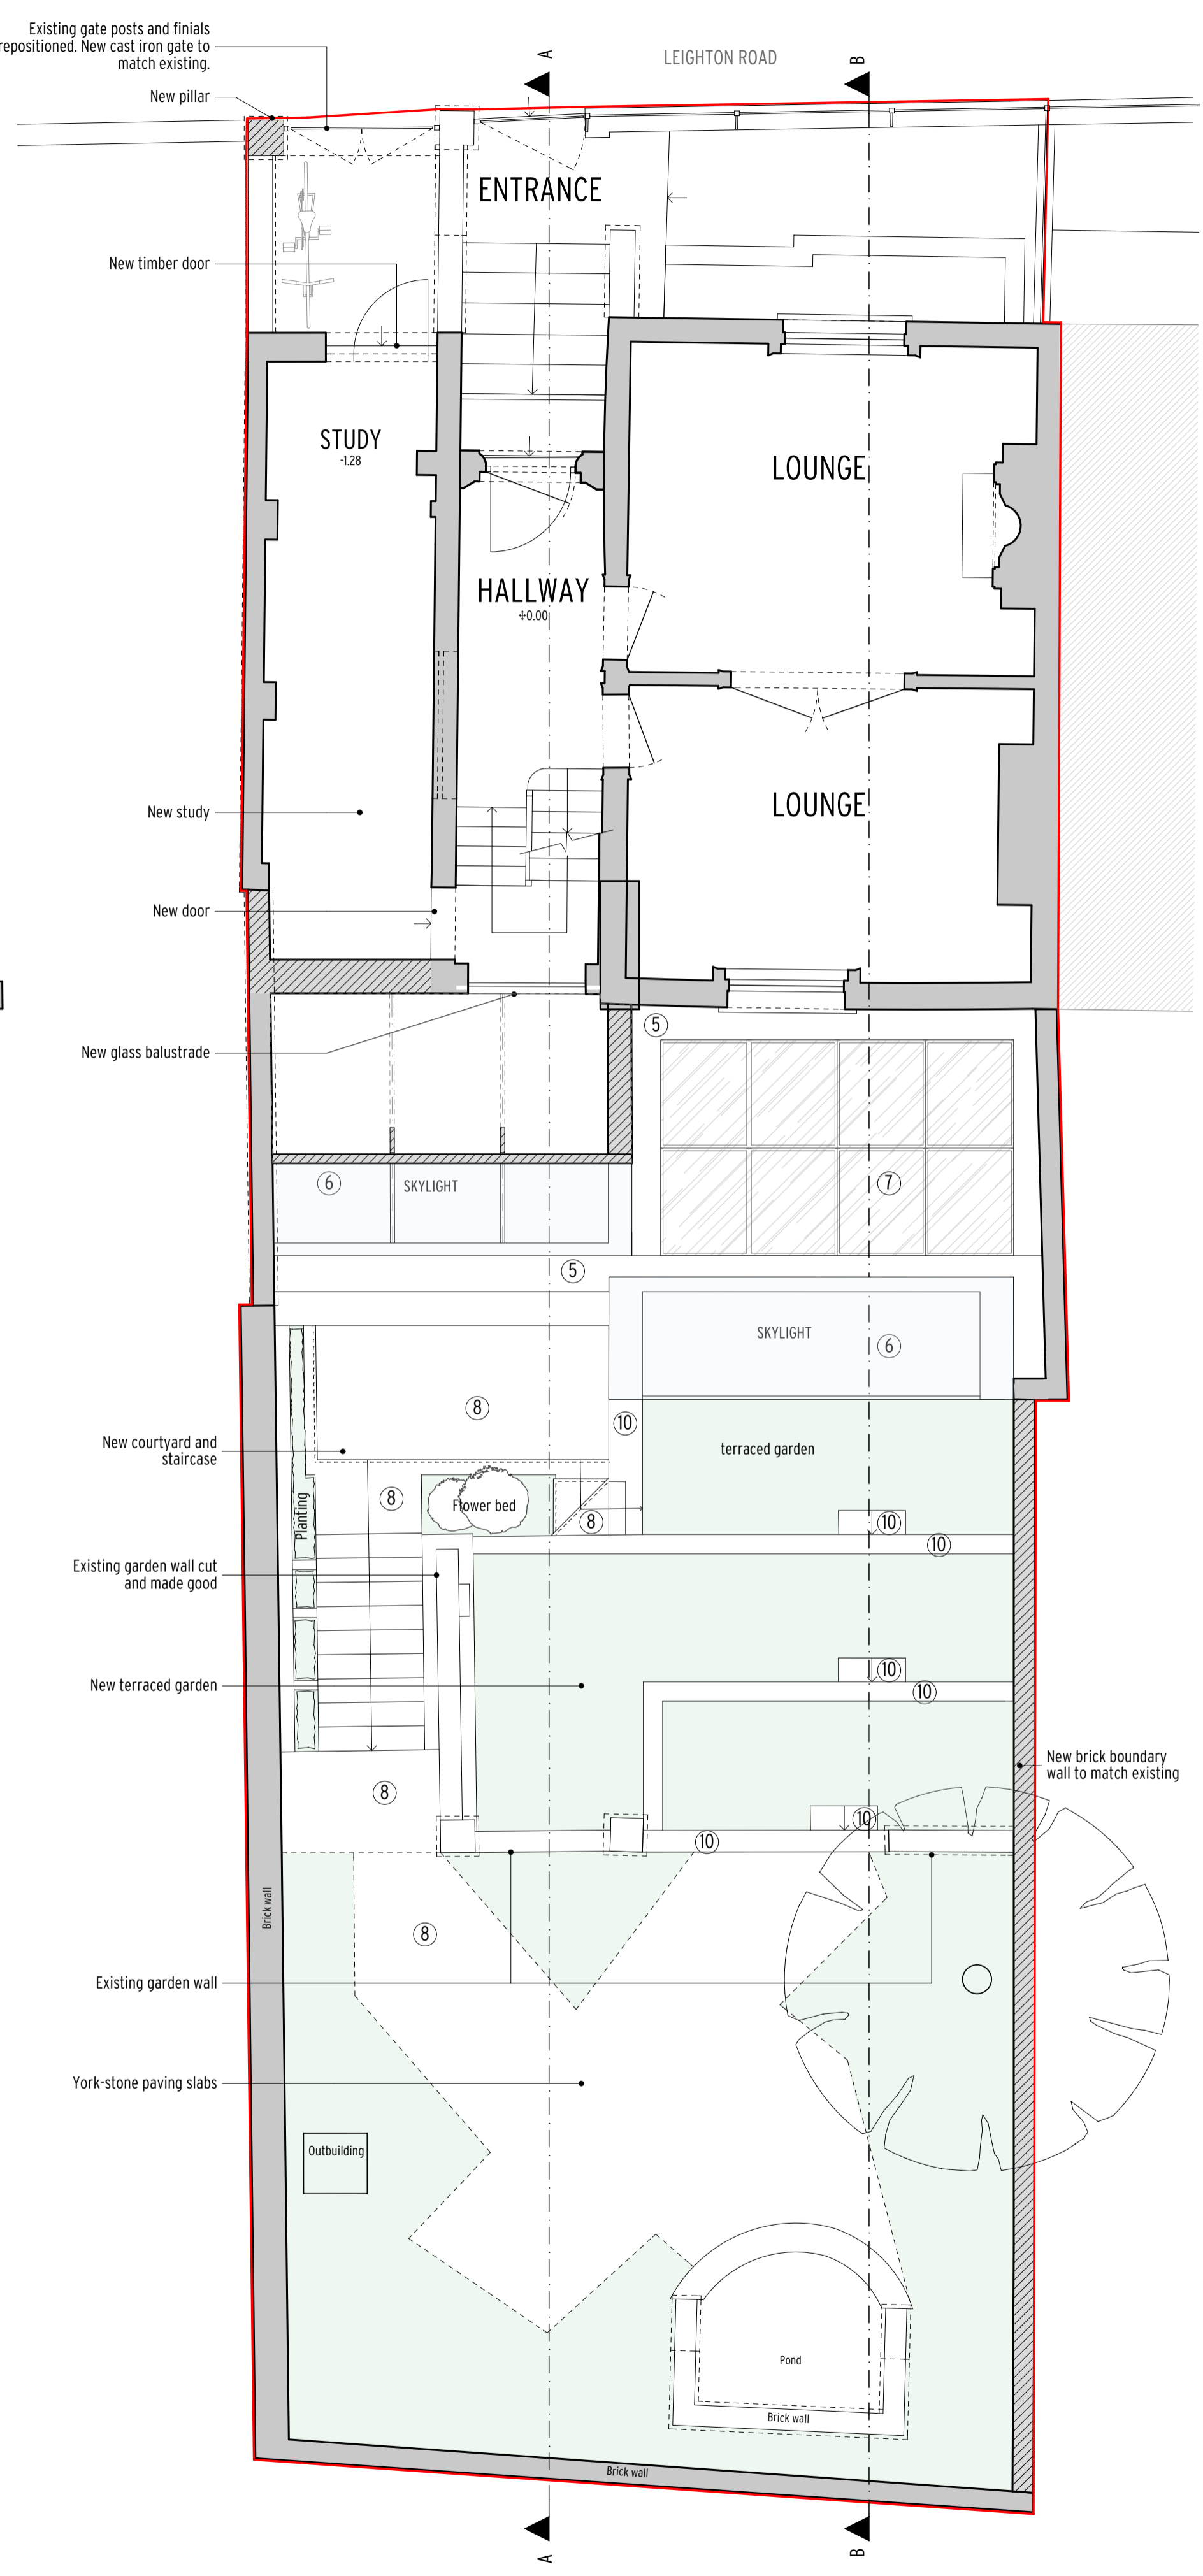

PROPOSED GROUND FLOOR PLAN

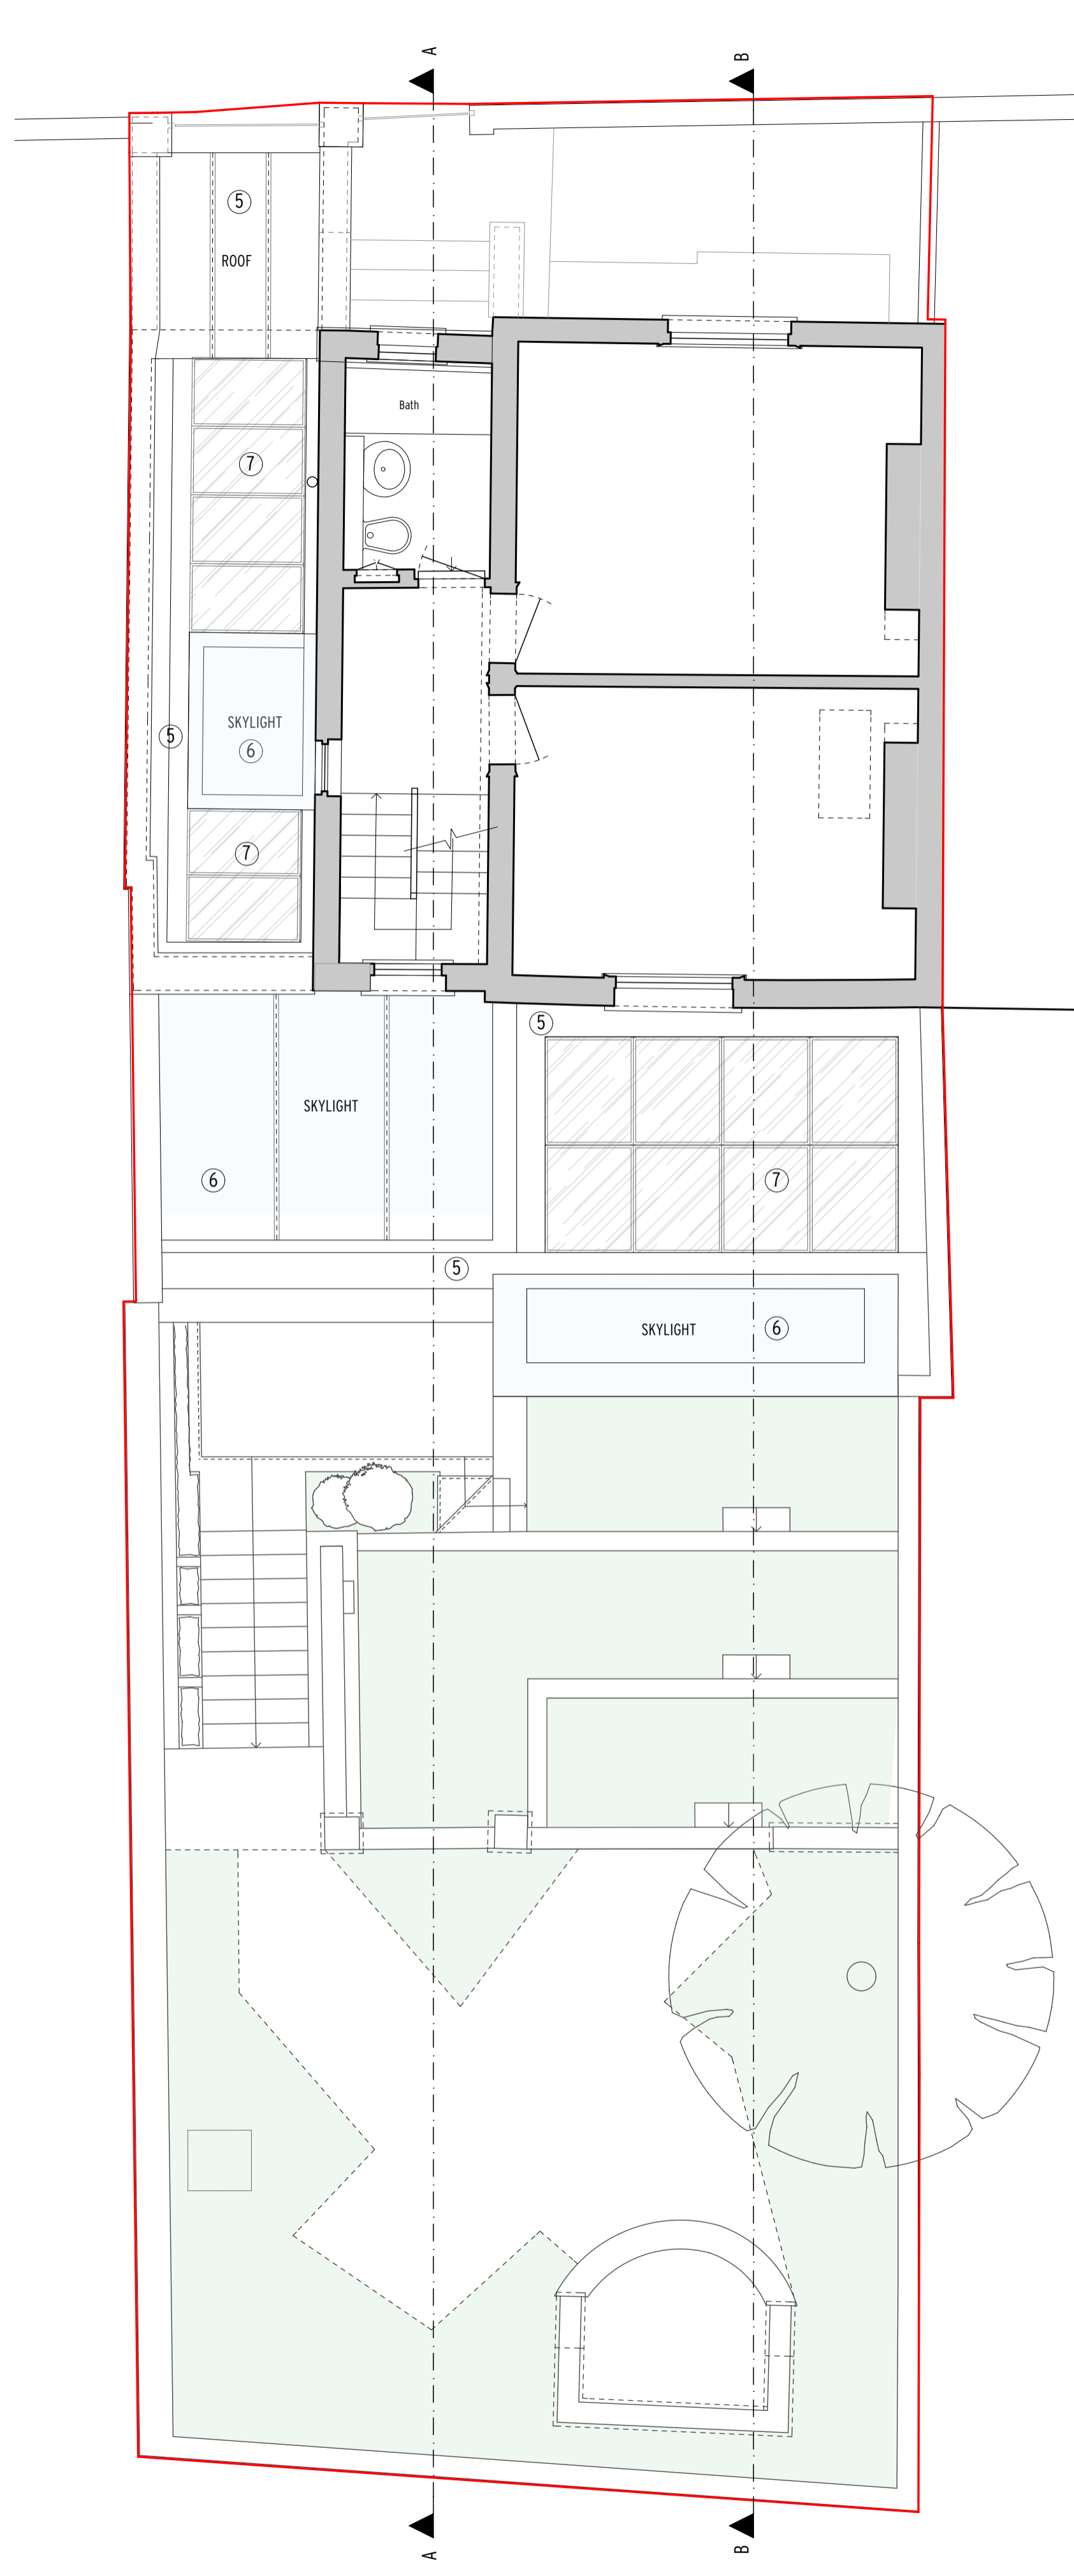

PROPOSED FIRST FLOOR PLAN



Notes:
 All copyrights retained.
 All information remains the property of Gregori, Chiarotti Projects Ltd. and may not be used for any purpose whatsoever, or reproduced through any medium without the written consent of Gregori, Chiarotti Projects Ltd.
 No responsibility is accepted for unauthorised use.
 All information is subject to statutory consents, rights of light and survey.
 Do not scale from drawings - Use figured dimensions only and verify on site.

Rev.	Date	Dwn.	Description
0	11/01/2018	ebz	Issued for Planning Approval

- LEGEND
- Site Area
 - Existing Construction
 - New Construction
- MATERIAL LEGEND
- ① Lime Based Render to Match Existing
 - ② PPC Aluminium Framed Glazed Doors
 - ③ Fixed PPC Aluminium Glazing
 - ④ New Timber Framed Window, Painted as Existing Windows
 - ⑤ Lead Roof
 - ⑥ Flush Roof-Light
 - ⑦ Photovoltaic Solar Panels
 - ⑧ Yorkstone Paving/Cladding
 - ⑨ Glass Balustrade
 - ⑩ Reclaimed London Stock Bricks
 - ⑪ Painted timber door

Gregori | Chiarotti

Gregori | Chiarotti Projects
 United House North Road London N7 9DP
 Telephone +44 (0)20 7699 0522
 Facsimile +44 (0)20 7699 0522
 e-mail qc@gregori-chiarotti.com
 website www.gregori-chiarotti.com

Client:
Mr Wagner & Dr Dille
 20 Leighton Road
 London
 NW5 2QE

Project:
 20 Leighton Road
 London
 NW5 2QE


Status:
FOR APPROVAL

Drawing:
Proposed Plans


Scale(s)	Date	Dwn by	Chd by
1:50@A1	11/01/2018		
Project No:	Drawing No:	Revision:	
1720	2000	0	



PROPOSED NORTH ELEVATION

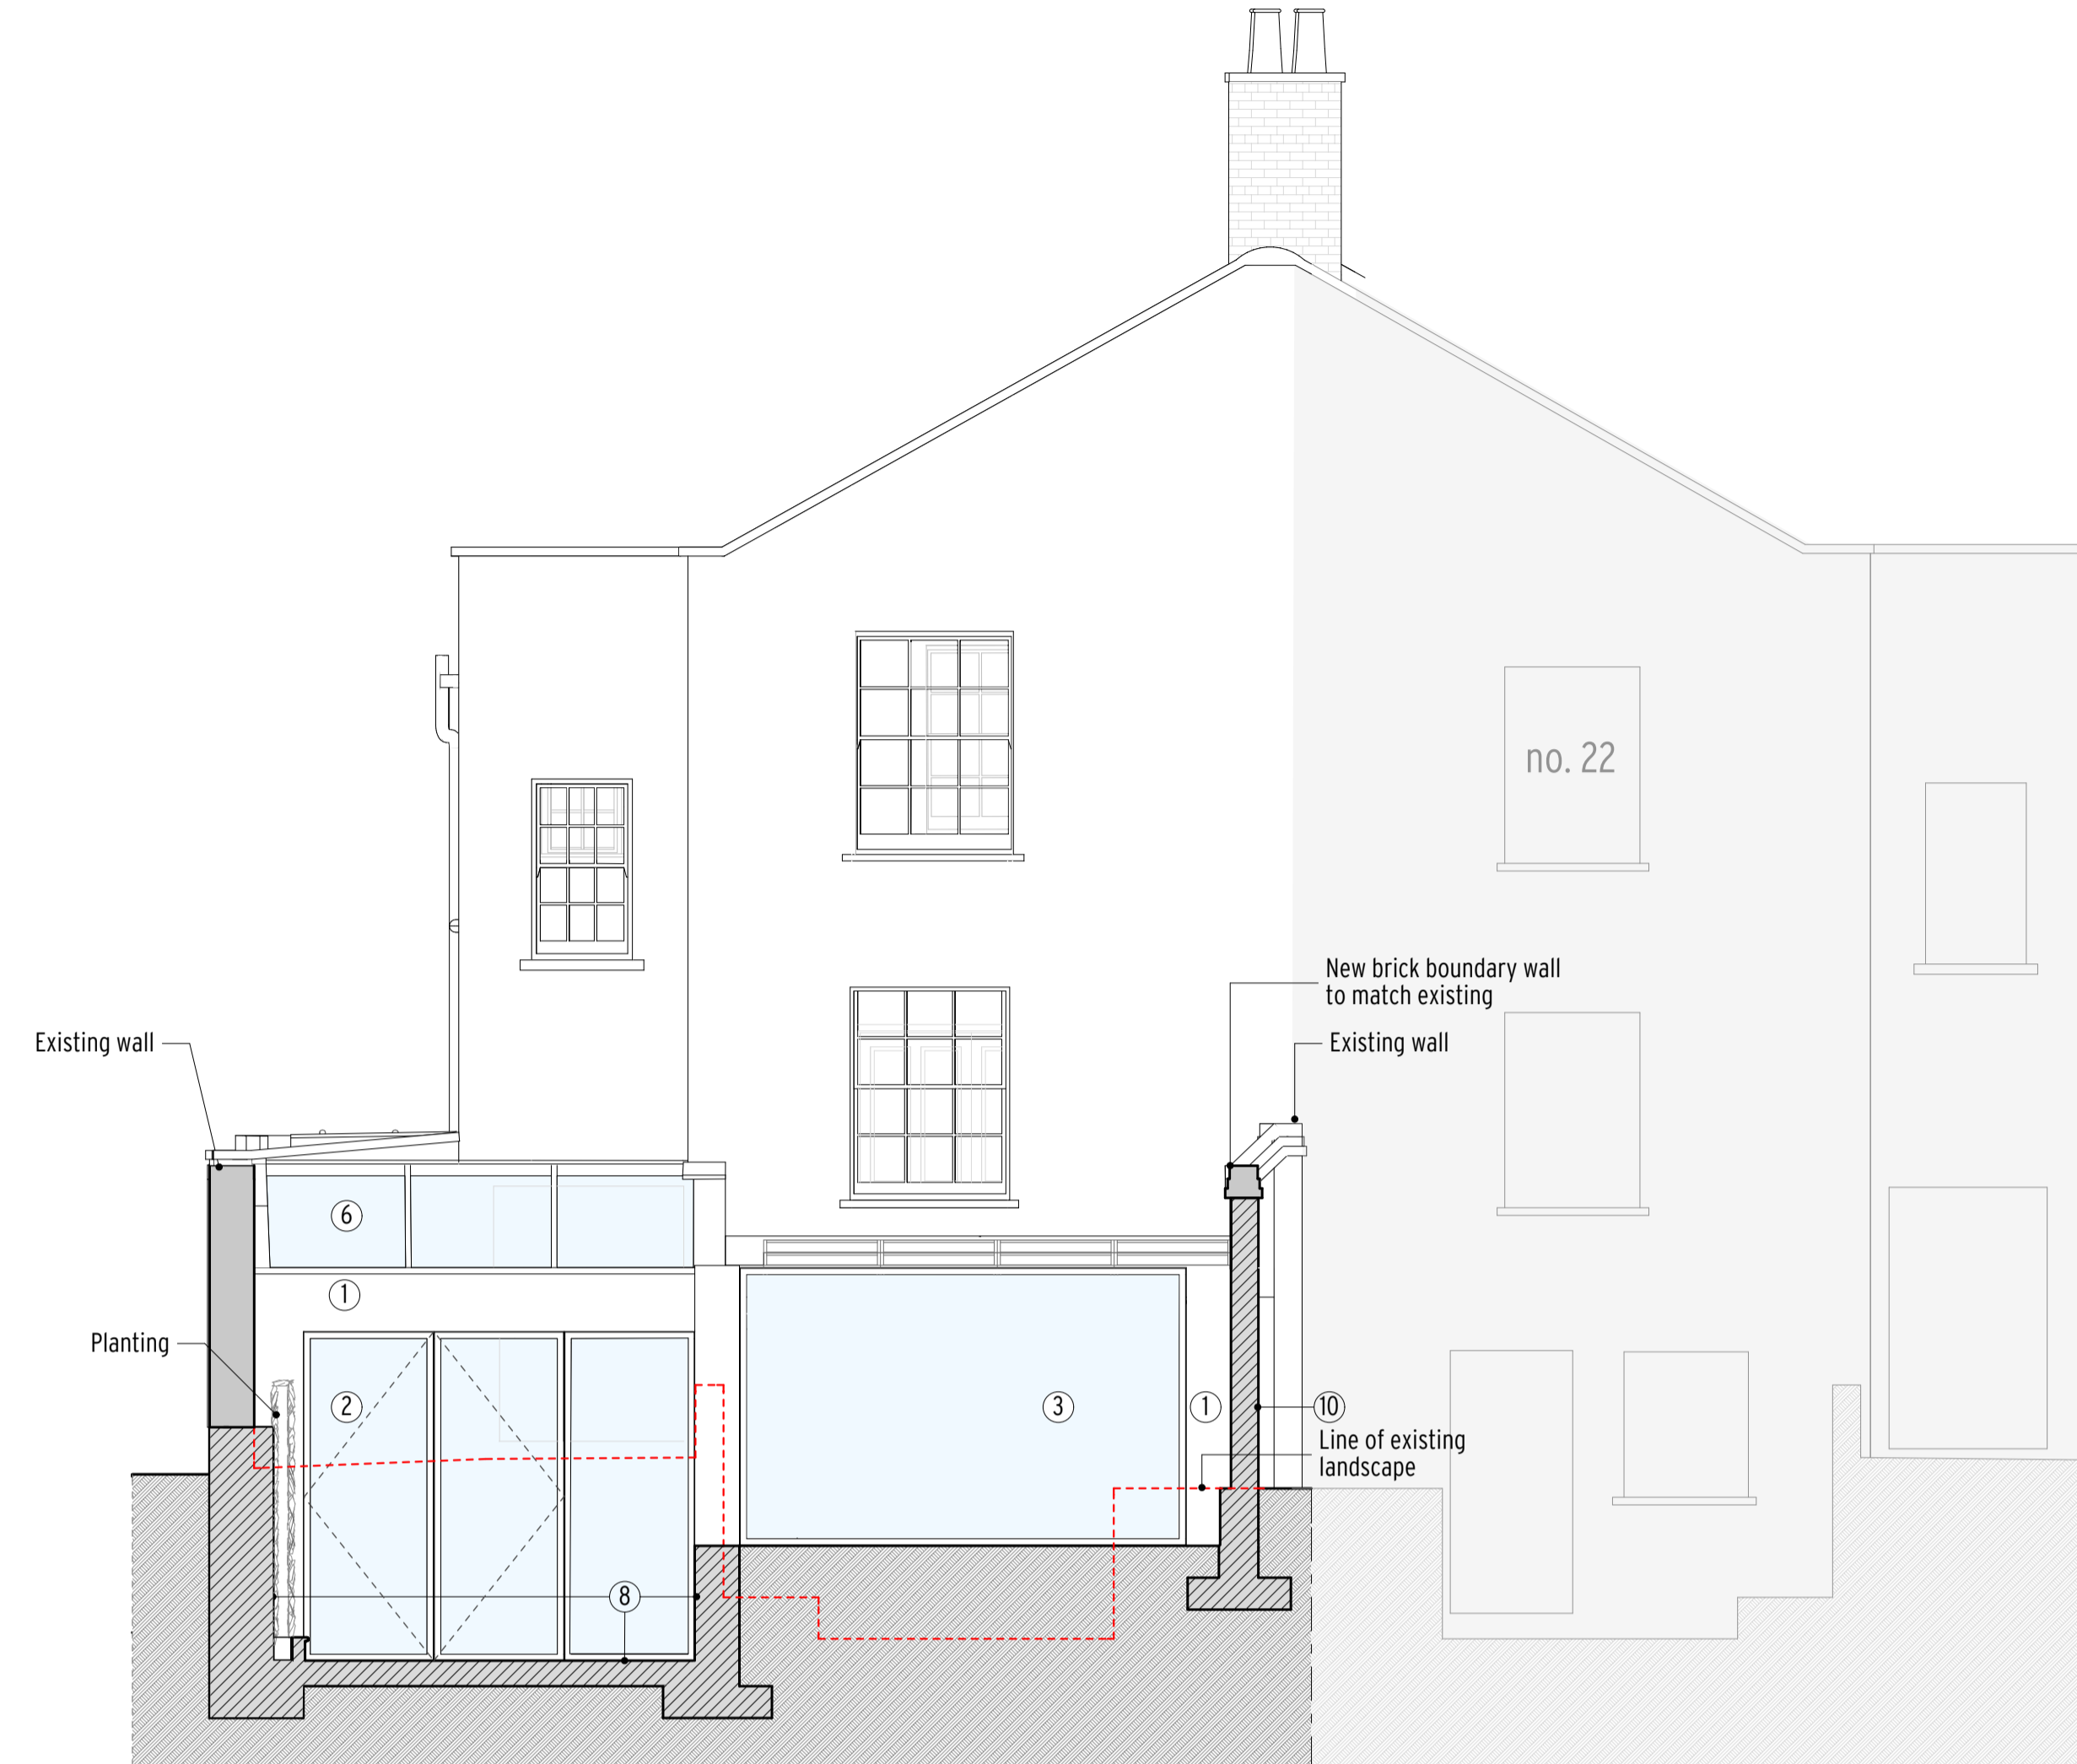

PROPOSED SOUTH ELEVATION

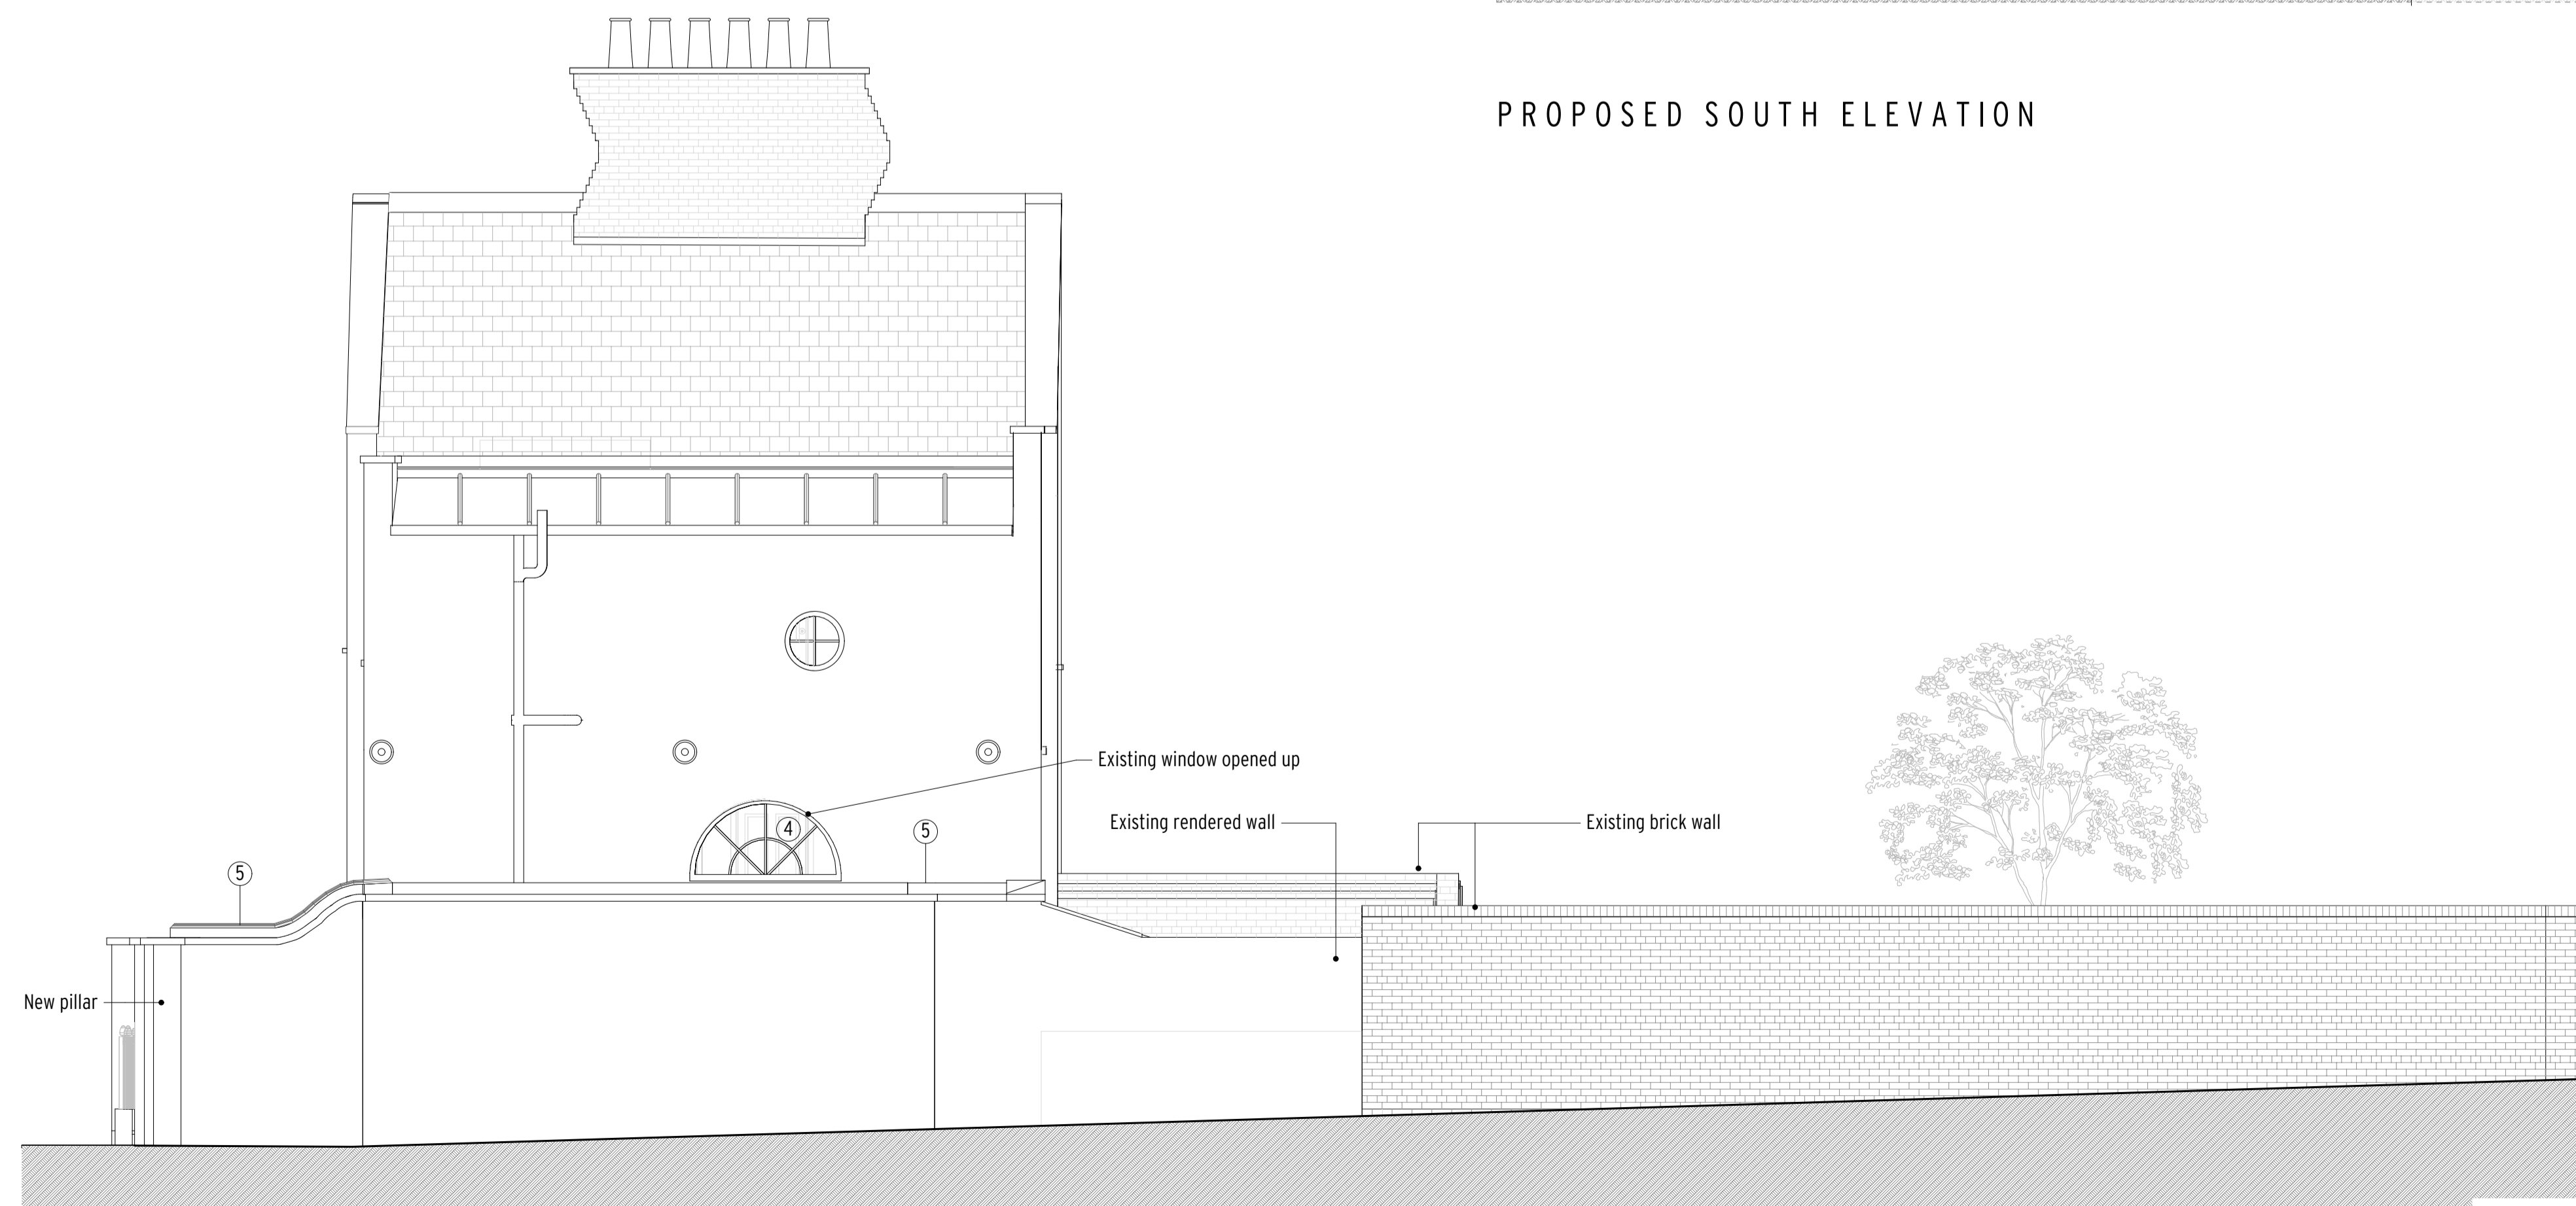

PROPOSED WEST ELEVATION



Notes:
 All copyrights retained.
 All information remains the property of Gregori Chiarotti Projects Ltd. and may not be used for any purpose whatsoever, or reproduced through any medium without the written consent of Gregori Chiarotti Projects Ltd.
 No responsibility is accepted for unauthorised use.
 All information is subject to statutory consents, rights of light and survey.
 Do not scale from drawings - Use figured dimensions only and verify on site.

Rev.	Date	Dwn.	Description
0	11/01/2018	ebz	Issued for Planning Approval

LEGEND

- Site Area
- Existing Construction
- New Construction

MATERIAL LEGEND

- 1 Lime Based Render to Match Existing
- 2 PPC Aluminium Framed Glazed Doors
- 3 Fixed PPC Aluminium Glazing
- 4 New Timber Framed Window, Painted as Existing Windows
- 5 Lead Roof
- 6 Flush Roof-Light
- 7 Photovoltaic Solar Panels
- 8 Yorkstone Paving/Cladding
- 9 Glass Balustrade
- 10 Reclaimed London Stock Bricks
- 11 Painted timber door

Gregori Chiarotti

Gregori Chiarotti Projects
 United House North Road London N7 9DP
 Telephone +44 (0)20 7699 0522
 Facsimile +44 (0)20 7699 0522
 e-mail qc@gregori-chiarotti.com
 website www.gregori-chiarotti.com


Client:
 Mr Wagner & Dr Dille
 20 Leighton Road
 London
 NW5 2QE

Project:
 20 Leighton Road
 London
 NW5 2QE


Status:
FOR APPROVAL

Drawing:
Proposed Elevations

Scales:	Date:	Dwn by:	Chd by:
1:50@A1	15/01/2018		
Project No:	Drawing No:	Revision:	
1720	2001	0	

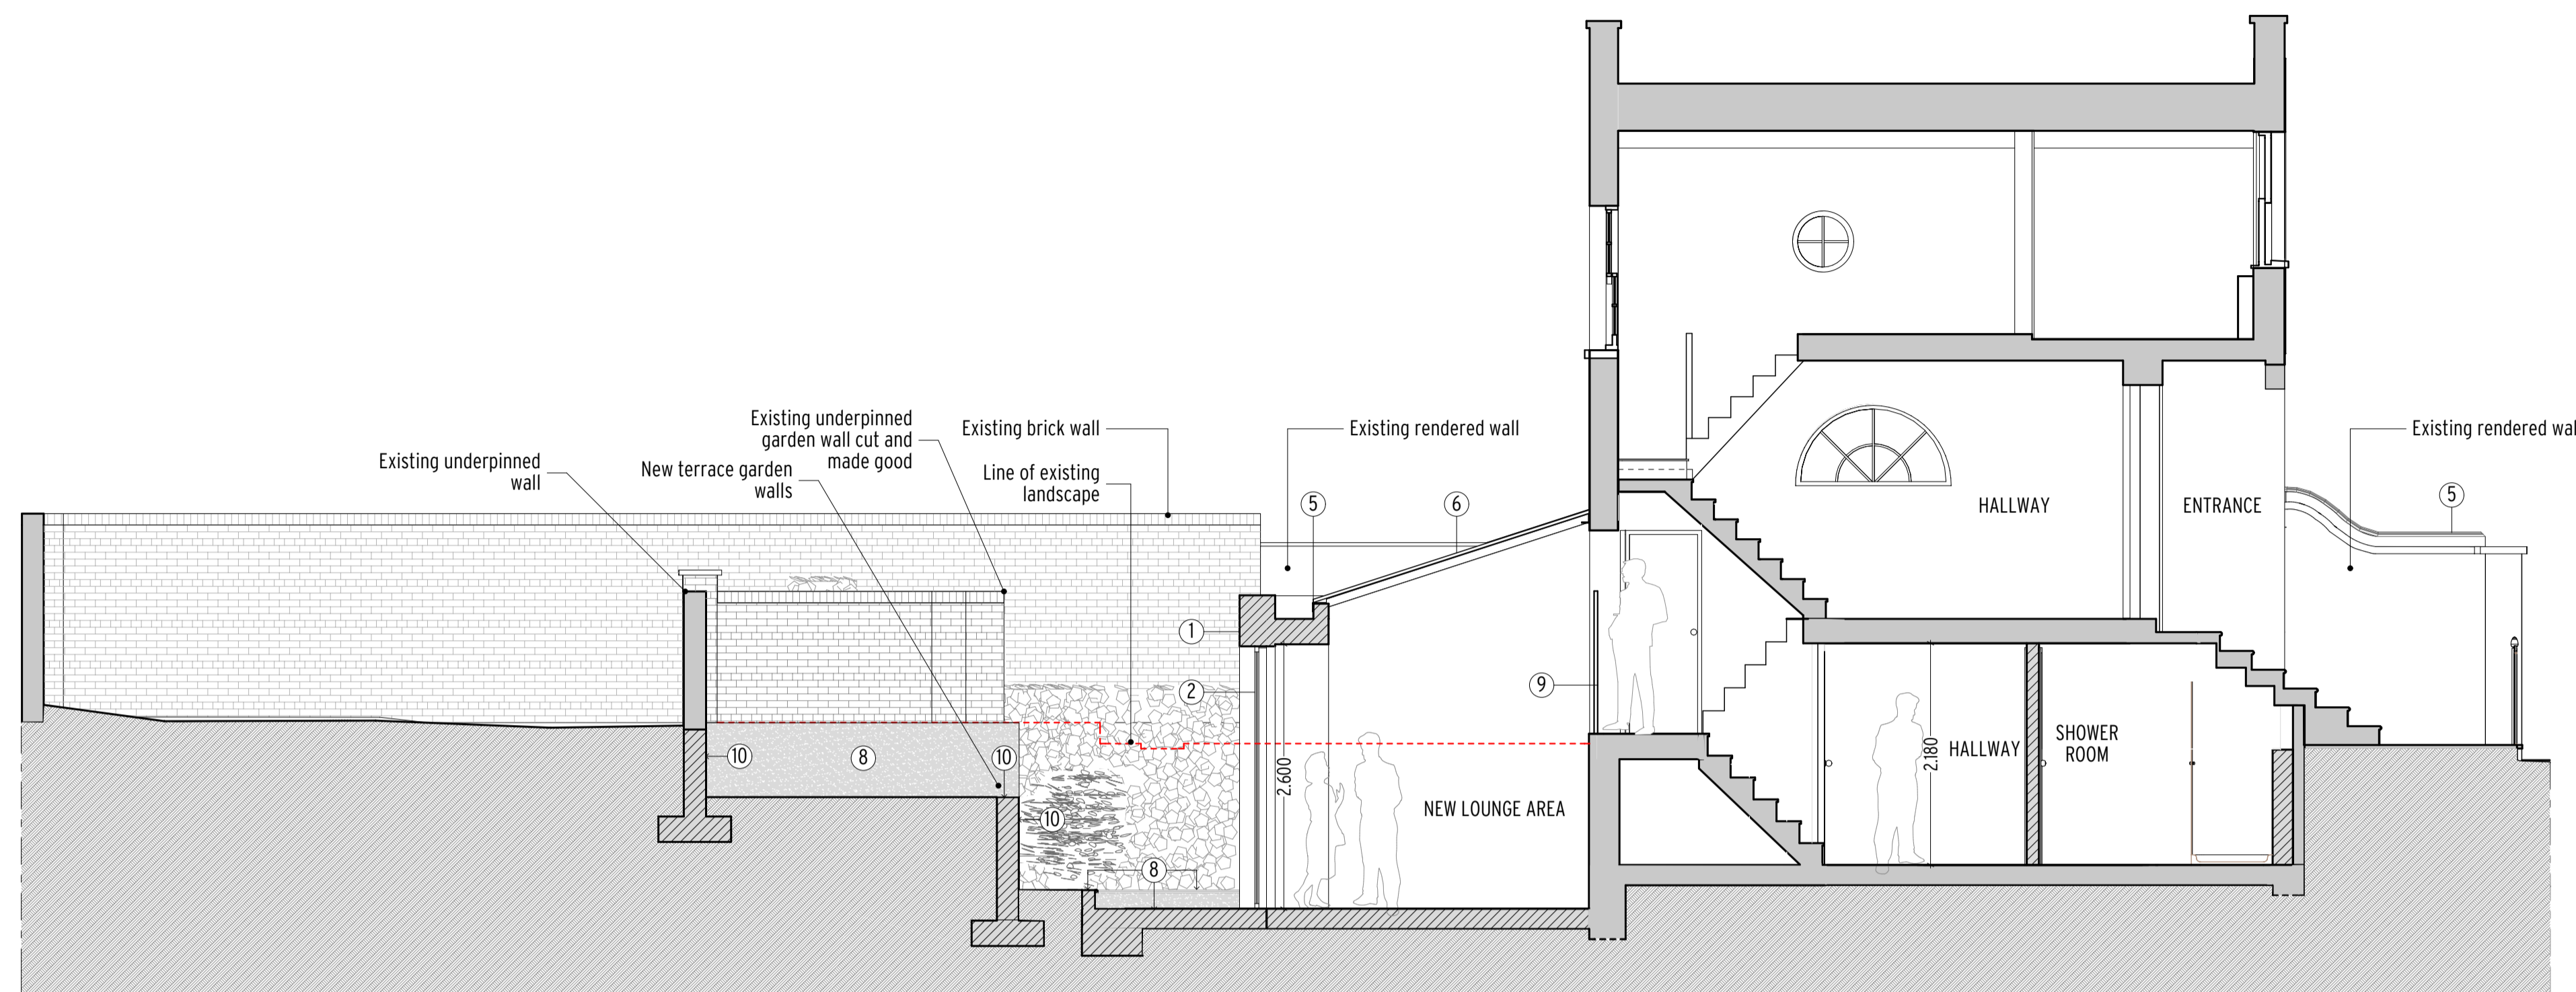

PROPOSED SECTION A-A

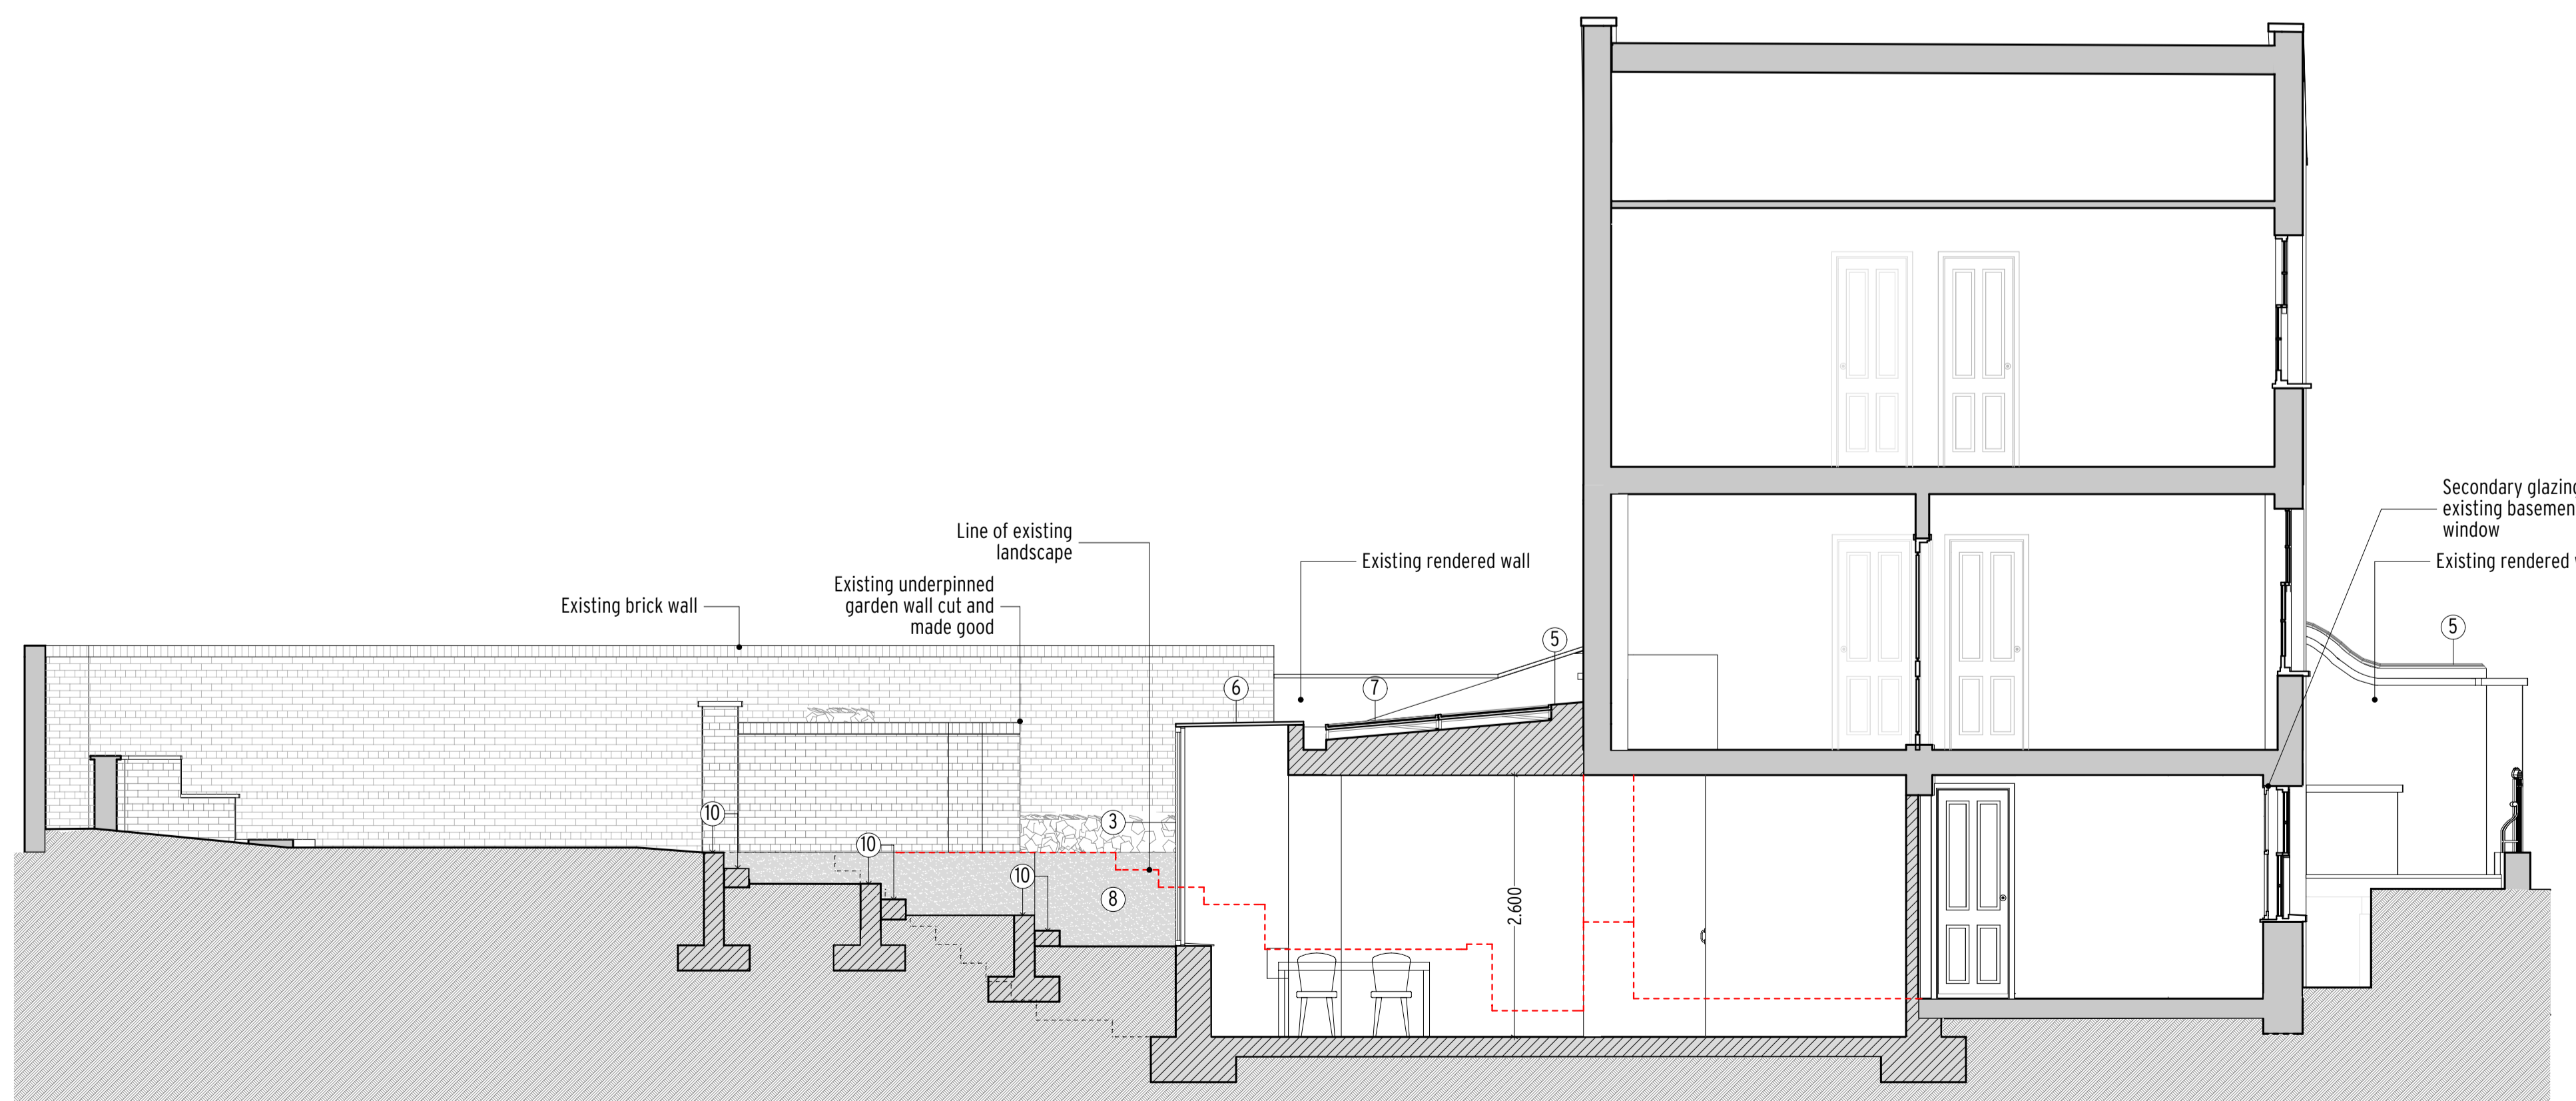

PROPOSED SECTION B-B



Notes:
 All copyrights retained.
 All information remains the property of Gregori Chiarotti Projects Ltd. and may not be used for any purpose whatsoever, or reproduced through any medium without the written consent of Gregori Chiarotti Projects Ltd.
 No responsibility is accepted for unauthorised use.
 All information is subject to statutory consents, rights of light and survey.
 Do not scale from drawings - Use figured dimensions only and verify on site.

Rev.	Date	Dwn.	Description
0	11/01/2018	ebz	Issued for Planning Approval

- LEGEND**
- Site Area
 - Existing Construction
 - New Construction
- MATERIAL LEGEND**
- ① Lime Based Render to Match Existing
 - ② PPC Aluminium Framed Glazed Doors
 - ③ Fixed PPC Aluminium Glazing
 - ④ New Timber Framed Window, Painted as Existing Windows
 - ⑤ Lead Roof
 - ⑥ Flush Roof-Light
 - ⑦ Photovoltaic Solar Panels
 - ⑧ Yorkstone Paving/Cladding
 - ⑨ Glass Balustrade
 - ⑩ Reclaimed London Stock Bricks
 - ⑪ Painted timber door

Gregori Chiarotti

Gregori Chiarotti Projects
 United House North Road London N7 9DP
 Telephone +44 (0)20 7699 0522
 Facsimile +44 (0)20 7699 0532
 e-mail qc@gregori-chiarotti.com
 website www.gregori-chiarotti.com

Client:
 Mr Wagner & Dr Dille
 20 Leighton Road
 London
 NW5 2QE

Project:
 20 Leighton Road
 London
 NW5 2QE

Status:
FOR APPROVAL

Drawing:
 Proposed Sections

Scales:	Date:	Dwn by:	Chd by:
1:50@A1	15/01/2018		
Project No:	Drawing No:	Revision:	
1720	2002	0	