




Note:  
 This drawing has been drawn to scale for the purposes of obtaining local authority approval. Any measurements required for construction must not be scaled from this drawing.  
 All structural elements to be agreed with local authority Building Control prior to commencement of works.  
 Attention is drawn to the provisions of the party wall act 1996. Legal boundaries should be determined by others.

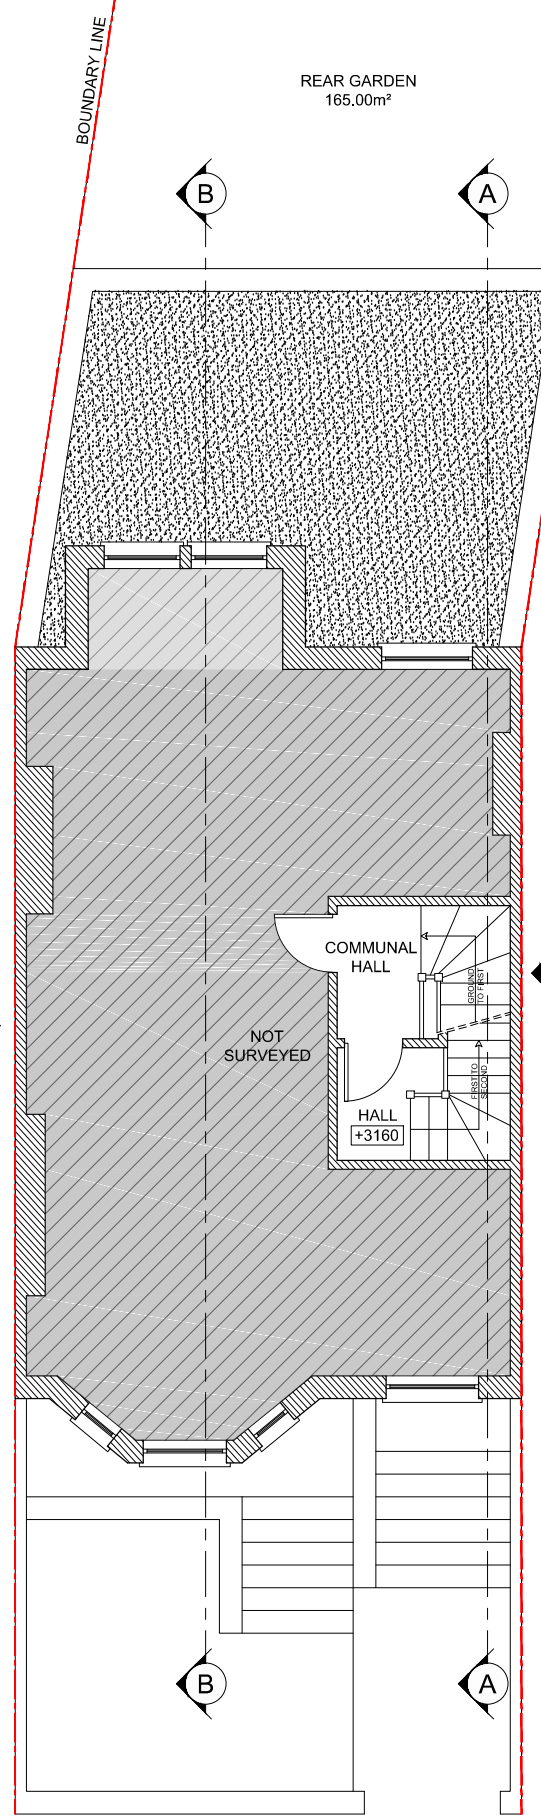


EXISTING FIRST FLOOR PLAN  
 1.90m²

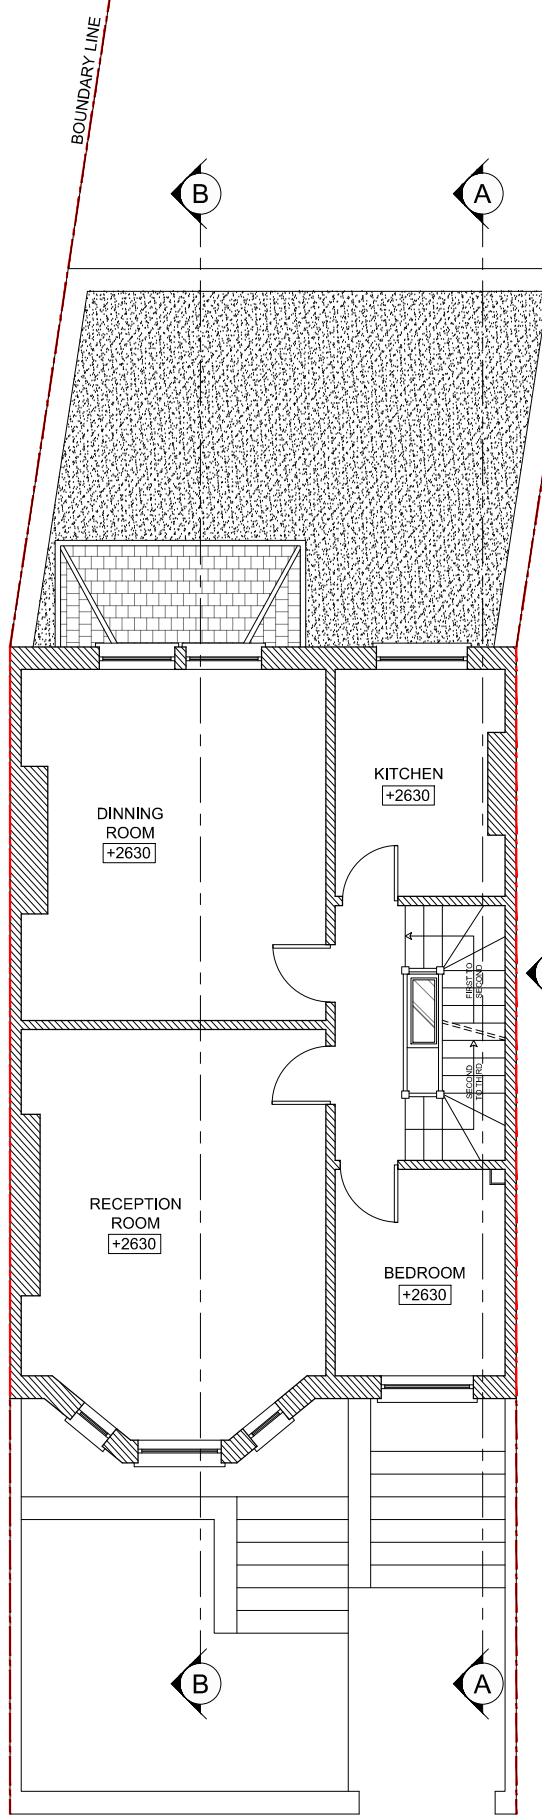

EXISTING SECOND FLOOR PLAN  
 55.35m²

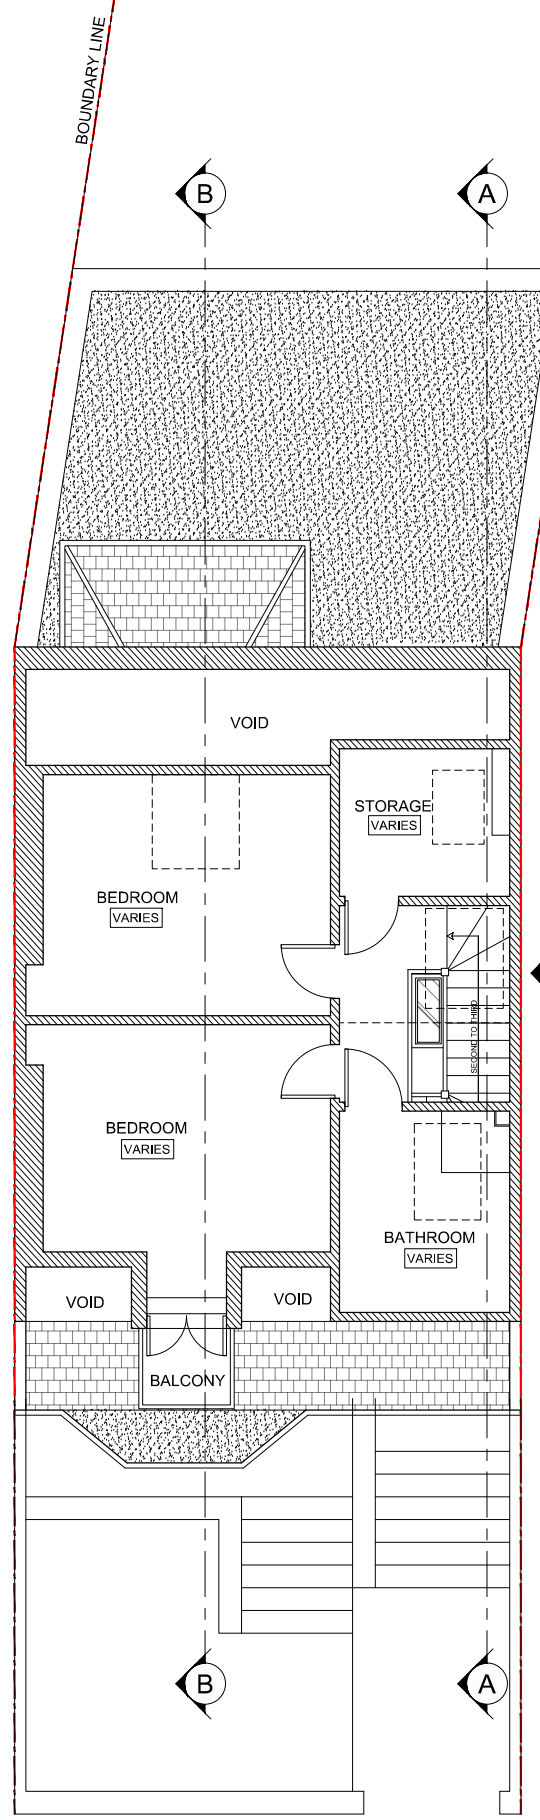

EXISTING THIRD FLOOR PLAN  
 39.15m²

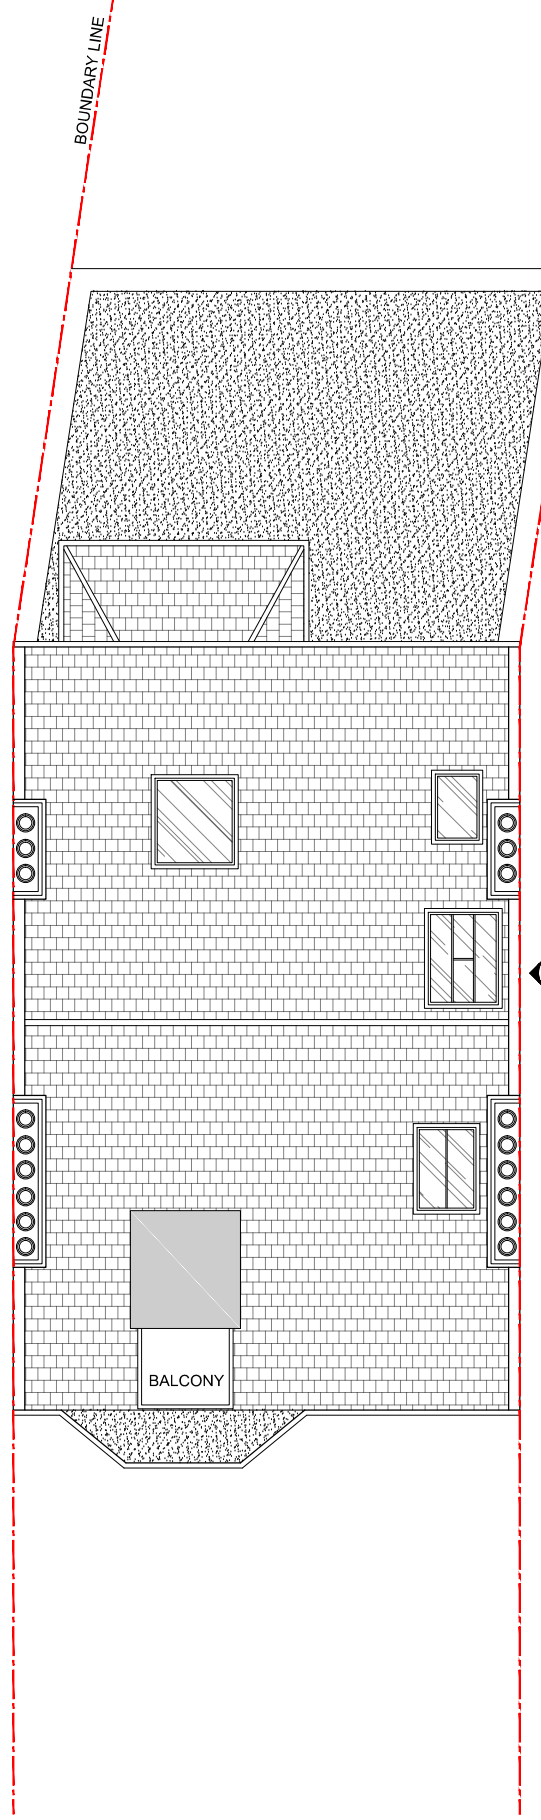

EXISTING ROOF PLAN

**Revive Renovations**  
 Planning & Technical Drawings  
 www.revive-renovations.com


client  
 15 Crossfield Road - NW3 4NT

project  
**FULL PLANNING APPLICATION**

DORMER ROOF EXTENSION

drawing title  
**EXISTING FIRST, SECOND, THIRD & ROOF PLAN**

date January 2018	scale 1:100@A3	dwn AD
drawing number <b>02</b>	sheet no. 02 of 13	rev -

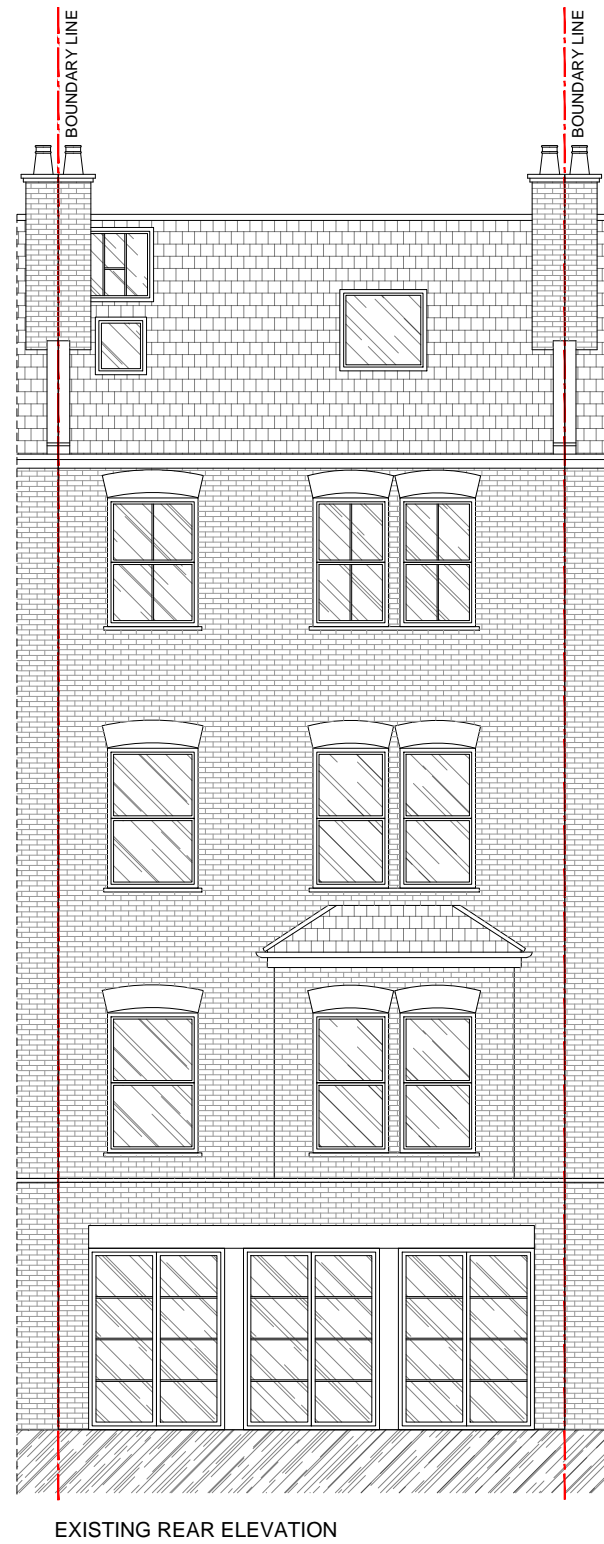

Note:  
 This drawing has been drawn to scale for the purposes of obtaining local authority approval. Any measurements required for construction must not be scaled from this drawing.  
 All structural elements to be agreed with local authority Building Control prior to commencement of works.  
 Attention is drawn to the provisions of the party wall act 1996. Legal boundaries should be determined by others.




Revive Renovations  
 Planning & Technical Drawings  
 www.revive-renovations.com

client		
15 Crossfield Road - NW3 4NT		
project		
FULL PLANNING APPLICATION		
drawing title		
DORMER ROOF EXTENSION		
drawing title		
EXISTING FRONT & REAR ELEVATIONS		
date	scale	dwn
January 2018	1:100@A3	AD
drawing number	sheet no.	rev
03	03 of 13	-

Note:  
 This drawing has been drawn to scale for the purposes of obtaining local authority approval. Any measurements required for construction must not be scaled from this drawing.

All structural elements to be agreed with local authority Building Control prior to commencement of works.

Attention is drawn to the provisions of the party wall act 1996. Legal boundaries should be determined by others.

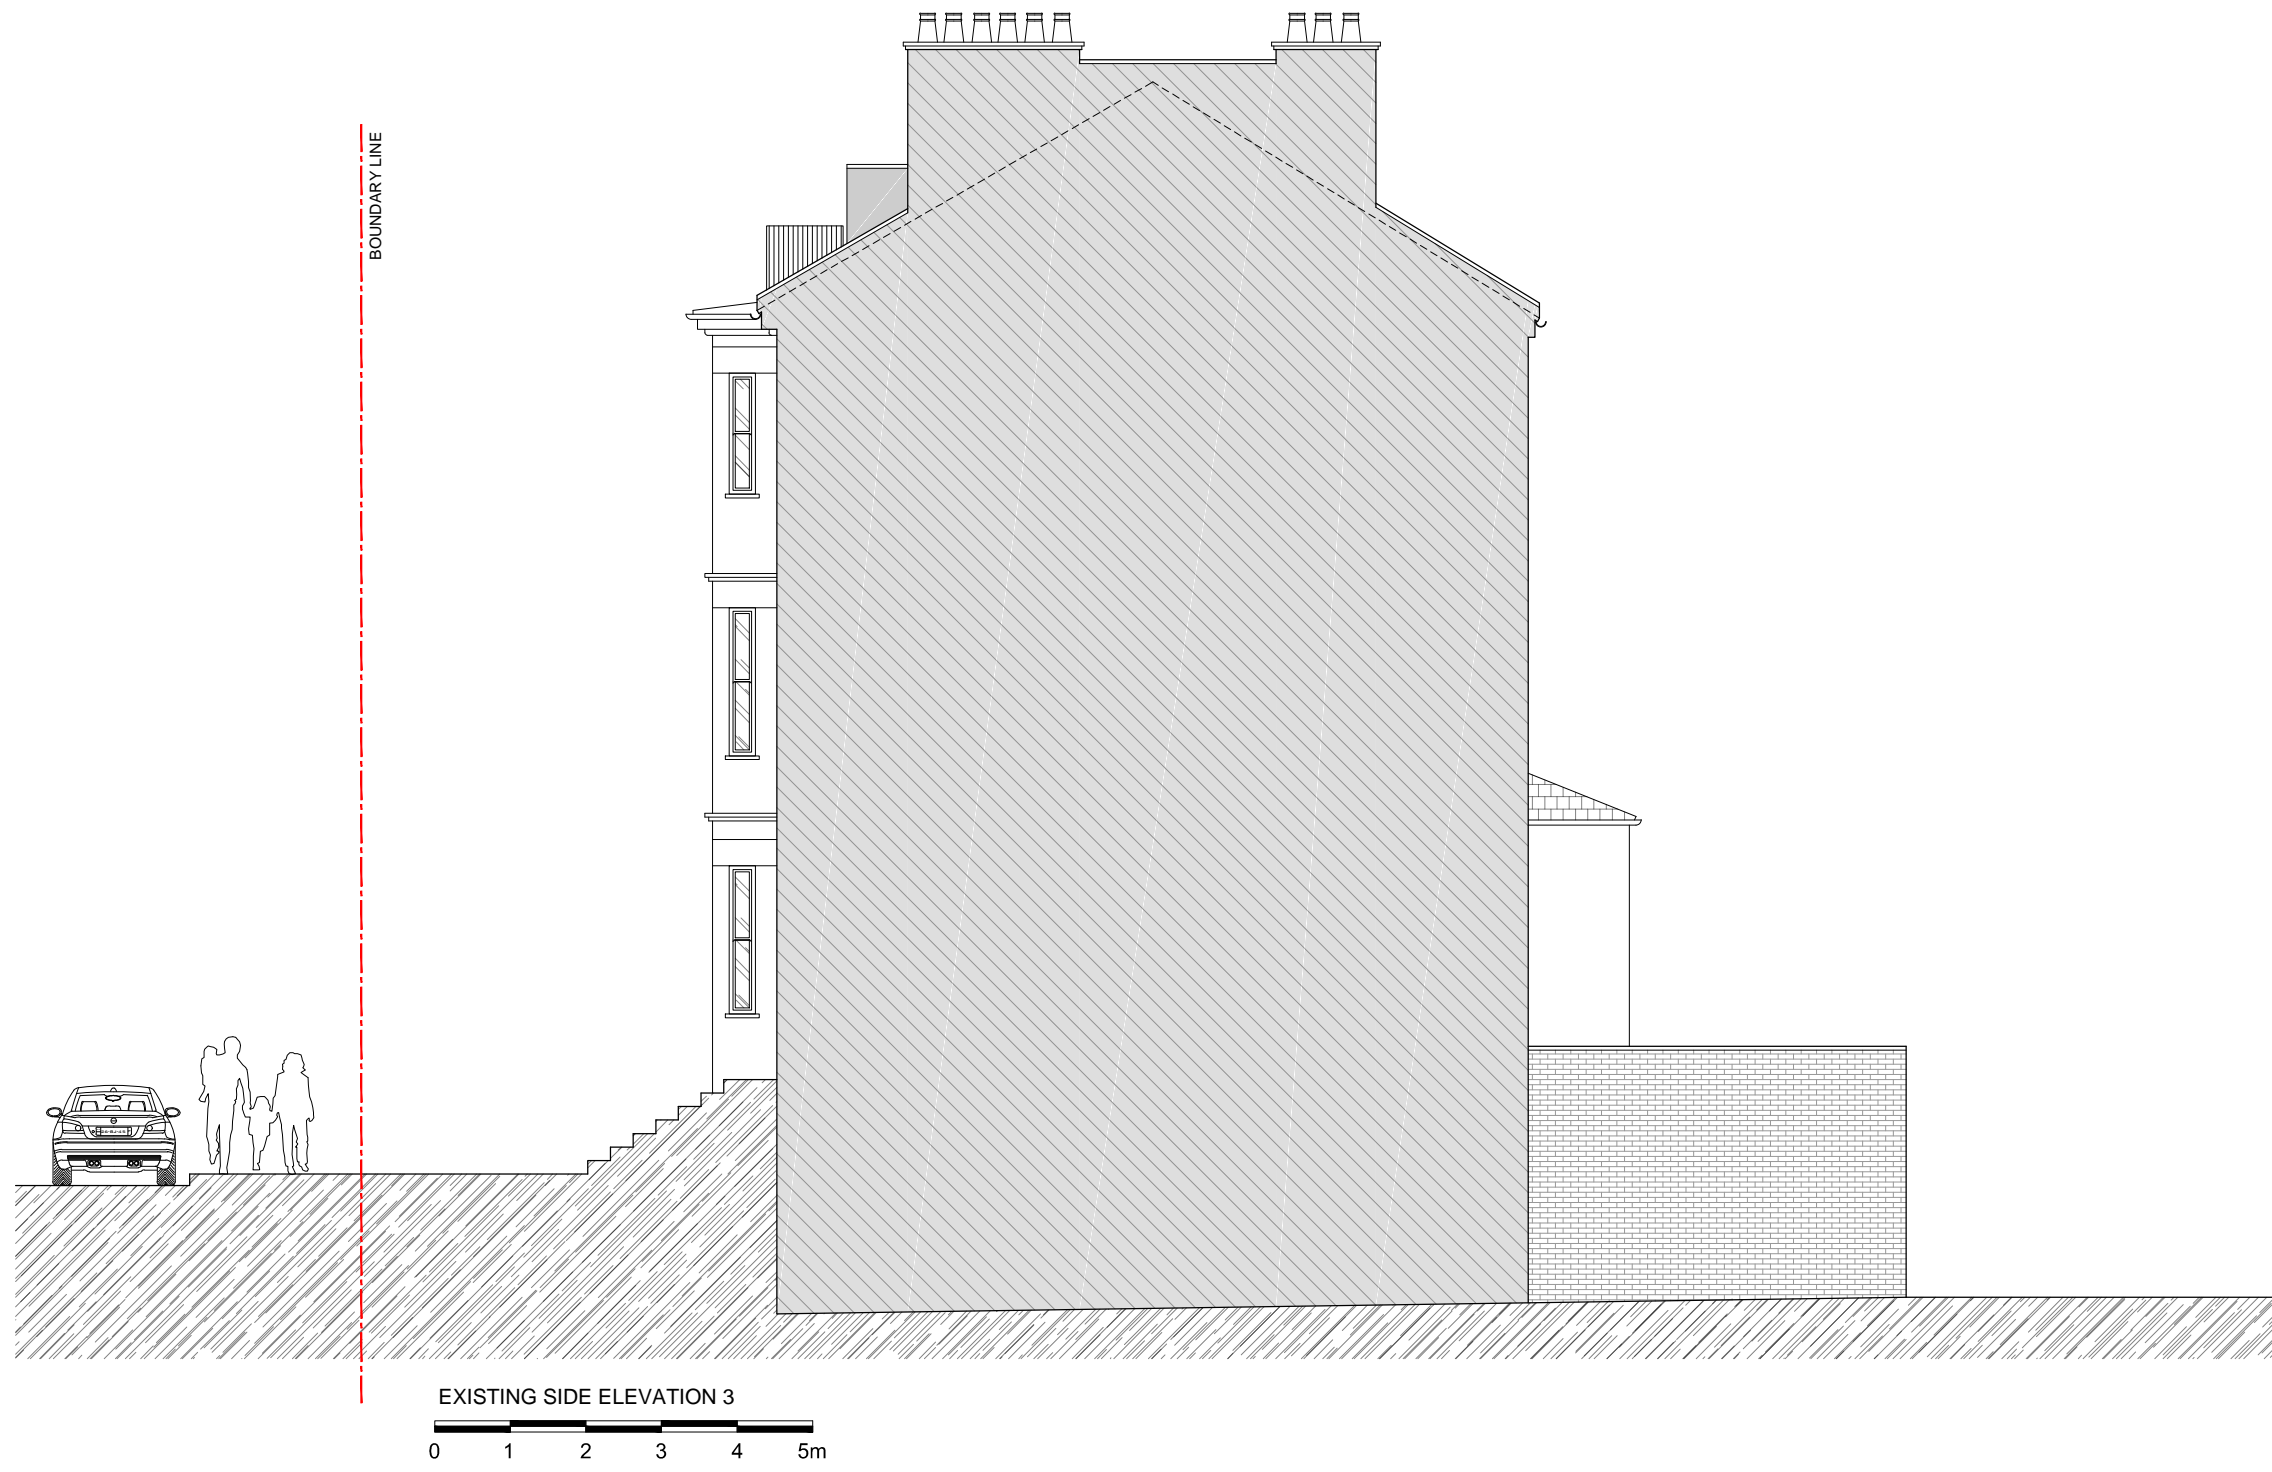

Planning & Technical Drawings  
[www.revive-renovations.com](http://www.revive-renovations.com)


client  
 15 Crossfield Road - NW3 4NT

project  
**FULL PLANNING APPLICATION**  
 DORMER ROOF EXTENSION

drawing title  
**EXISTING SIDE ELEVATION 3**

date	scale	dwn
January 2018	1:100@A3	AD

drawing number	sheet no.	rev
<b>04</b>	04 of 13	-

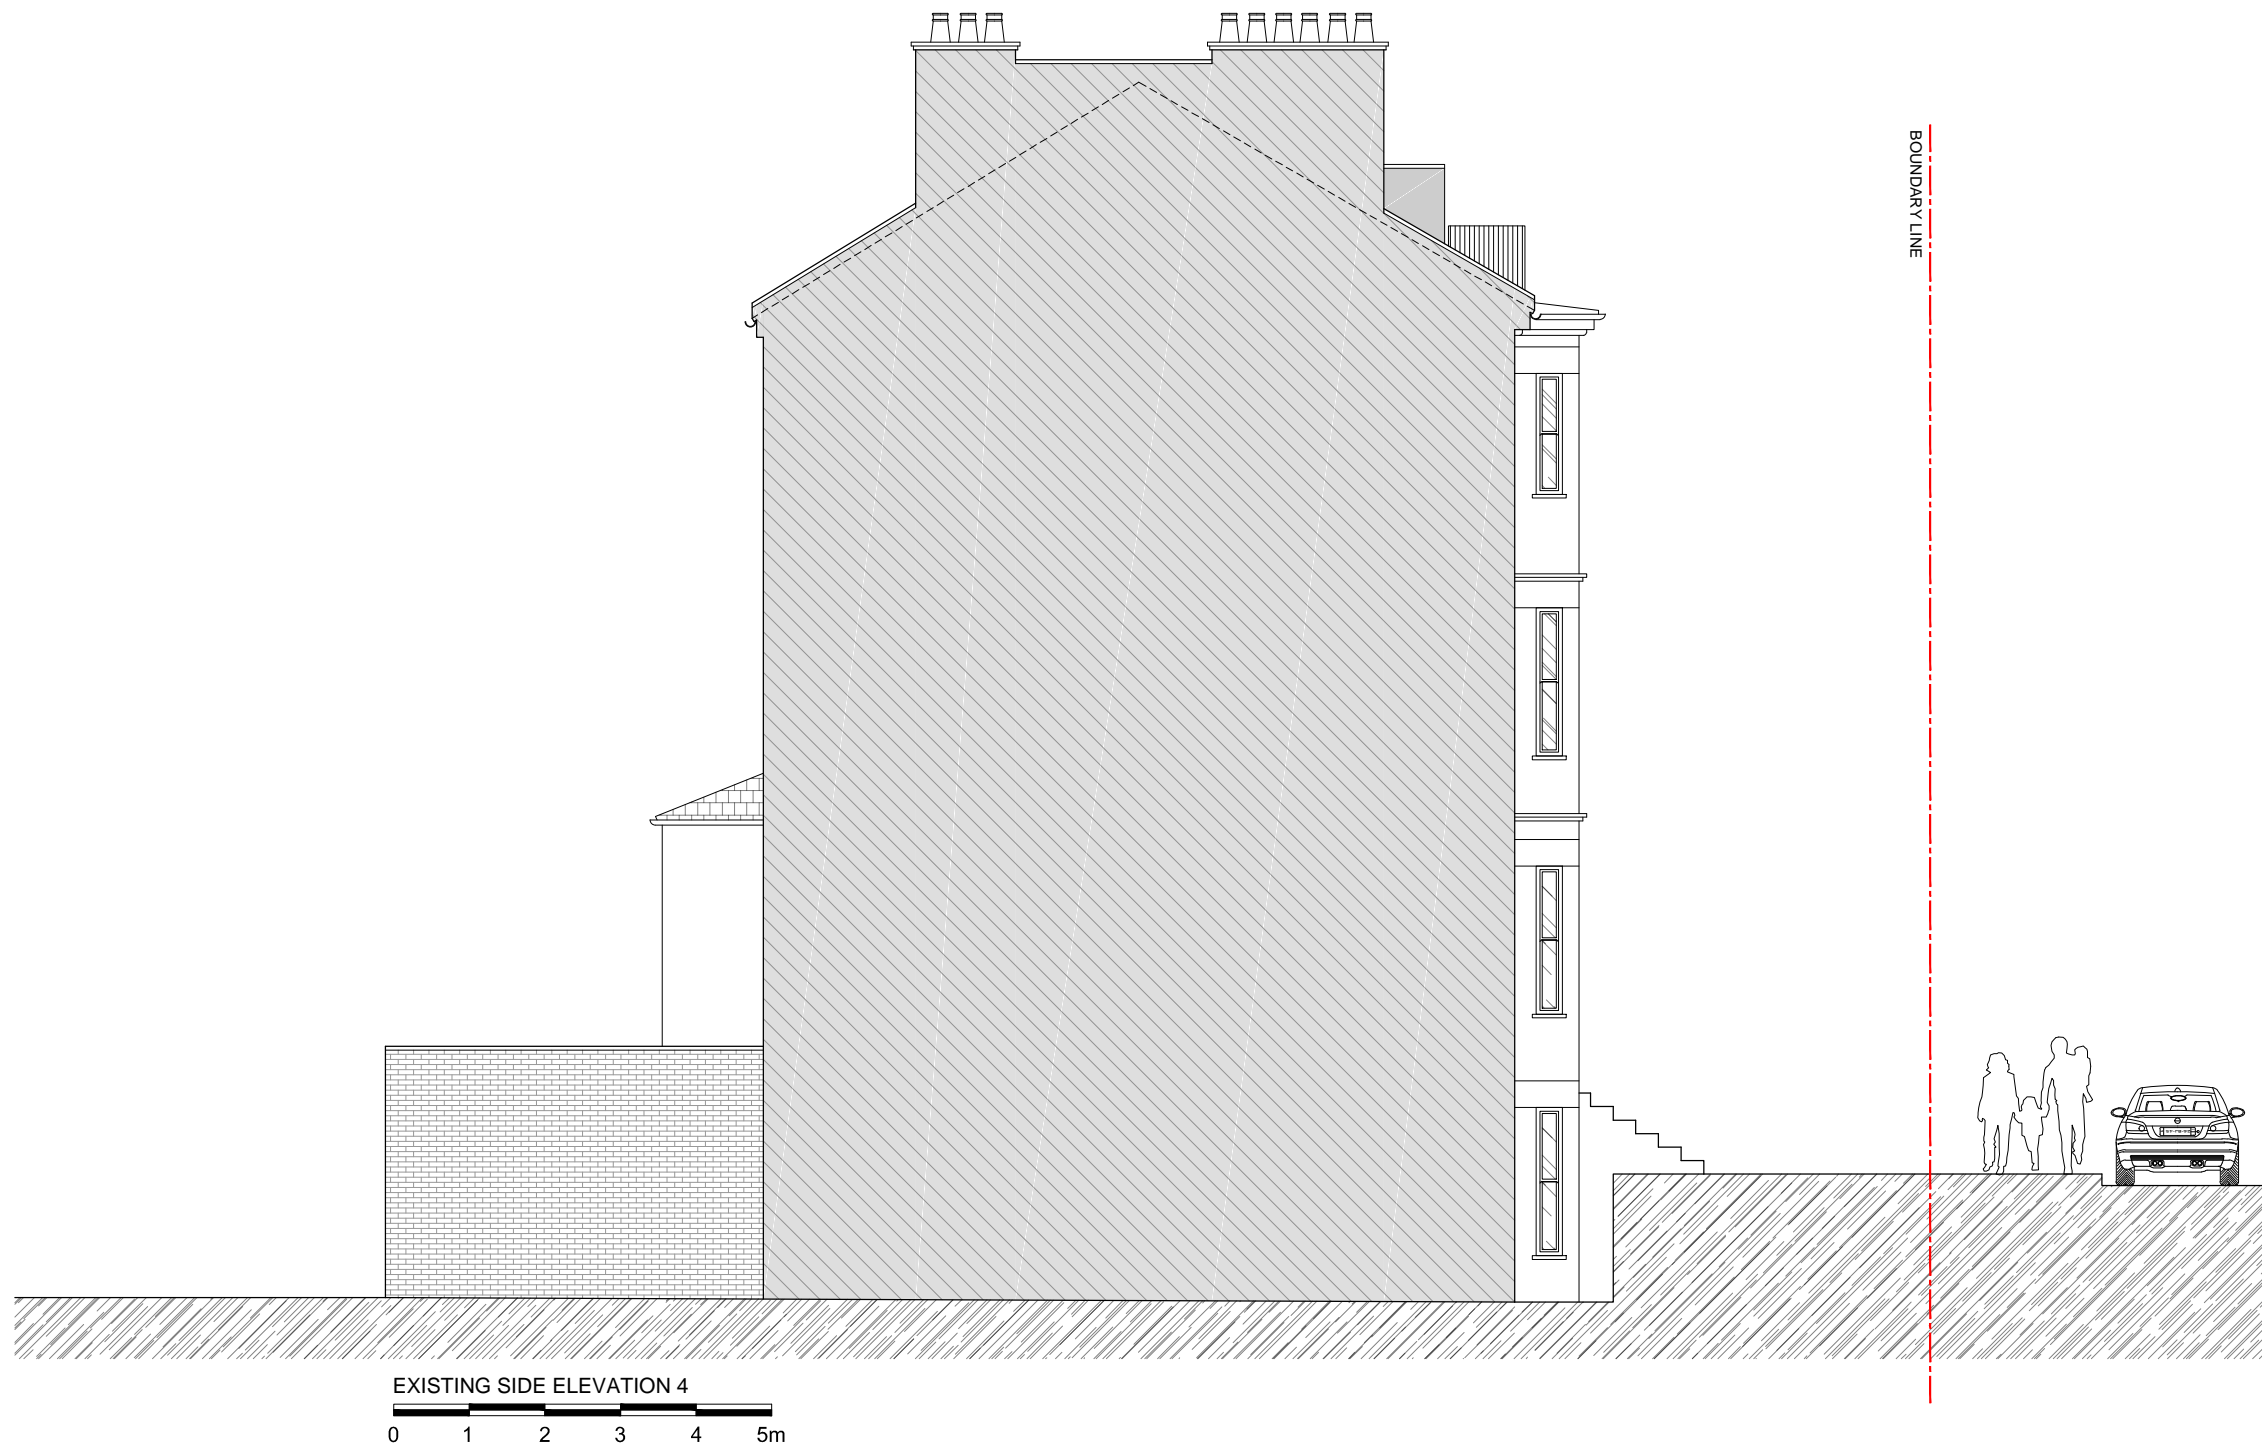

EXISTING SIDE ELEVATION 4  
 0 1 2 3 4 5m


Note:  
 This drawing has been drawn to scale for the purposes of obtaining local authority approval. Any measurements required for construction must not be scaled from this drawing.  
 All structural elements to be agreed with local authority Building Control prior to commencement of works.  
 Attention is drawn to the provisions of the party wall act 1996. Legal boundaries should be determined by others.



Revive Renovations  
 Planning & Technical Drawings  
 www.revive-renovations.com

client		
15 Crossfield Road - NW3 4NT		
project		
FULL PLANNING APPLICATION		
drawing title		
EXISTING SIDE ELEVATION 4		
date	scale	dwn
January 2018	1:100@A3	AD
drawing number	sheet no.	rev
05	05 of 13	-

Note:  
 This drawing has been drawn to scale for the purposes of obtaining local authority approval. Any measurements required for construction must not be scaled from this drawing.  
 All structural elements to be agreed with local authority Building Control prior to commencement of works.  
 Attention is drawn to the provisions of the party wall act 1996. Legal boundaries should be determined by others.

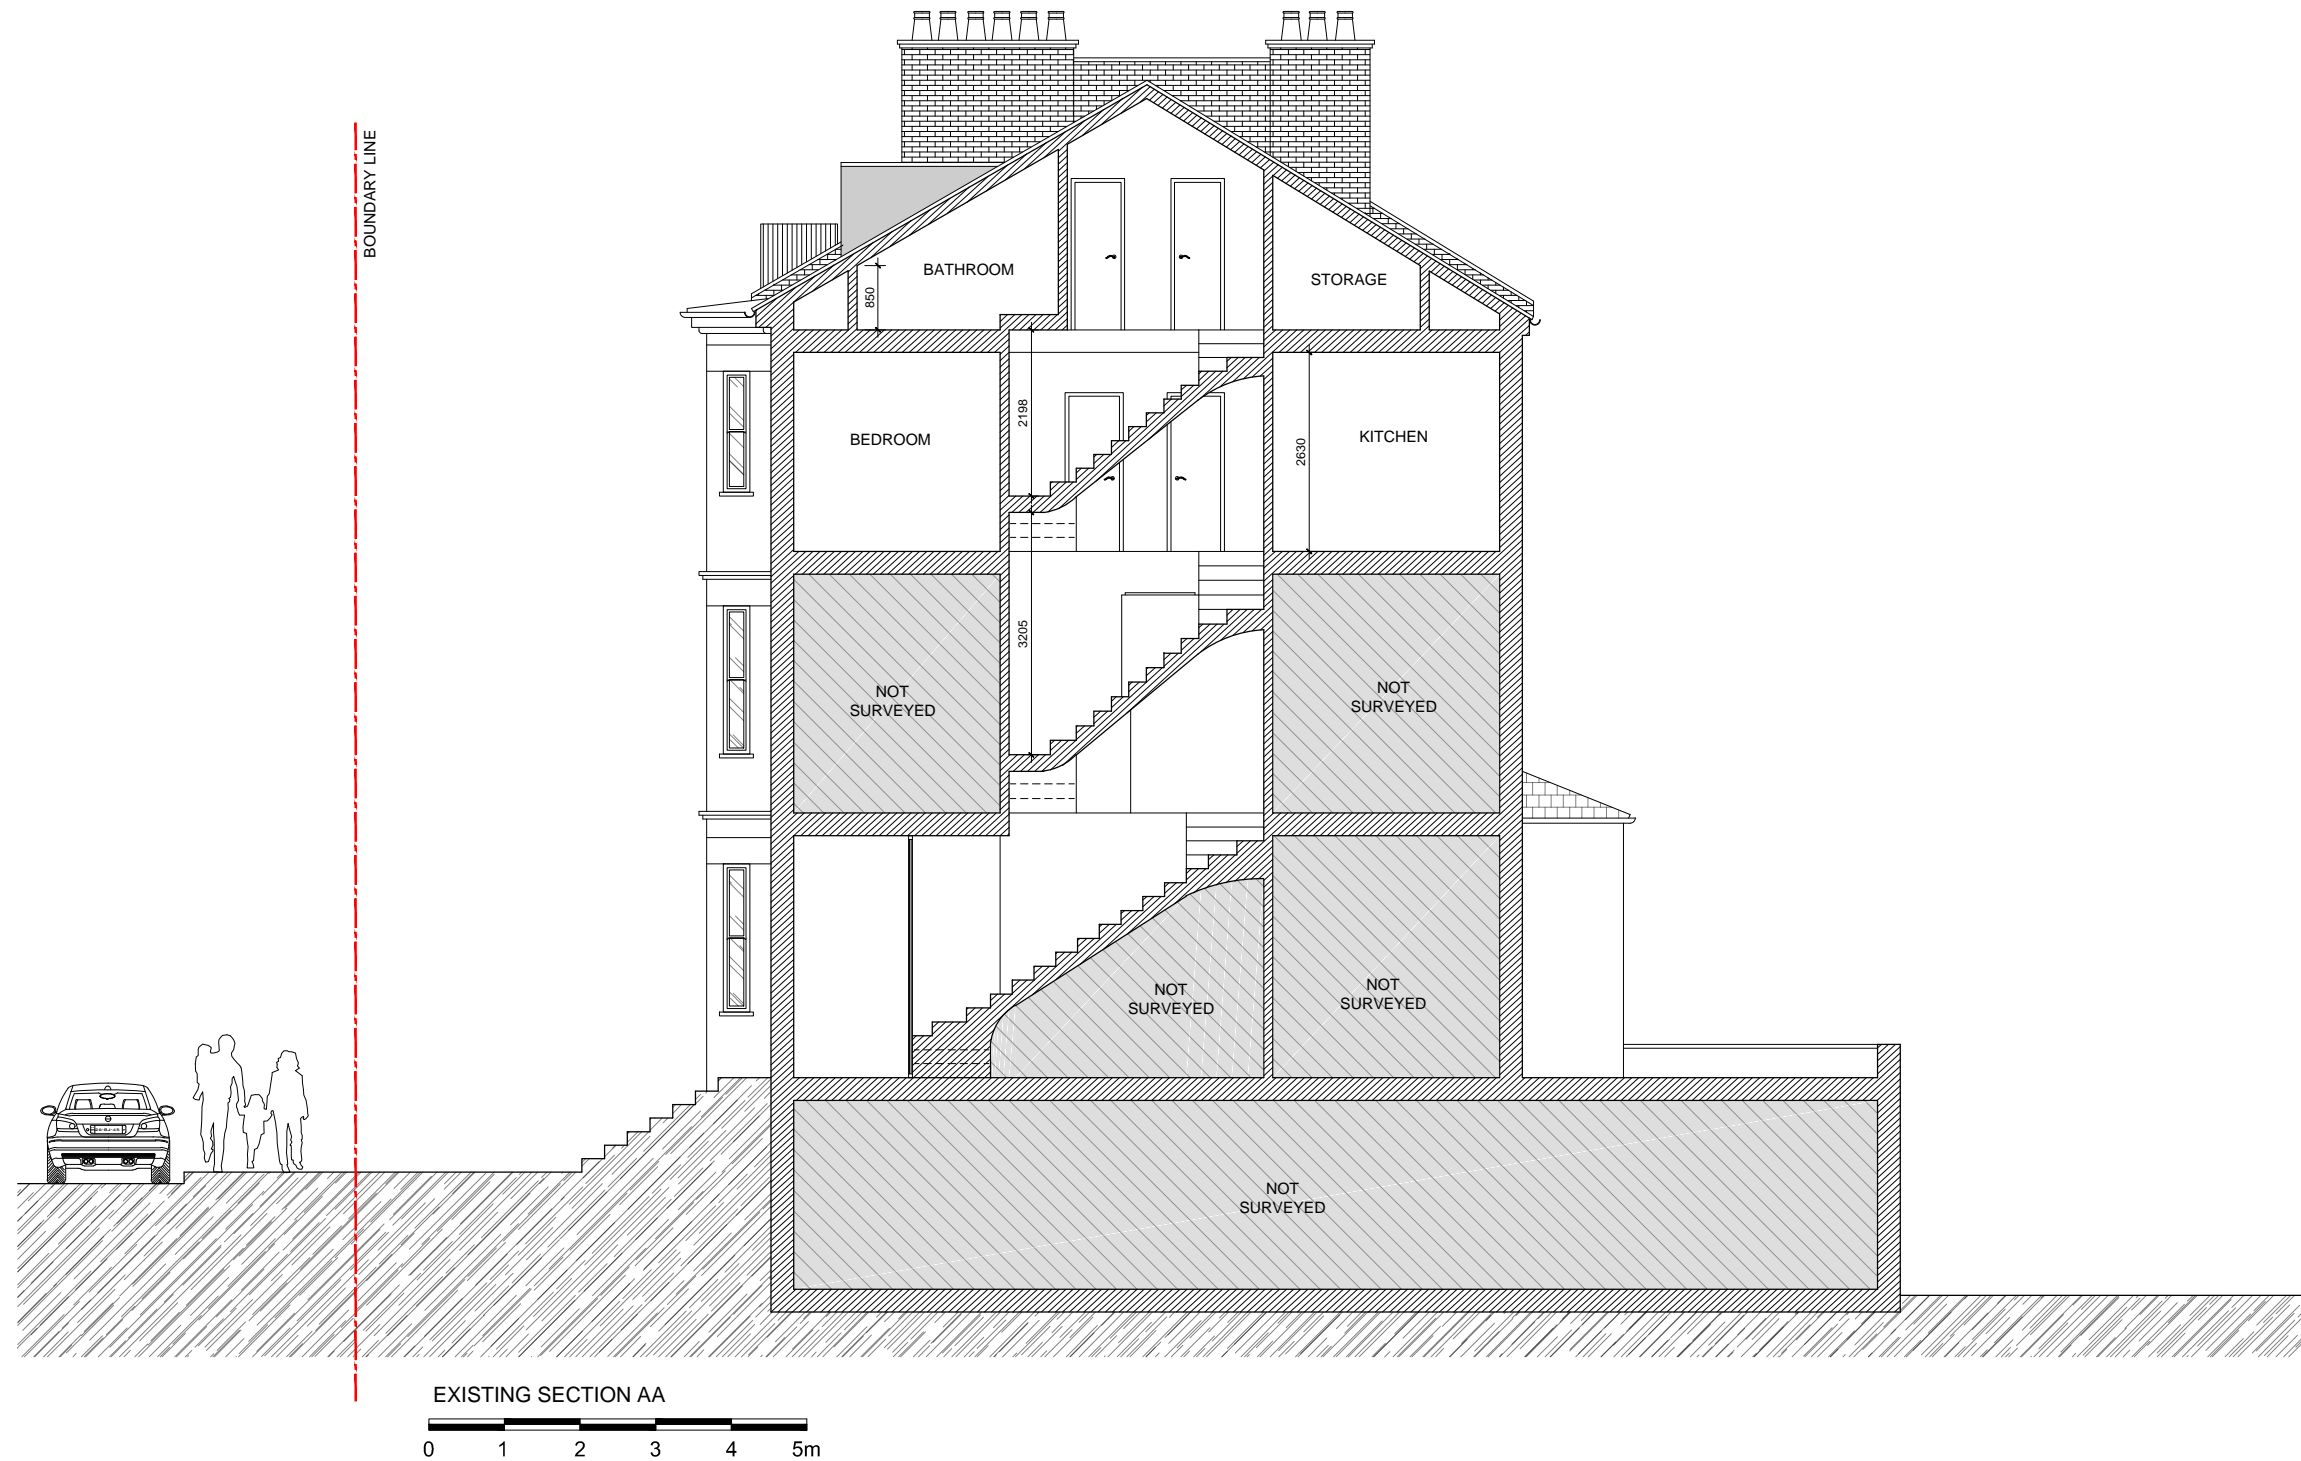


client		
15 Crossfield Road - NW3 4NT		
project		
FULL PLANNING APPLICATION		
drawing title		
EXISTING SECTION AA		
date	scale	dwn
January 2018	1:100@A3	AD
drawing number	sheet no.	rev
06	06 of 13	-

Note:  
 This drawing has been drawn to scale for the purposes of obtaining local authority approval. Any measurements required for construction must not be scaled from this drawing.

All structural elements to be agreed with local authority Building Control prior to commencement of works.

Attention is drawn to the provisions of the party wall act 1996. Legal boundaries should be determined by others.

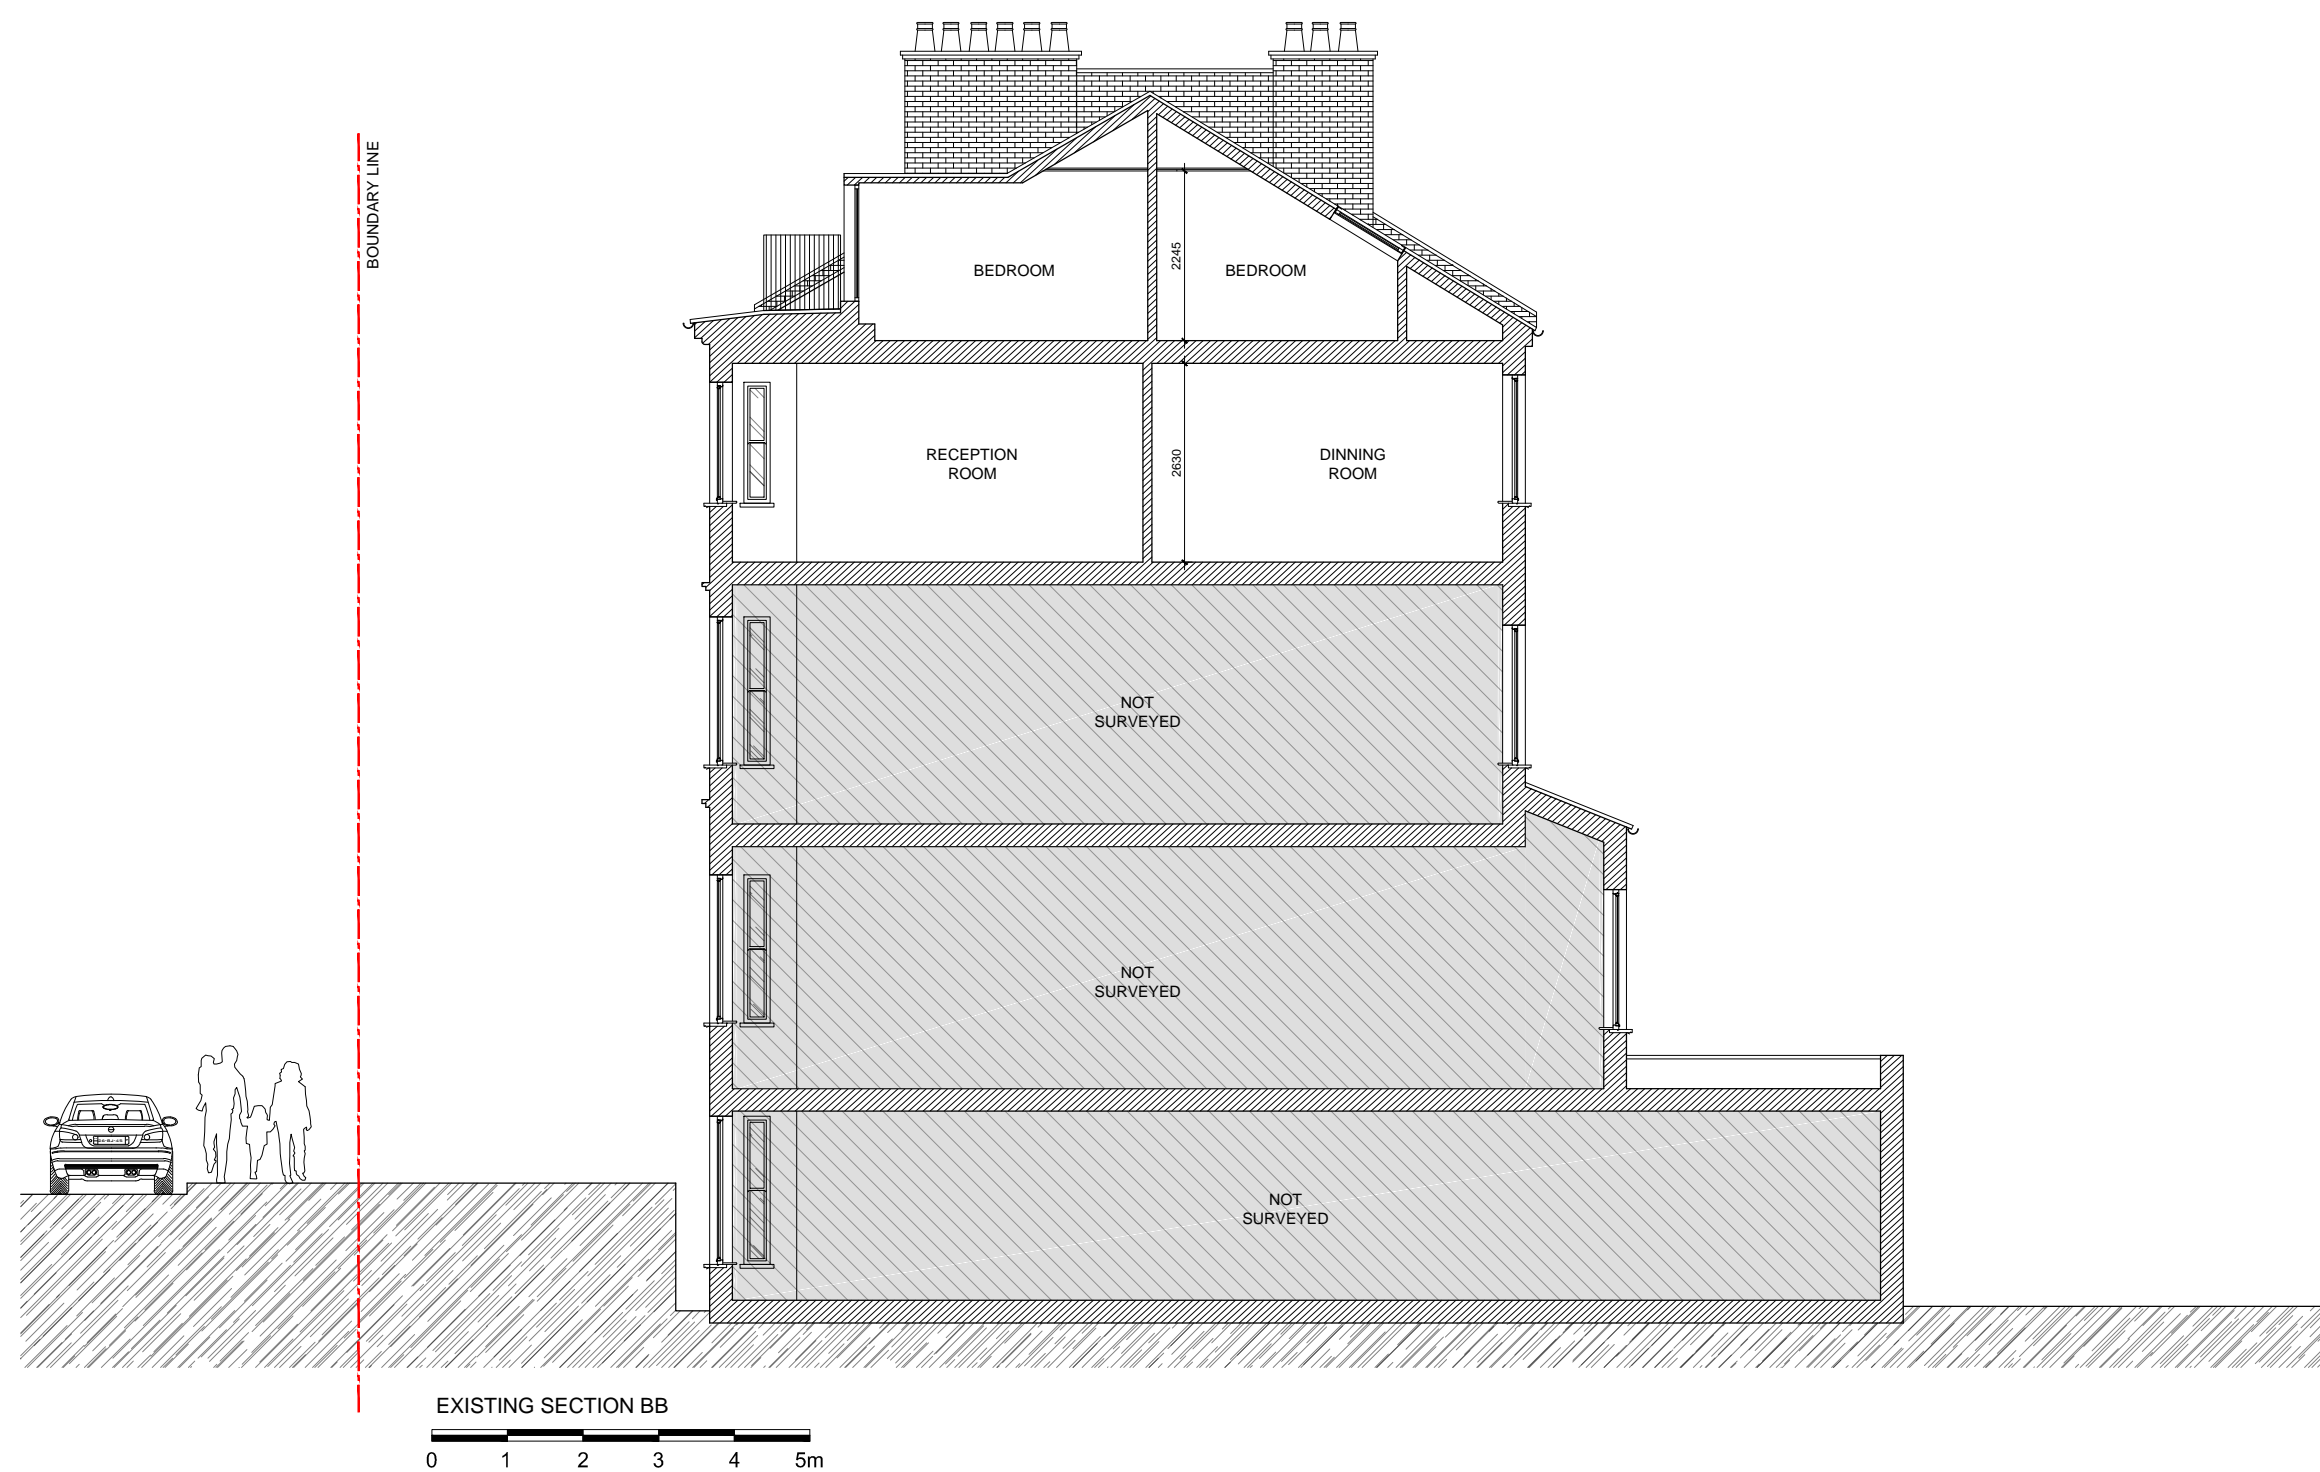

  
**Revive**  
 Renovations  
 Planning & Technical Drawings  
[www.revive-renovations.com](http://www.revive-renovations.com)

client		
15 Crossfield Road - NW3 4NT		
project		
FULL PLANNING APPLICATION		
drawing title		
EXISTING SECTION BB		
date	scale	dwn
January 2018	1:100@A3	AD
drawing number	sheet no.	rev
07	07 of 13	-