




NOTE
Drawing to be read in conjunction with all other design team information.
This drawing is copyright of LVH Architects Ltd.
Do not scale from this drawing.
All dimensions and levels are subject to full site verification by the contractor and such dimensions are to be his responsibility.
Report all drawing errors, omissions discrepancies to the architect.
DISCLAIMER
This document may be issued in an editable digital CAD format to allow others to use it as background information to make alterations and/or additions.
In that instance a PDF version will also be issued as a record of the original file.
It is for those parties making such alterations and/or additions to ensure they make use of current information.

LVH Architects accepts no liability for either: any such alterations and/or additions to the background information by others; or any other changes made to the architectural content of the background information made by others.

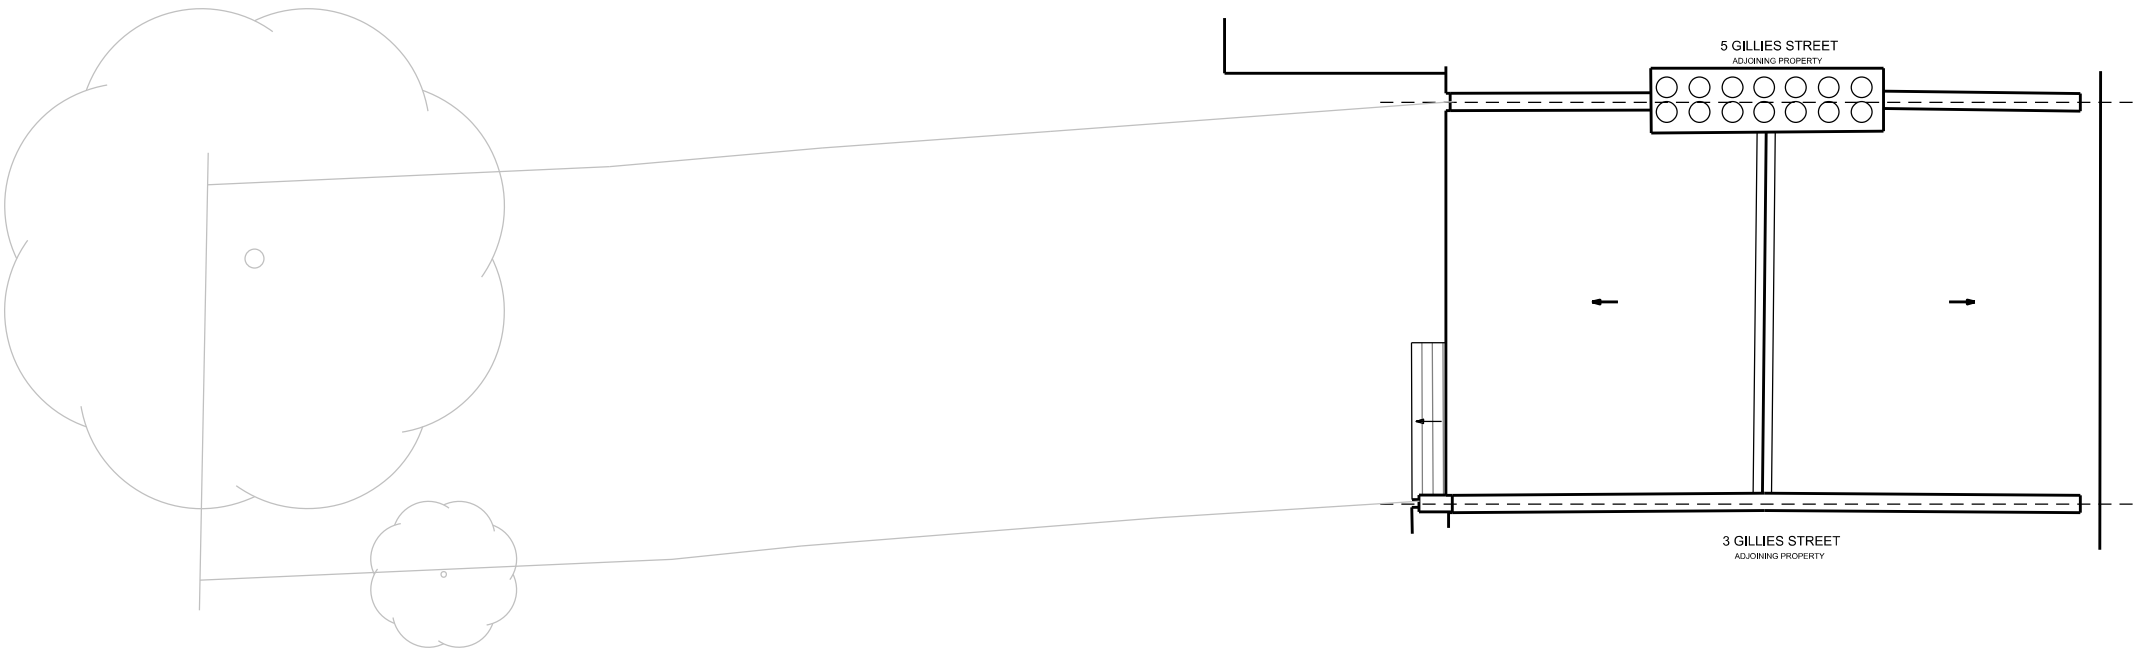

EXISTING ROOF PLAN

0 5m

SCALE

REV	DATE	DESCRIPTION
Project		
4 Gillies Street, London NW5 4DL		
Client		
Arran Scott Lidgett		
Date		
20/11/2017	Scale	1:100 @ A3
Drawing Status		
PLANNING		
Drawing Name		
Existing Roof Plan		
Drawing Number		
1010_100_102		

31A Galsford Street
London NW5 2EB
Telephone
07875 595 750

Email
loulise@lvha.co.uk

