


EXISTING FRONT ELEVATION
scale 1:50



EXISTING REAR ELEVATION
scale 1:50

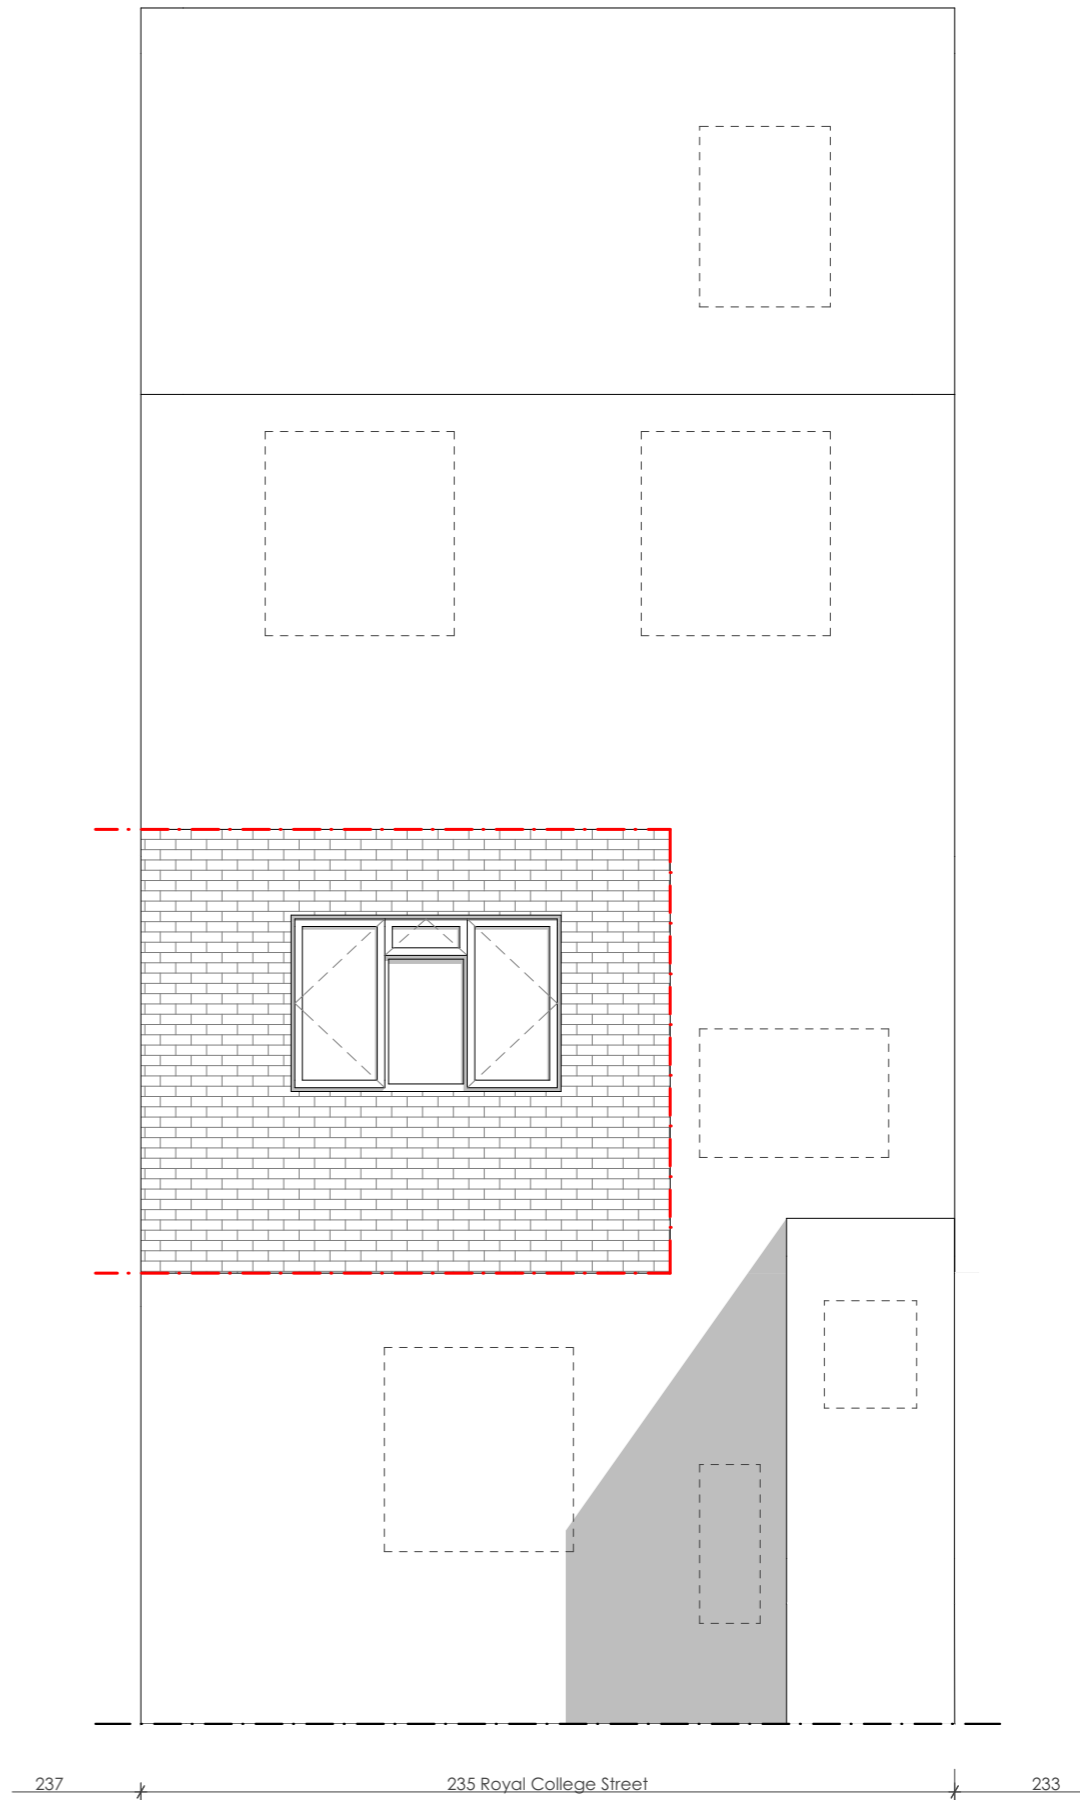

Notes

1. All dimensions to be checked on site.
2. All dimensions are to masonry unless otherwise stated (ie not plaster finishes)
3. All information is to be checked and verified by the contractors and sub-contractors for accuracy and fit.
4. Discrepancies or omissions to be brought to the attention of CIAO prior to construction.
5. This drawing has been drawn to scale, as shown, for the purpose of obtaining local authority approval
6. For General Notes refer to Drawing No. 4GN-01

Rev	Date	Notes

Client:
Sarah Davies

Project:
Royal College Street, NW19LT

Drawing title:
Existing drawings - Elevations

Stage:
Planning

Date:
20/12/2017

Project Ref. No:
064

Scale:
1:50@A3

Drawing number:
064-3EX-03

Drawn By:
MM

Checked By:
DD

22-24 Red Lion Court,
London, EC4A 3EB

+ 44 (0)20 34751385
info@ciao.archi
www.ciao.archi