


PROVOST ROAD

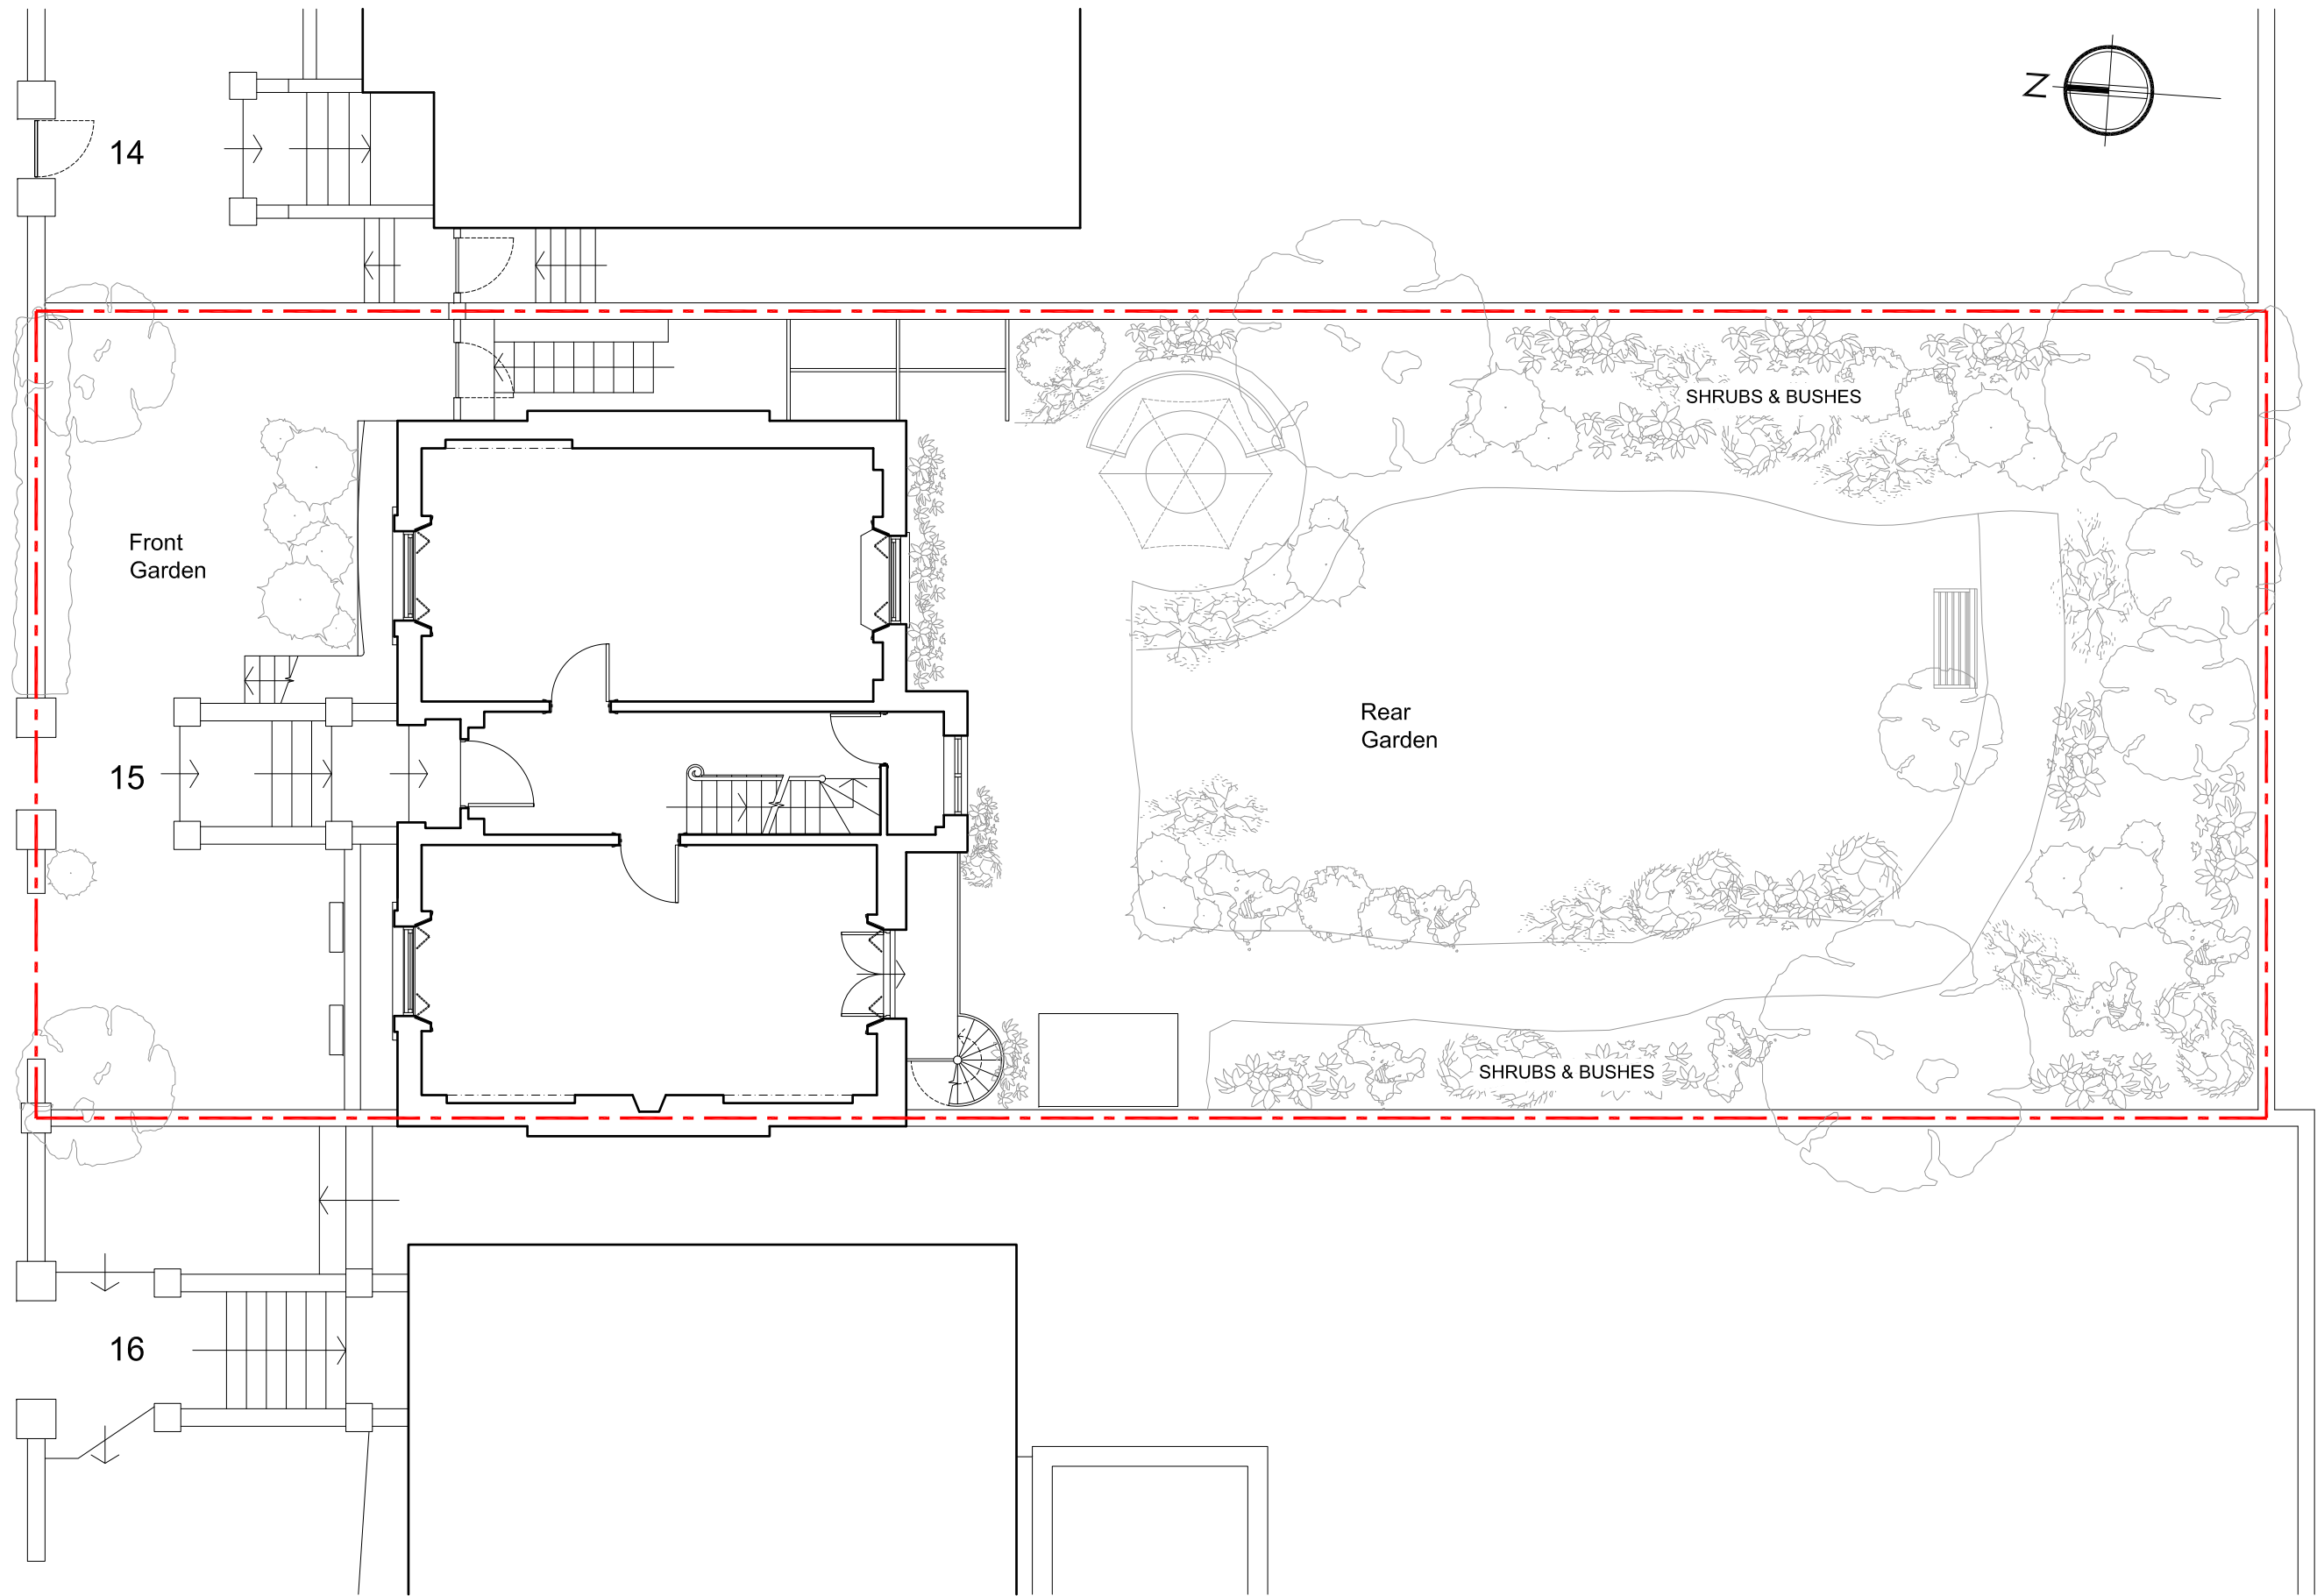

Site Plan as Existing

Scale 1:100 @ A3



Scale 1:100

Notes:
1. All sizes to be taken and checked on site by the contractor prior to preparation of shop drawings or fabrication of parts.
2. This drawing should not be scaled. Any discrepancies to be brought to the immediate attention of the designer.
COPYRIGHT OF DESIGN AND DRAWING RESERVED



Project 15 PROVOST RD, LONDON NW3 4ST
Client JOHN & CHARLOTTE VOHRYZEK-SAMUEL
Title SITE PLAN AS EXISTING
Project No. 171101
Scale 1:100 @ A3
Drawn CAD

Issue Purpose

PLANNING

Dwg. No. 171101-000.2
Date JAN 2018
Revision

absolute detail

t + f 01628 528492

m 07824 641414

e alison@absolutedetail.me

w absolutedetail.me