




Ground Floor

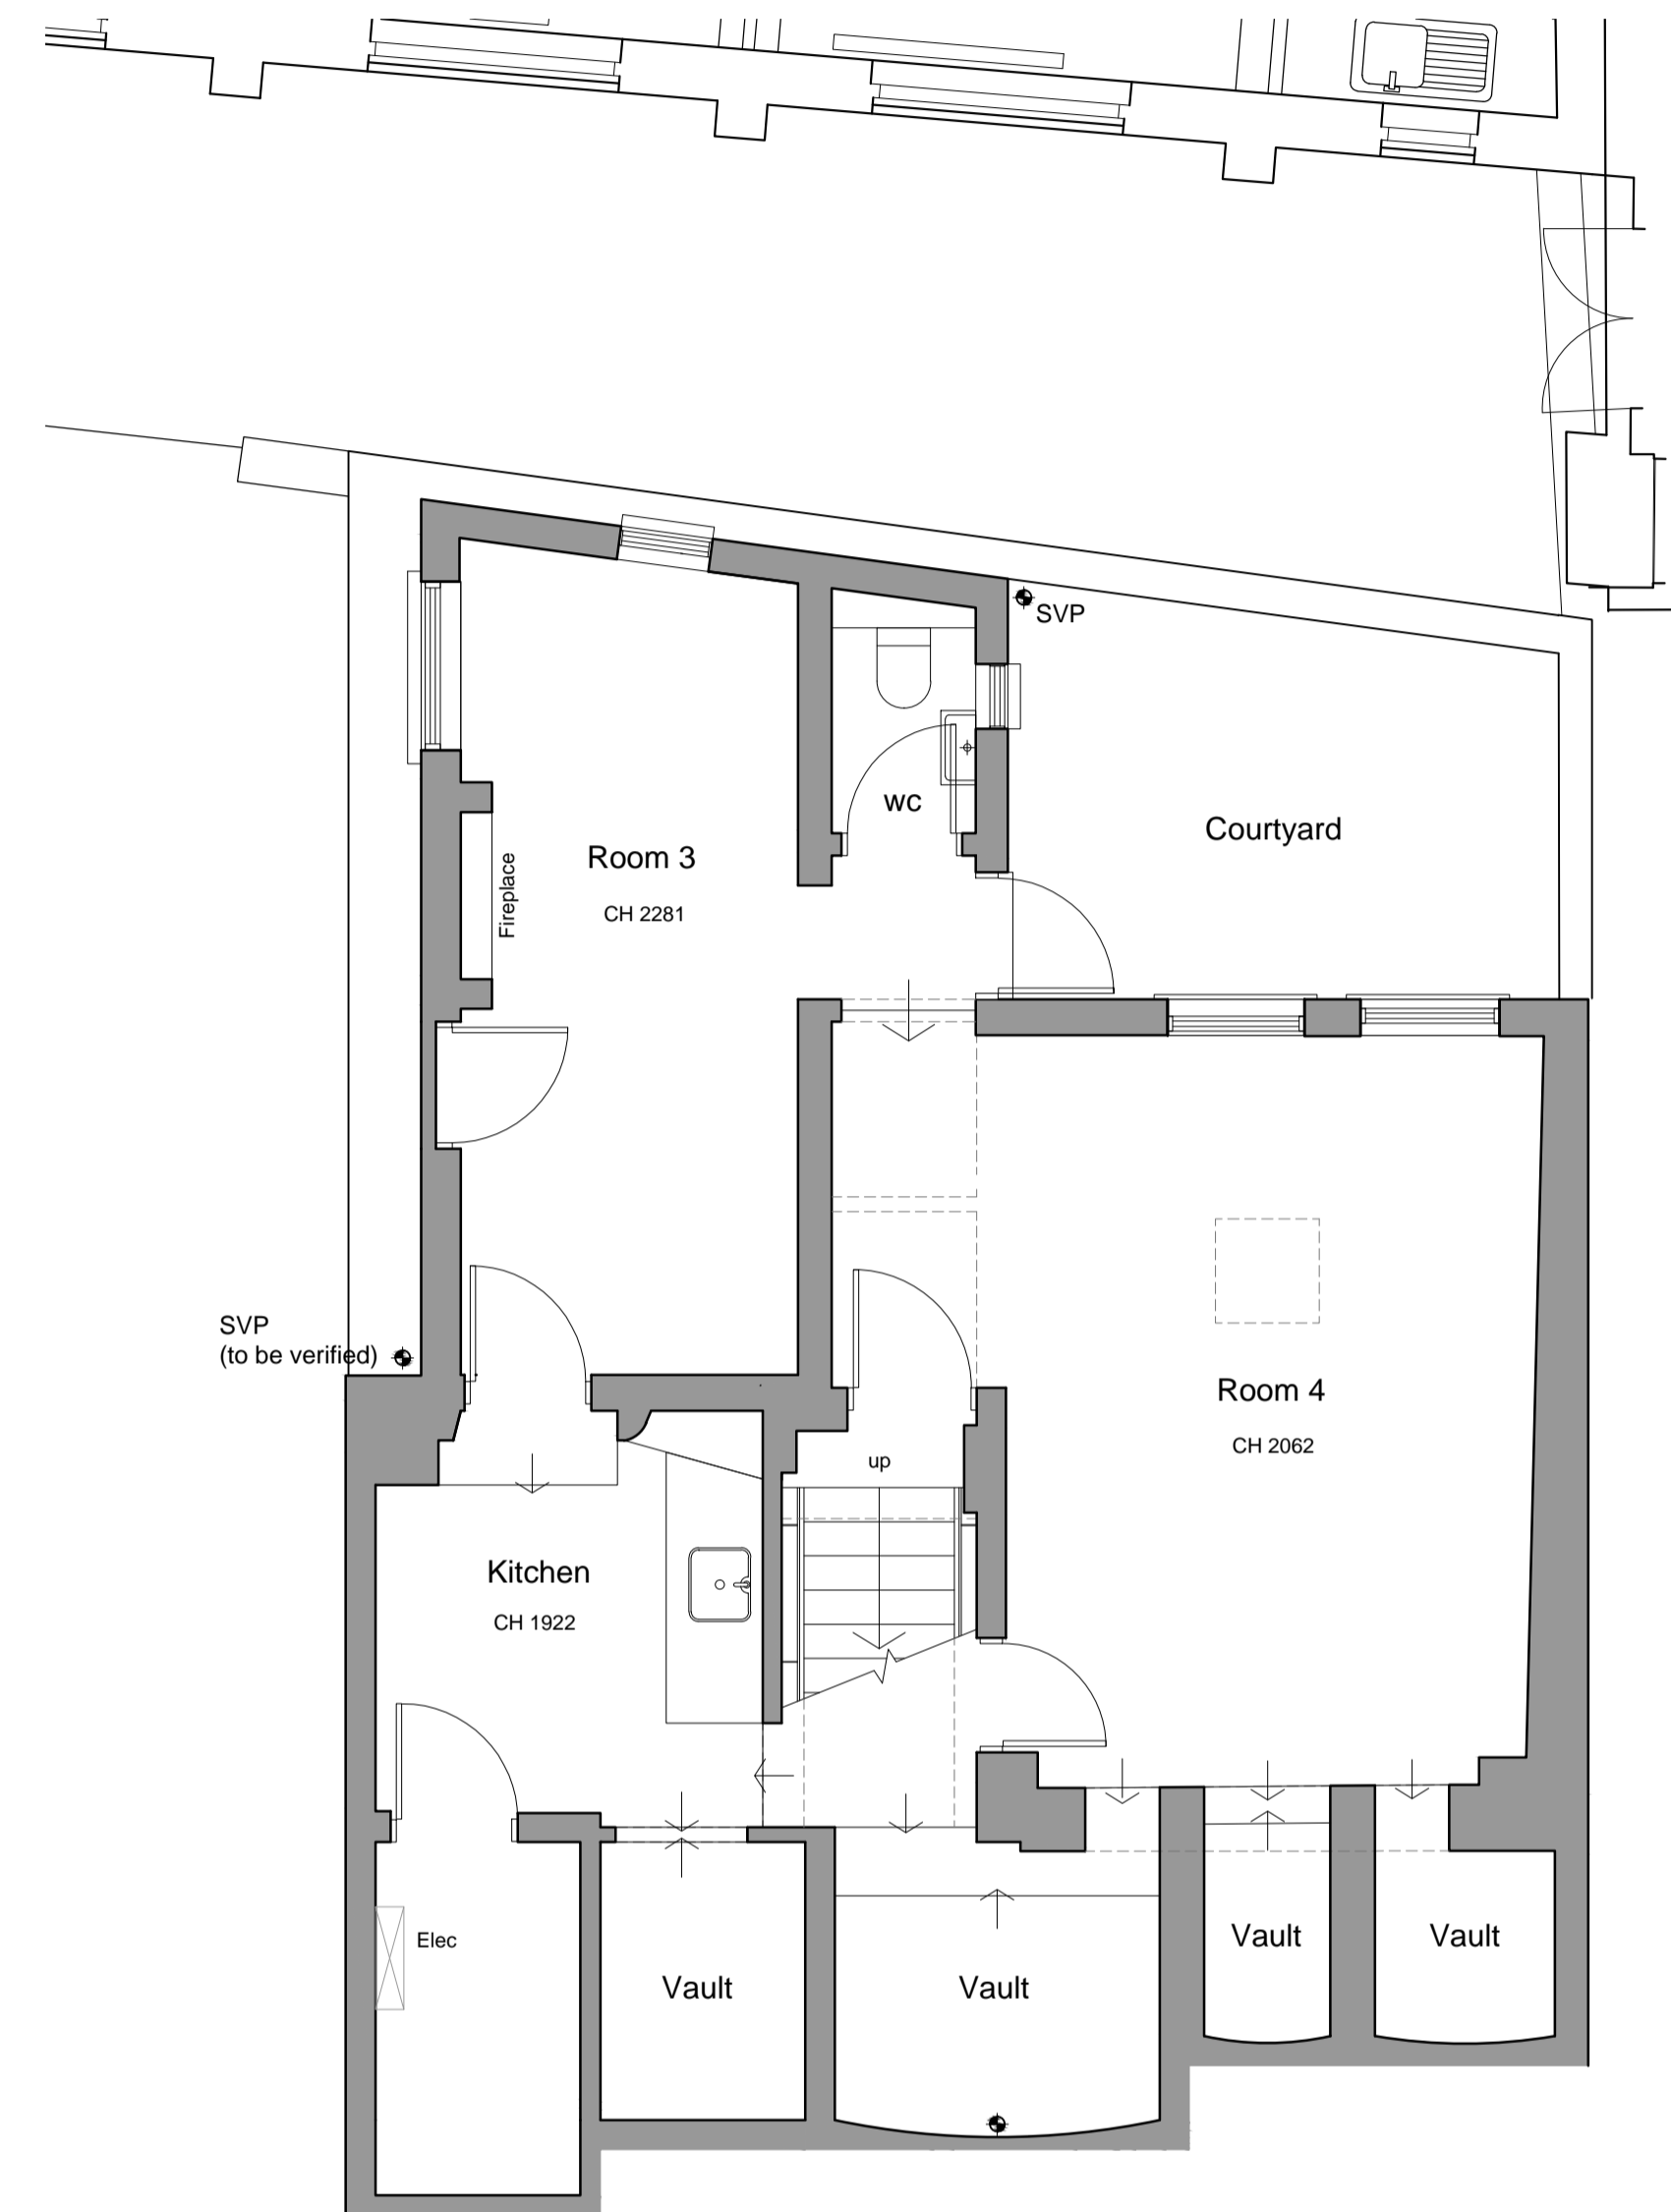

Lower Ground Floor

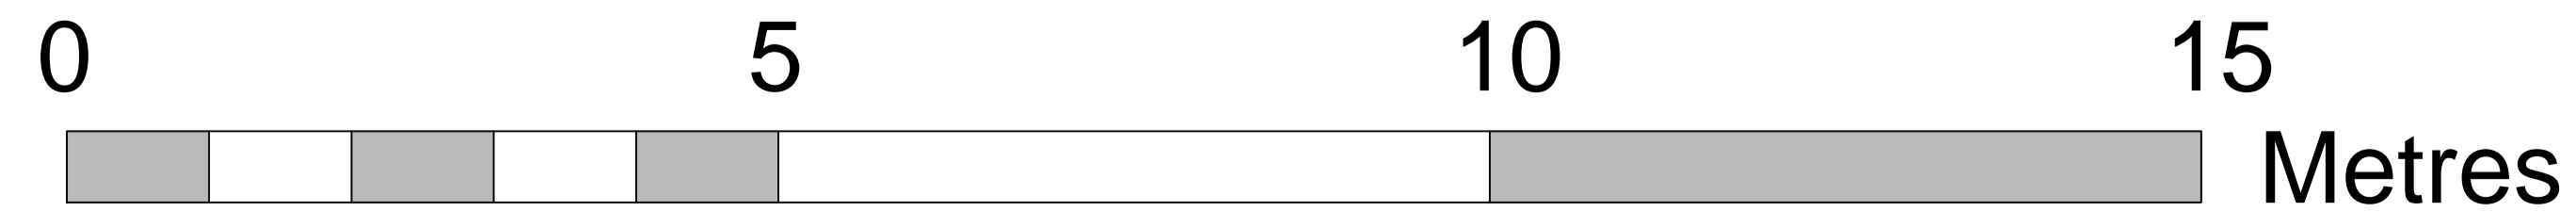

This drawing based upon Harper Downie drg 100Acres-GA00-P1 and site inspection.

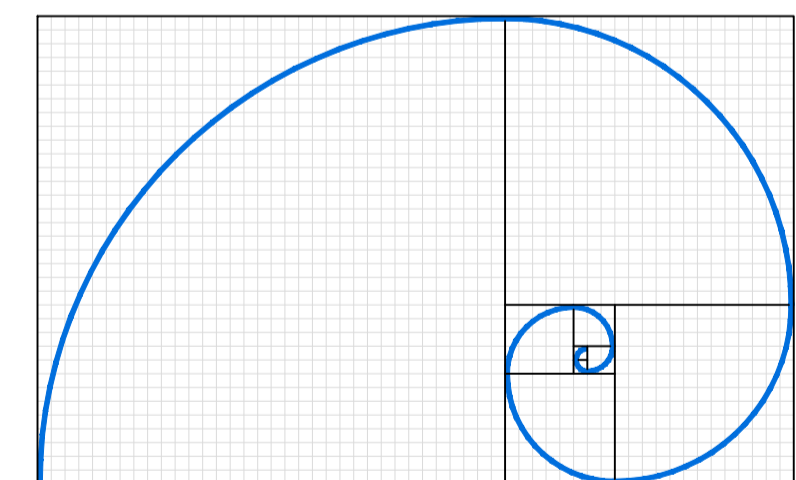

FIBONACCI-ARCHITECTS
 Milton Heath House : Westcott Road : Dorking : Surrey : RH4 3NB
 Tel : 01306 886289 www.fibonacci-architects.co.uk

PROJECT
**82 HEATH STREET
 HAMPSTEAD, NW3 1DN**

DRAWING
FLOOR PLANS - AS EXISTING

DRAWN GS DRG No. REVISION
 CKD CJL
 DATE Jan 2018 6221 P 01
 SCALE 1:50 @ A1 1:100 @ A3