




Ground Floor

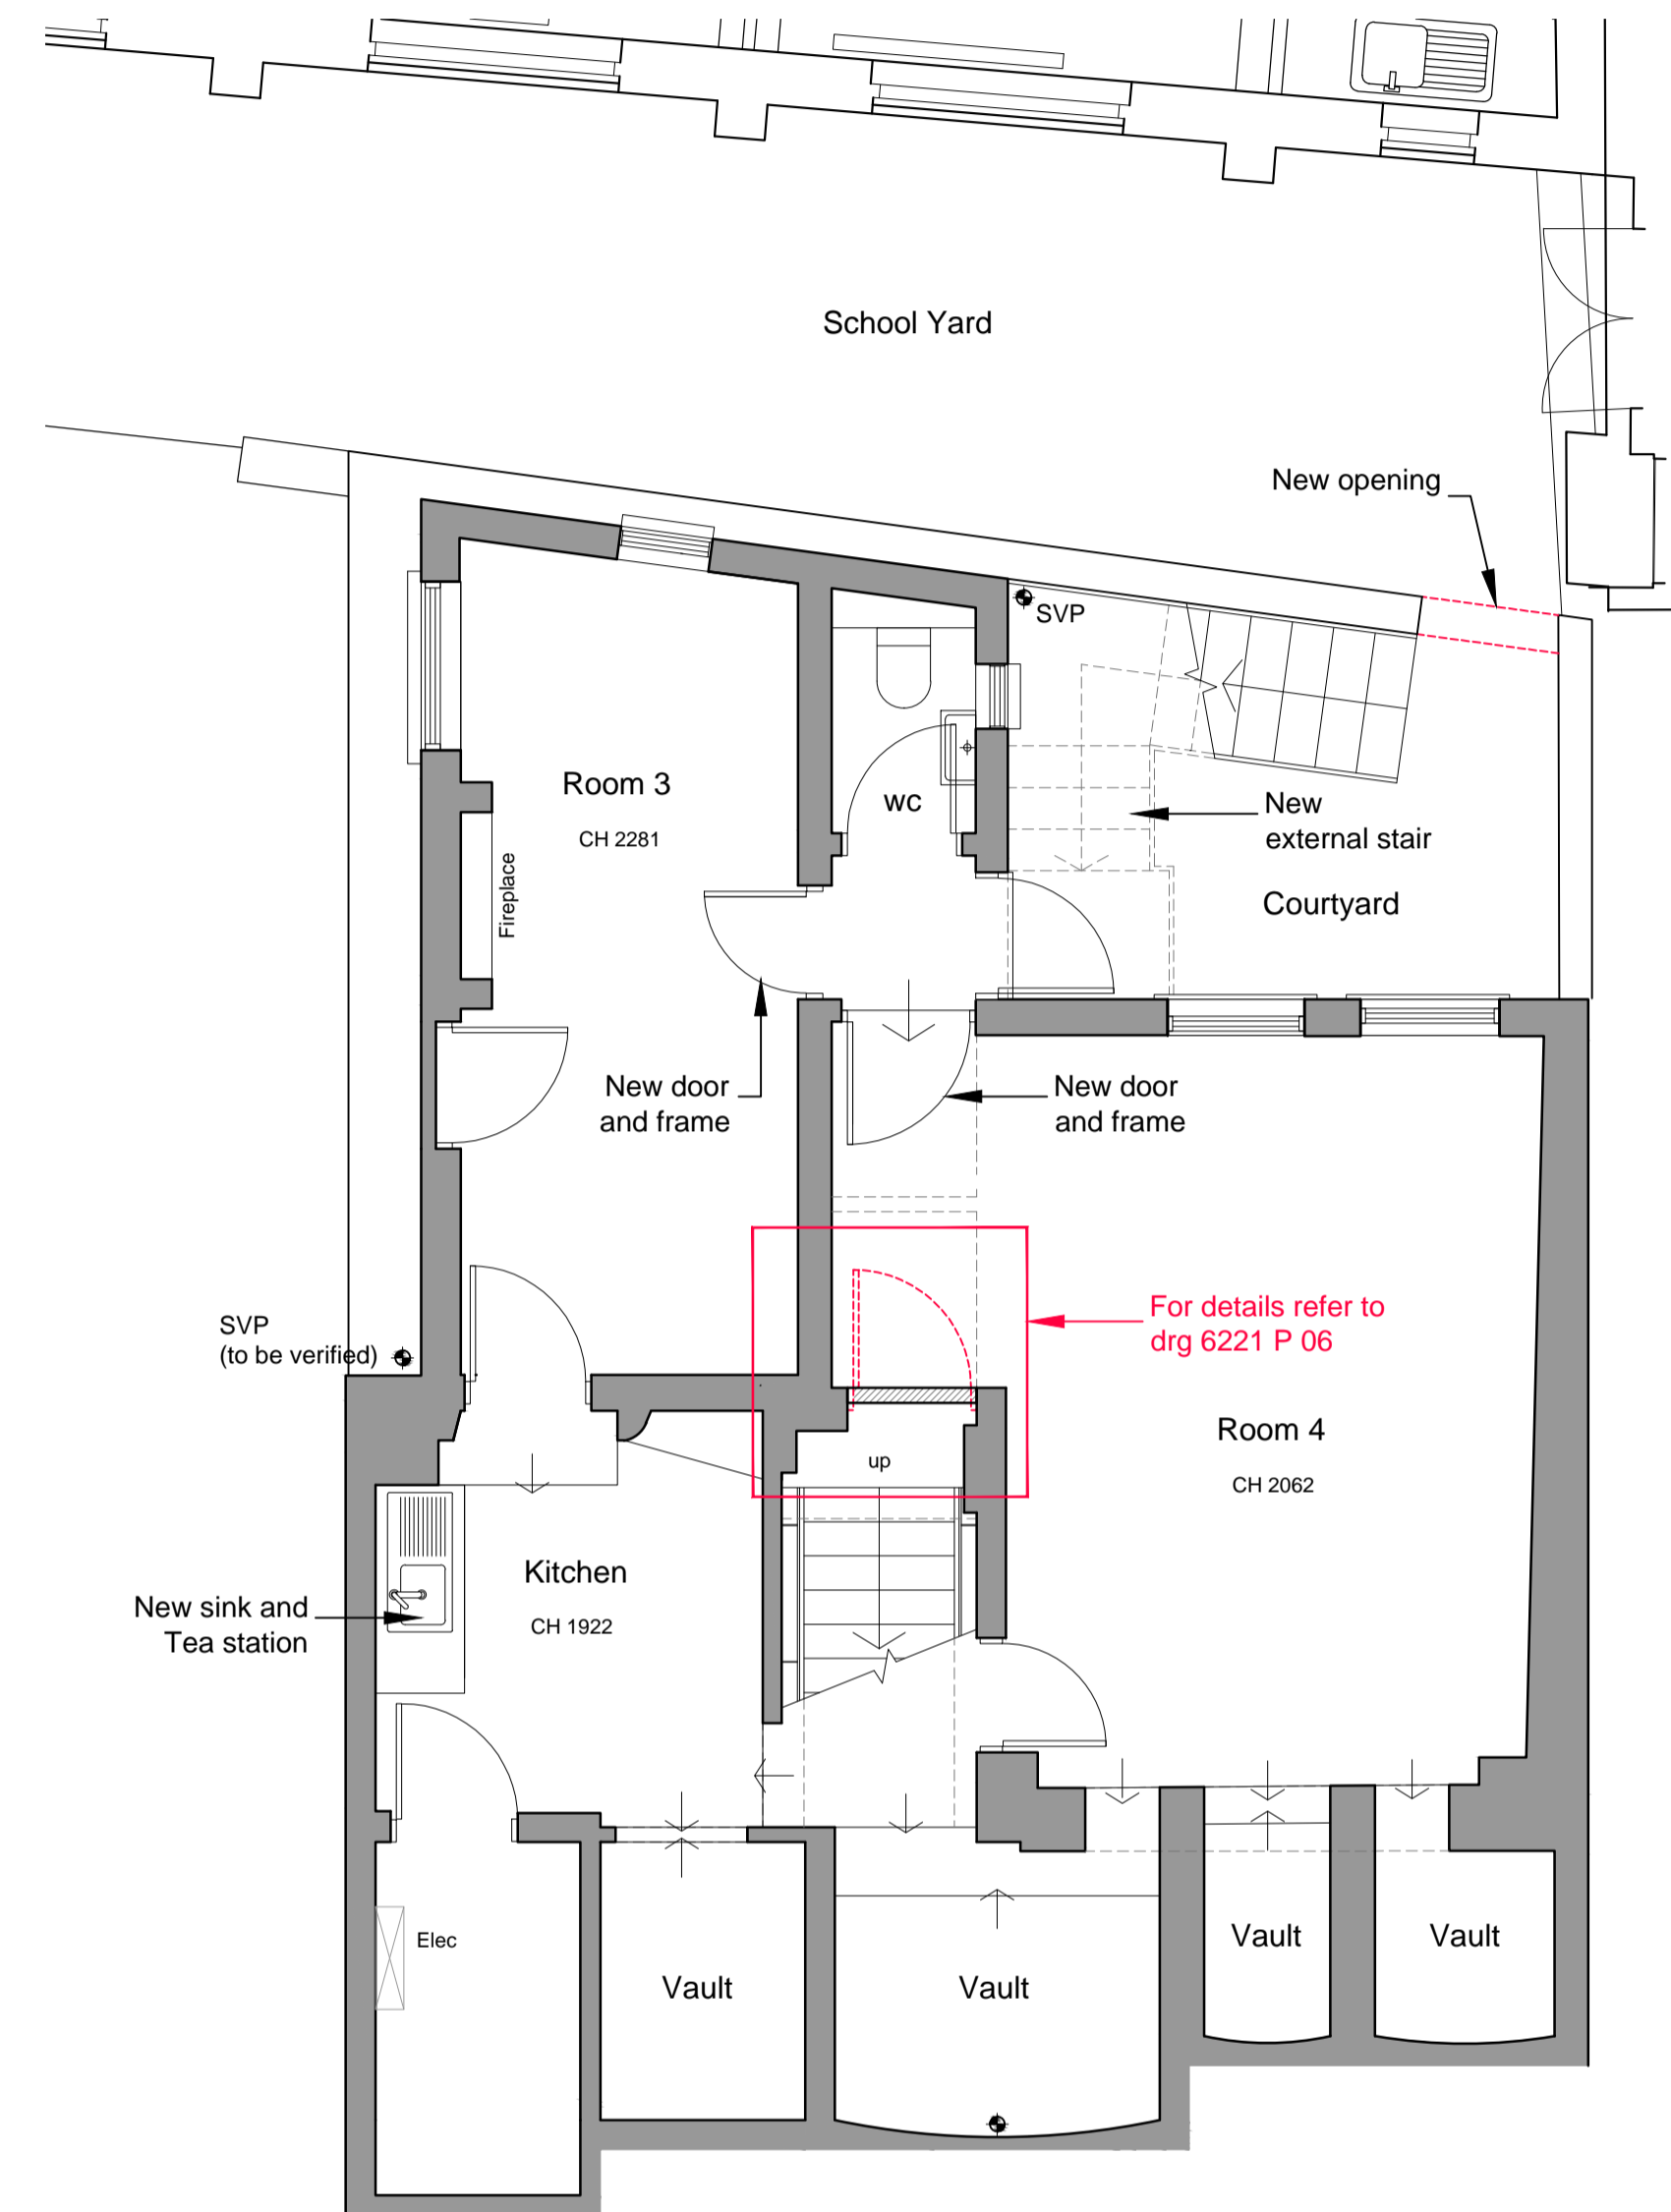

Lower Ground Floor

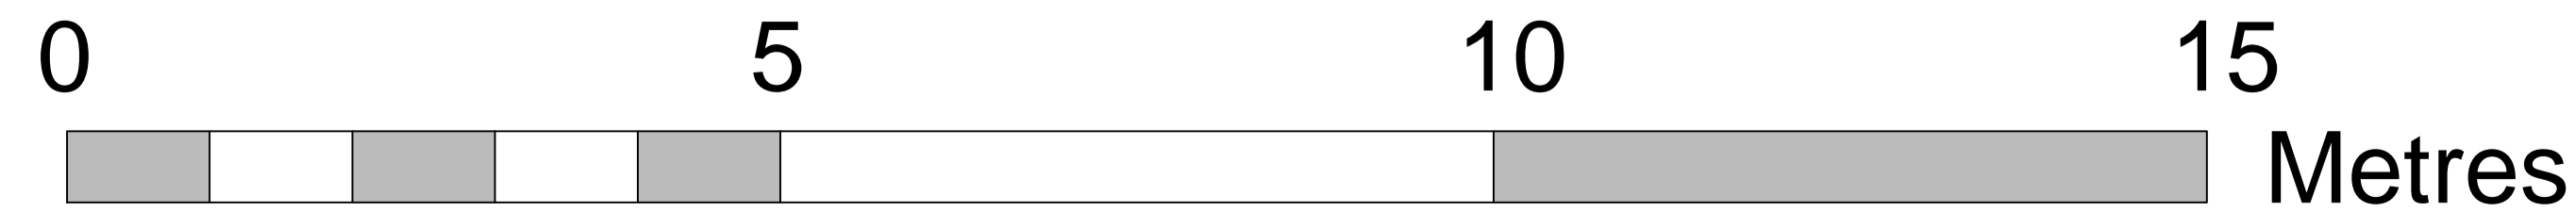

This drawing based upon Harper Downie
 drg planning approved 100Acres-GA00-P3.

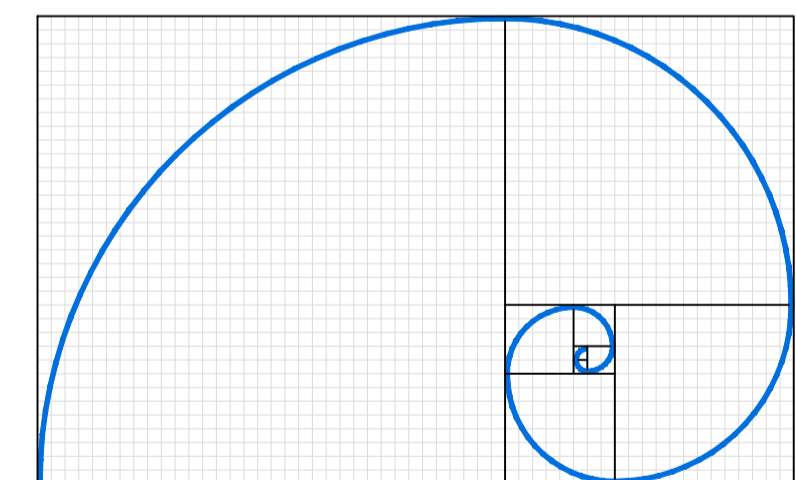

FIBONACCI-ARCHITECTS
 Milton Heath House : Westcott Road : Dorking : Surrey : RH4 3NB
 Tel : 01306 886289 www.fibonacci-architects.co.uk

PROJECT
**82 HEATH STREET
 HAMPSTEAD, NW3 1DN**

DRAWING
FLOOR PLANS - AS PROPOSED

DRAWN GS DRG No. REVISION
 CKD CJL
 DATE Jan 2018
 SCALE 1:50 @ A1 6221 P 02
 1:100 @ A3