


Scale 1:100

[01] PROPOSED FRONT ELEVATION

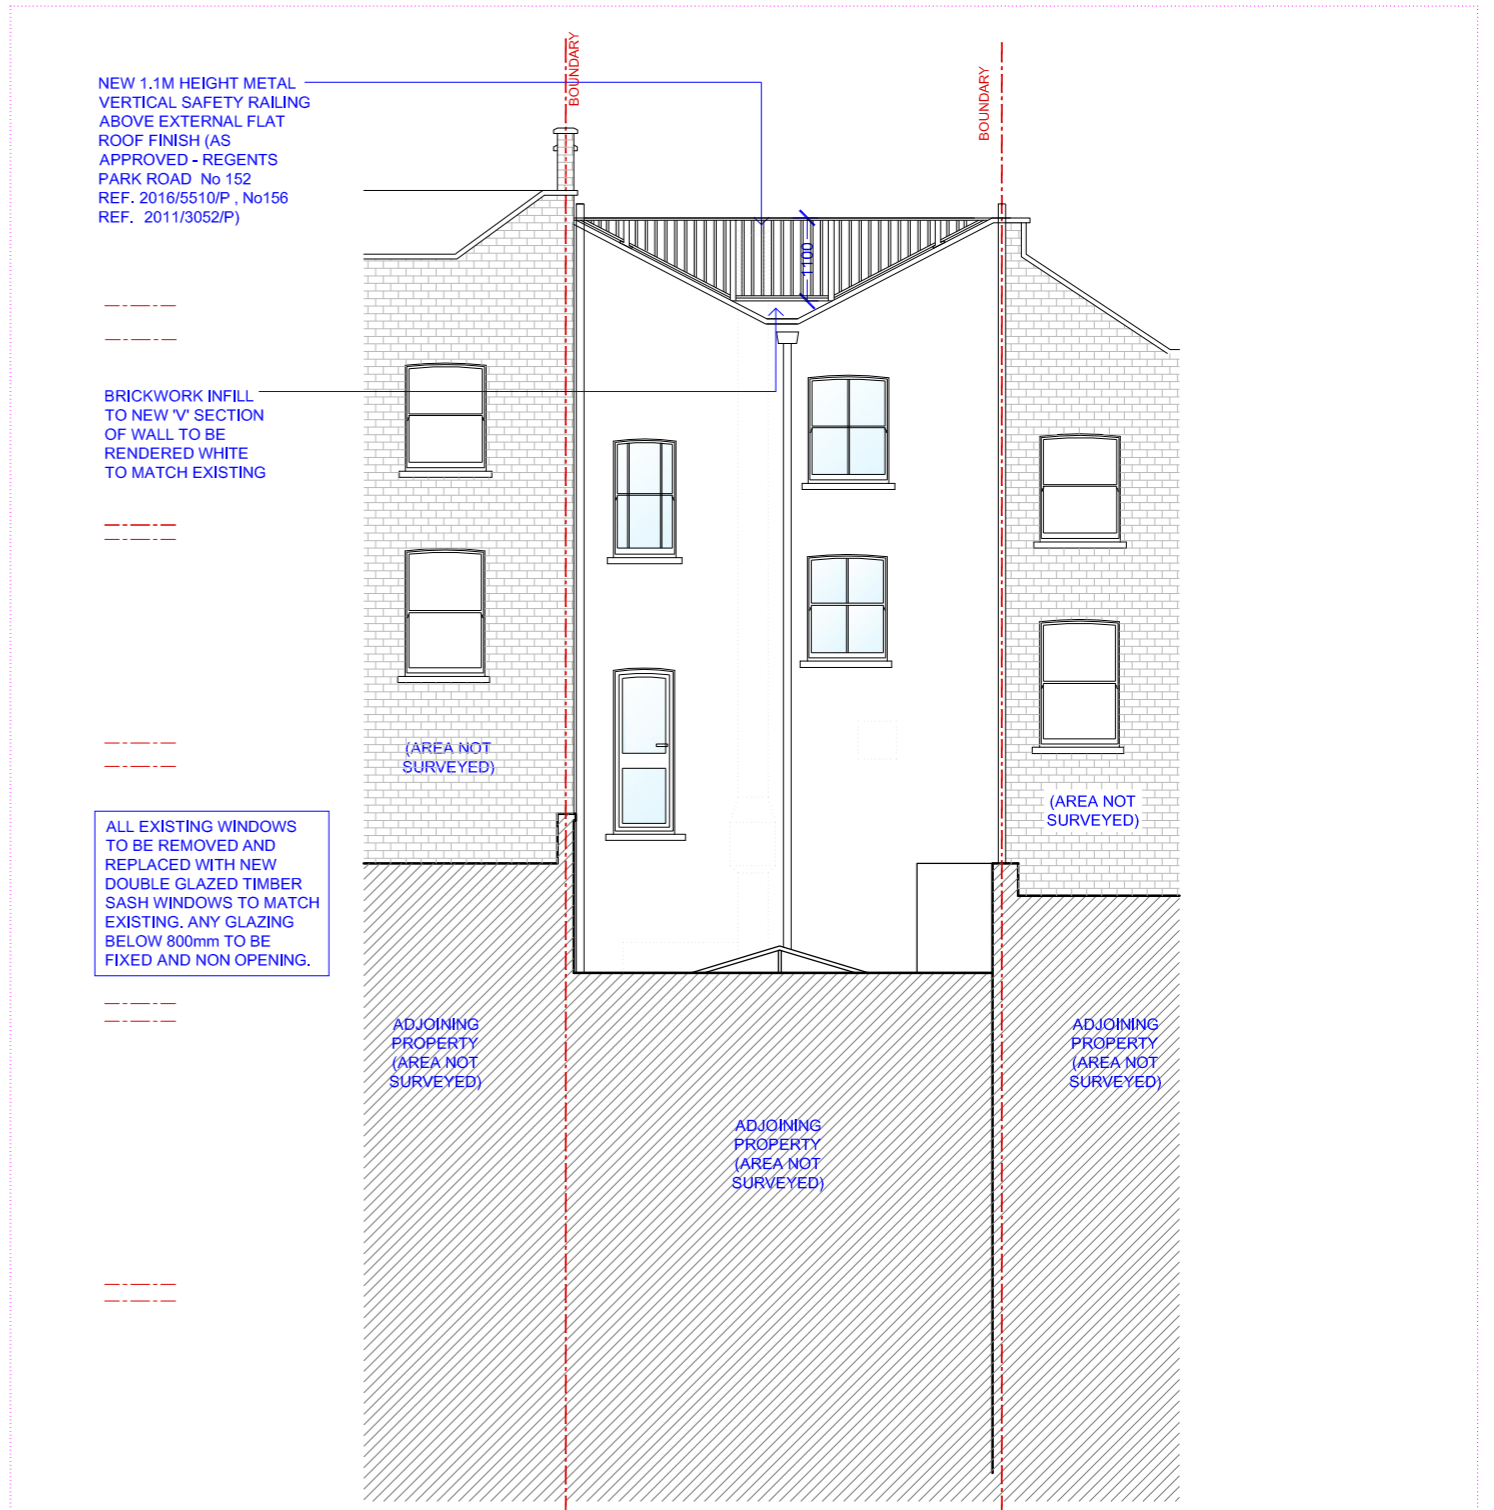

[02] PROPOSED REAR ELEVATION

NOTE:
DO NOT SCALE FROM DRAWINGS - EXCEPT FOR PLANNING PURPOSES.
ALL DISCREPANCIES TO BE REPORTED TO ARCHITECT IMMEDIATELY.
ALL DIMENSIONS TO BE VERIFIED BY CONTRACTOR ON SITE PRIOR TO THE COMMENCEMENT OF ANY WORKS.

P1 16/01/18 Planning Application Submission

ISO-A3

VIVENDI ARCHITECTS LTD

Unit E3U, Bounds Green Industrial Estate, Ringway, London N11 2UD
Tel/Fax +44 (0)20 3232 4000 - email: info@vivendiarchitects.com

© VIVENDI ARCHITECTS LTD 2009
All rights reserved. Including but not limited to The Copyright, Designs and Patents Act 1988

PROJECT TITLE:
148 REGENTS PARK ROAD, LONDON, NW1 8XN

DRAWING TITLE:
Proposed Front & Rear Elevation

CLIENT:
A&M EVANGELOU

DRAWN:
MN

CHECKED:
PK

ISSUED BY:
PK

JOB AND DRAWING NO:

STATUS:

PLA

SCALE AT A3:

1:100

REVISION:

P1

1624-P03-00