


[01] EXISTING FRONT ELEVATION

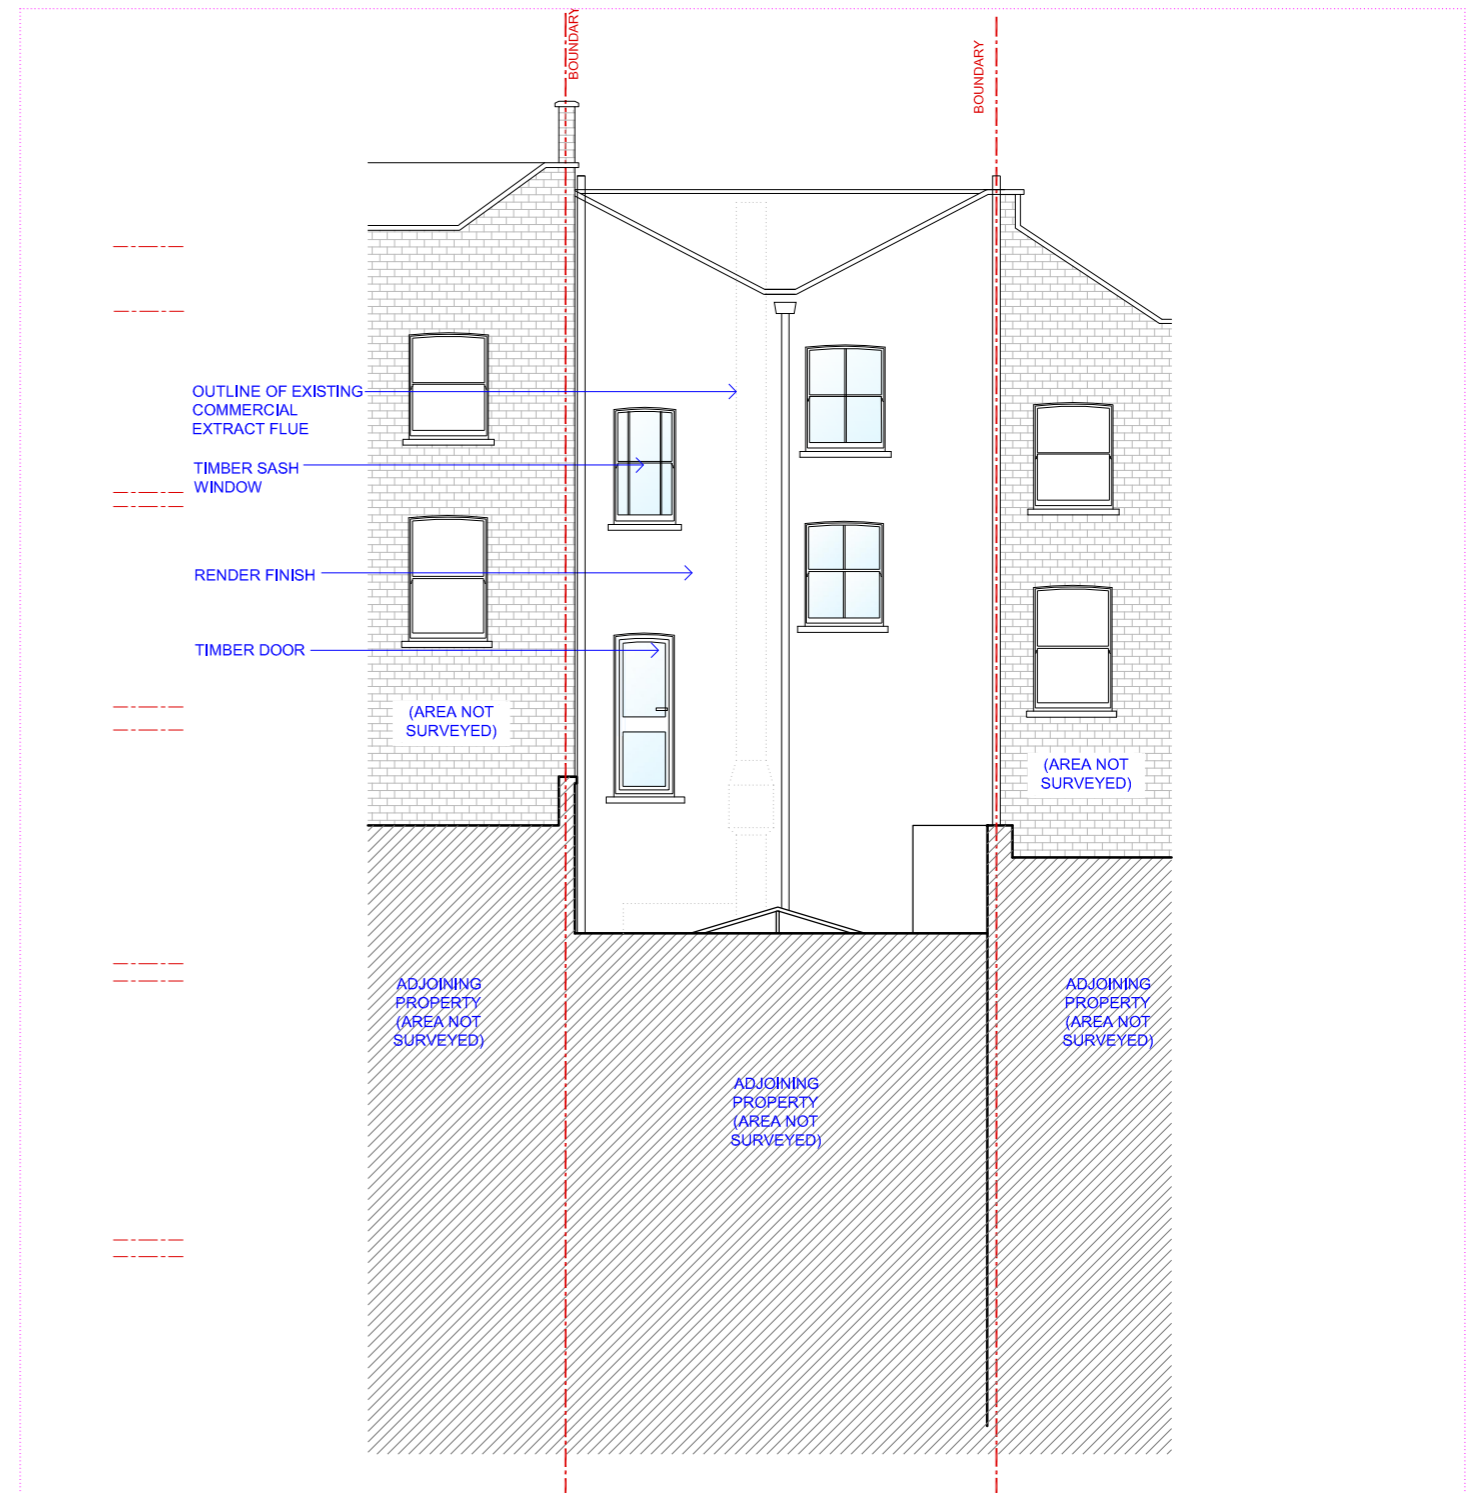

[02] EXISTING REAR ELEVATION

NOTE:
DO NOT SCALE FROM DRAWINGS – EXCEPT FOR PLANNING PURPOSES.
ALL DISCREPANCIES TO BE REPORTED TO ARCHITECT IMMEDIATELY.
ALL DIMENSIONS TO BE VERIFIED BY CONTRACTOR ON SITE PRIOR TO THE COMMENCEMENT OF ANY WORKS.

P1 16/01/18 Planning Application Submission

ISO-A3

VIVENDI ARCHITECTS LTD

Unit E3U, Bounds Green Industrial Estate, Ringway, London N11 2UD
Tel/Fax +44 (0)20 3232 4000 - email: info@vivendiarchitects.com

© VIVENDI ARCHITECTS LTD 2009
All rights reserved, including but not limited to The Copyright, Designs and Patents Act 1988

CLIENT:
A&M EVANGELOU

DRAWN:
MN
CHECKED:
PK
ISSUED BY:
PK

STATUS:
PLA

SCALE AT A3:
1:100

REVISION:
P1

PROJECT TITLE:
148 REGENTS PARK ROAD, LONDON, NW1 8XN

DRAWING TITLE:
Existing Front & Rear Elevation

JOB AND DRAWING NO:

1624-E03-00