


Figured dimensions only are to be taken from this drawing. All dimensions are to be checked on site before any work is put in hand.  
If in doubt, ask.


All SHH drawings to be read in conjunction with relevant SHH Finishes, Sanitaryware, Lighting & Ironmongery schedules.

Any discrepancies to be highlighted to SHH prior to procurement and in good time.

Copyright © Spence Harris Hogan Limited 2015  
Registered in England & Wales. Registered No. 261 0615  
SHH is the trading name of Spence Harris Hogan Limited

 


Legends & Notes:

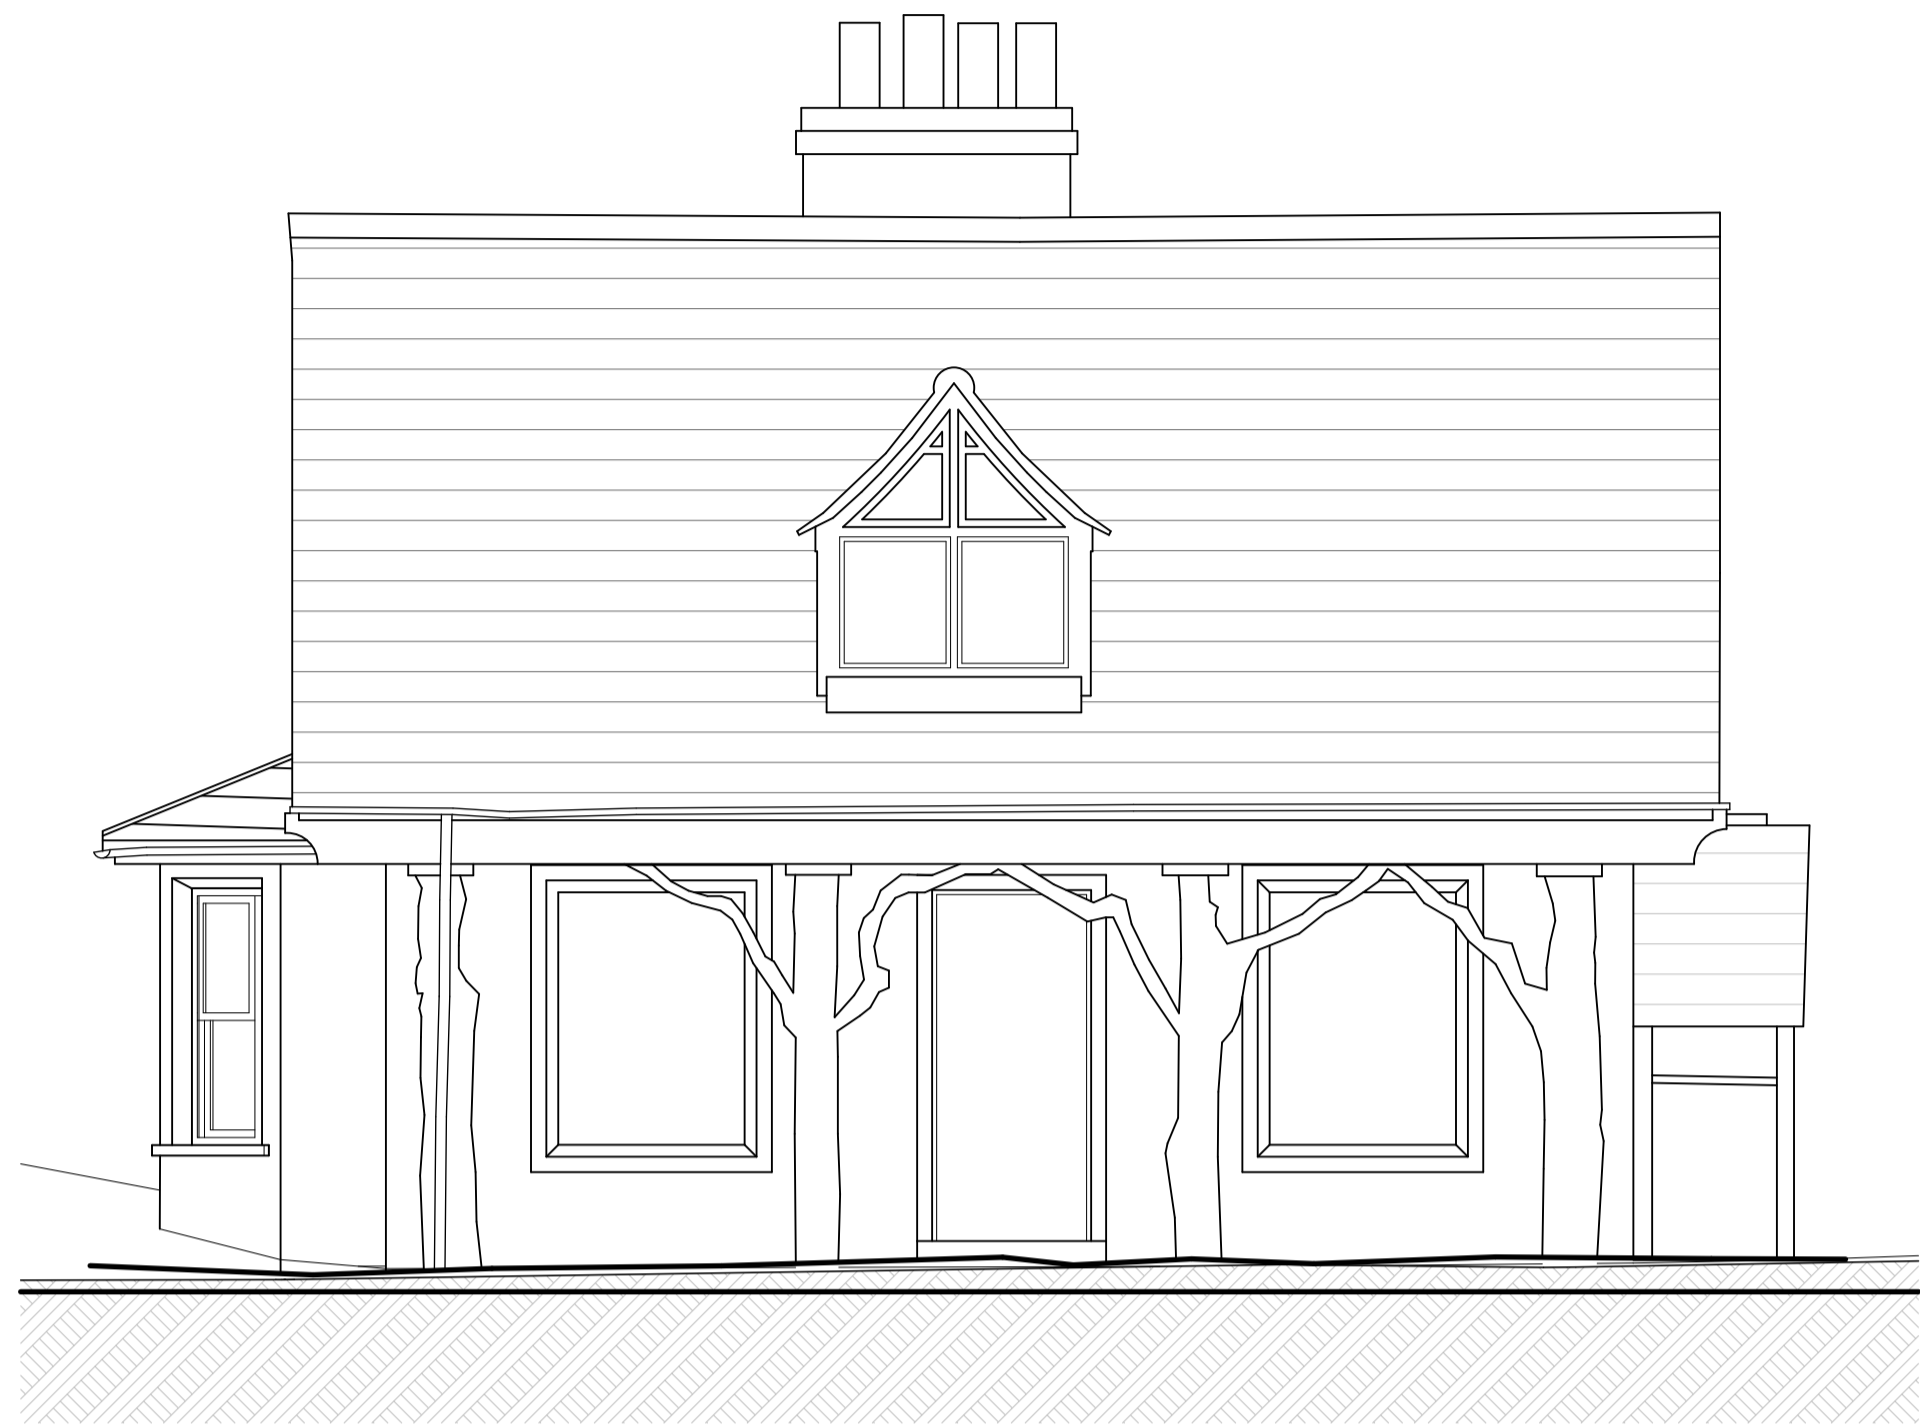

**1** SCALE 1:50 @ A1, 1:100 @ A3  
**WEST ELEVATION - EXISTING**

**2** SCALE 1:50 @ A1, 1:100 @ A3  
**SOUTH ELEVATION - EXISTING**

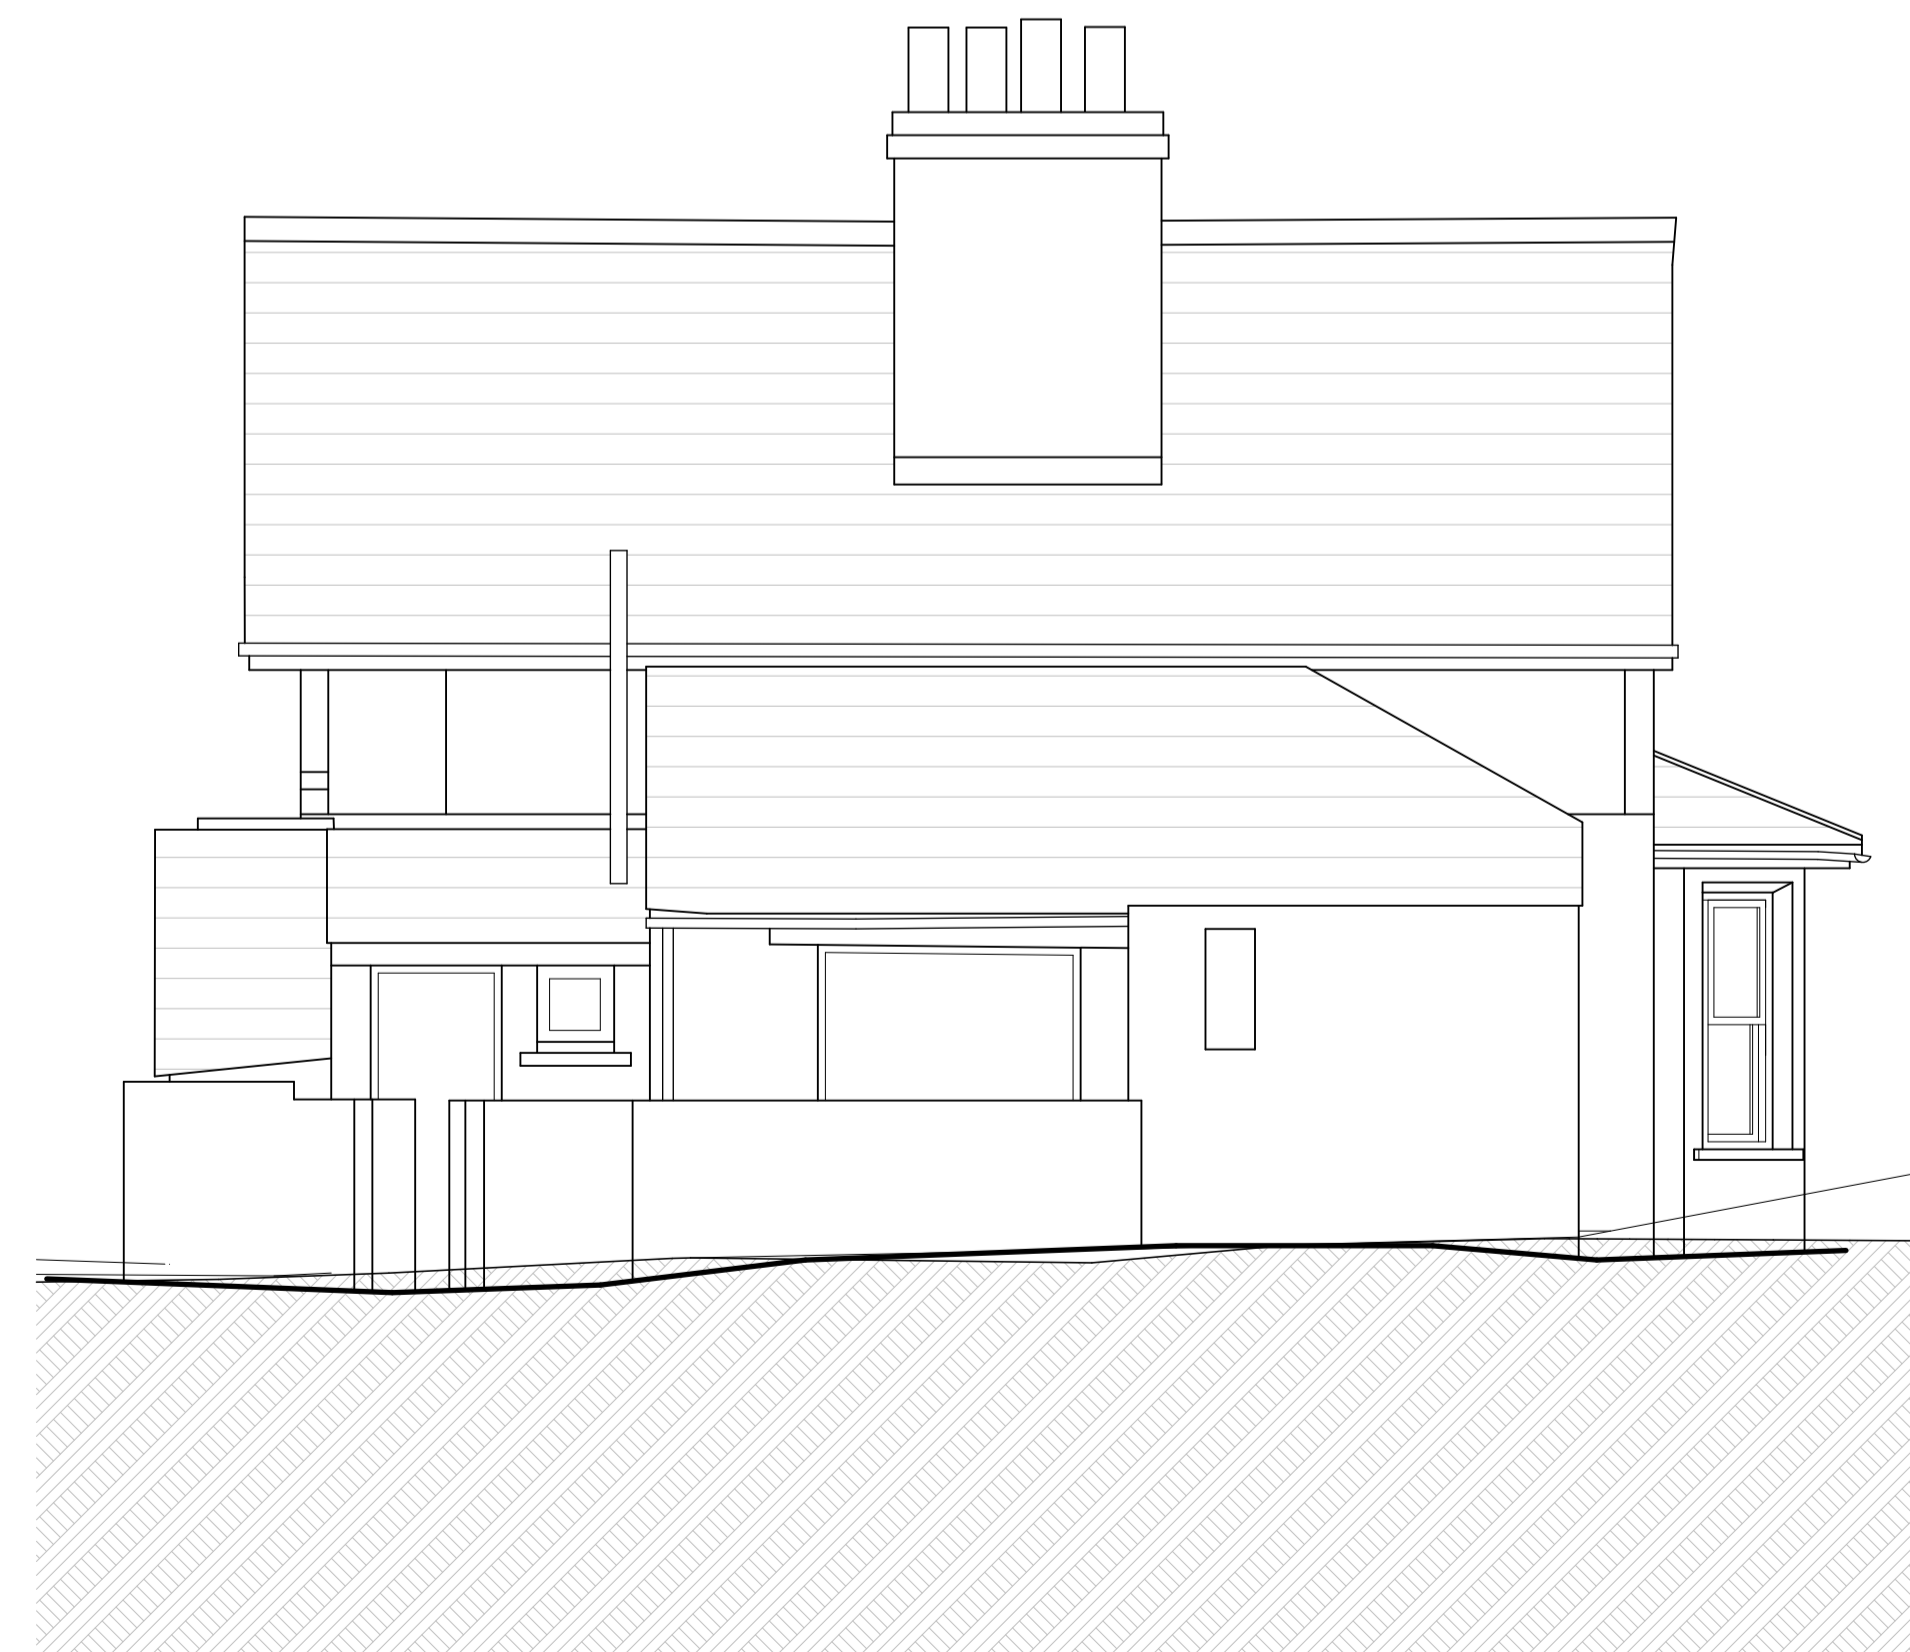

**3** SCALE 1:50 @ A1, 1:100 @ A3  
**NORTH ELEVATION - EXISTING**

**4** SCALE 1:50 @ A1, 1:100 @ A3  
**EAST ELEVATION - EXISTING**

PL01	16.06.2016	PLANNING ISSUE	JH
Rev	Date	Descriptor	Athr.



1 Vencourt Place, Ravenscourt Park  
Hammersmith, London W6 9ND  
Phone: +44 (0) 20 8600 4171 Email: info@shh.co.uk  
shh.co.uk

Project:  
**Athlone House**  
Hampstead Lane  
London

Client:  
Private Client

Drawing Title:  
Planning 2018Jan  
**Gate House Elevations - Existing**

(Project number)\DWG number\_Revision: **(817)230\_PL01** Checked: