



Proposed 2F Plan
Scale 1:100

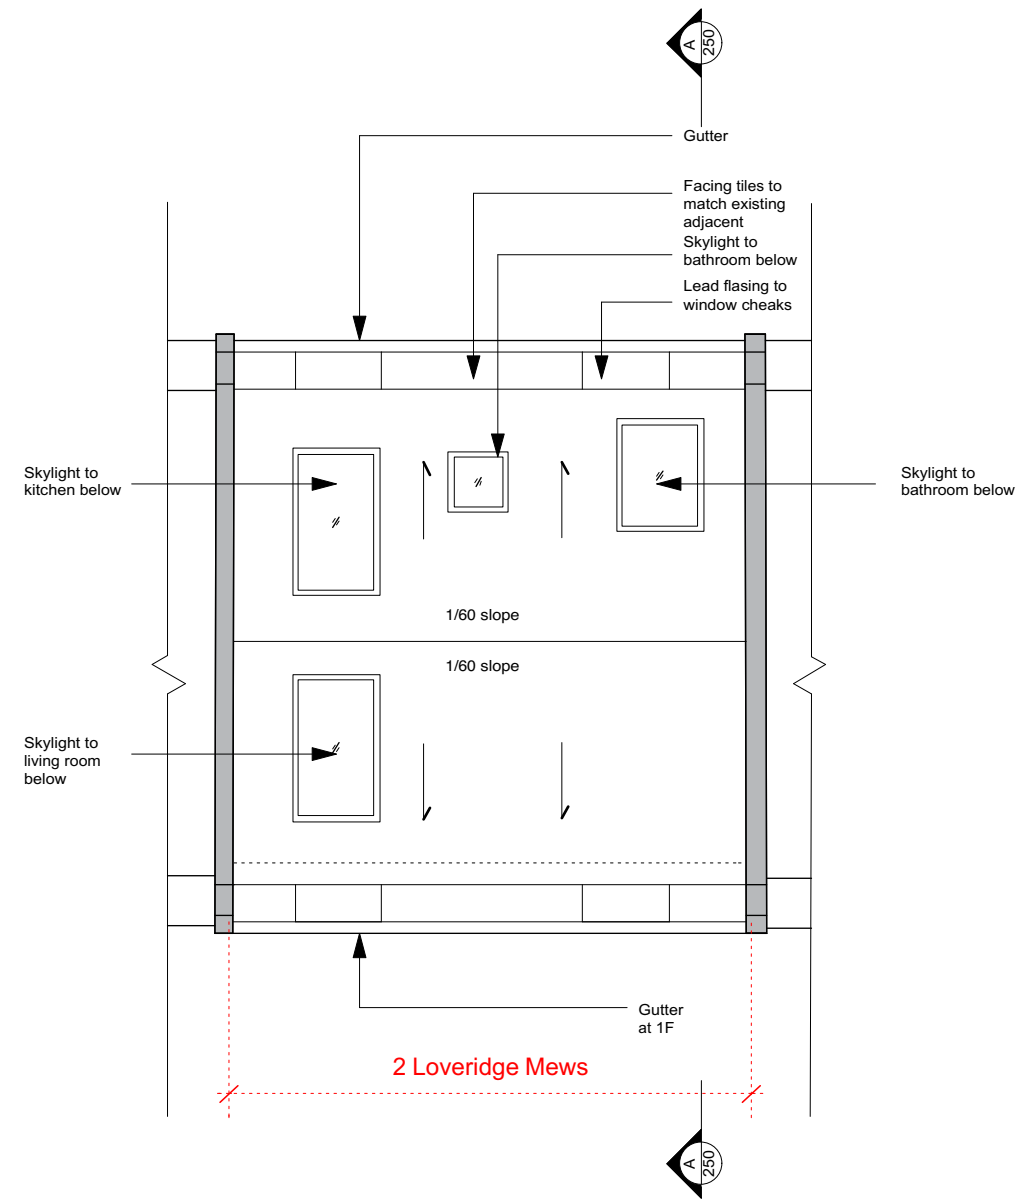

Proposed Roof Plan
Scale 1:100

 

status	For Planning	<p>Max Dewdney Architects</p> <p>a: 5th Floor 18 Broadwick Street London W1F 8HS e: maxdewdney@me.com m: 07967 698807</p>
revisions		
job		Residential Refurbishment
address		2A Loveridge Mews, London NW6 2DP
dwg title		Existing & Proposed Roof Plans
scale		1:100
date		Jan 2017
LOV	152	revision
job reference	drawing number	