

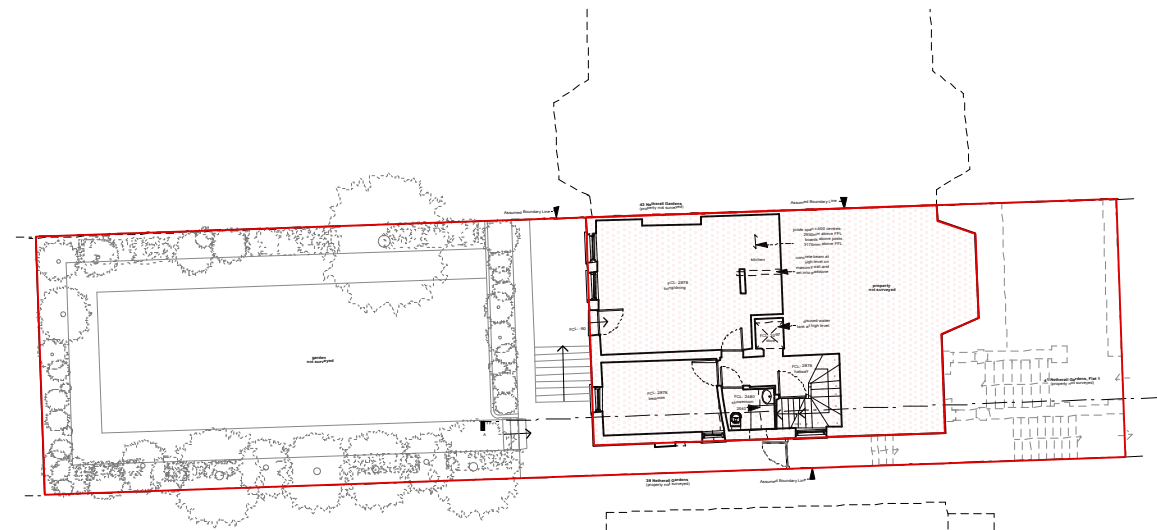


 

LOCATION PLAN 1:1250@A3

 

SITE PLAN 1:250@A3

Rev	Date
A	17.01.18
-	21.12.17

DRAWING STATUS For Information

Issued only for purpose indicated.
This drawing to be read in conjunction with all consultants information.
All dimensions to be checked on site.
Do not scale, except for planning purposes.
This drawing is protected by copyright.

JOB NUMBER 204

JOB TITLE
Klein Apartment
Flat 1, 41 Netherhall Gardens NW3 5RL

DRAWING TITLE
Situation and location plans
existing

SCALE: 1:1250, 1:250 @ A3

DATE: December 2017

DRAWING NO.	REV
A/01/001	A