
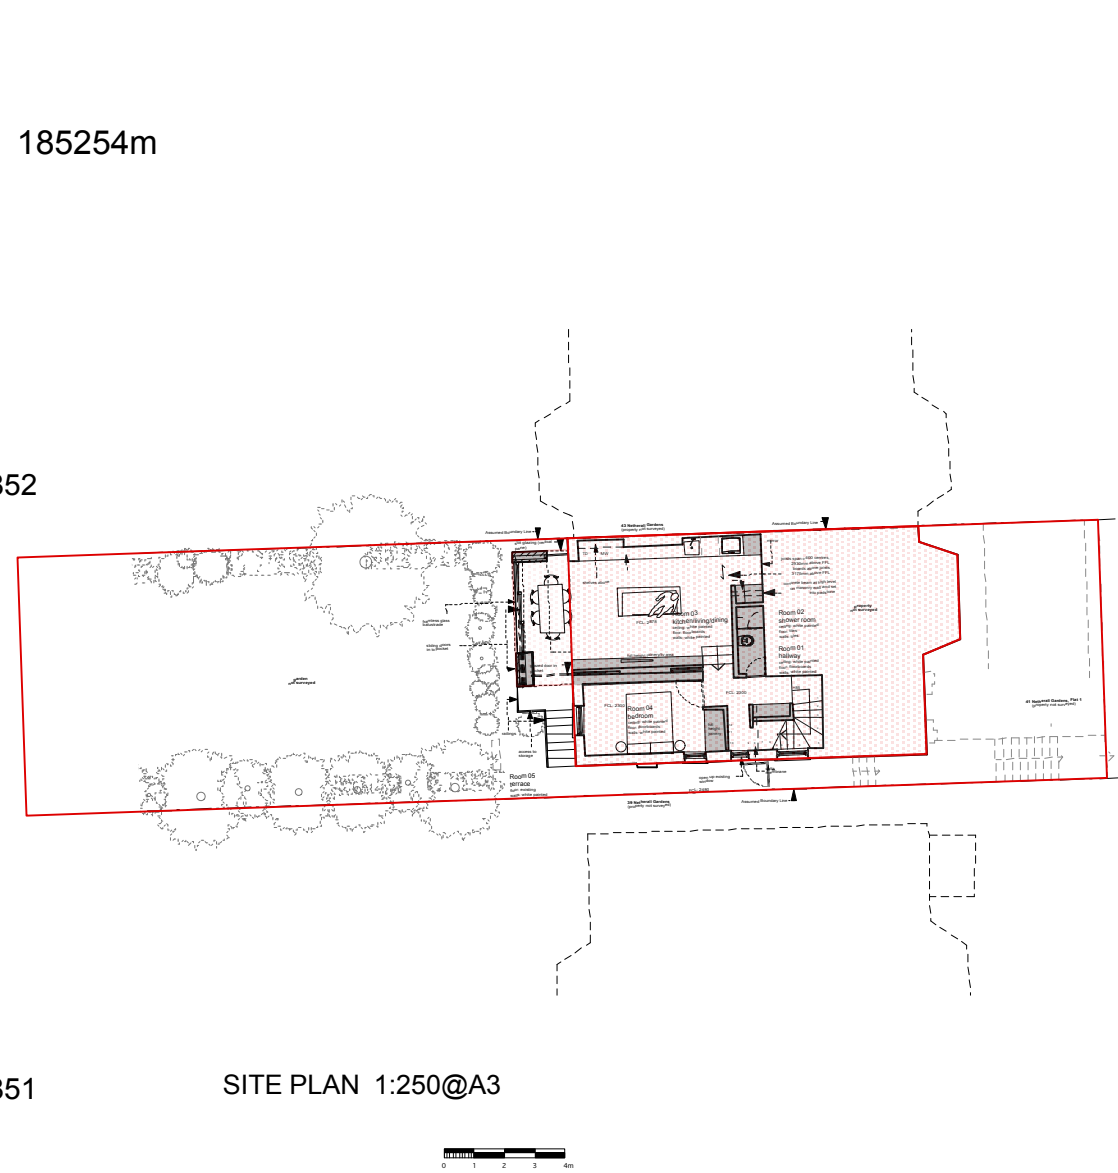
 


LOCATION PLAN 1:1250@A3

 

SITE PLAN 1:250@A3

Rev	Date
-	17.01.18

DRAWING STATUS For Information

Issued only for purpose indicated.
This drawing to be read in conjunction with all consultants information.
All dimensions to be checked on site.
Do not scale, except for planning purposes.
This drawing is protected by copyright.

JOB NUMBER 204
JOB TITLE

Klein Apartment
Flat 1, 41 Netherhall Gardens NW3 5RL

DRAWING TITLE
Situation and location plans proposed

SCALE: 1:1250, 1:250 @ A3

DATE: January 2018

DRAWING NO.	REV
A/02/001	-