



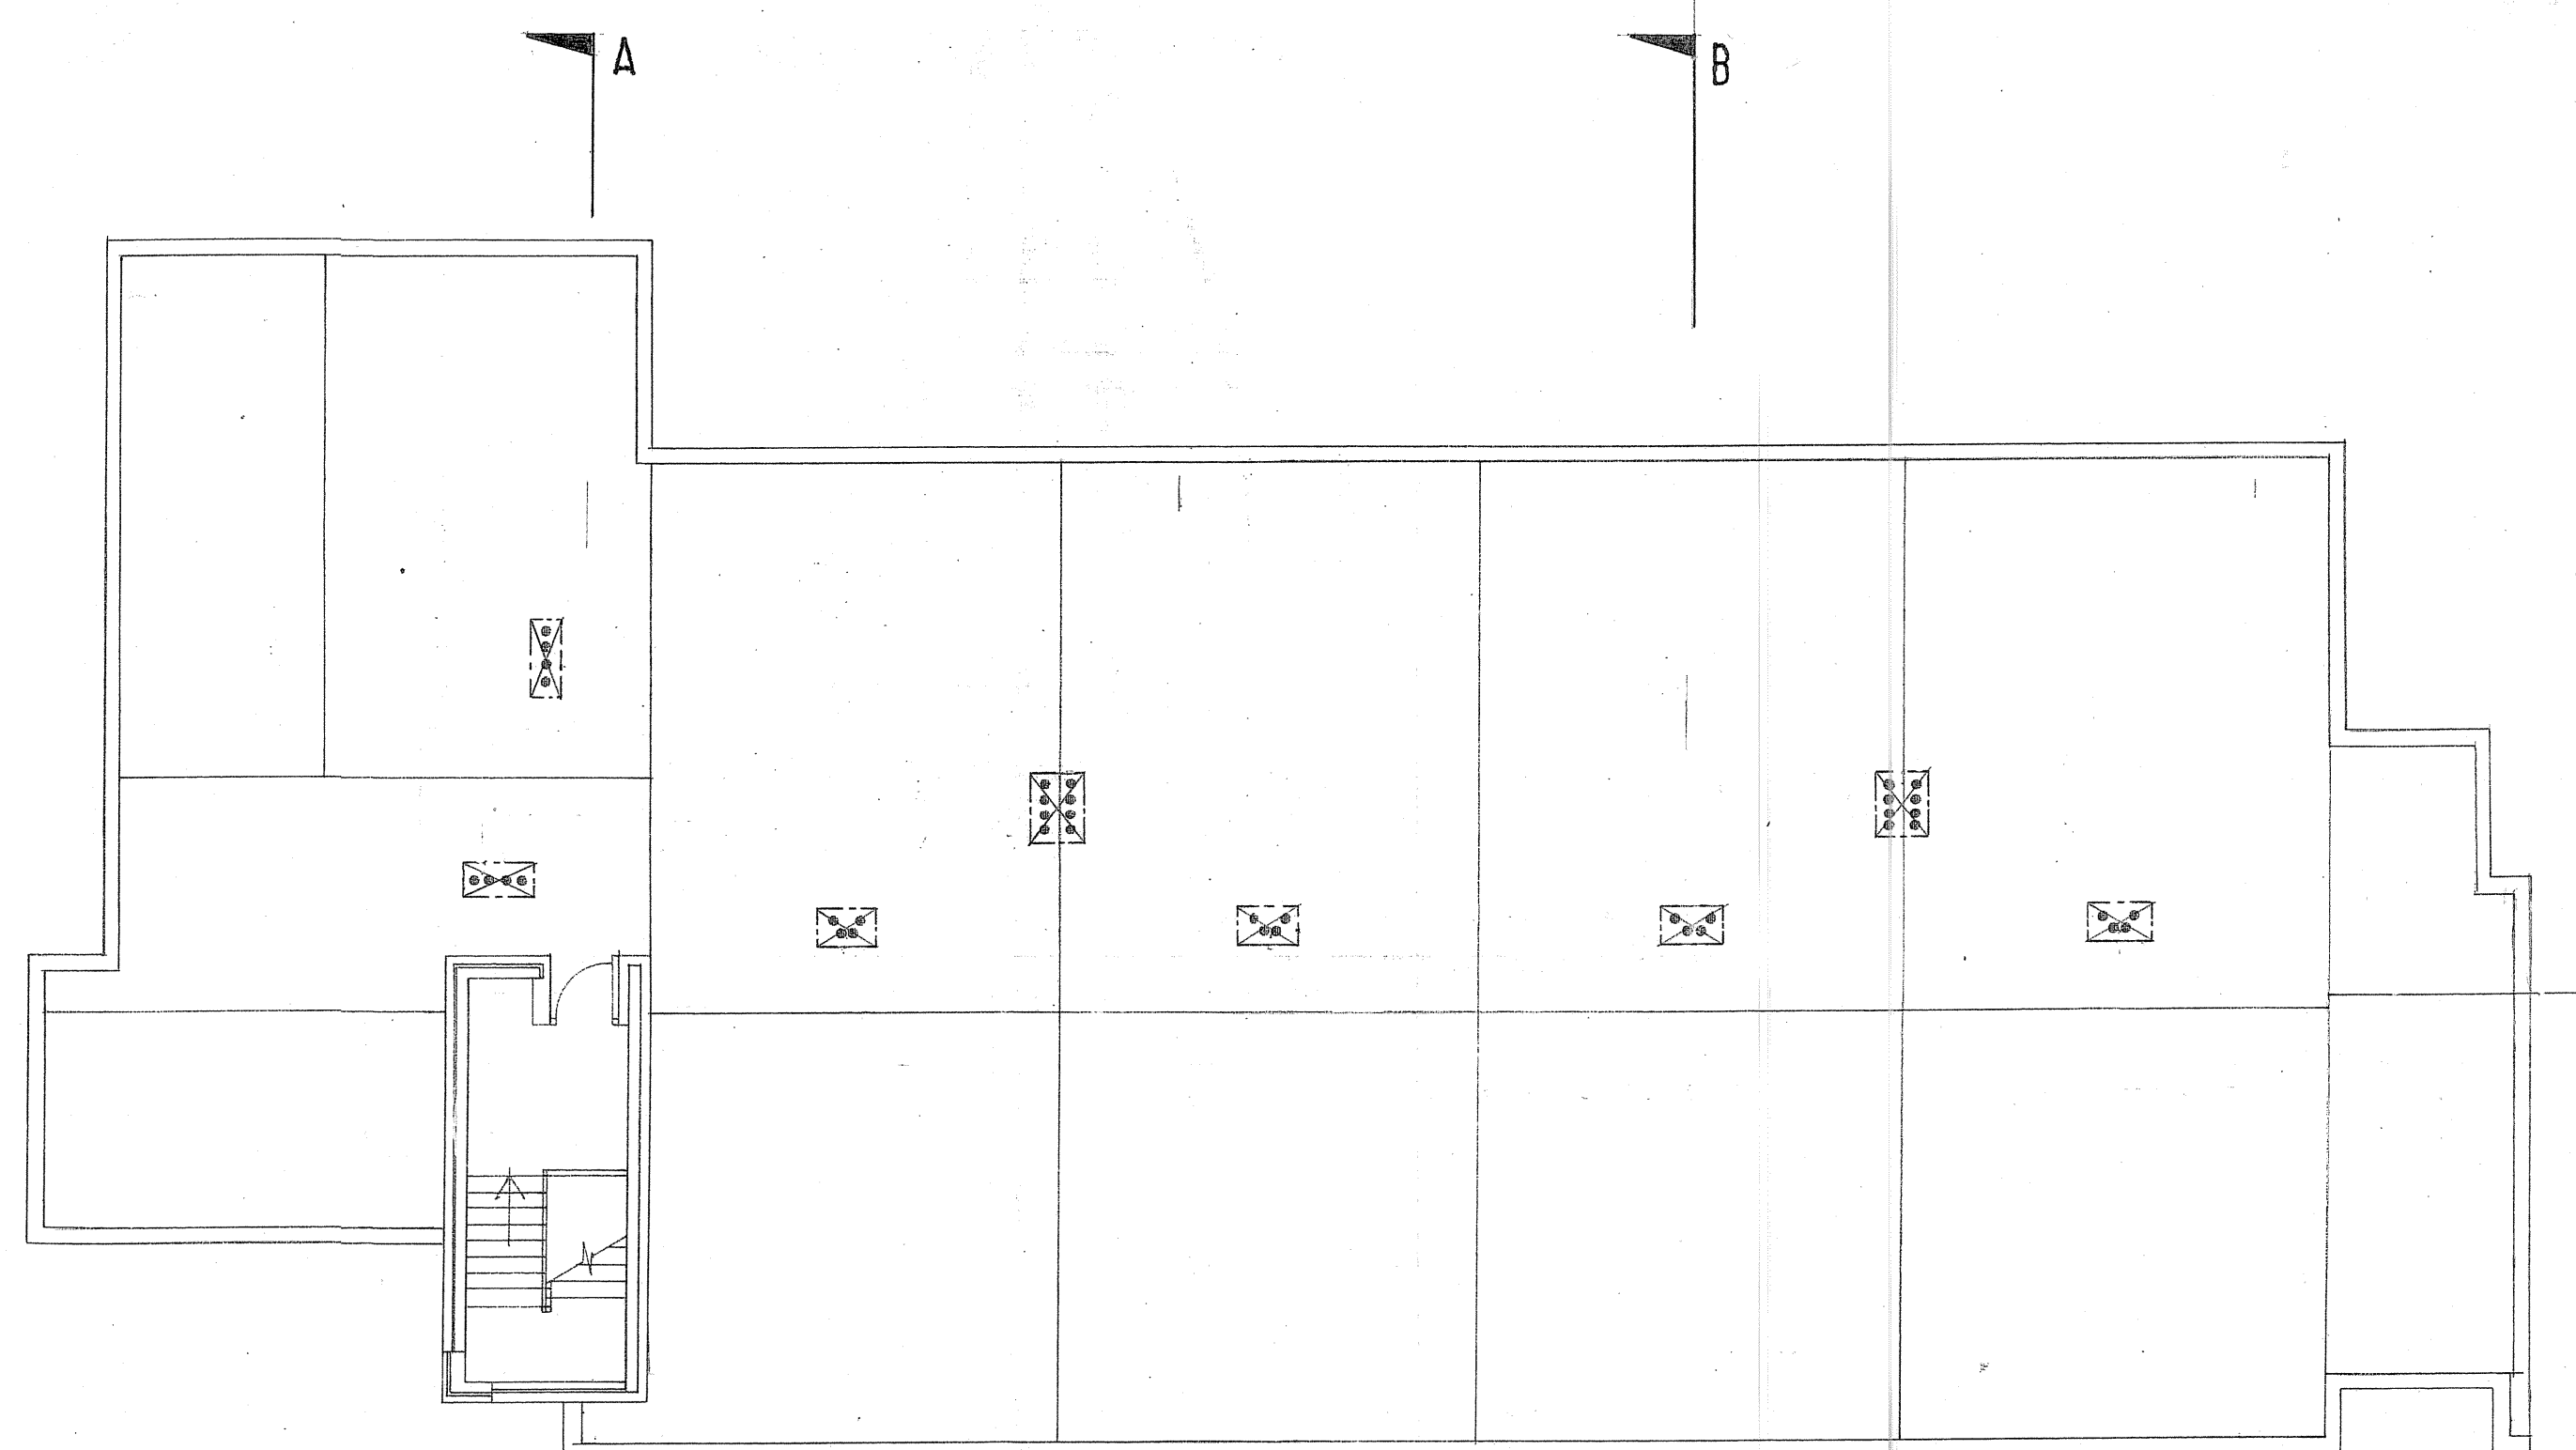

ROOF PLAN

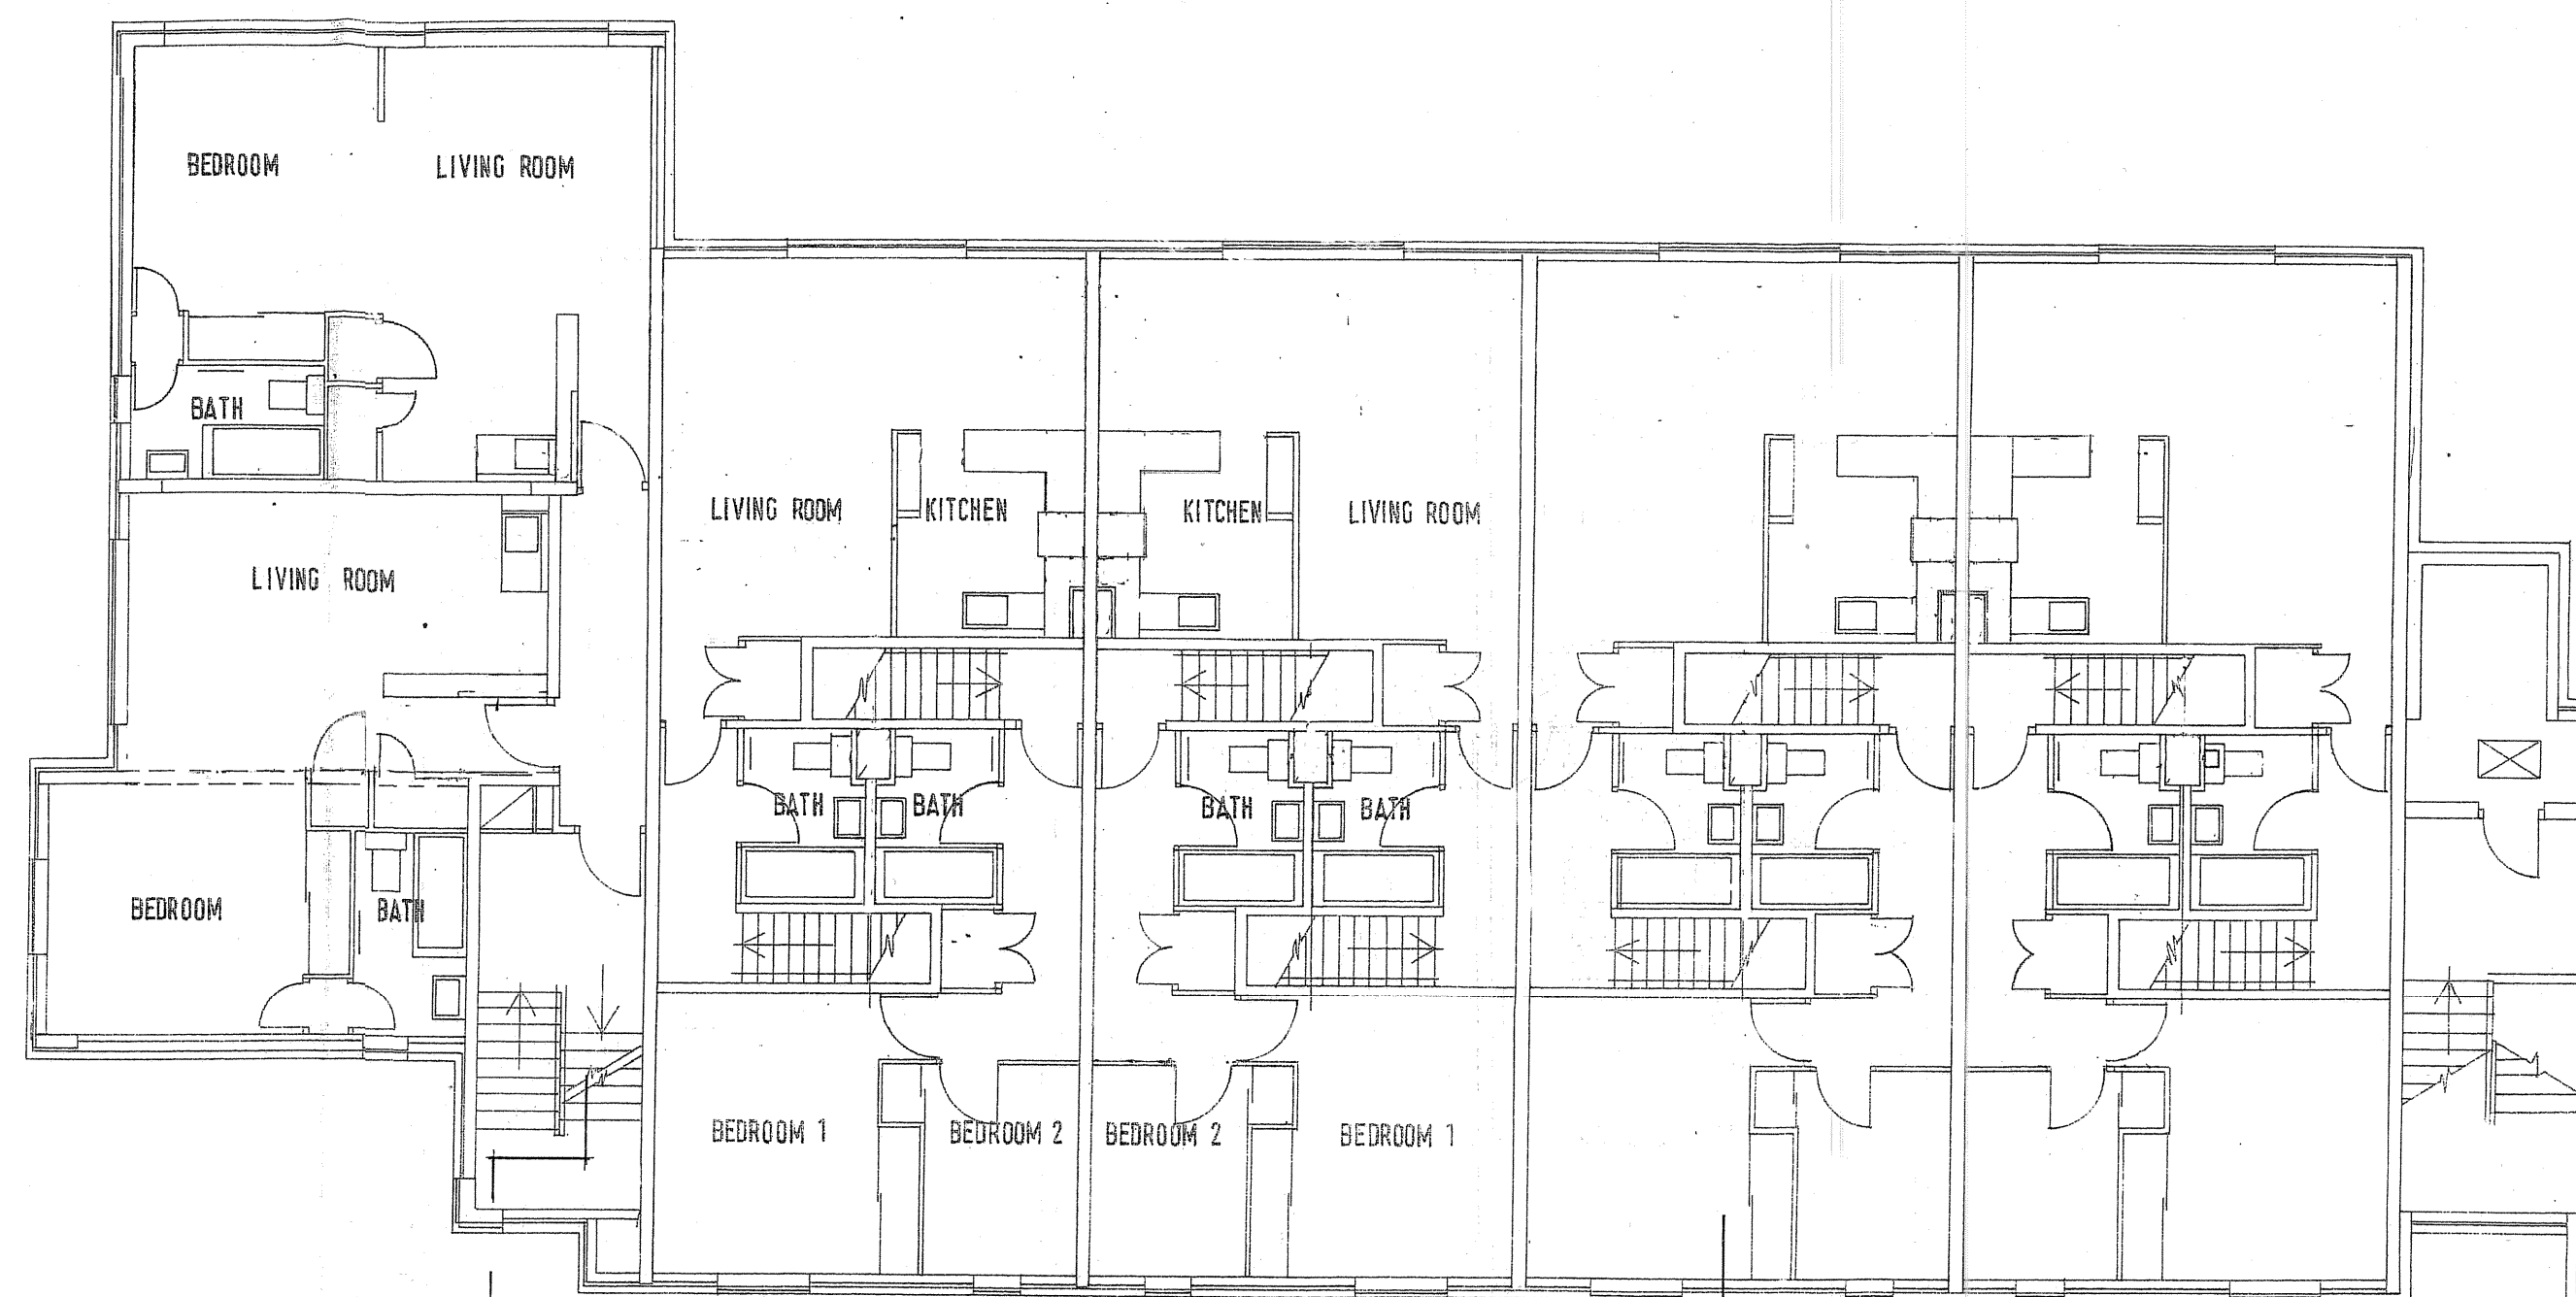

FOURTH FLOOR PLAN

METRES

PROJECT
45 NEW COMPTON STREET WC2

SUBJECT
EXISTING

DRAWN
DTW

APPROVED
RM

Chartered Architects
The Laurels · Lynn Road
Stoke Ferry · King's Lynn
Norfolk · PE33 9SW
tel: 01368 601359
fax: 01368 602192
royes.partnership@btinternet.com

PARTNERSHIP

DATE	SCALE	REVISION
DEC 10	1:100	
JOB NUMBER 0814	DRAWING NUMBER 102	