




1. DO NOT SCALE
 2. THIS DRAWING IS TO BE READ WITH ALL OTHER RELEVANT DRAWINGS AND SPECIFICATIONS

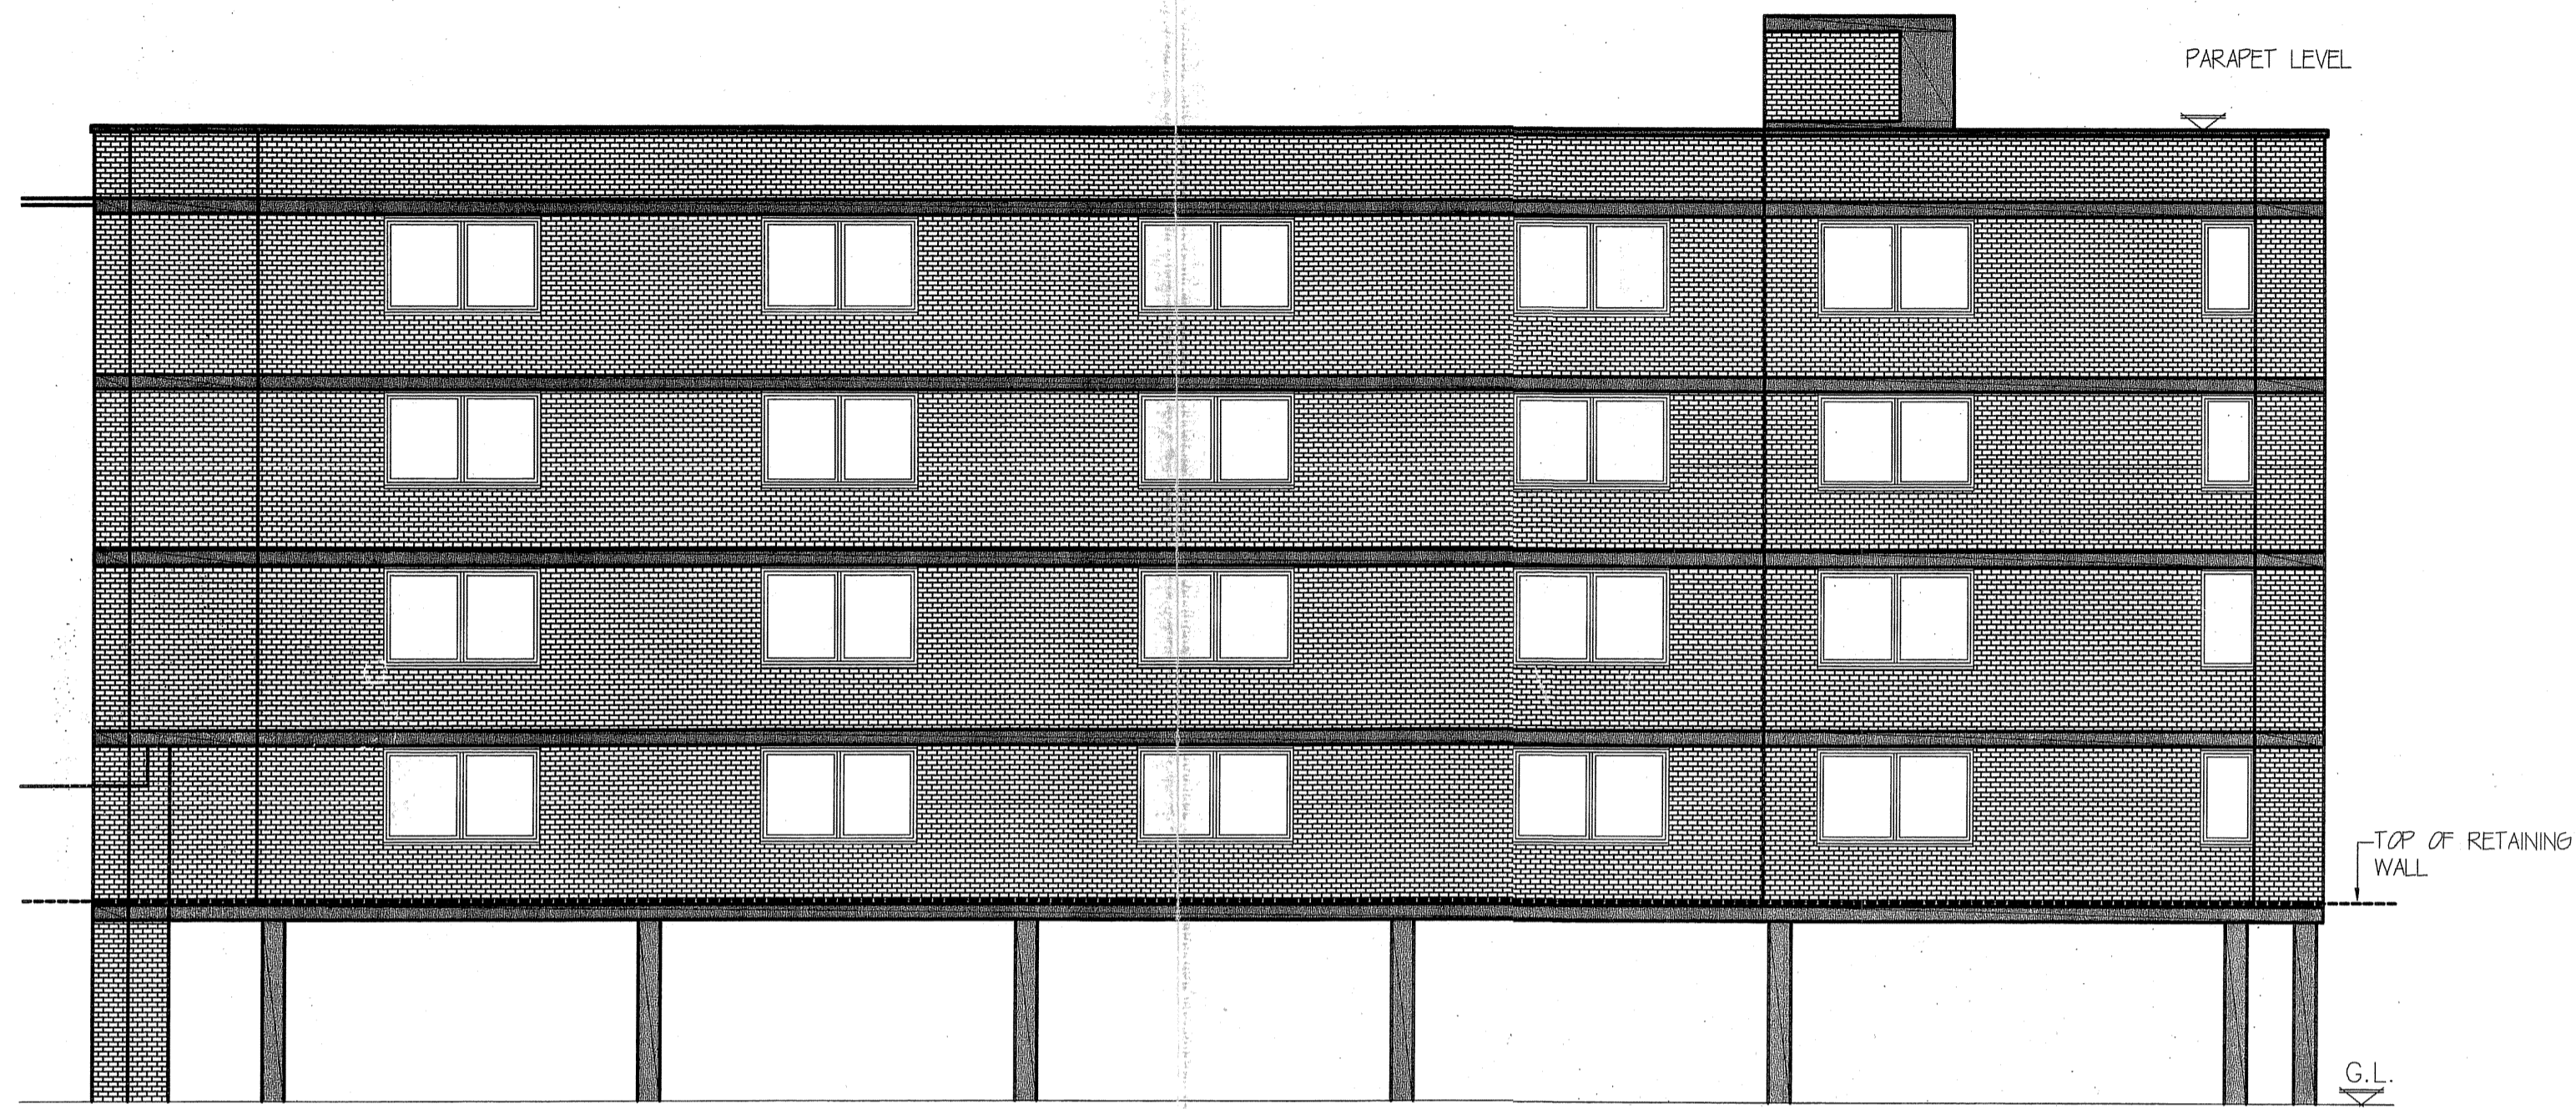


EXISTING NORTH WEST ELEVATION
 (1:100)

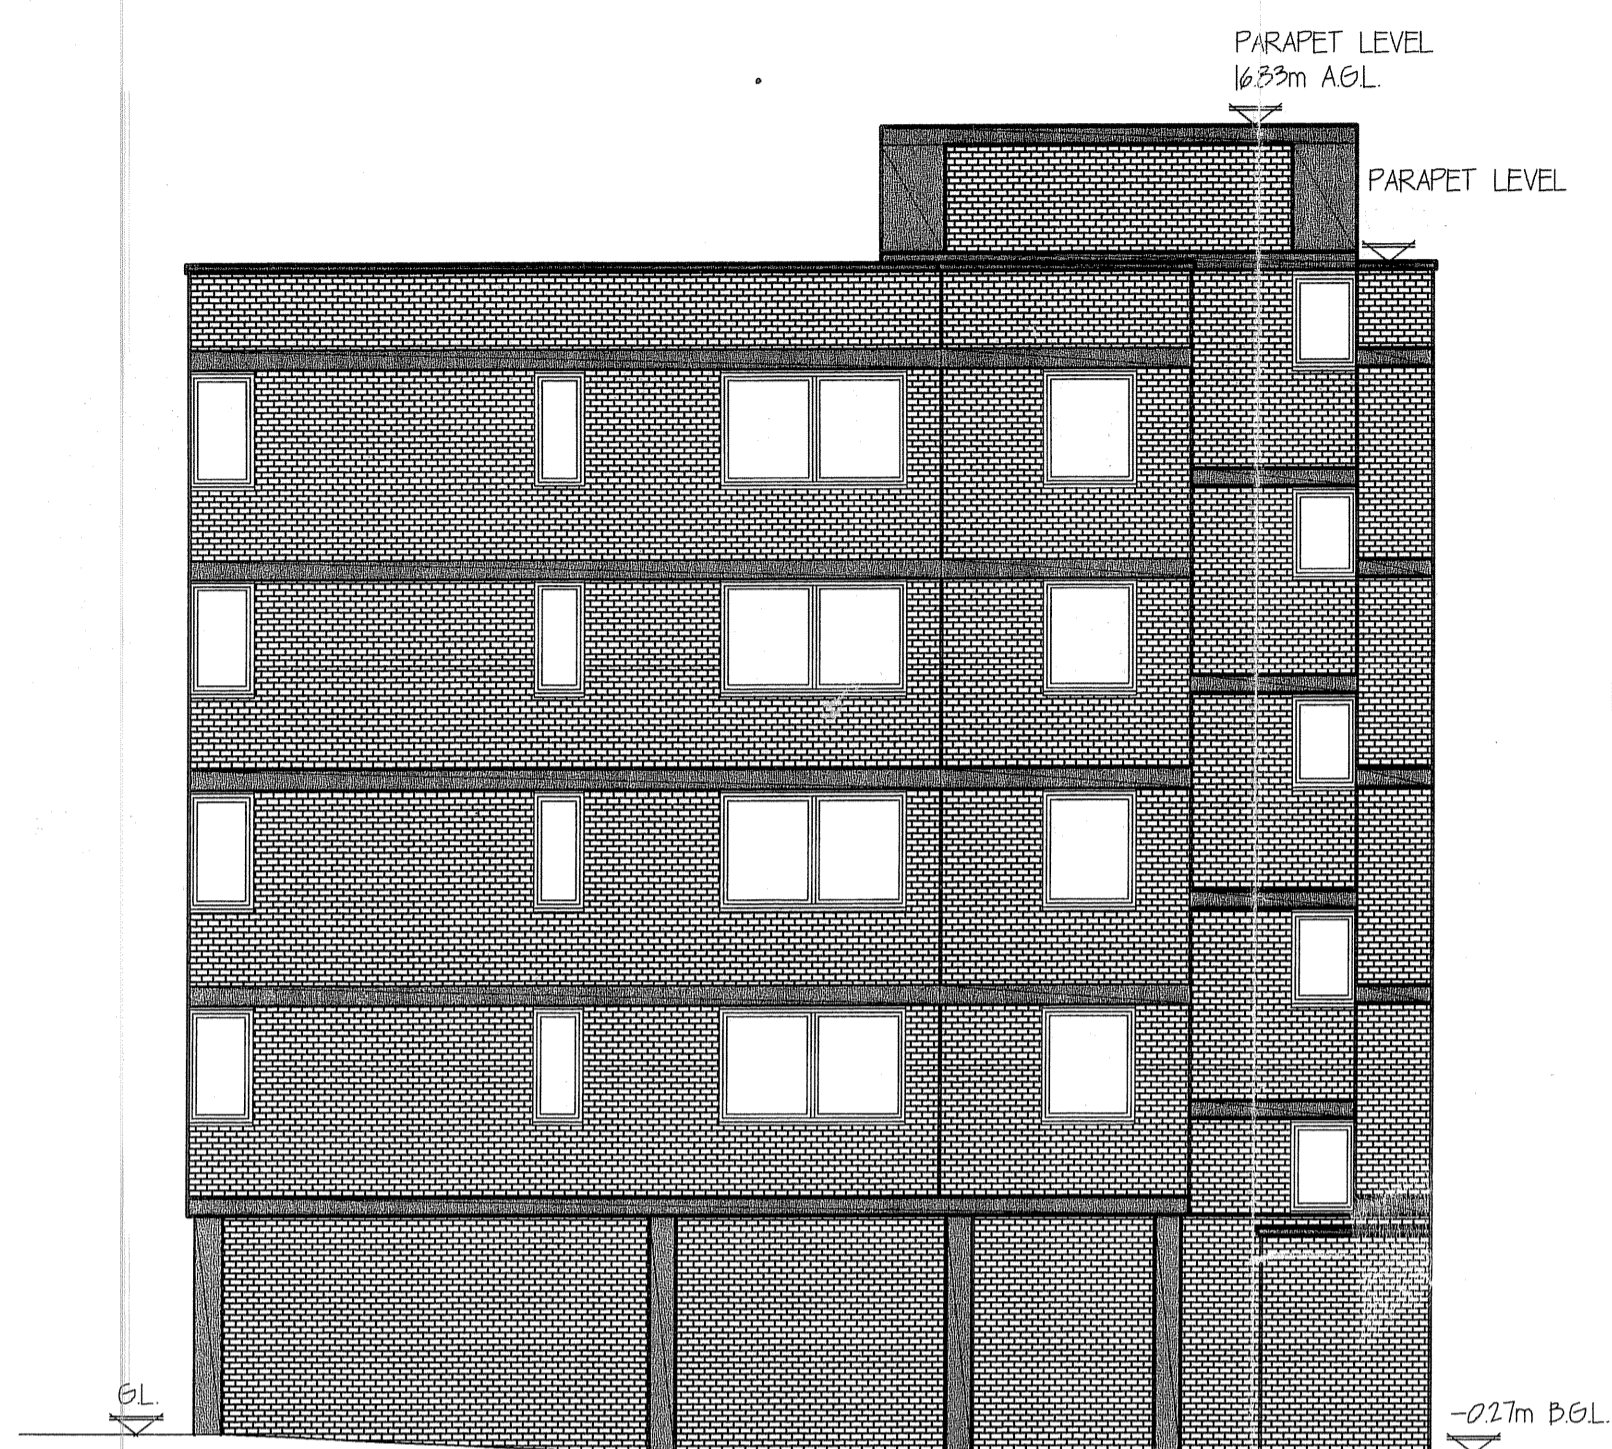

EXISTING SOUTH WEST ELEVATION
 (1:100)

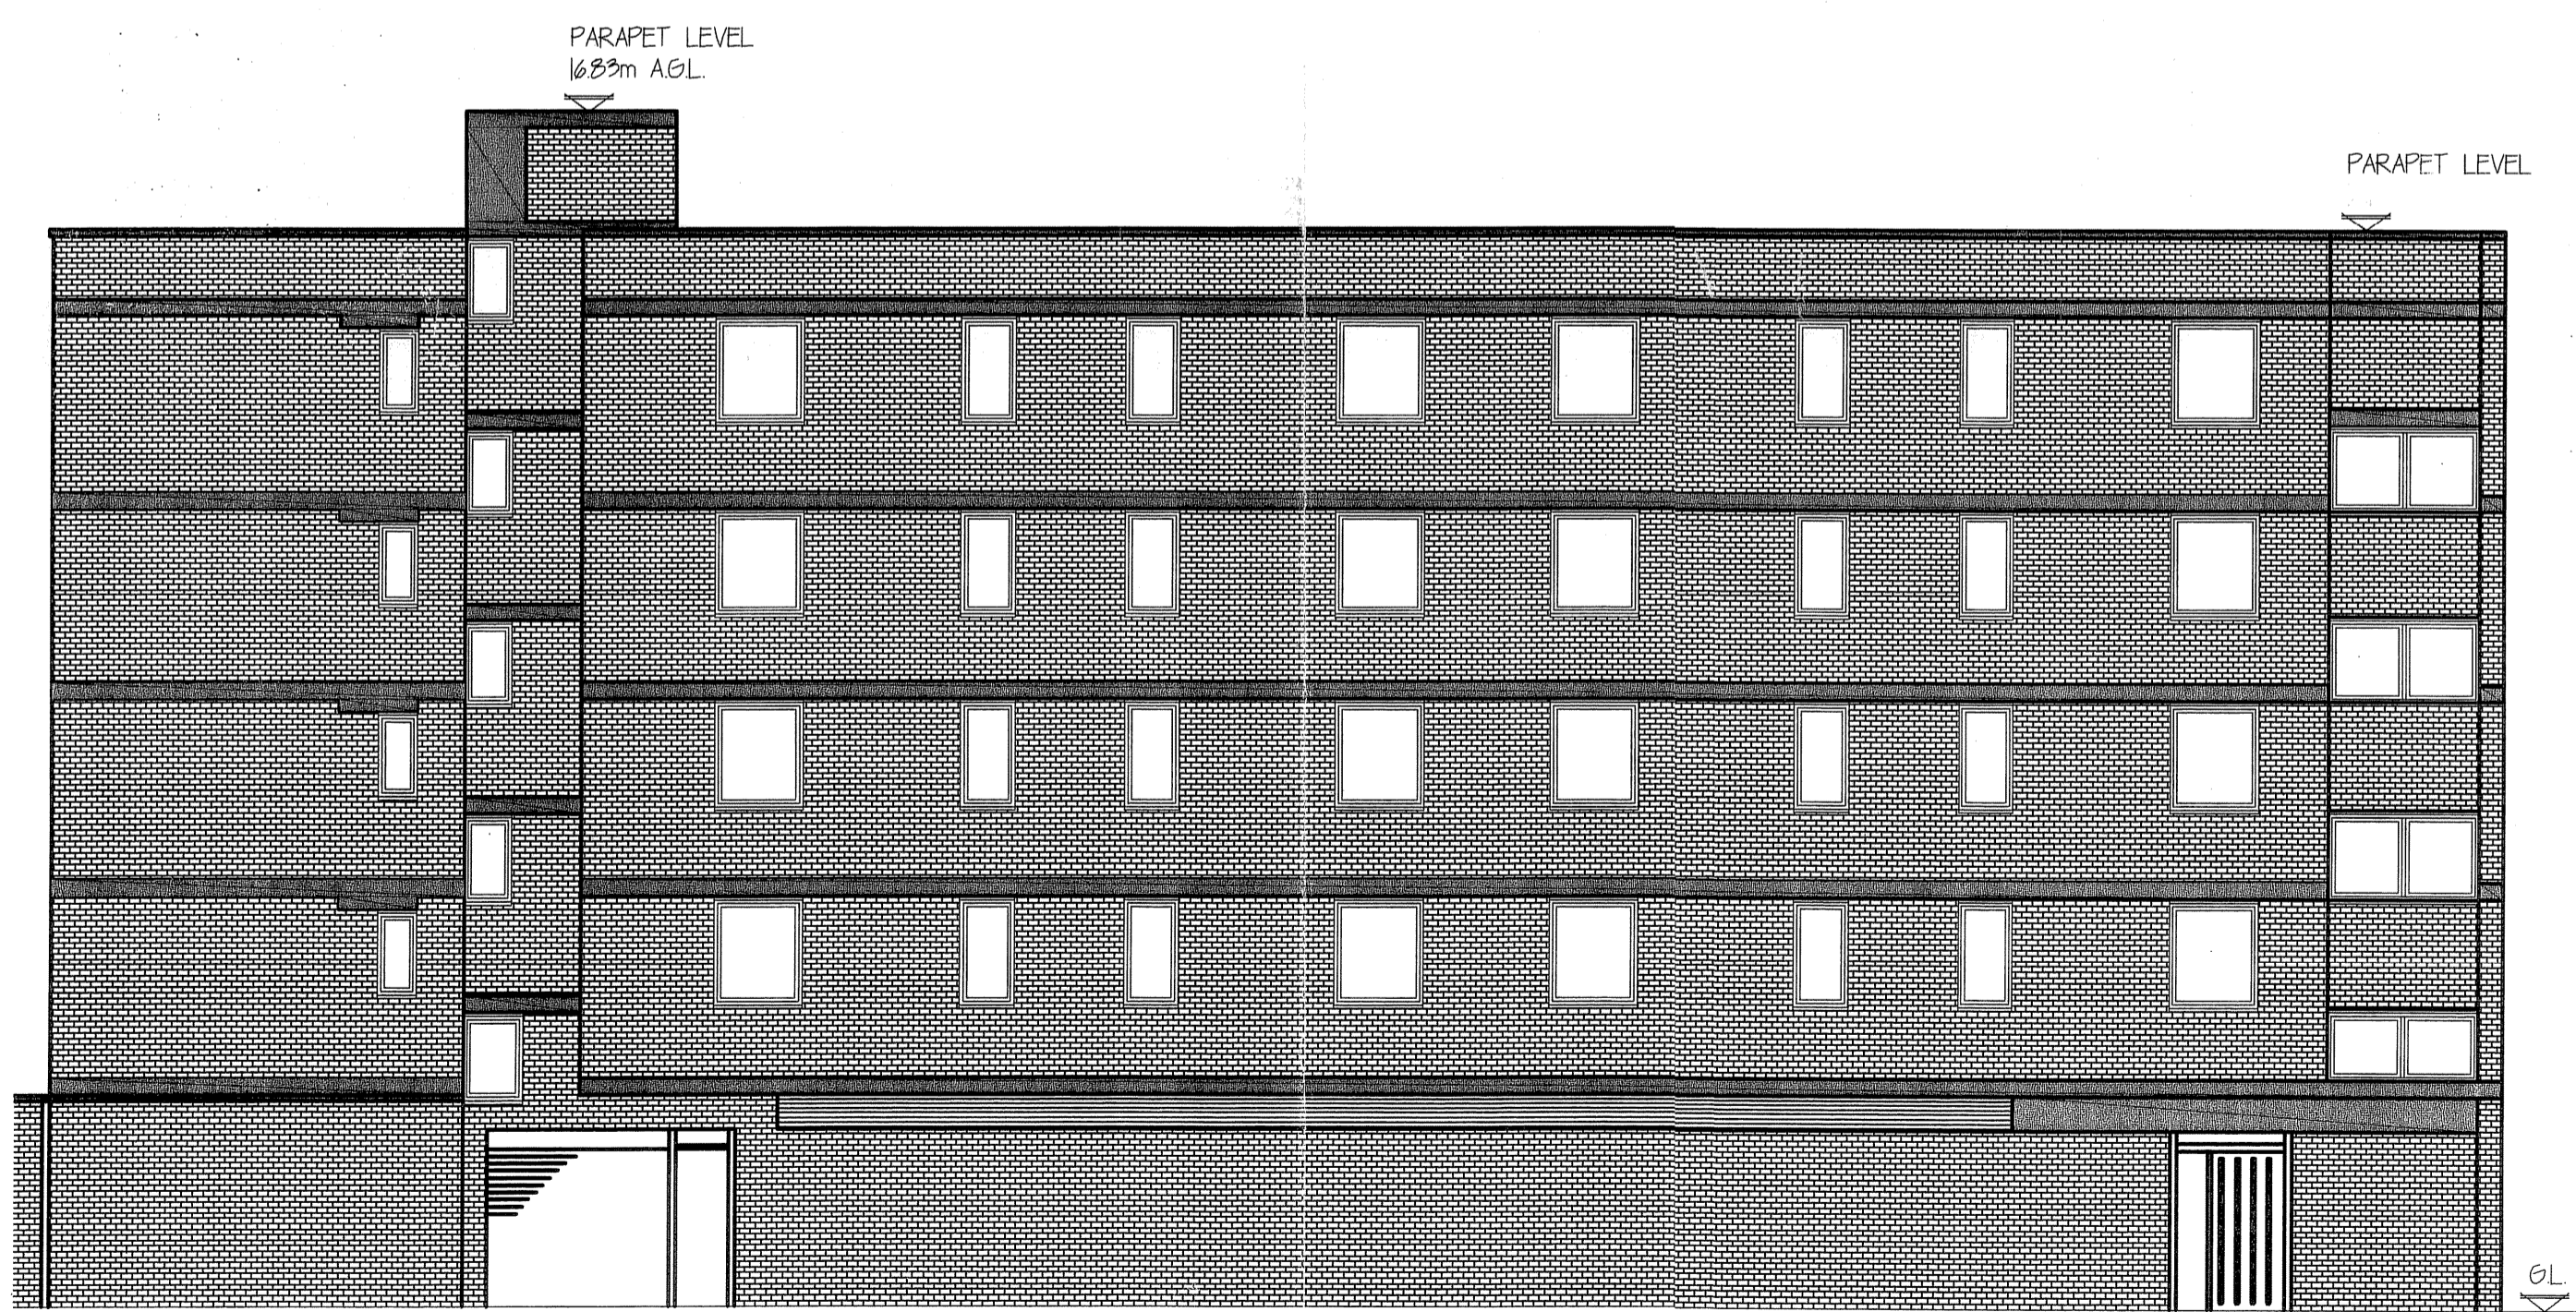

EXISTING SOUTH EAST ELEVATION
 (1:100)

 

PROJECT
45 NEW COMPTON STREET WC2

SUBJECT
EXISTING

DRAWN DTW APPROVED RM

Chartered Architects
 The Laurels · Lynn Road
 Stoke Ferry · King's Lynn
 Norfolk · PE33 9SW

tel: 01366 601359
 fax: 01366 602192
 rogers@partnership.co.uk

DATE DEC 10 SCALE 1:100 REVISION
 JOB NUMBER 0814 DRAWING NUMBER 104