

Notes

1 Kemplay Road

summer house

roof terrace

flat roof

light well

flat roof

11 Pilgrims Lane

Revisions

**AIVARS ARCHITECTS**

Aivars Architect Ltd. Company No. 04648728

43B Eton Avenue . London NW3 3EP England  
Tel 44(0)20 7794 5411 - Fax 44(0)870 7061949  
carolina@aivarsarchitects.com

**1A KEMPLAY ROAD  
LONDON NW3 ITA**


Drawing Title

**EXISTING  
ROOF PLAN**

Scale 1:100@A3 Issued JANUARY 2017

Status **PLANNING**


Job No. 224/P Dwg. No. / 01 Rev.

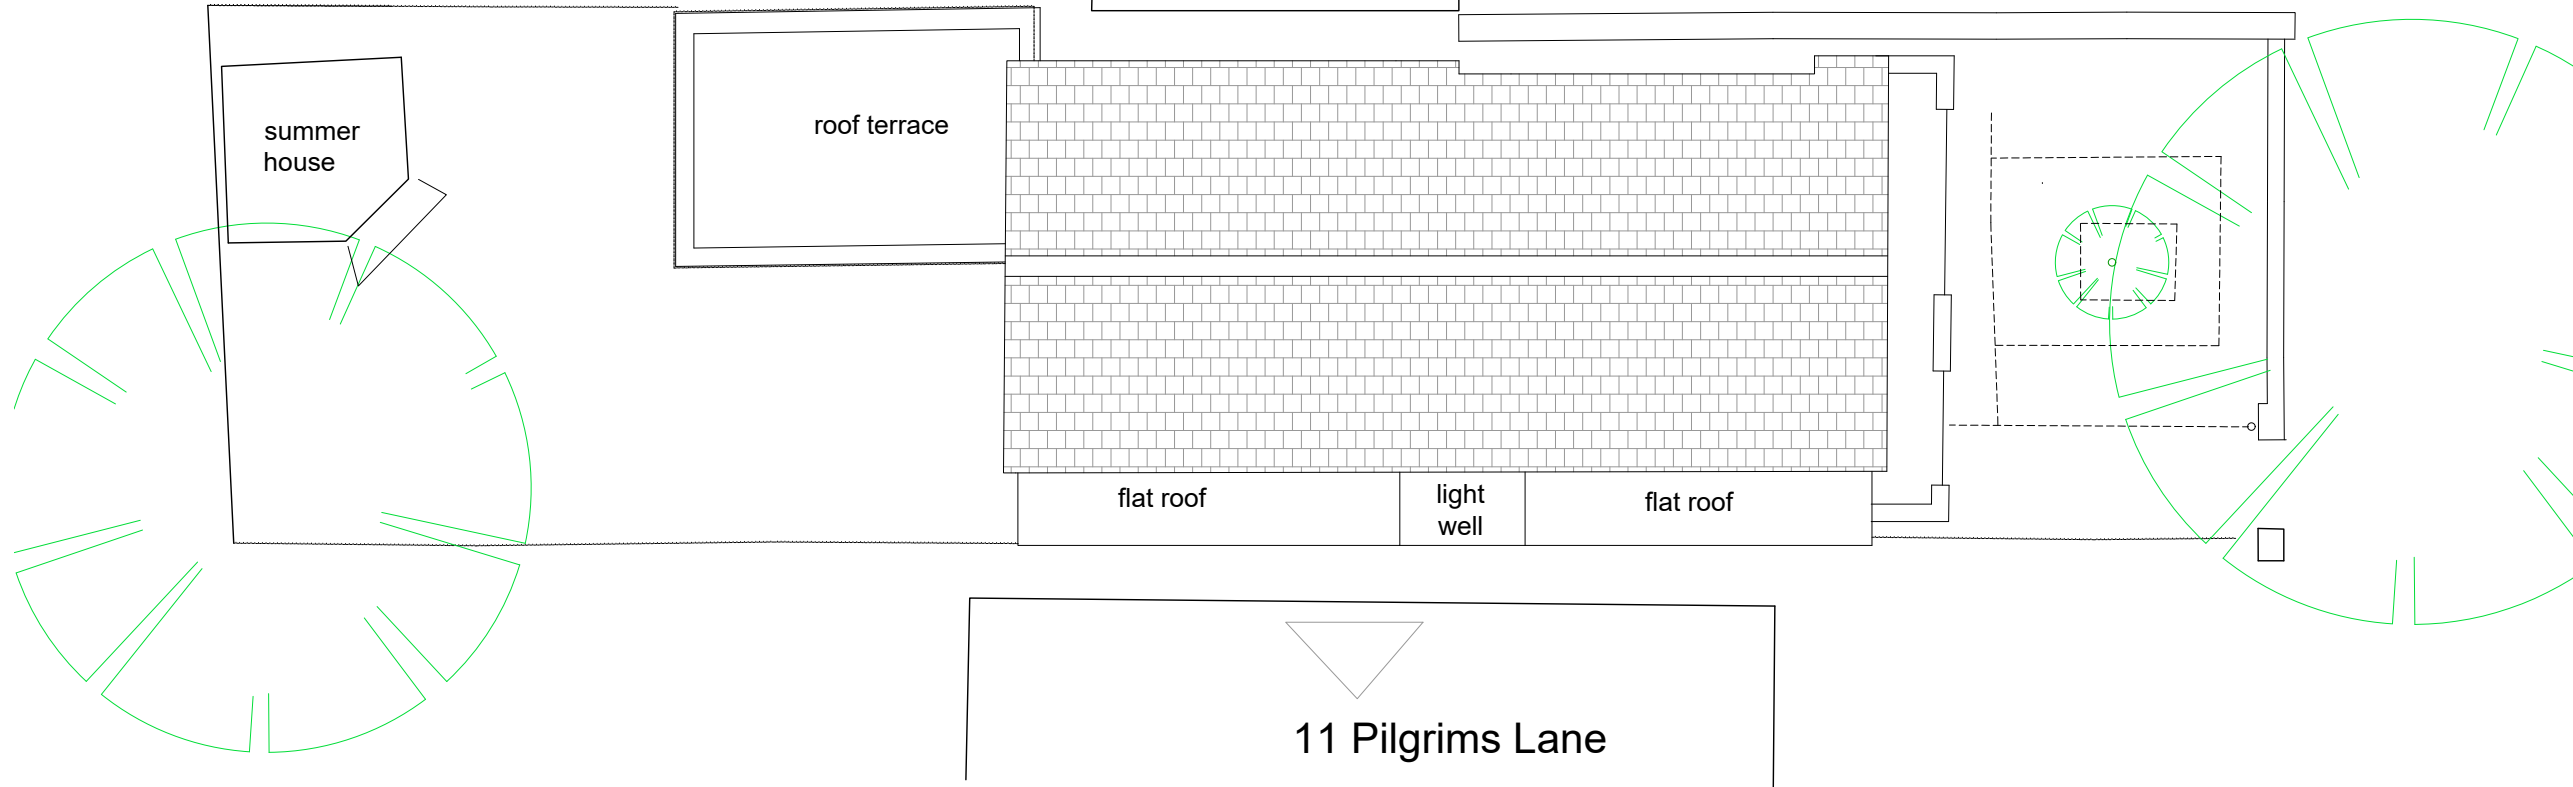

Notes



FRONT ELEVATION

 

REAR ELEVATION

Revisions

# AIVARS ARCHITECTS

Aivars Architect Ltd. Company No. 04648728

43B Eton Avenue . London NW3 3EP England  
Tel 44(0)20 7794 5411 - Fax 44(0)870 7061949  
carolina@aivarsarchitects.com

**1A KEMPLAY ROAD  
LONDON NW3 1TA**

Drawing Title


**EXISTING  
ELEVATIONS**

Scale 1:100@A3 Issued JANUARY 2017


Status **PLANNING**

Job No.	Dwg. No.	Rev.
224/P	/ 02	

Notes

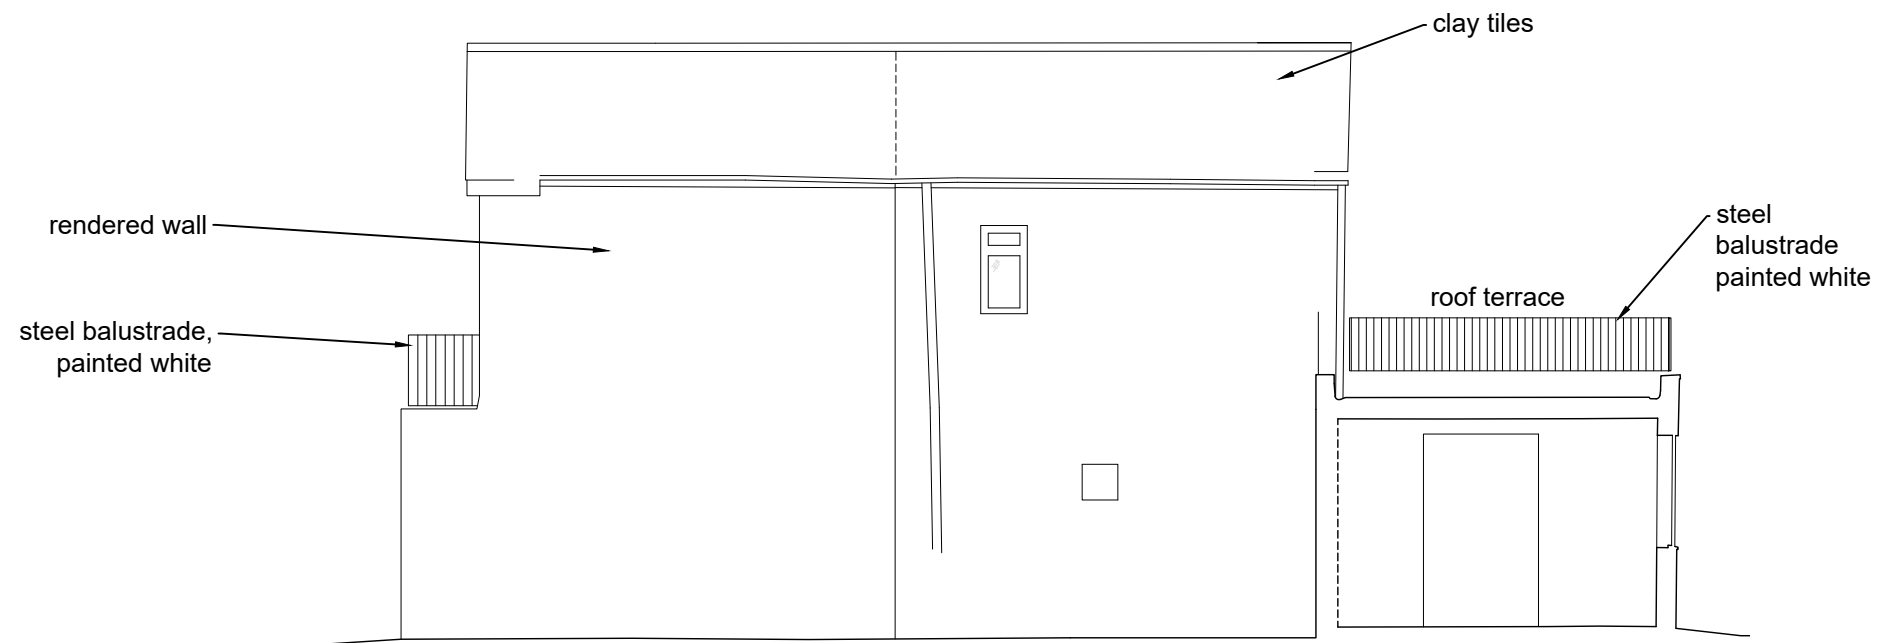

WEST ELEVATION

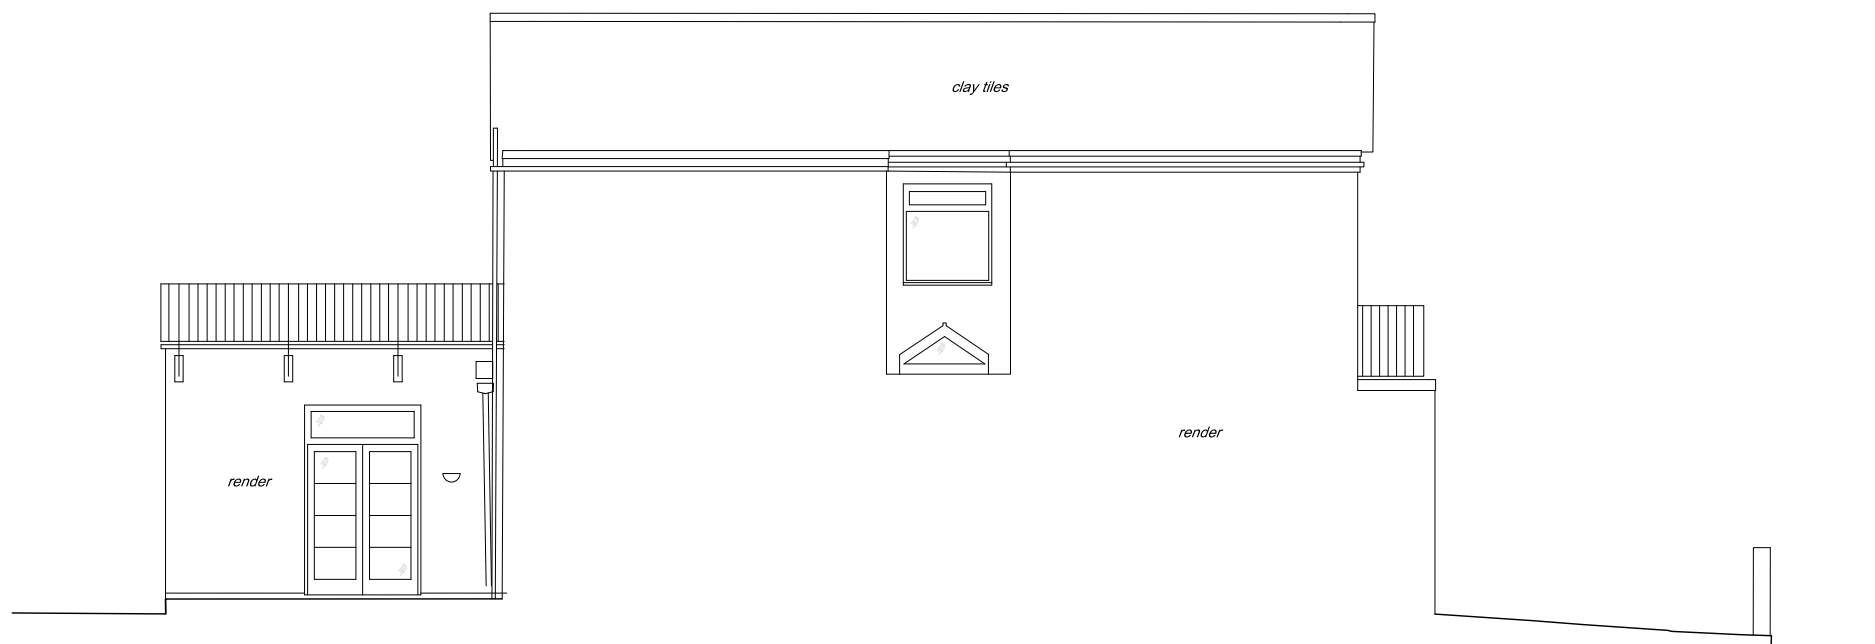

EAST ELEVATION

Revisions

# AIVARS ARCHITECTS

Aivars Architect Ltd. Company No. 04648728

43B Eton Avenue . London NW3 3EP England  
Tel 44(0)20 7794 5411 - Fax 44(0)870 7061949  
carolina@aivarsarchitects.com

1A KEMPLAY ROAD  
LONDON NW3 ITA

Drawing Title


EXISTING SIDE  
ELEVATIONS

Scale 1:100@A3 Issued JANUARY 2017


Status PLANNING

Job No.	Dwg. No.	Rev.
224/P	/ 03	

Notes

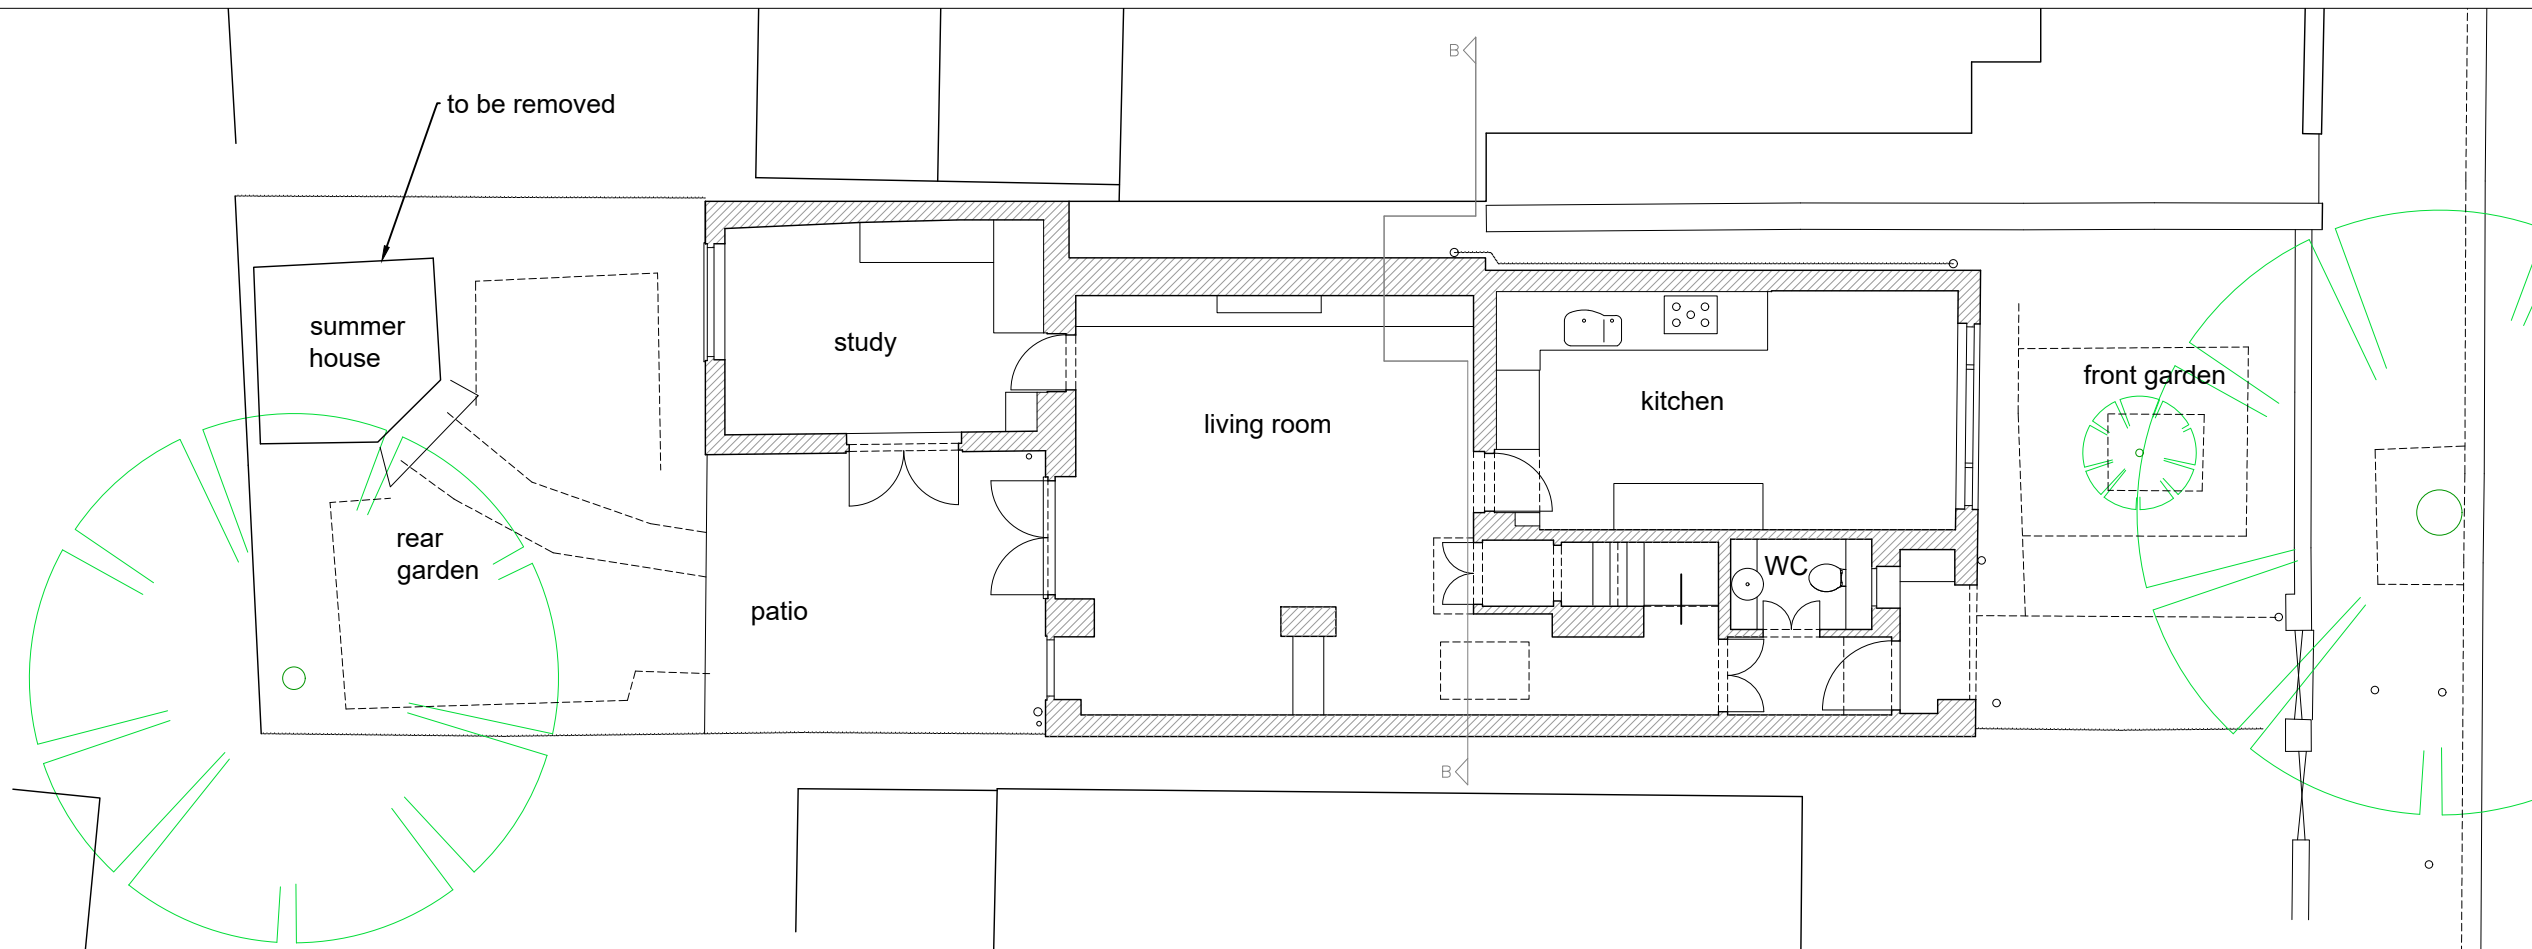

GROUND FLOOR PLAN

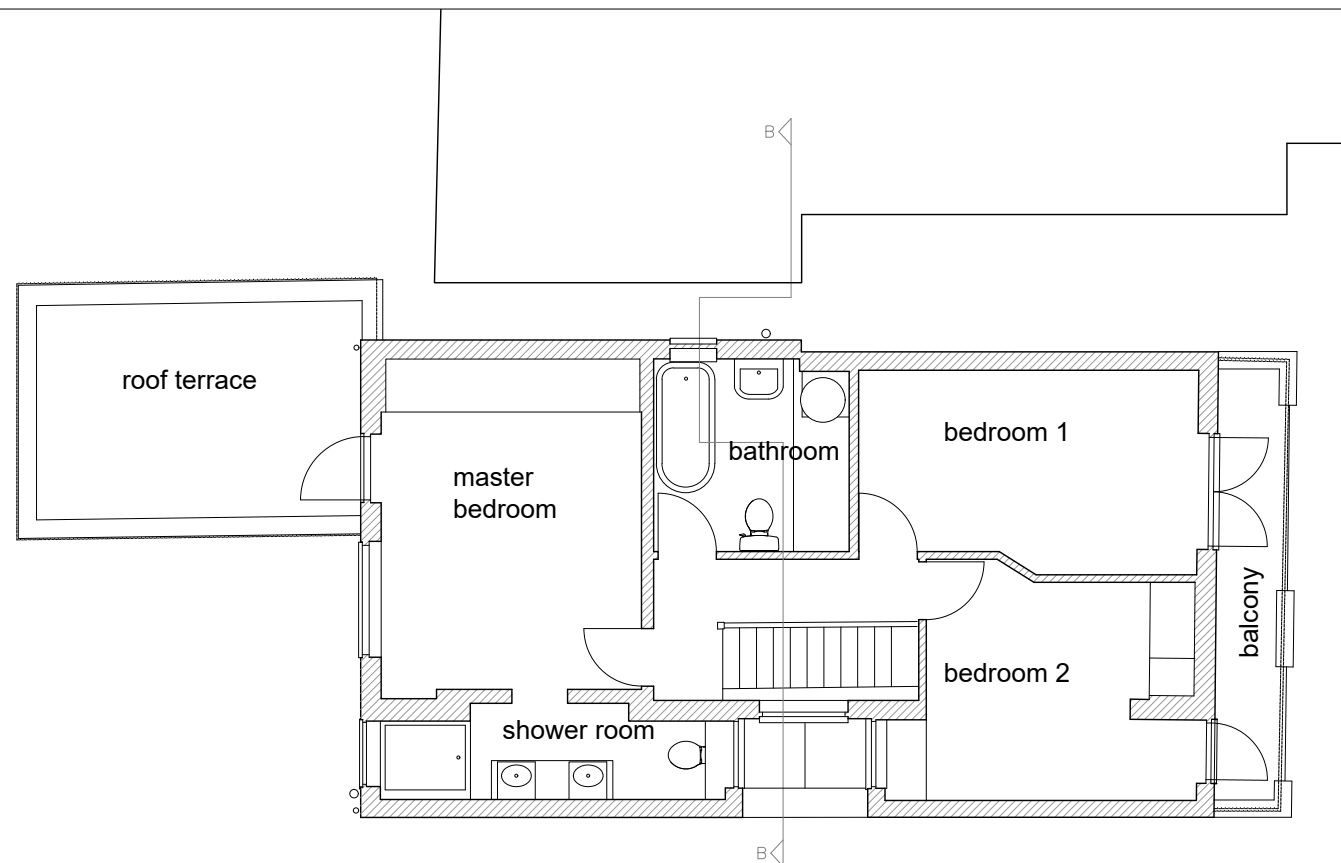

FIRST FLOOR PLAN

Revisions

# AIVARS ARCHITECTS

Aivars Architect Ltd. Company No. 04648728

43B Eton Avenue . London NW3 3EP England  
Tel 44(0)20 7794 5411 - Fax 44(0)870 7061949  
carolina@aivarsarchitects.com

1A KEMPLAY ROAD  
LONDON NW3 ITA

Drawing Title

EXISTING PLANS

Scale 1:100@A3 Issued JANUARY 2017

Status PLANNING

Job No.	Dwg. No.	Rev.
224/P	/ 04	