




ROOF PLAN

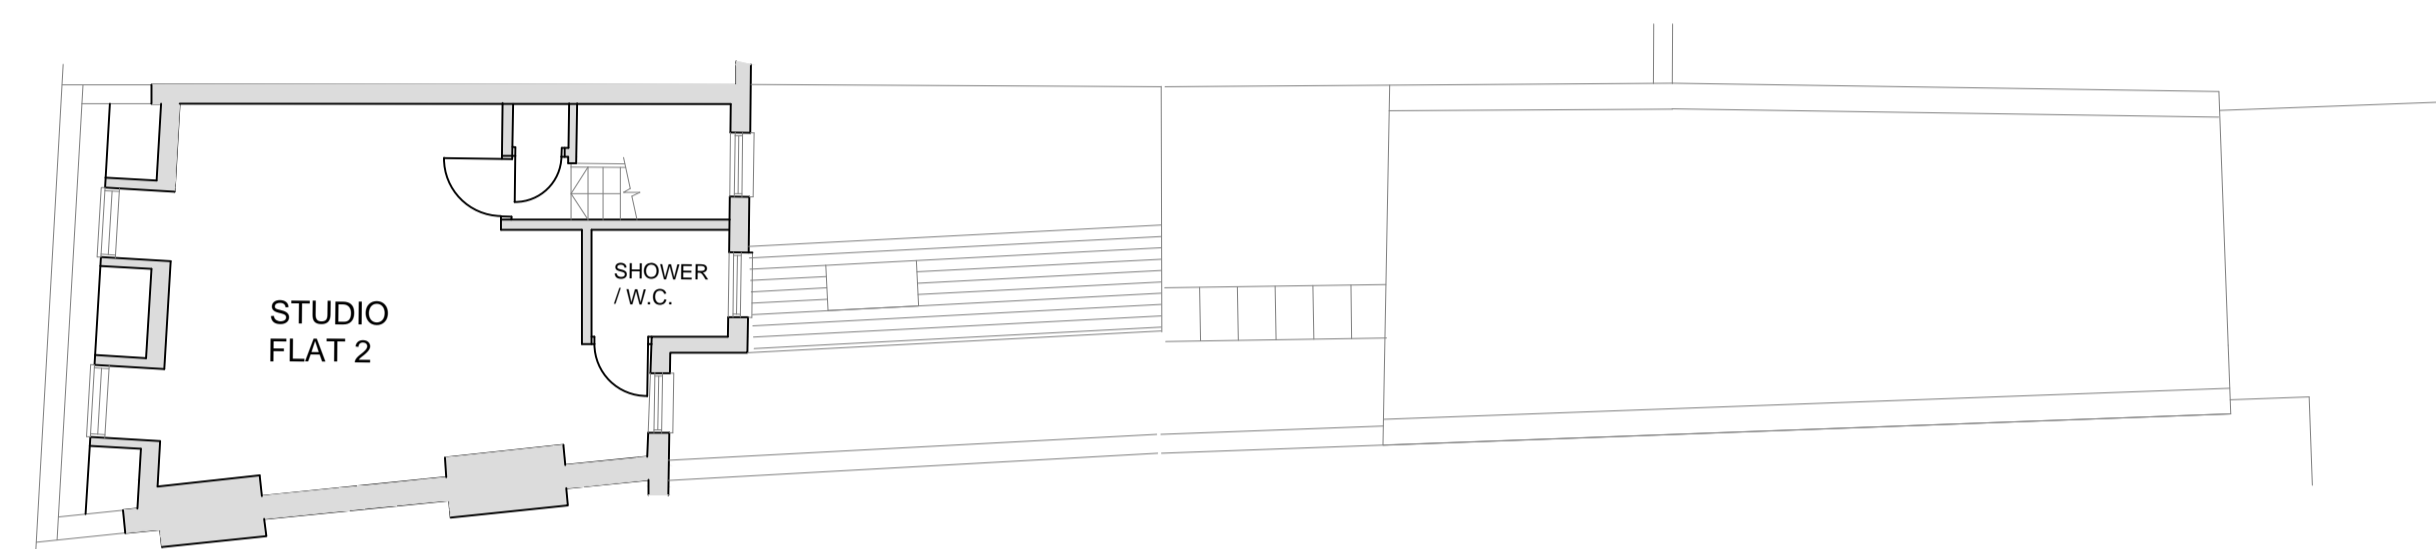


THIRD FLOOR PLAN

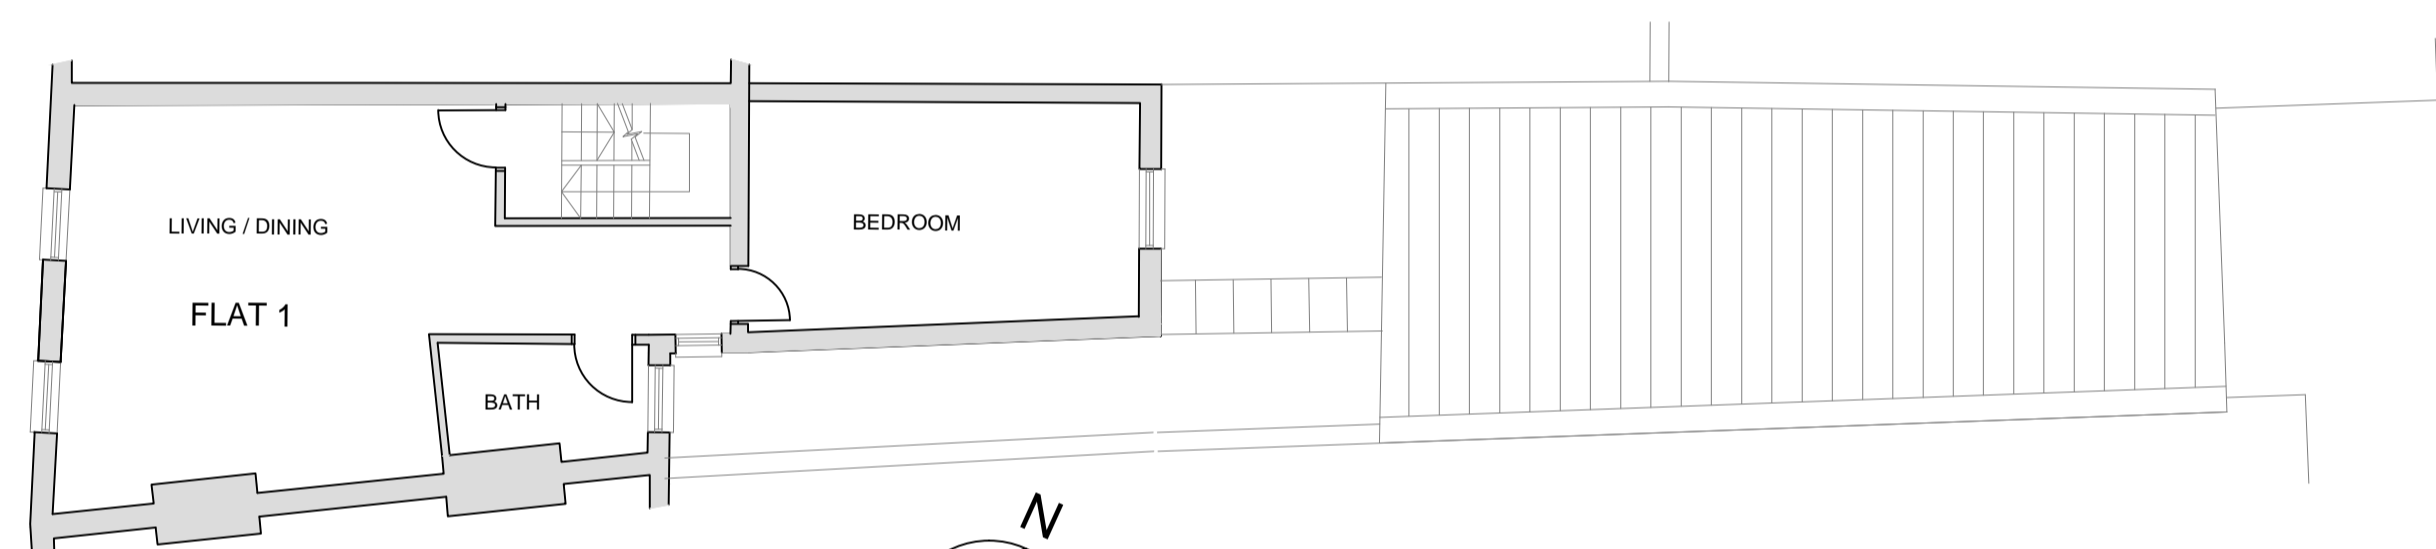

SECOND FLOOR PLAN

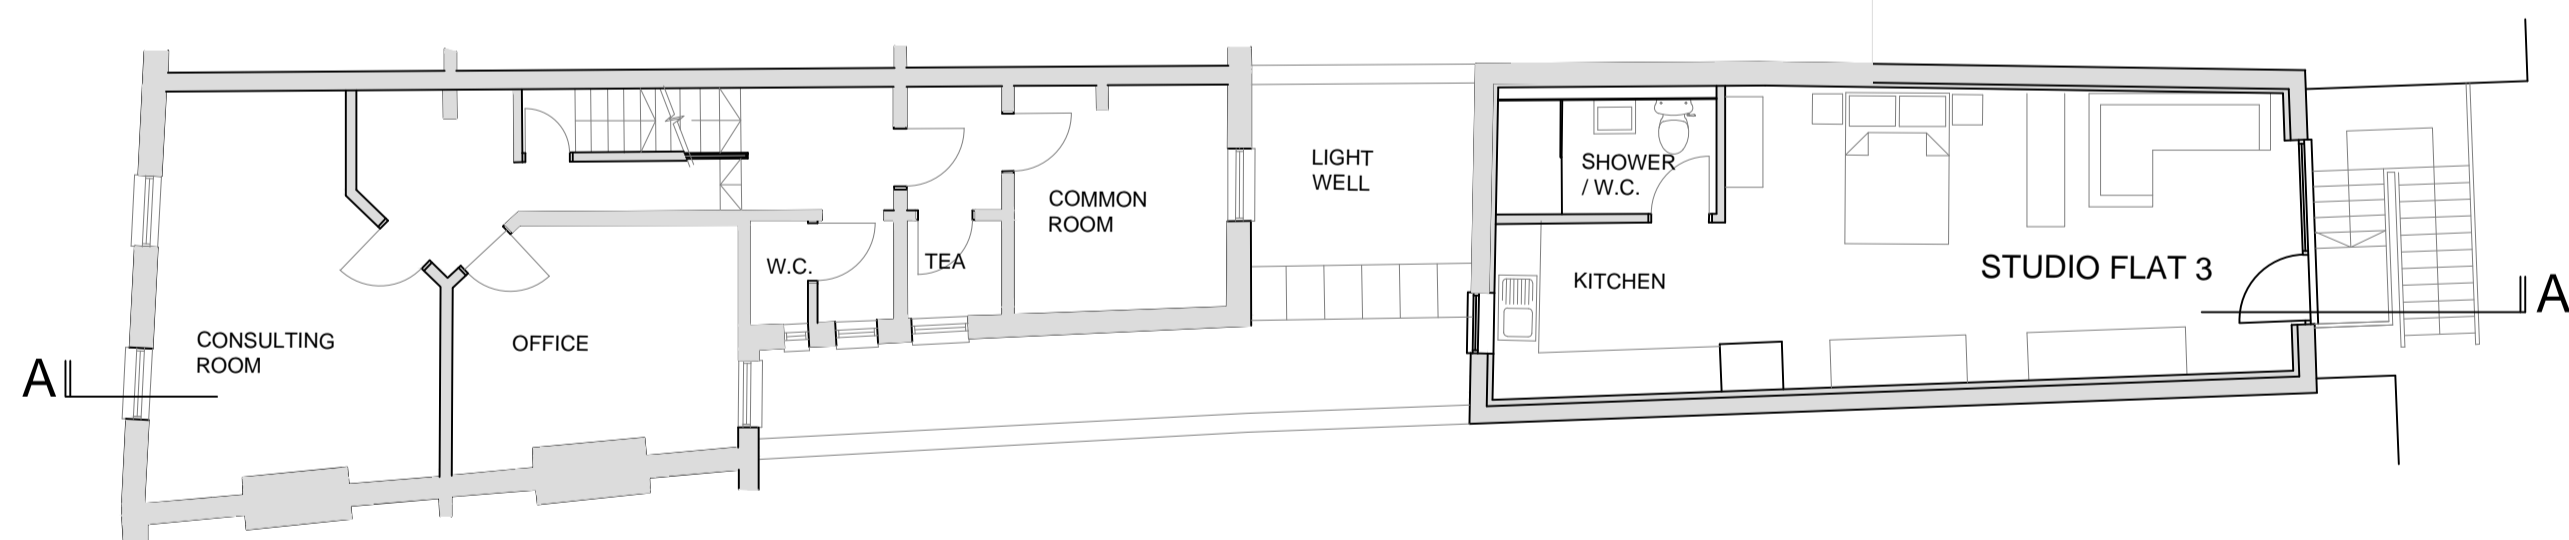

FIRST FLOOR PLAN

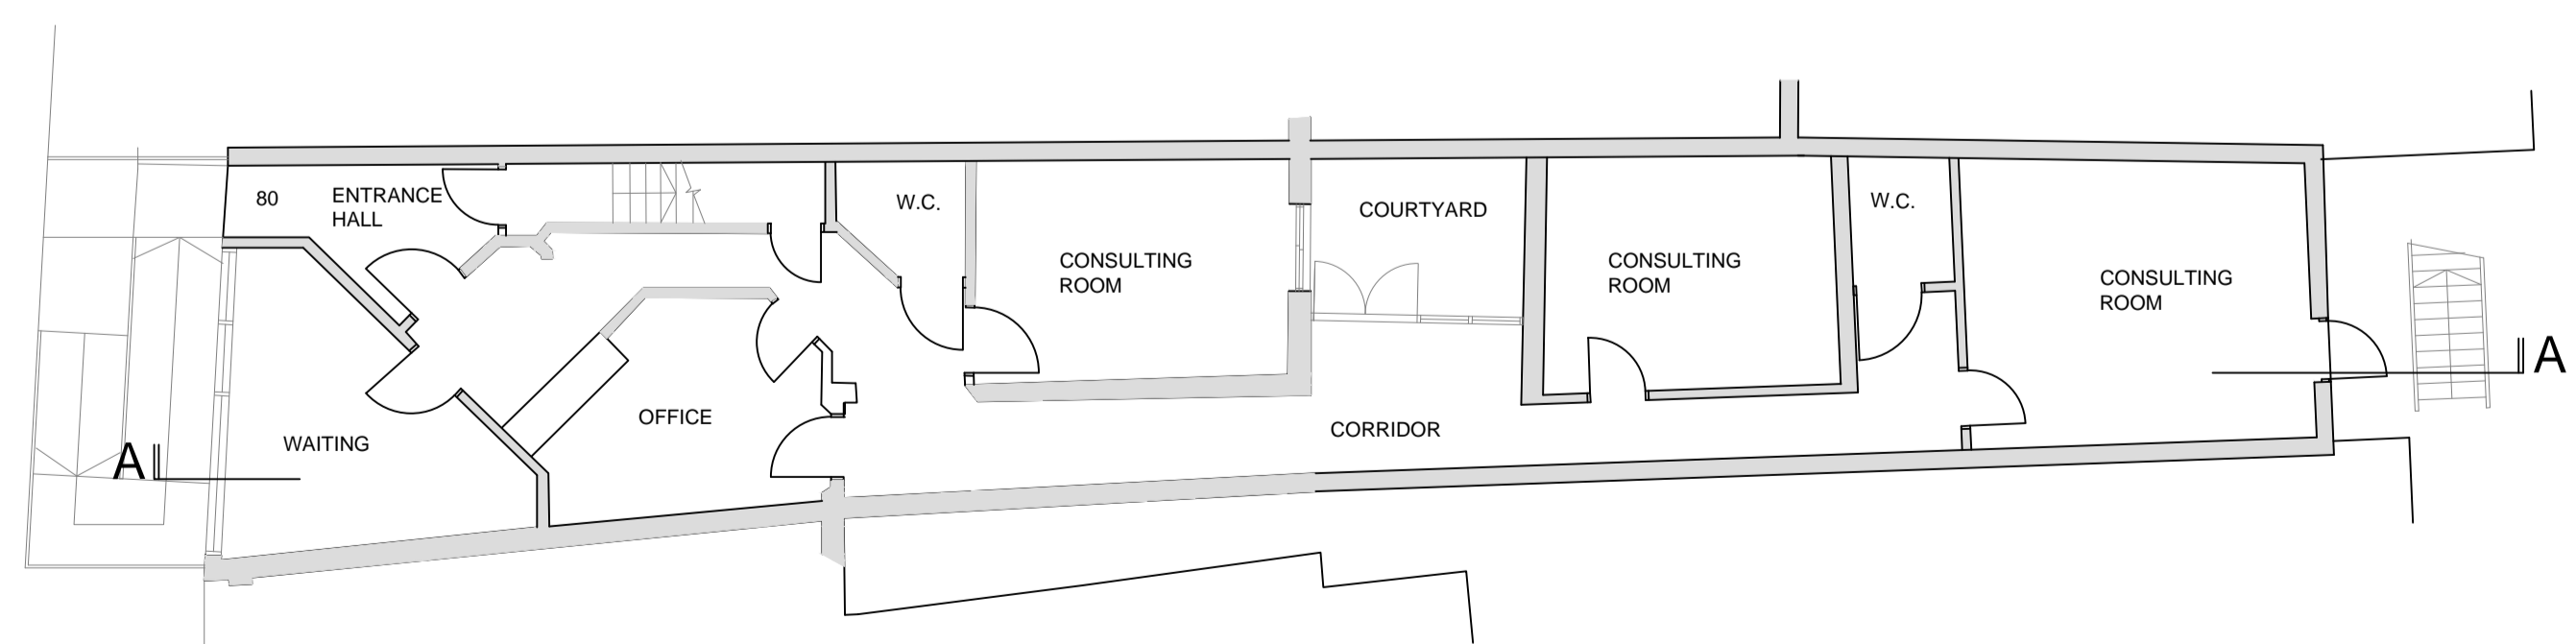


GROUND FLOOR PLAN




FORTUNE GREEN ROAD

ROSE JOAN MEWS

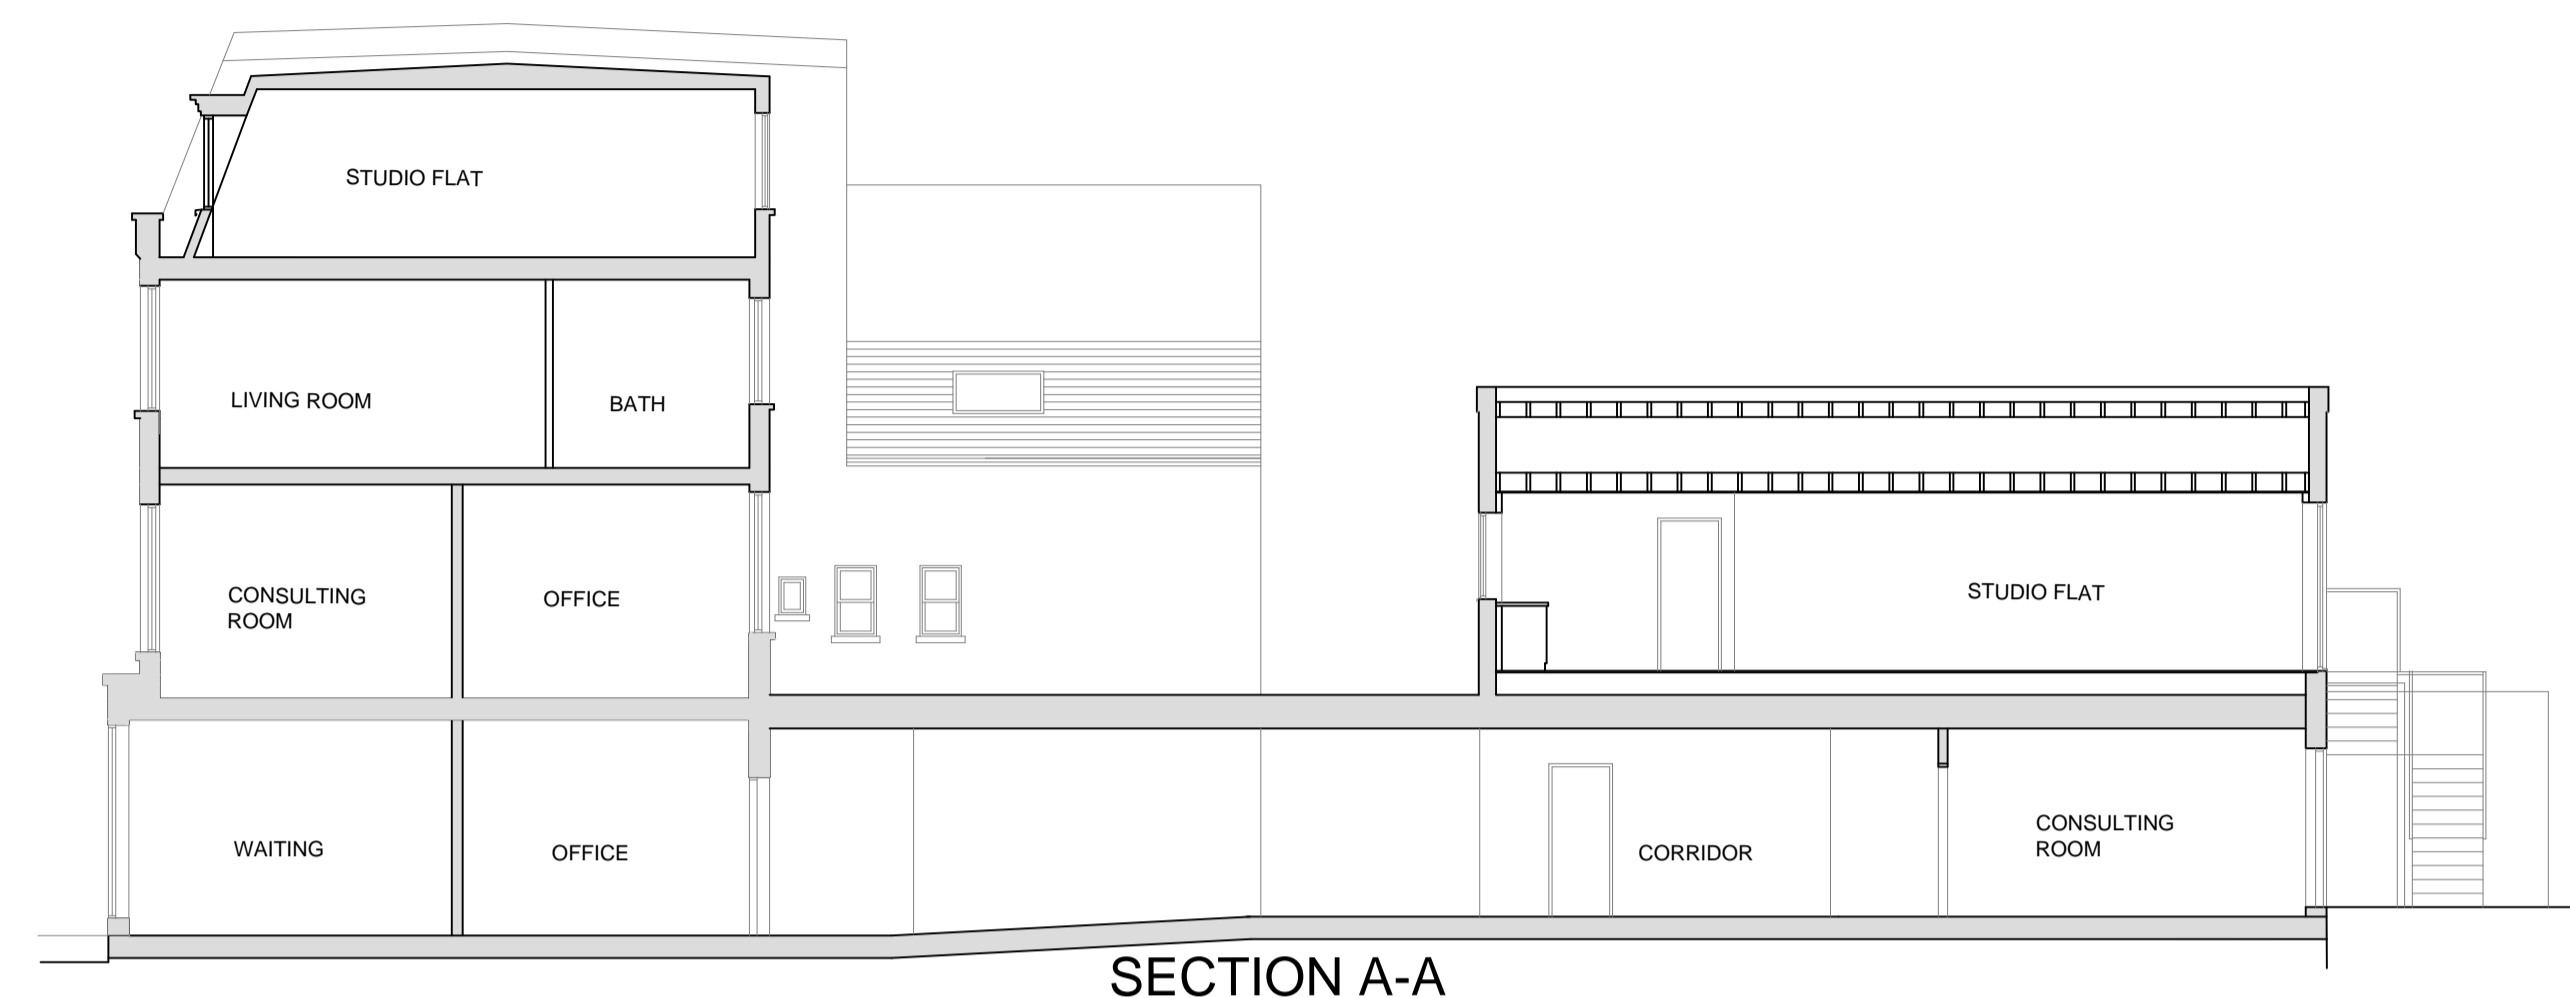

SECTION A-A

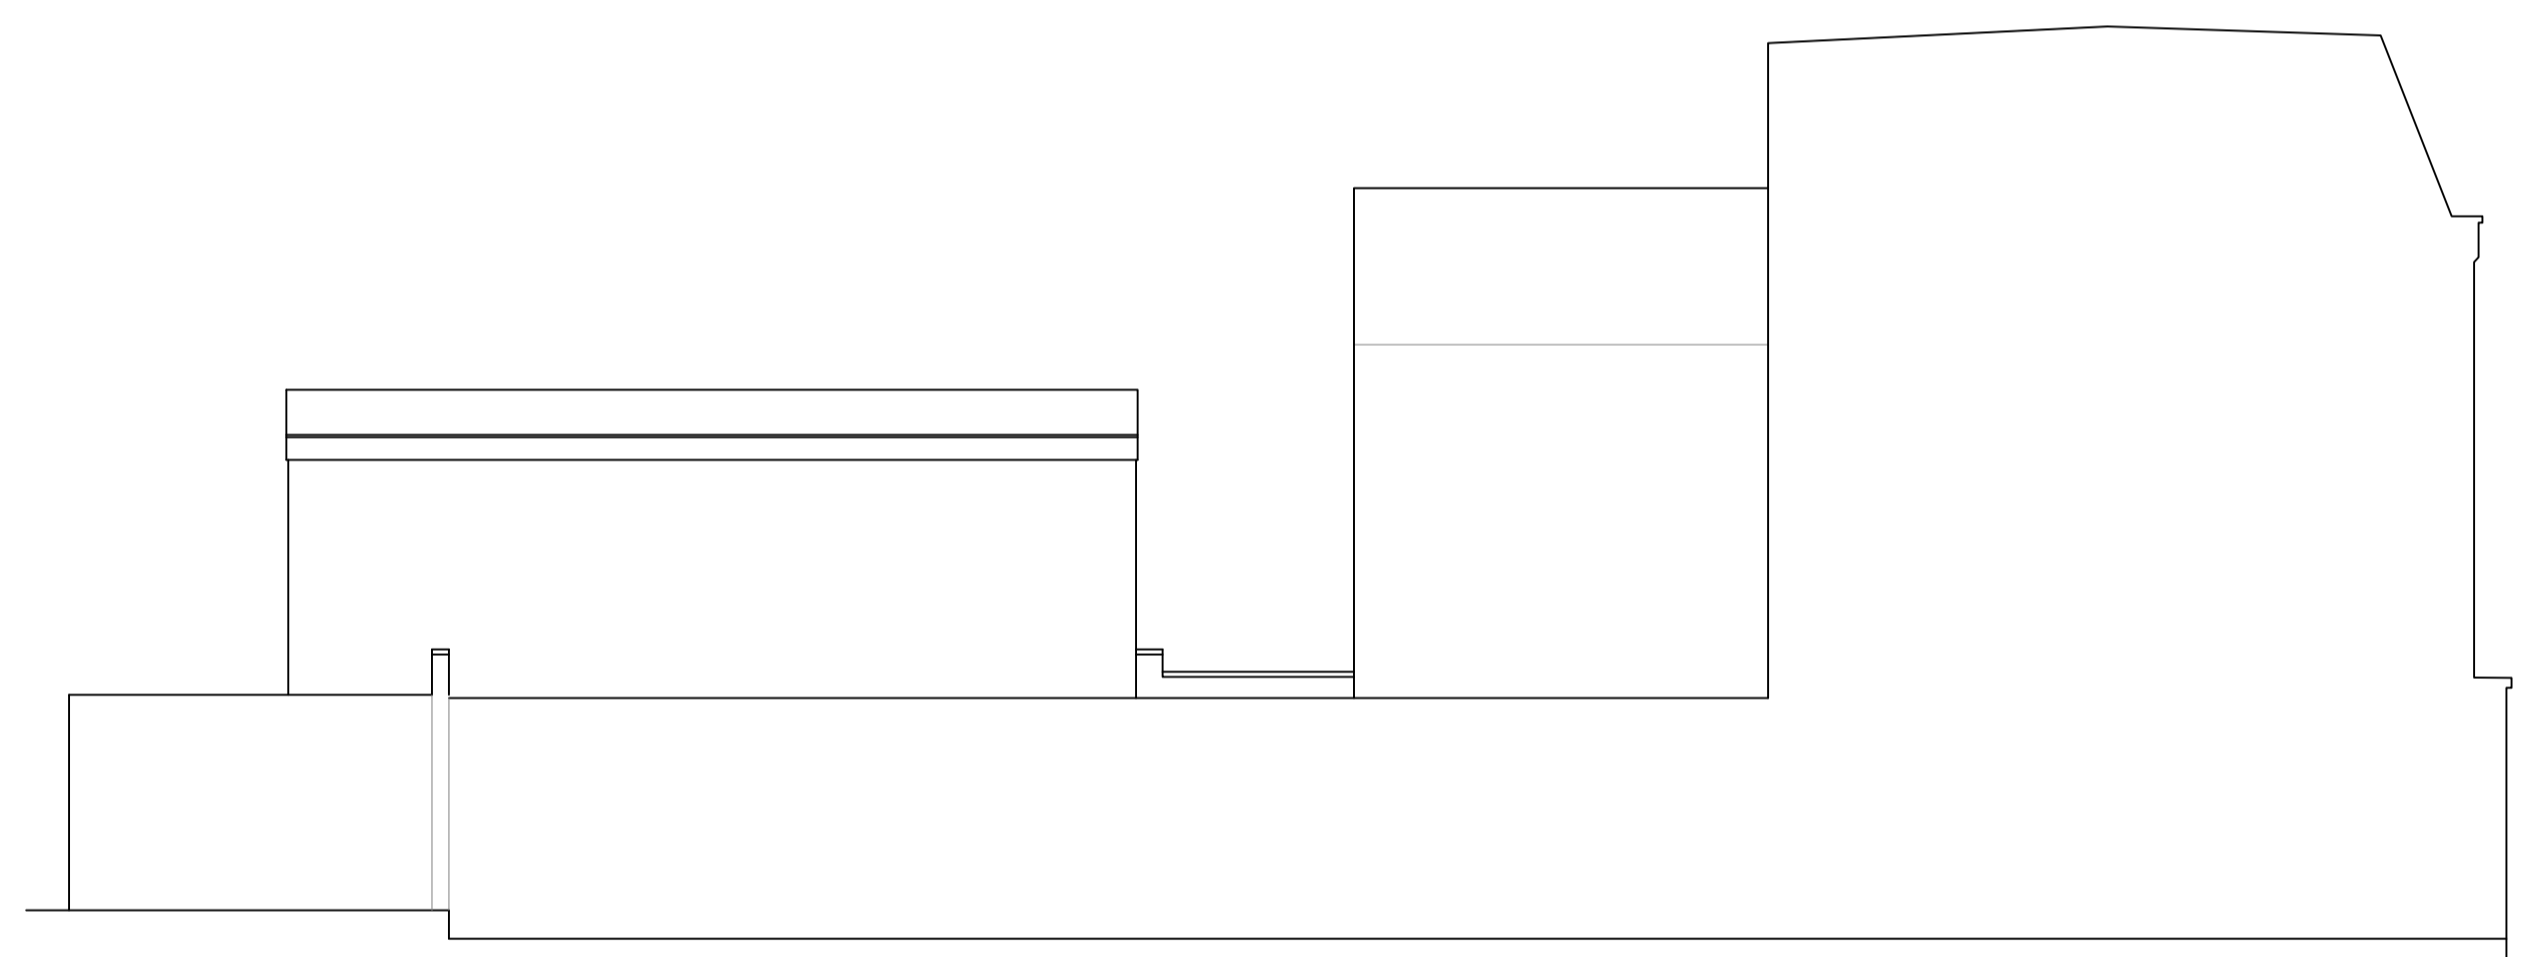

NORTH ELEVATION



FRONT WEST ELEVATION



REAR EAST ELEVATION

Amendments

- A _____
- B _____
- C _____
- D _____
- E _____

GERALD LONG RIBA
 9 DOGNELL GREEN
 WELWYN GARDEN CITY HERTS AL8 7BL
 Tel. 01707 326810

Contract
16 ROSE JOAN MEWS NW6 1DQ
 (LAND TO REAR OF 80 FORTUNE GREEN ROAD)

Drawing
PLANS, ELEVATIONS AND SECTION
AS EXISTING

Scale 1:100 @ A1 Date Jan. 2018

Drawn GL Checked

Drawing No.

FGR | EX | 1