



19 Christchurch Hill

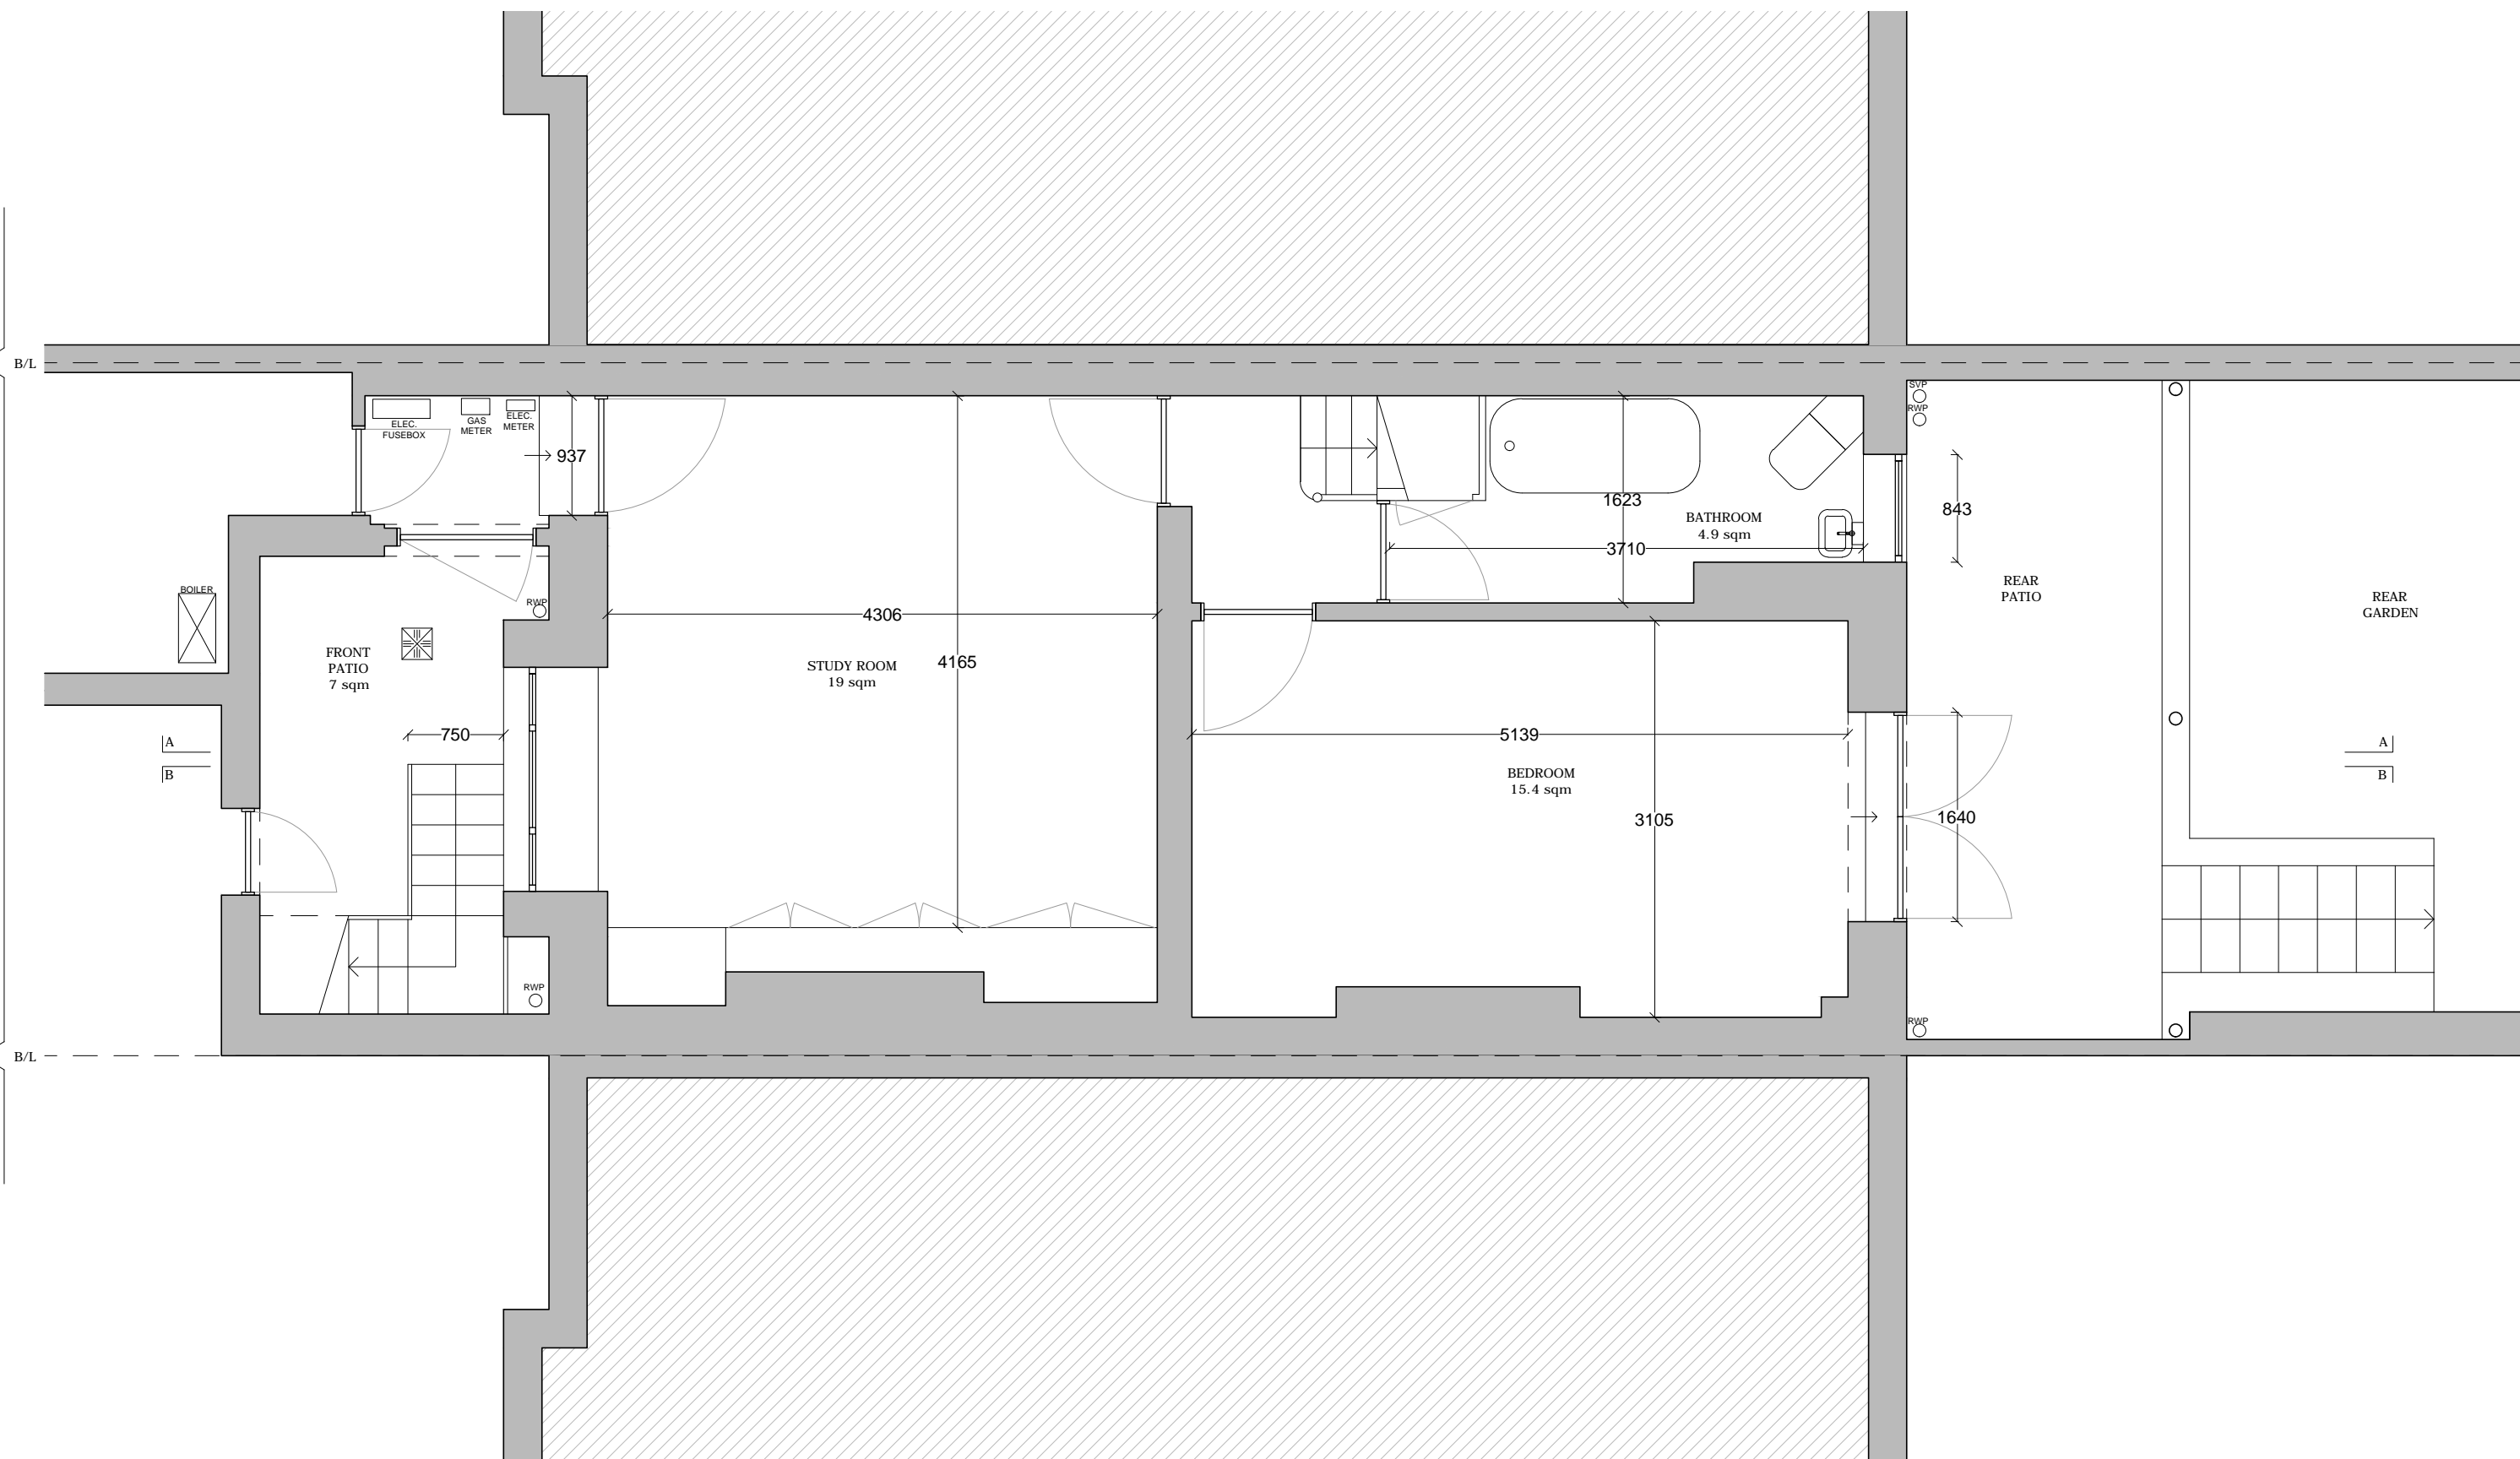

-	19/01/2018	Planning	AM
REV.	DATE	REASON FOR ISSUE	INITIAL

DRAWING TITLE  
**Existing Lower Ground  
Floor Plan**

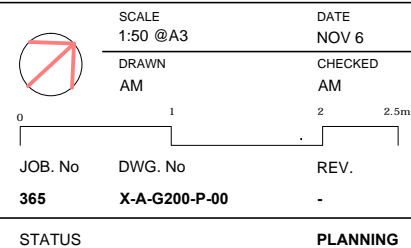


Bradley  
VanDerStraeten

Fieldworks, Rooftop Studio B, 274 Richmond Road, London E8 3QW  
+44 7800 640456 [www.b-vds.co.uk](http://www.b-vds.co.uk)


DO NOT SCALE FROM DRAWING. USE MARKED DIMENSIONS. DIMENSIONS  
TO BE CONFIRMED ON SITE BY CONTRACTOR. TO BE READ IN  
CONJUNCTION WITH ALL OTHER CONSULTANTS DRAWINGS.

THE ARCHITECT TO BE NOTIFIED IMMEDIATELY OF ANY DISCREPANCIES.  
COPYRIGHT ON THIS DRAWING TO BE RETAINED BY THE ARCHITECT.

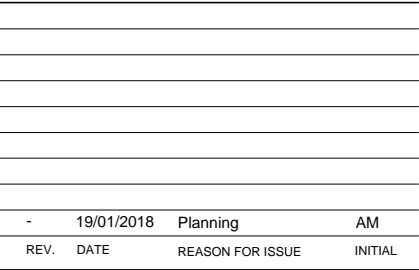

THE ARCHITECT TO BE NOTIFIED IMMEDIATELY OF ANY DISCREPANCIES.  
COPYRIGHT ON THIS DRAWING TO BE RETAINED BY THE ARCHITECT.



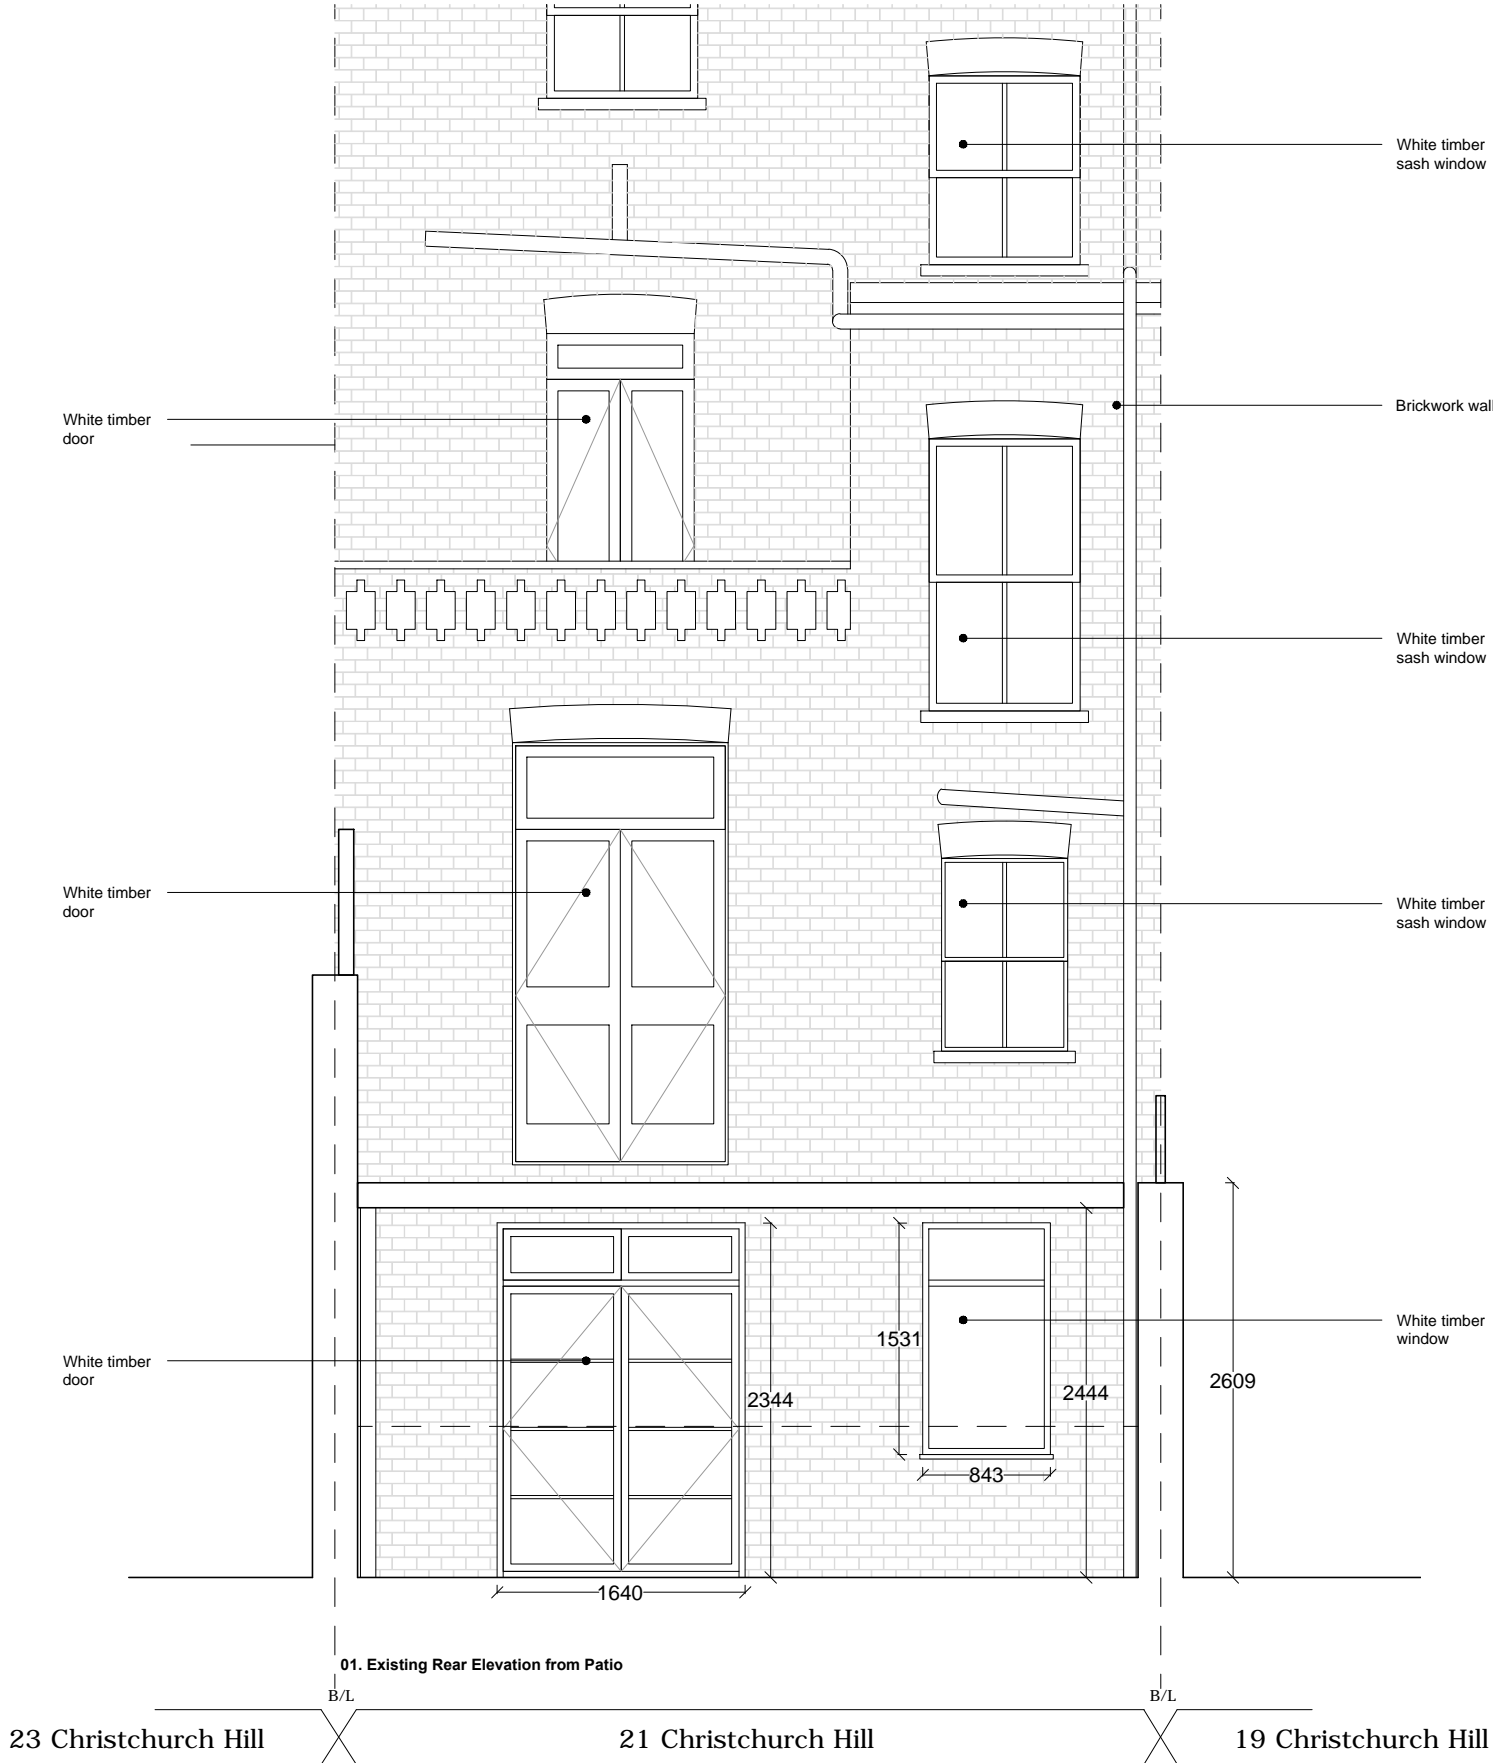

<div>PROJECT 21 CHRISTCHURCH HILL, LONDON, NW3 1JY Lucy &amp; Sash Tusa</div>				<div>SCALE 1:50 @A3 DRAWN AM</div>		<div>DATE NOV 6 CHECKED AM</div>	
<div>DRAWING TITLE Existing Rear Elevation</div>				<div>JOB. No 365</div>		<div>DWG. No X-A-G200-R-E</div>	
<div>STATUS PLANNING</div>				<div>REV. -</div>		<div>REV. -</div>	


DO NOT SCALE FROM DRAWING. USE MARKED DIMENSIONS. DIMENSIONS TO BE CONFIRMED ON SITE BY CONTRACTOR. TO BE READ IN CONJUNCTION WITH ALL OTHER CONSULTANTS DRAWINGS.

THE ARCHITECT TO BE NOTIFIED IMMEDIATELY OF ANY DISCREPANCIES. COPYRIGHT ON THIS DRAWING TO BE RETAINED BY THE ARCHITECT.

Bradley VanDerStraeten

Fieldworks, Rooftop Studio B, 274 Richmond Road, London E8 3QW  
+44 7800 640456  
www.b-vds.co.uk

-	19/01/2018	Planning	AM
REV.	DATE	REASON FOR ISSUE	INITIAL

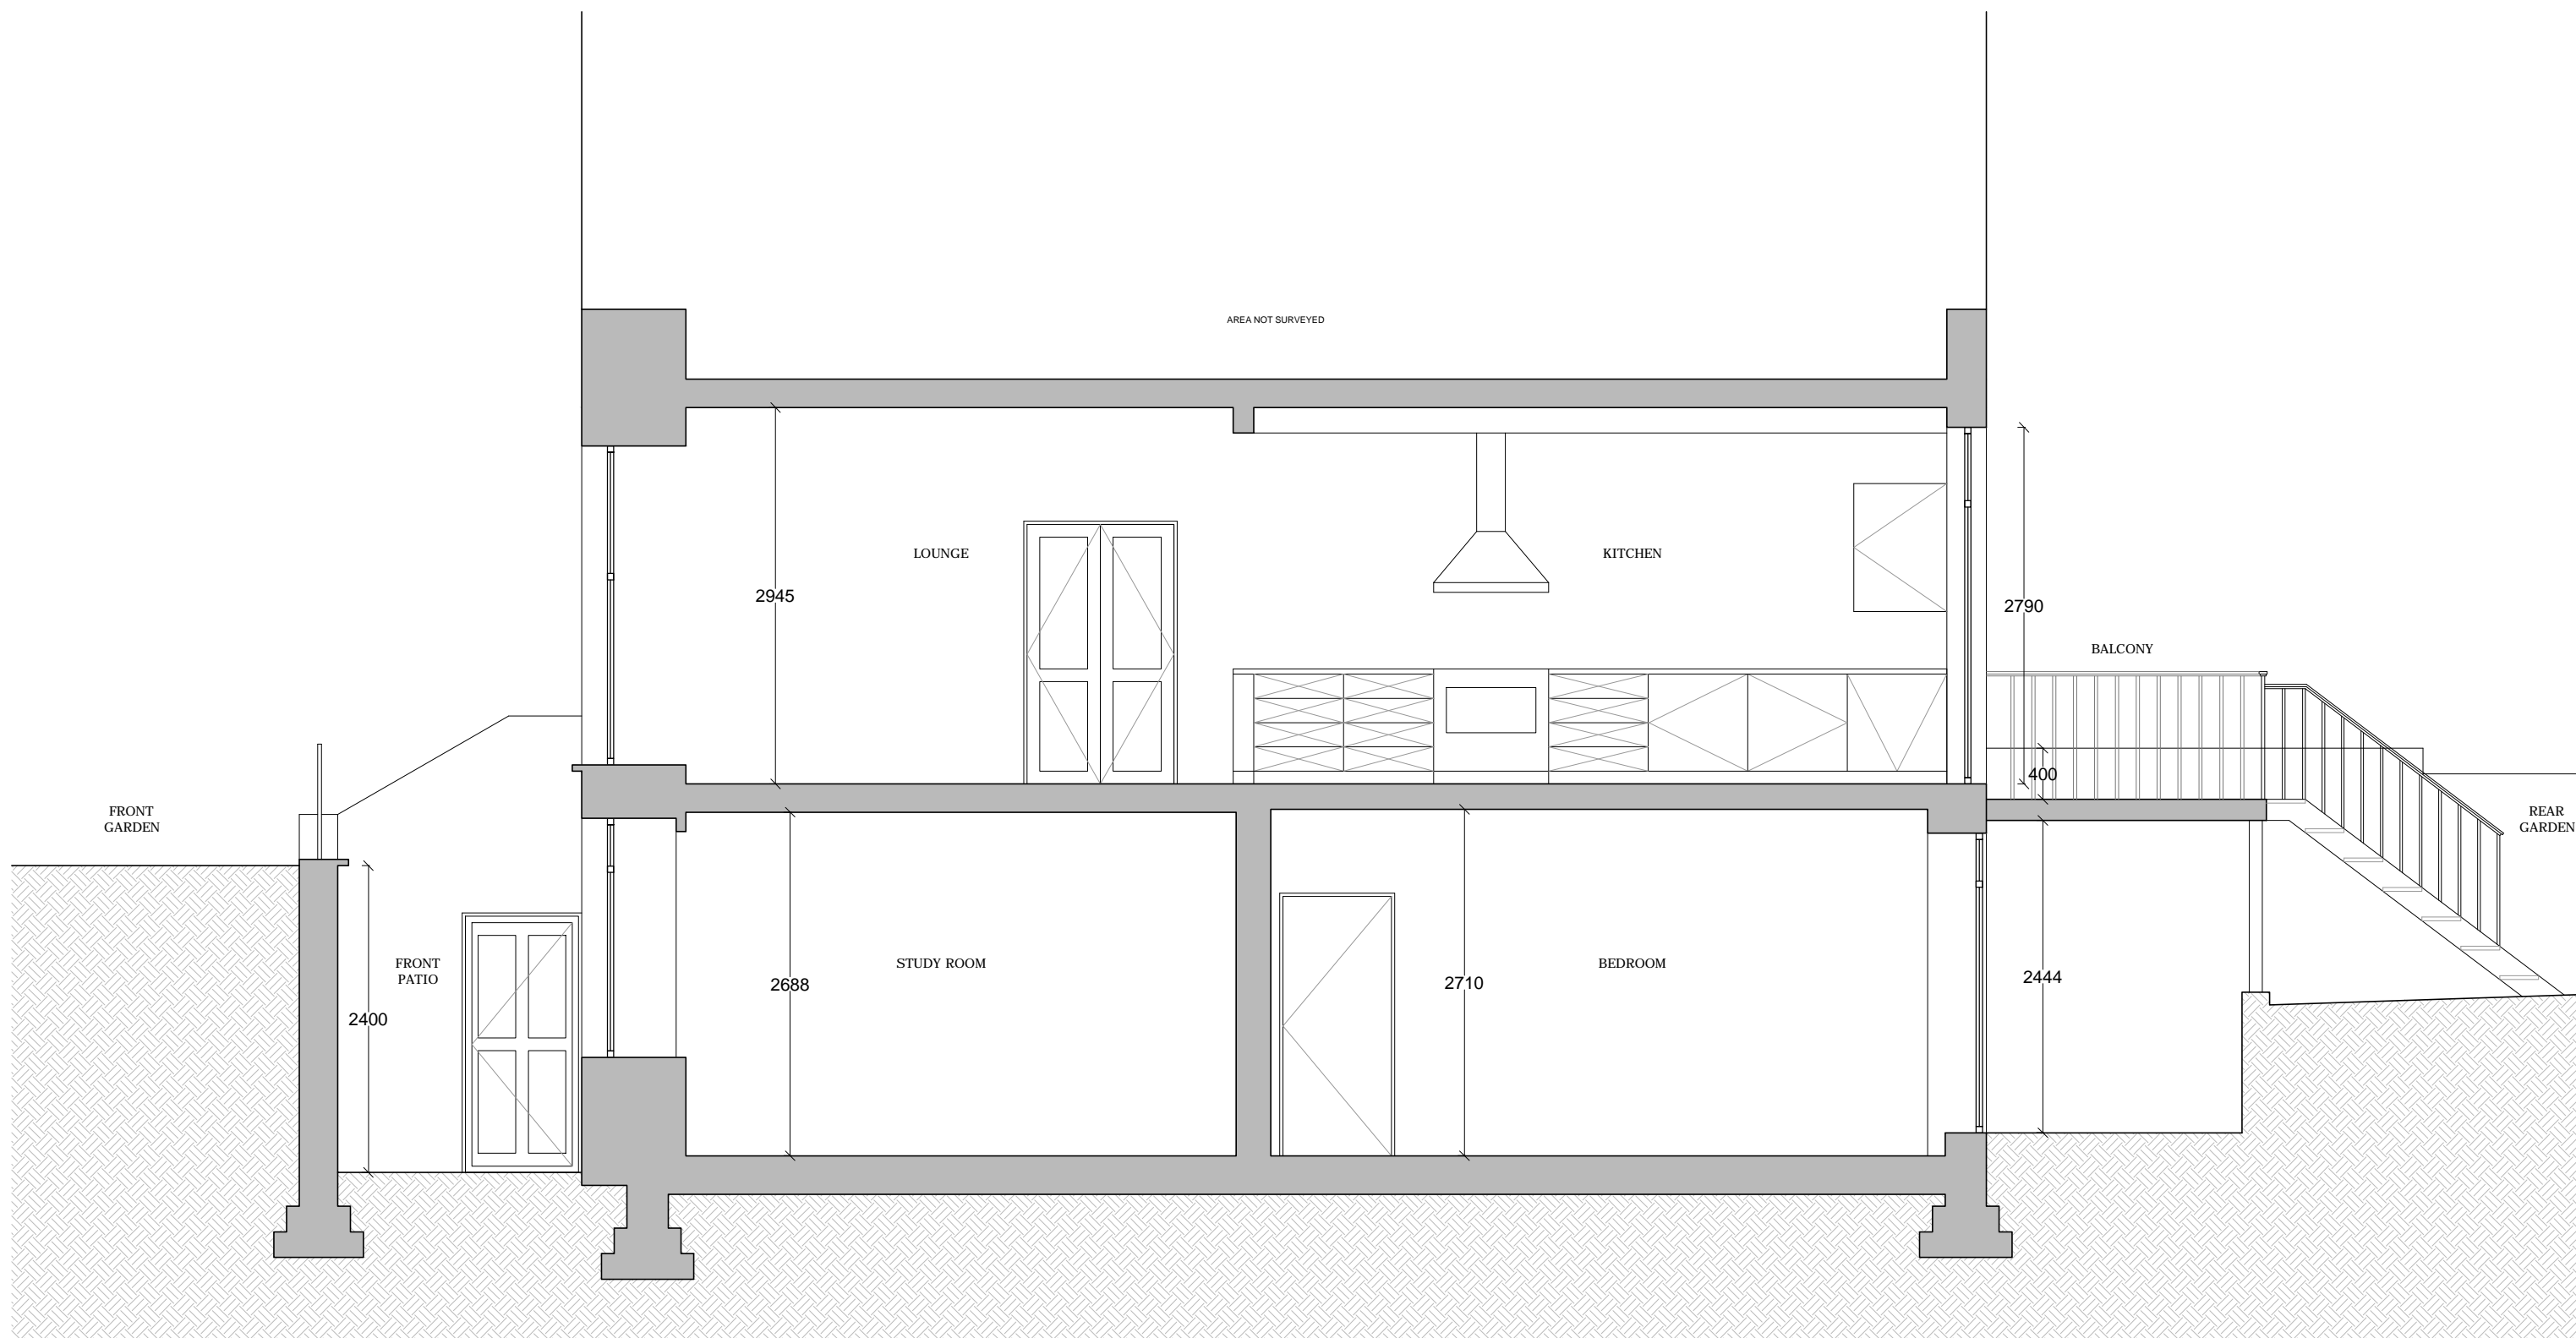

-	19/01/2018	Planning	AM
REV.	DATE	REASON FOR ISSUE	INITIAL


PROJECT	SCALE	DATE
21 CHRISTCHURCH HILL, LONDON, NW3 1JY	1:50 @A3	NOV 6
Lucy & Sash Tusa	DRAWN	CHECKED
	AM	AM
	0	1
	2	2.5m
DRAWING TITLE	JOB. No	DWG. No
Existing Section AA	365	X-A-G200-S-AA
		REV.
		-
	STATUS	PLANNING

**Bradley  
VanDerStraeten**

Fieldworks, Rooftop Studio B, 274 Richmond Road, London E8 3QW  
+44 7800 640456 [www.b-vds.co.uk](http://www.b-vds.co.uk)

DO NOT SCALE FROM DRAWING. USE MARKED DIMENSIONS. DIMENSIONS  
TO BE CONFIRMED ON SITE BY CONTRACTOR. TO BE READ IN  
CONJUNCTION WITH ALL OTHER CONSULTANTS DRAWINGS.

THE ARCHITECT TO BE NOTIFIED IMMEDIATELY OF ANY DISCREPANCIES.  
COPYRIGHT ON THIS DRAWING TO BE RETAINED BY THE ARCHITECT.

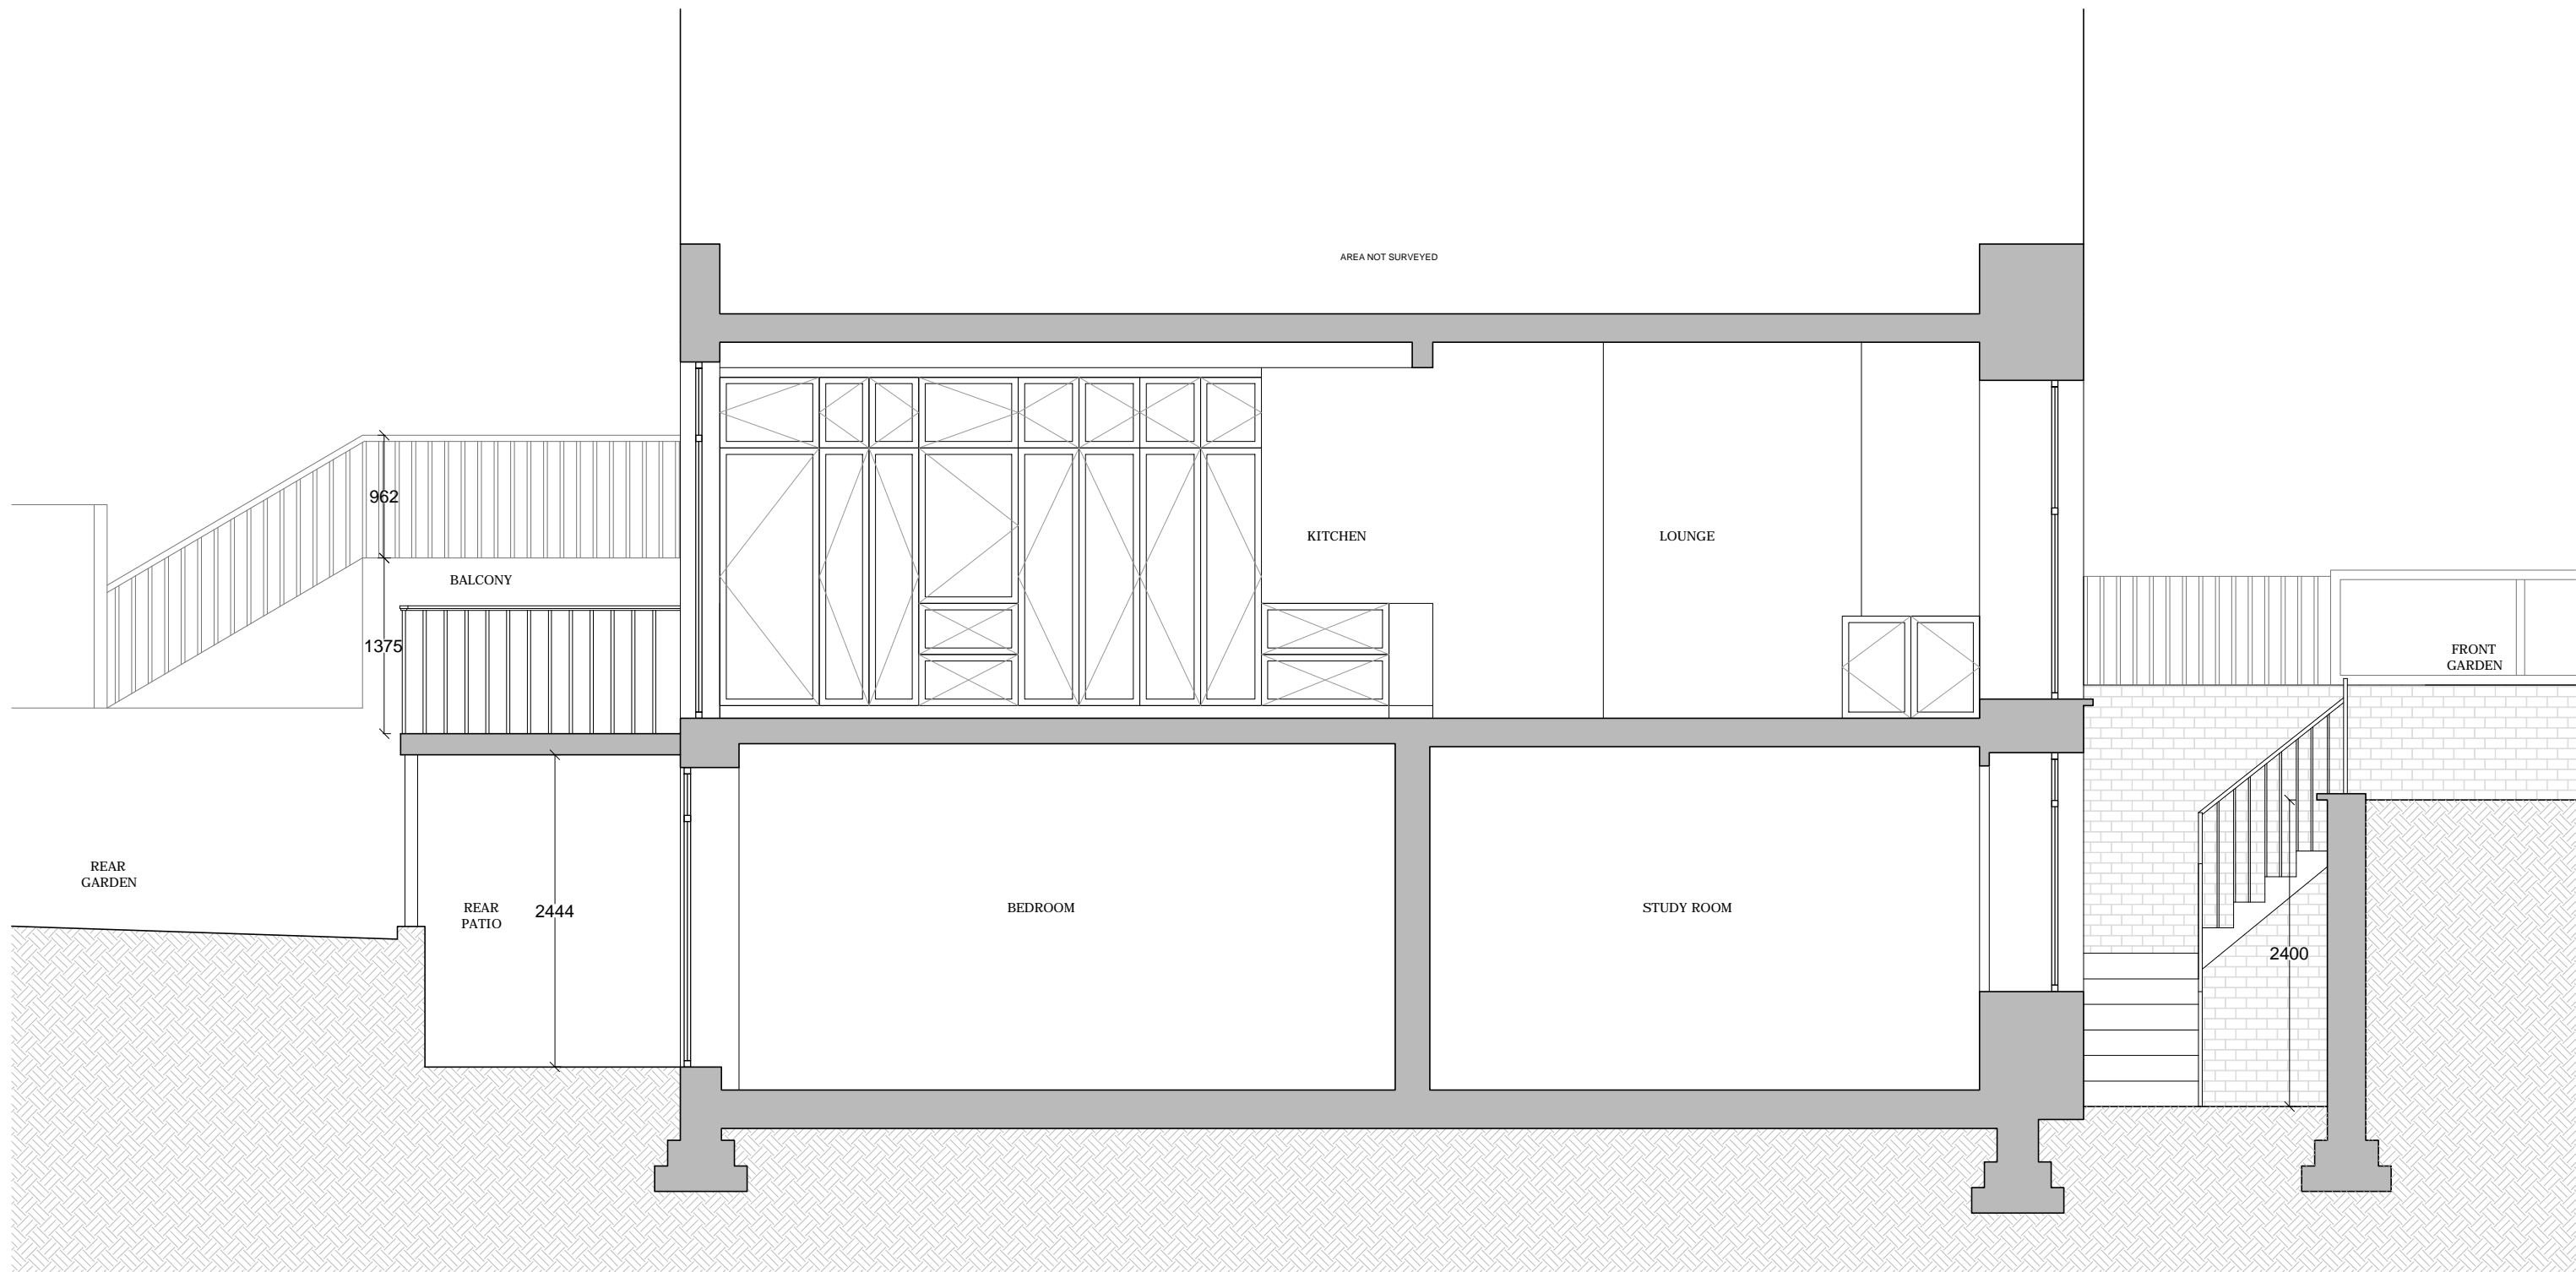

-	19/01/2018	Planning	AM
REV.	DATE	REASON FOR ISSUE	INITIAL

PROJECT	SCALE	DATE
21 CHRISTCHURCH HILL, LONDON, NW3 1JY	1:50 @A3	NOV 6
Lucy & Sash Tusa	DRAWN	CHECKED
	AM	AM
	0	1
	2	2.5m
DRAWING TITLE	JOB. No	DWG. No
Existing Section BB	365	X-A-G200-S-BB
		REV.
		-
	STATUS	PLANNING

**Bradley  
VanDerStraeten**

Fieldworks, Rooftop Studio B, 274 Richmond Road, London E8 3QW  
+44 7800 640456 [www.b-vds.co.uk](http://www.b-vds.co.uk)

DO NOT SCALE FROM DRAWING. USE MARKED DIMENSIONS. DIMENSIONS  
TO BE CONFIRMED ON SITE BY CONTRACTOR. TO BE READ IN  
CONJUNCTION WITH ALL OTHER CONSULTANTS DRAWINGS.

THE ARCHITECT TO BE NOTIFIED IMMEDIATELY OF ANY DISCREPANCIES.  
COPYRIGHT ON THIS DRAWING TO BE RETAINED BY THE ARCHITECT.