



19 Christchurch Hill

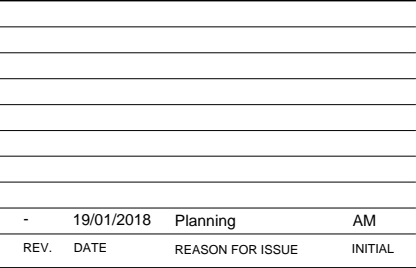

DO NOT SCALE FROM DRAWING. USE MARKED DIMENSIONS. DIMENSIONS TO BE CONFIRMED ON SITE BY CONTRACTOR. TO BE READ IN CONJUNCTION WITH ALL OTHER CONSULTANTS DRAWINGS.

THE ARCHITECT TO BE NOTIFIED IMMEDIATELY OF ANY DISCREPANCIES. COPYRIGHT ON THIS DRAWING TO BE RETAINED BY THE ARCHITECT.

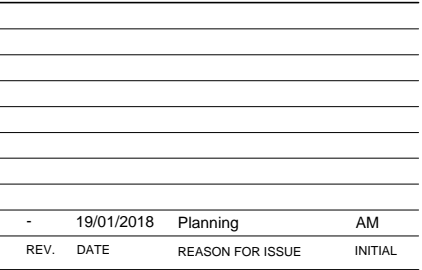

PLANNING

THE ARCHITECT TO BE NOTIFIED IMMEDIATELY OF ANY DISCREPANCIES.
COPYRIGHT ON THIS DRAWING TO BE RETAINED BY THE ARCHITECT.




**Bradley
VanDerStraeten**

Fieldworks, Rooftop Studio B, 274 Richmond Road, London E8 3QW
+44 7800 640456 www.b-vds.co.uk

DO NOT SCALE FROM DRAWING. USE MARKED DIMENSIONS. DIMENSIONS
TO BE CONFIRMED ON SITE BY CONTRACTOR. TO BE READ IN
CONJUNCTION WITH ALL OTHER CONSULTANTS DRAWINGS.

THE ARCHITECT TO BE NOTIFIED IMMEDIATELY OF ANY DISCREPANCIES.
COPYRIGHT ON THIS DRAWING TO BE RETAINED BY THE ARCHITECT.

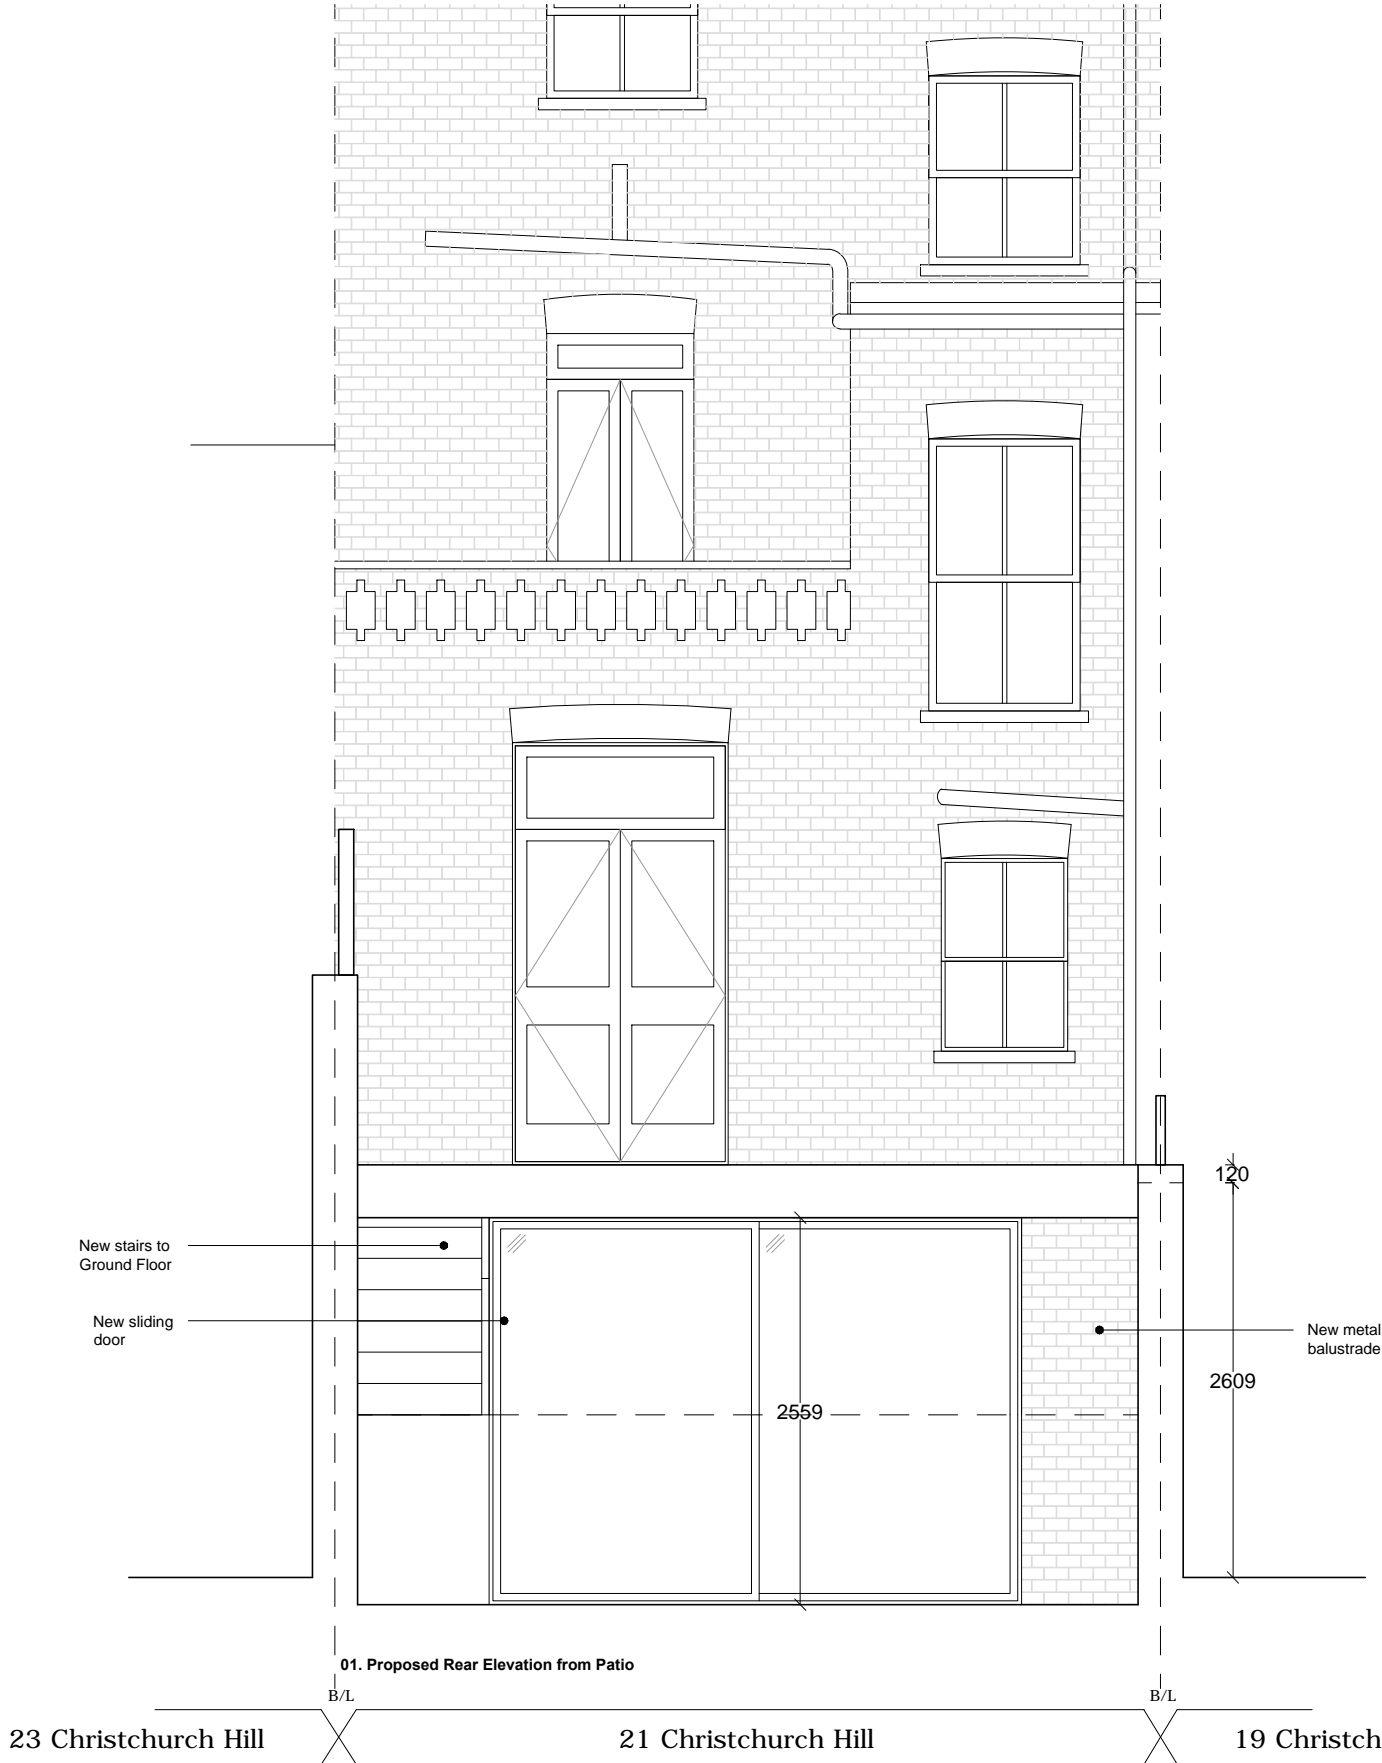


| | | | | | | | |
|---|--|--|--|--|-----------------------------------|--|--|
| <div>PROJECT 21 CHRISTCHURCH HILL, LONDON, NW3 1JY Lucy & Sash Tusa</div> | | | | <div>SCALE 1:50 @A3 DRAWN AM</div> | | <div>DATE NOV 6 CHECKED AM</div> | |
| <div>DRAWING TITLE Proposed Rear Elevation</div> | | | | <div>JOB. No 365</div> | <div>DWG. No A-G200-R-E</div> | <div>REV. -</div> | |
| <div>STATUS</div> | | | | <div>PLANNING</div> | | | |

Bradley
VanDerStraeten

Fieldworks, Rooftop Studio B, 274 Richmond Road, London E8 3QW
+44 7800 640456
www.b-vds.co.uk

DO NOT SCALE FROM DRAWING. USE MARKED DIMENSIONS. DIMENSIONS
TO BE CONFIRMED ON SITE BY CONTRACTOR. TO BE READ IN
CONJUNCTION WITH ALL OTHER CONSULTANTS DRAWINGS.
THE ARCHITECT TO BE NOTIFIED IMMEDIATELY OF ANY DISCREPANCIES.
COPYRIGHT ON THIS DRAWING TO BE RETAINED BY THE ARCHITECT.

| | | | |
|------|------------|------------------|---------|
| - | 19/01/2018 | Planning | AM |
| REV. | DATE | REASON FOR ISSUE | INITIAL |

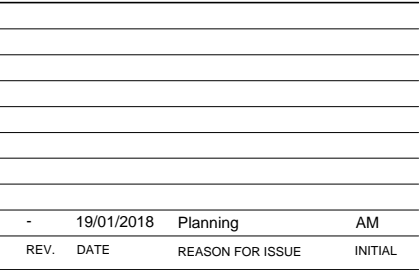


Bradley
VanDerStraeten

Fieldworks, Rooftop Studio B, 274 Richmond Road, London E8 3QW
+44 7800 640456 www.b-vds.co.uk

DO NOT SCALE FROM DRAWING. USE MARKED DIMENSIONS. DIMENSIONS
TO BE CONFIRMED ON SITE BY CONTRACTOR. TO BE READ IN
CONJUNCTION WITH ALL OTHER CONSULTANTS DRAWINGS.

THE ARCHITECT TO BE NOTIFIED IMMEDIATELY OF ANY DISCREPANCIES.
COPYRIGHT ON THIS DRAWING TO BE RETAINED BY THE ARCHITECT.

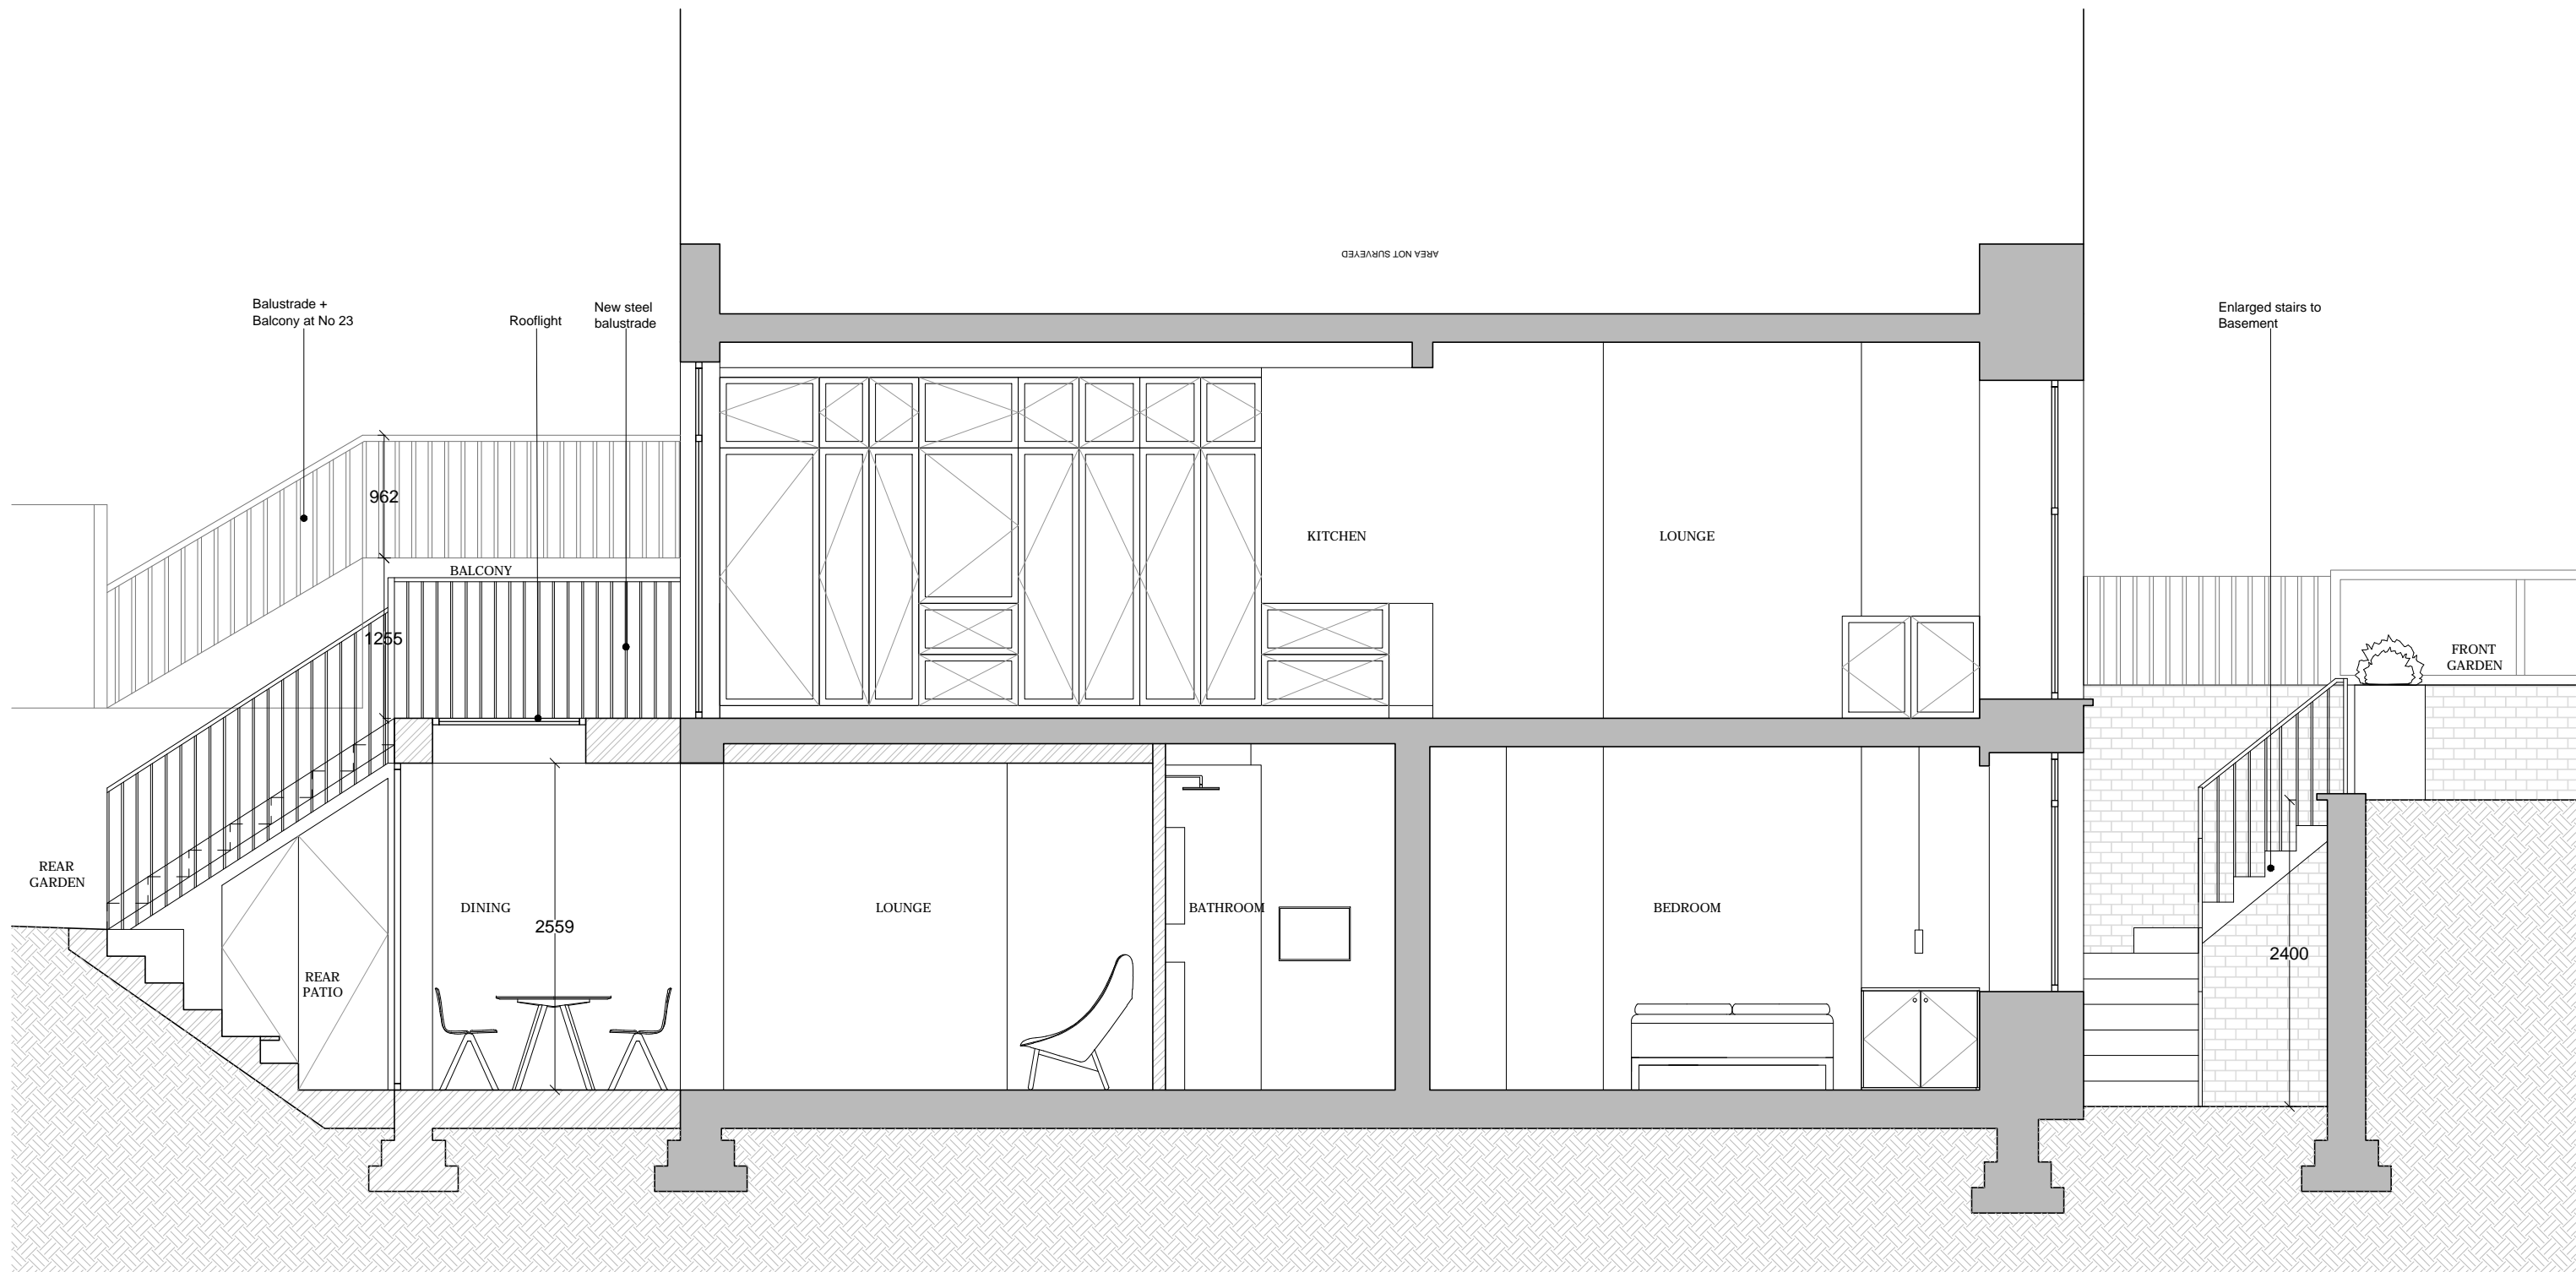

| | | | |
|------|------------|------------------|---------|
| - | 19/01/2018 | Planning | AM |
| REV. | DATE | REASON FOR ISSUE | INITIAL |

PROJECT
21 CHRISTCHURCH HILL,
LONDON, NW3 1JY

Lucy & Sash Tusa

DRAWING TITLE
Proposed Section BB

SCALE
1:50 @A3

DRAWN
AM

JOB. No DWG. No
365 A-G200-S-BB

STATUS

DATE
NOV 6

CHECKED
AM

REV.
-

PLANNING

Bradley
VanDerStraeten

Fieldworks, Rooftop Studio B, 274 Richmond Road, London E8 3QW
+44 7800 640456 www.b-vds.co.uk

DO NOT SCALE FROM DRAWINGS. USE MARKED DIMENSIONS. DIMENSIONS
TO BE CONFIRMED ON SITE BY CONTRACTOR. TO BE READ IN
CONJUNCTION WITH ALL OTHER CONSULTANTS DRAWINGS.

THE ARCHITECT TO BE NOTIFIED IMMEDIATELY OF ANY DISCREPANCIES.