




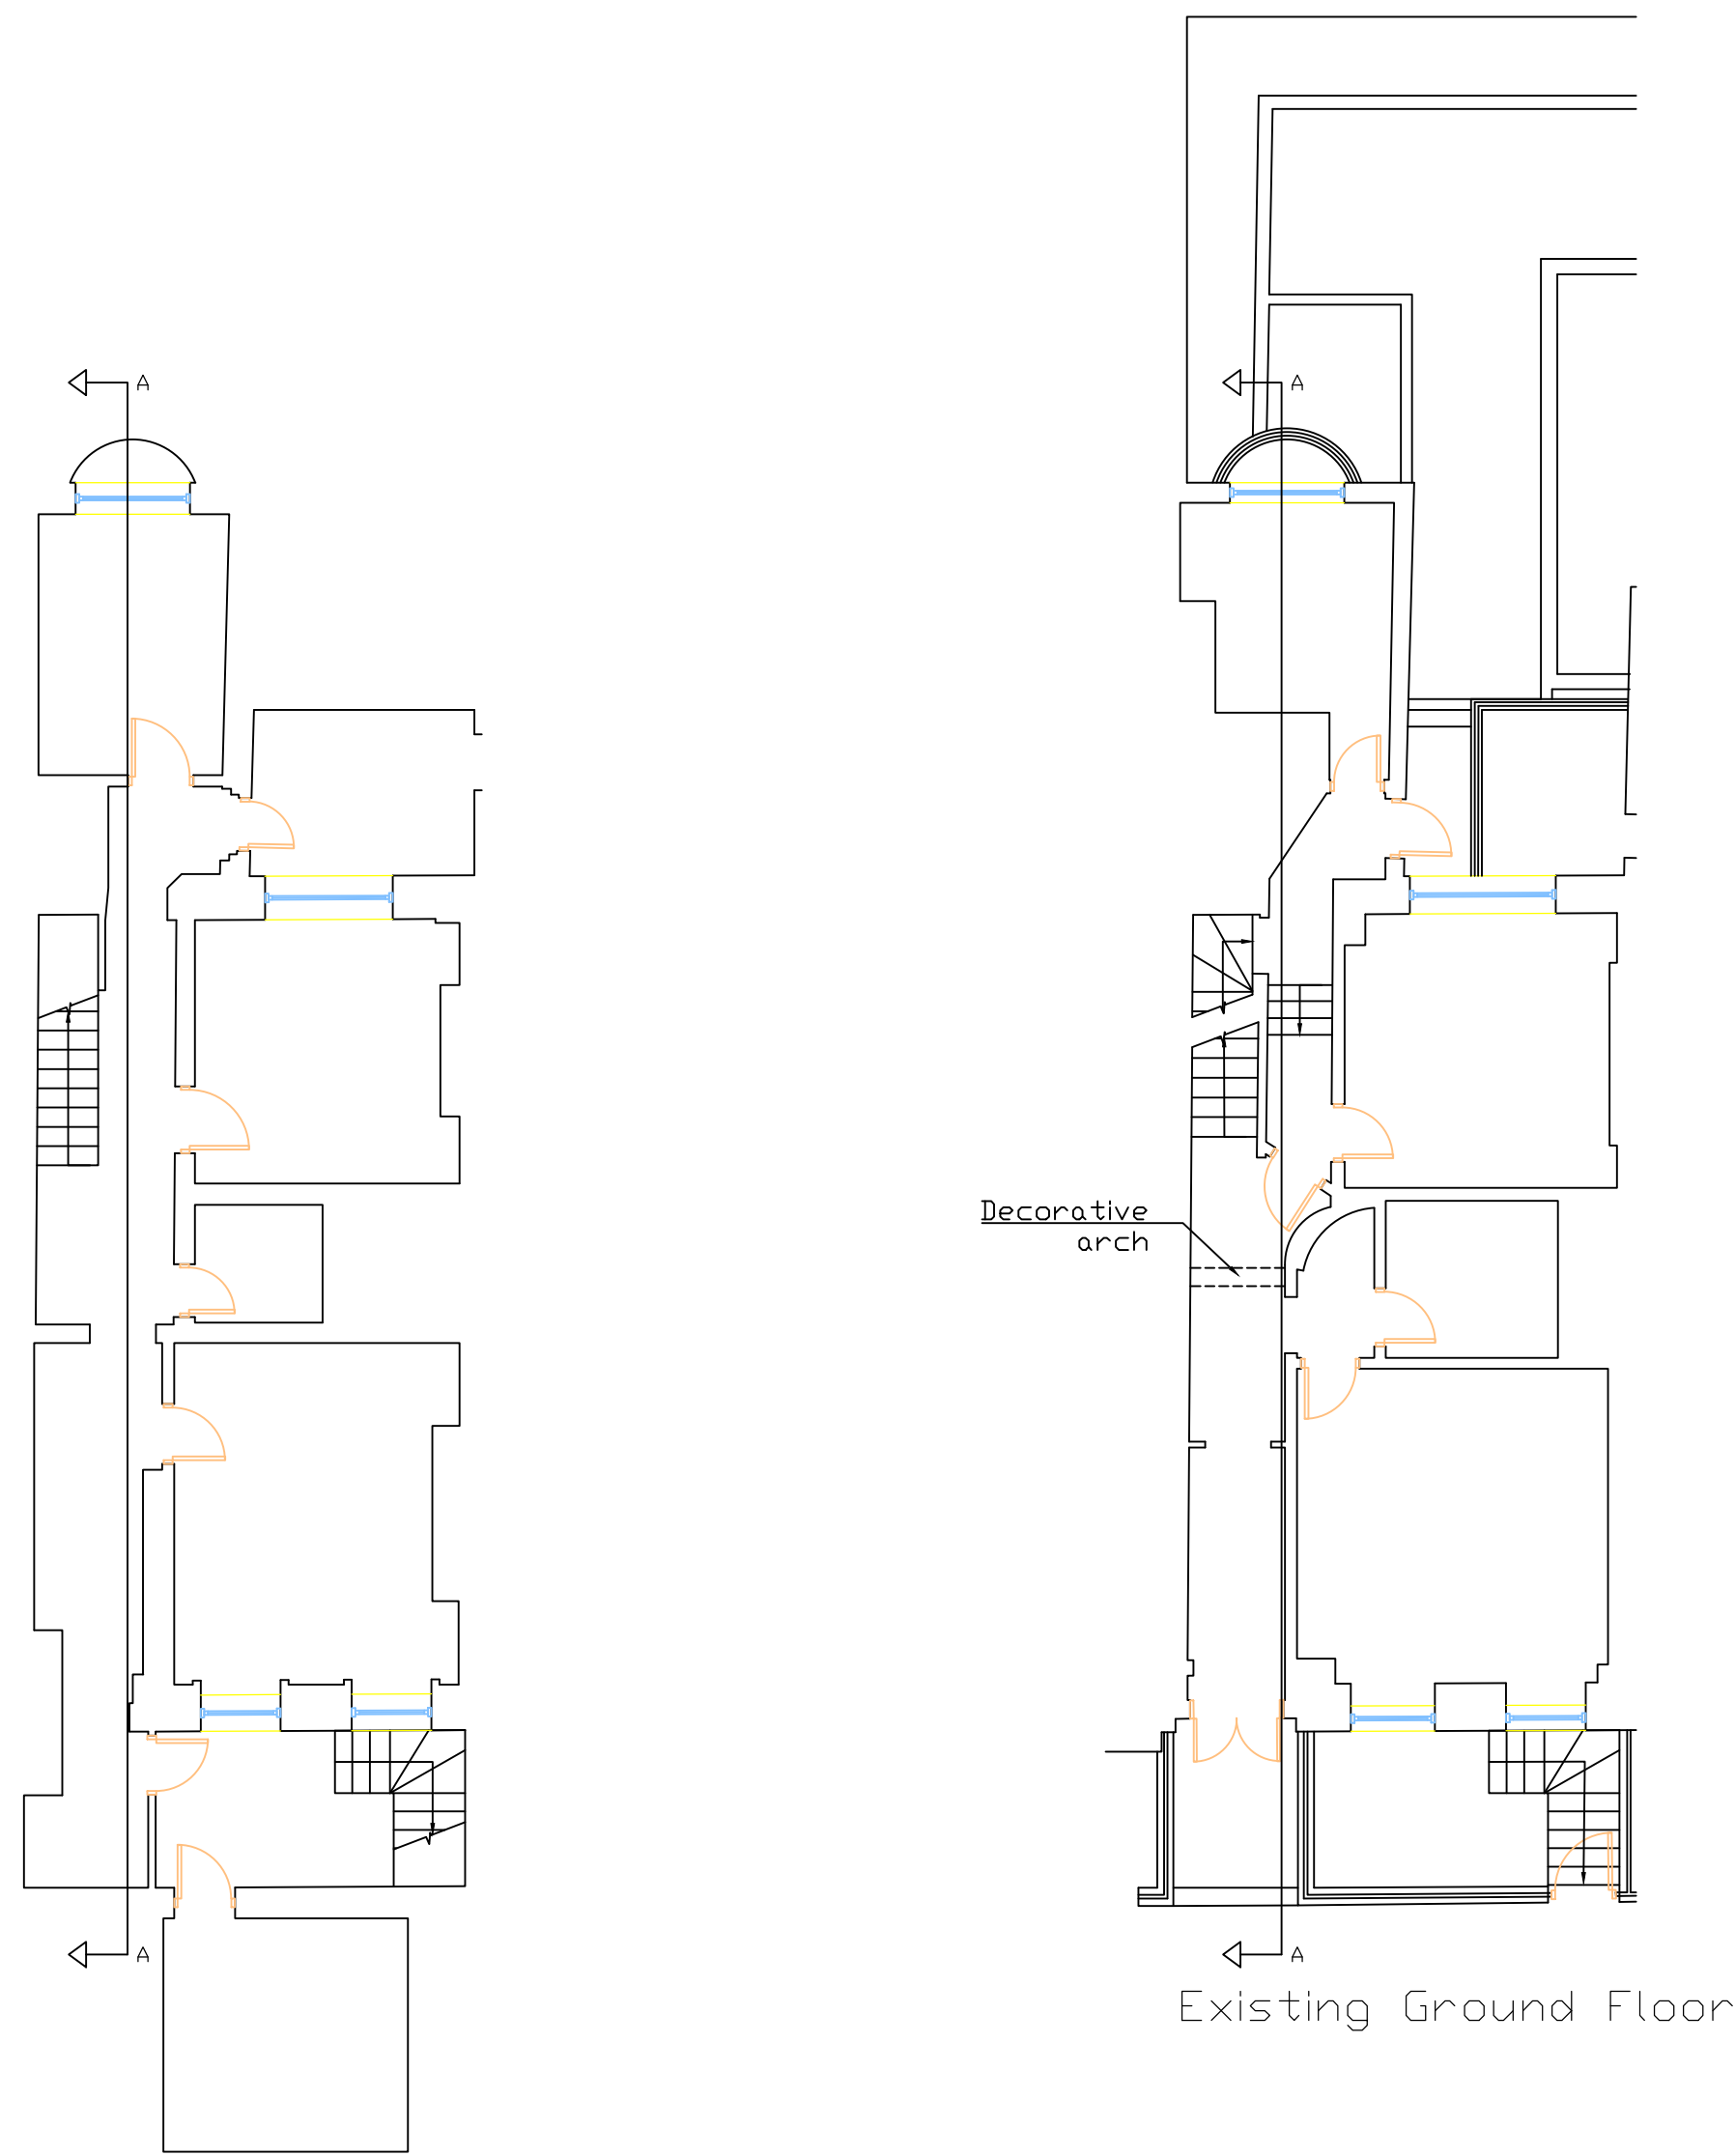


Existing Ground Floor

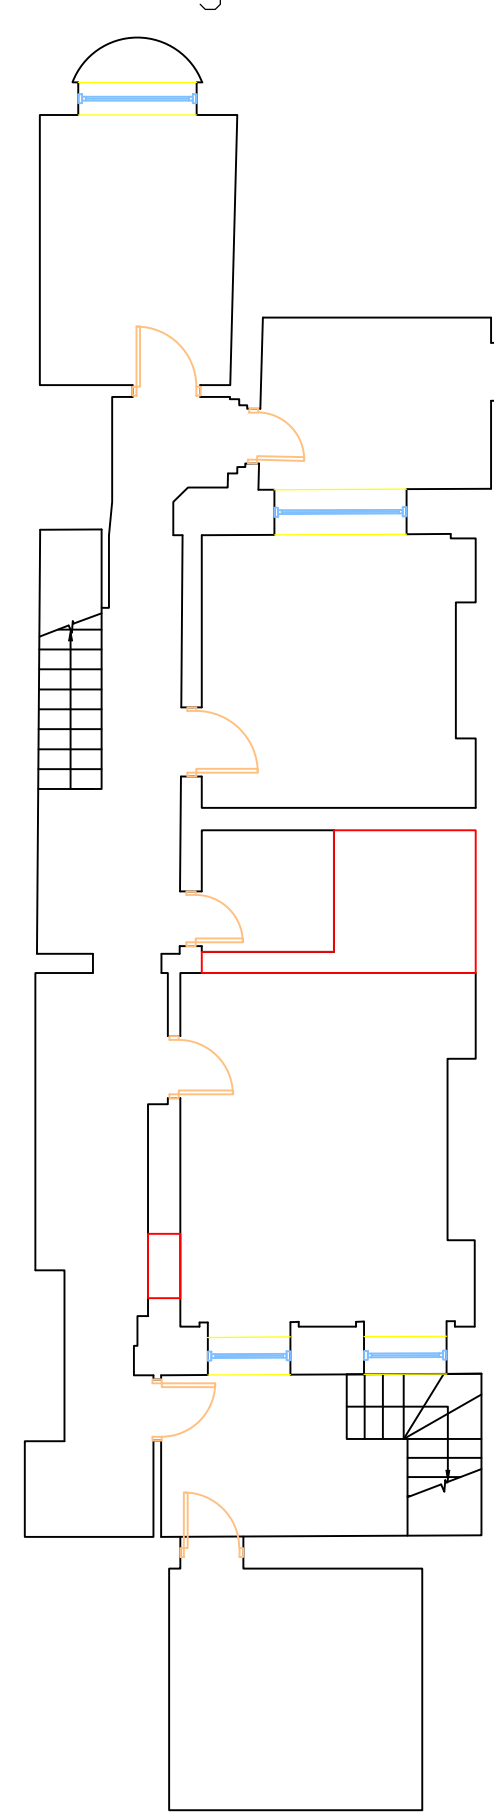


Demolition at Basement

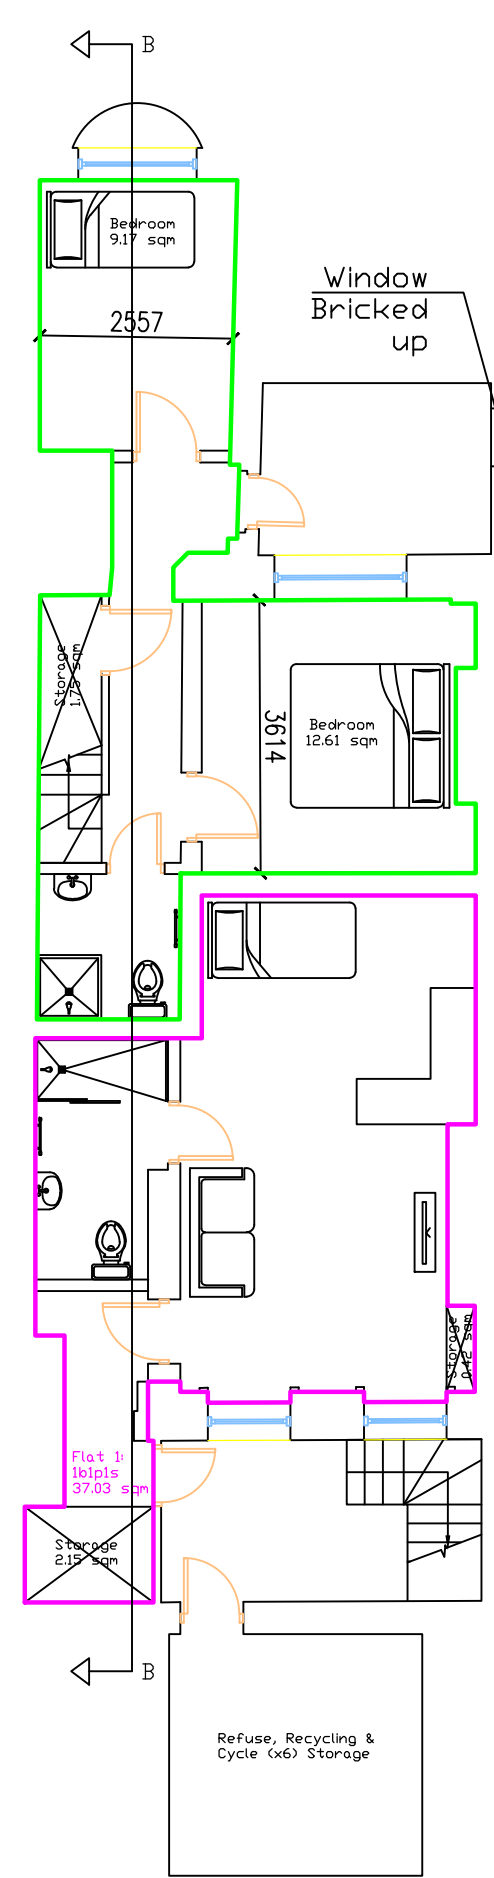


Proposed Basement

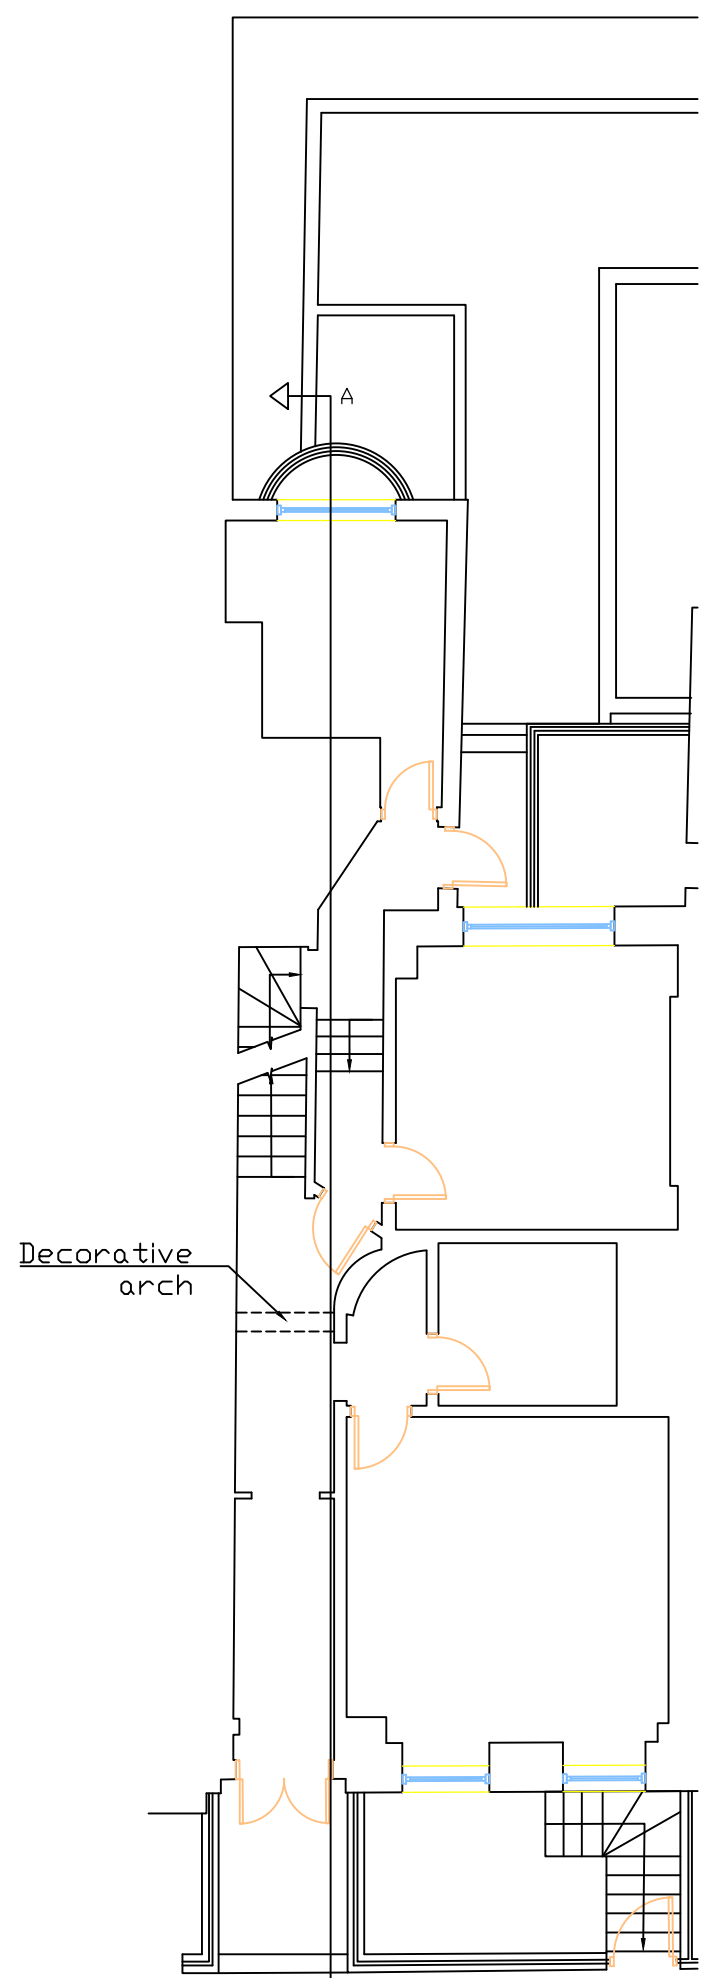


Existing Ground Floor

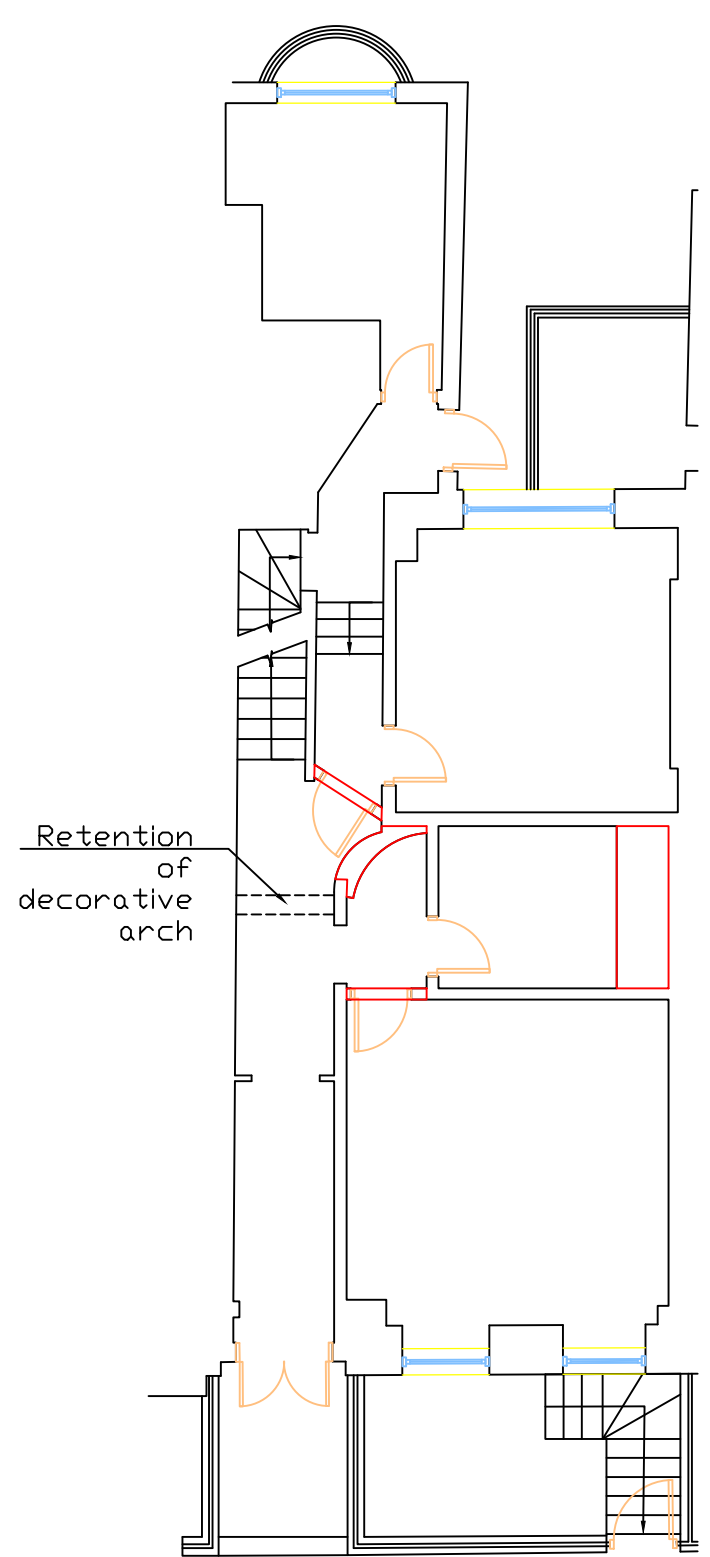


Demolition at Ground Floor

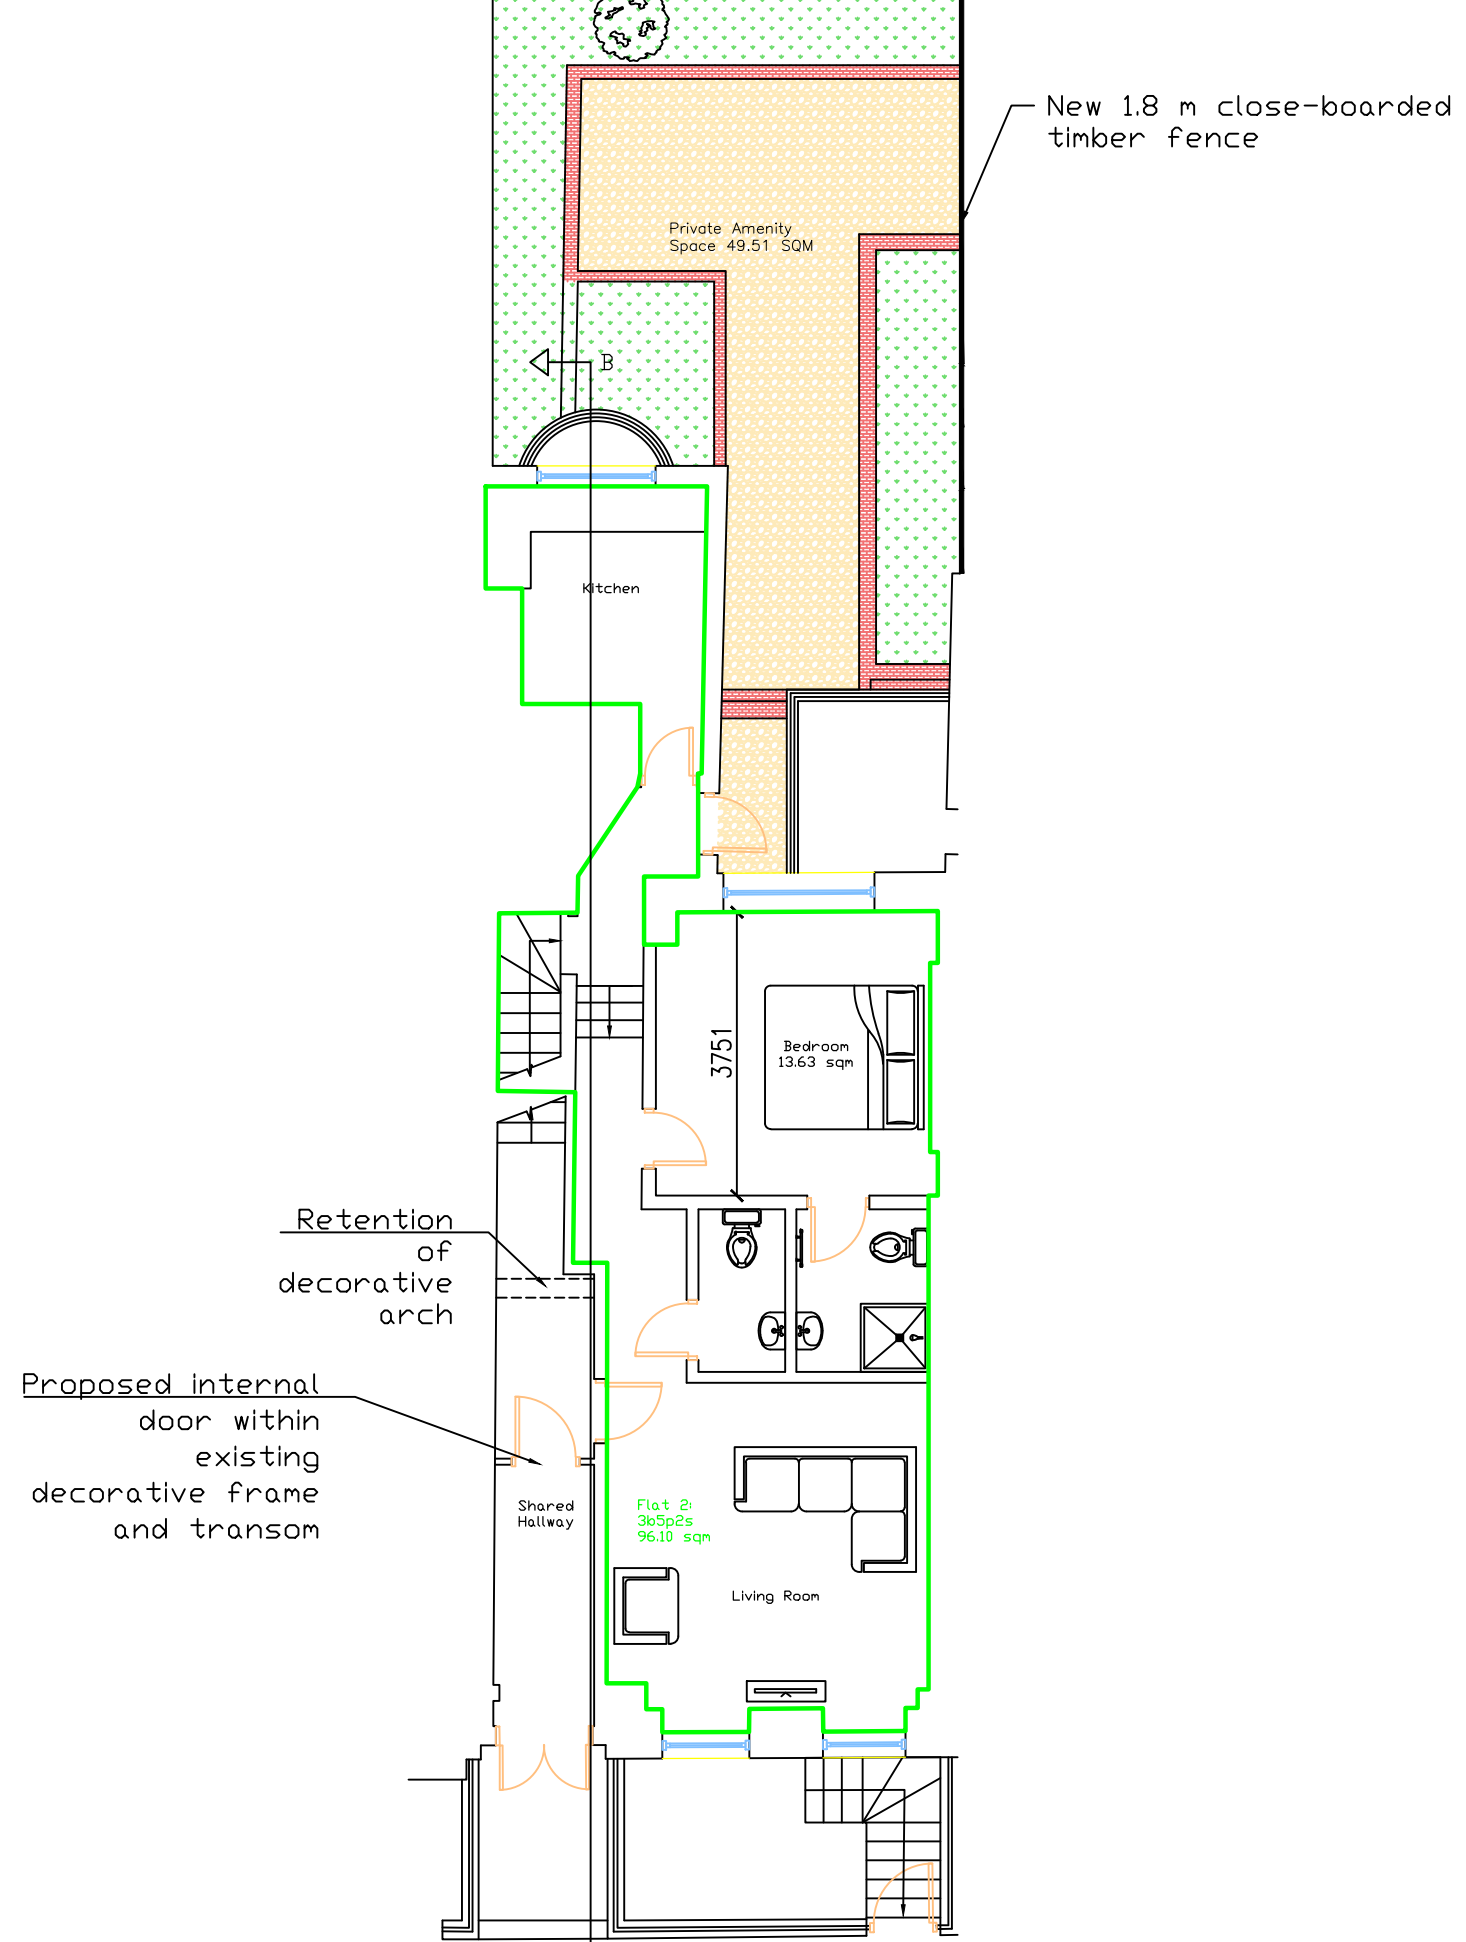


Proposed Ground Floor

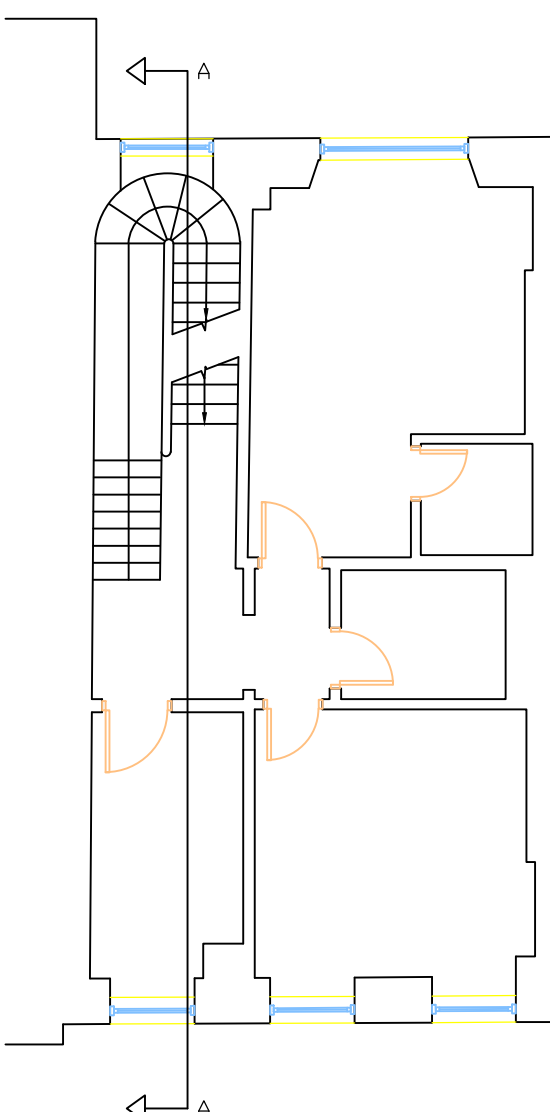


Existing First Floor

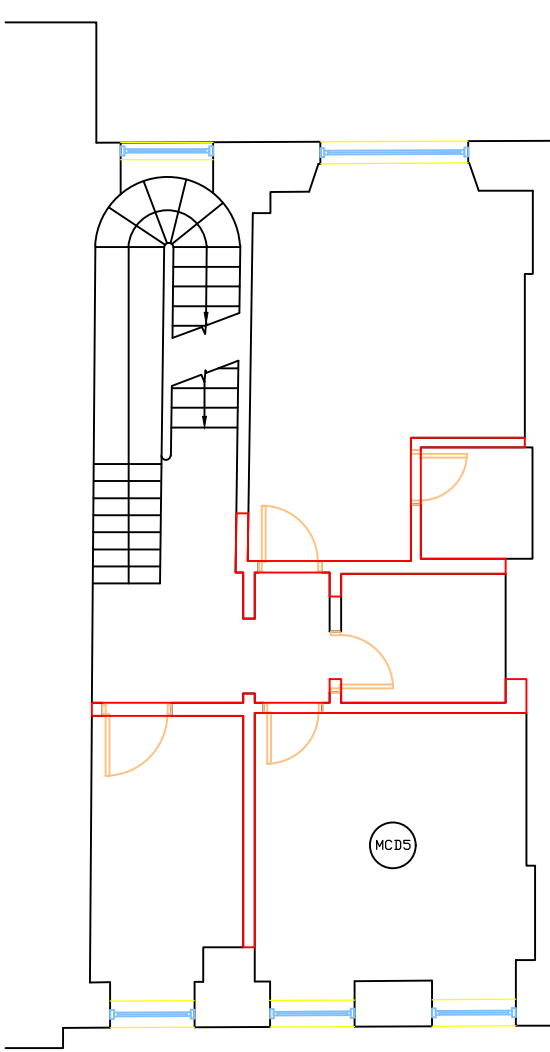


Demolition at First Floor

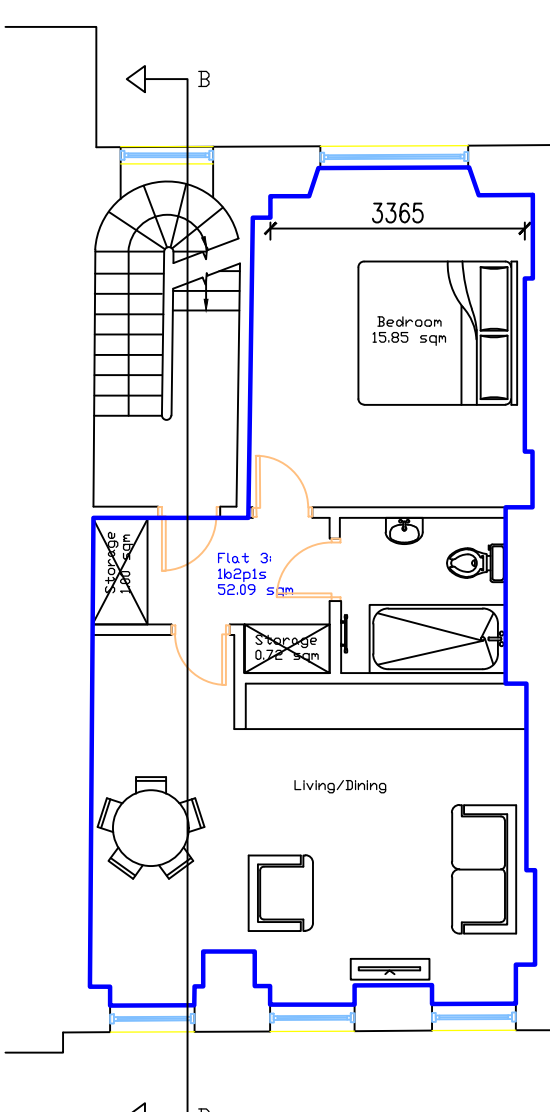


Proposed First Floor

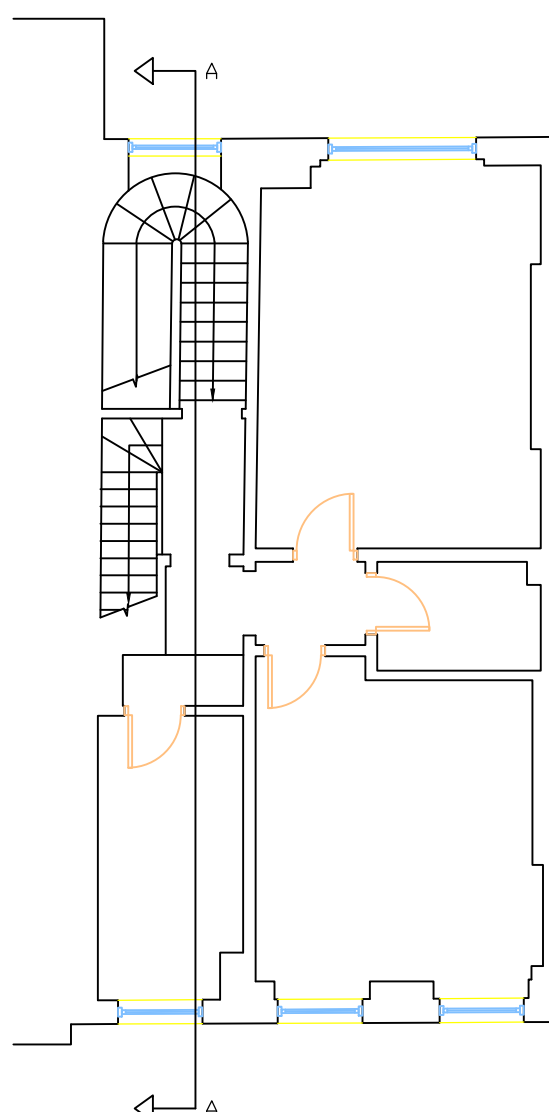


Existing Second Floor

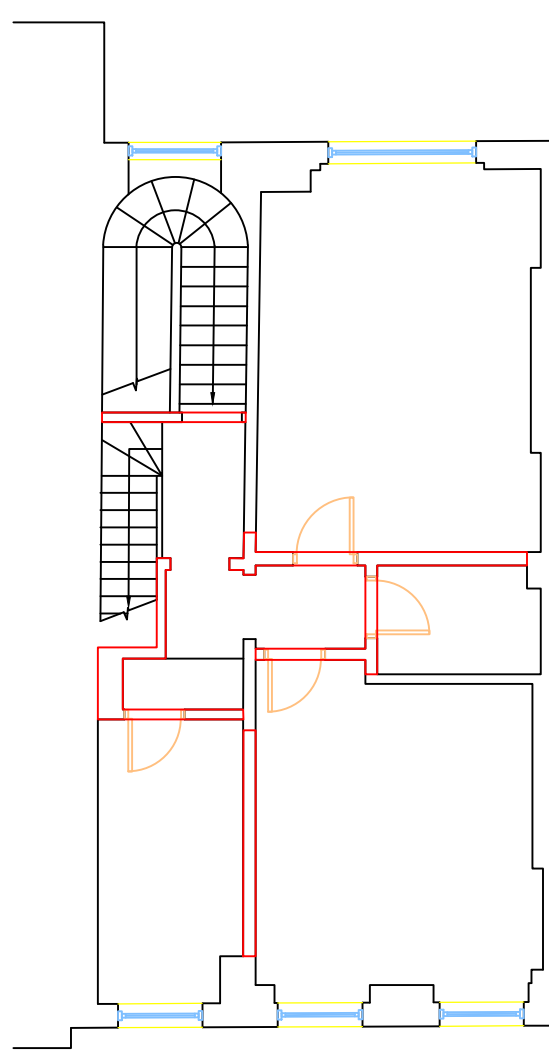


Demolition at Second Floor

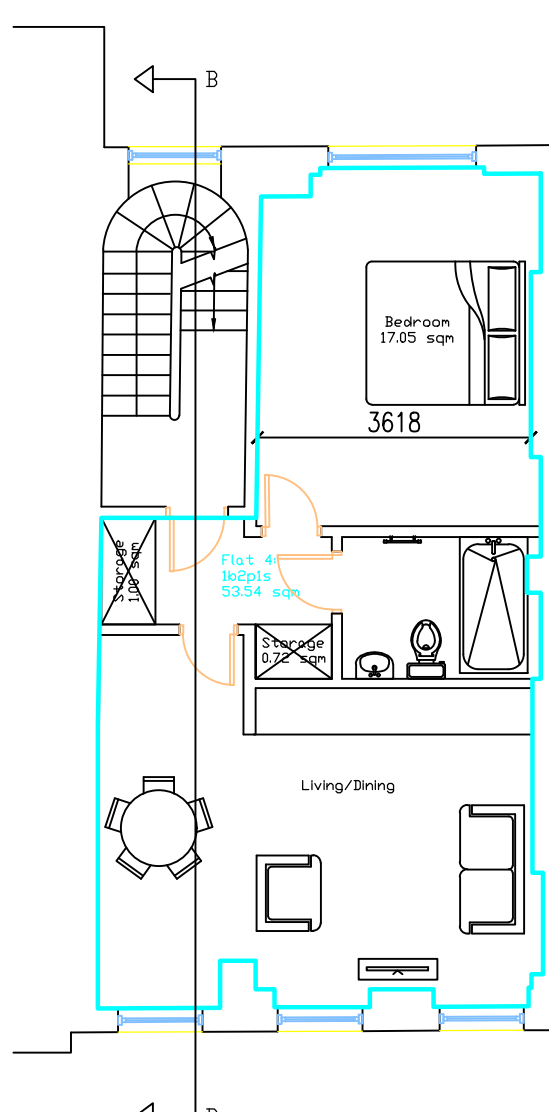


Proposed Second Floor

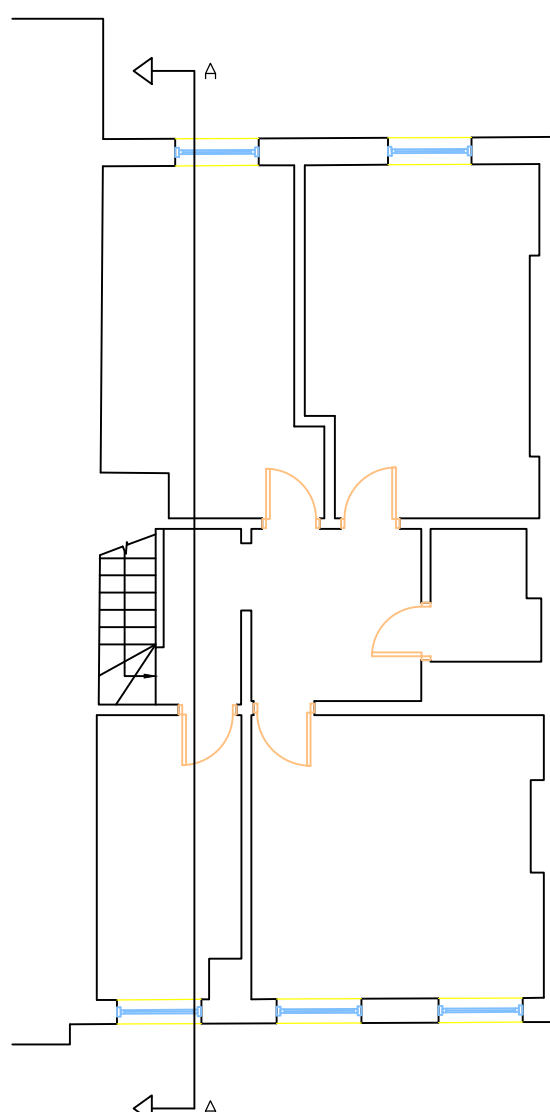


Existing Third Floor

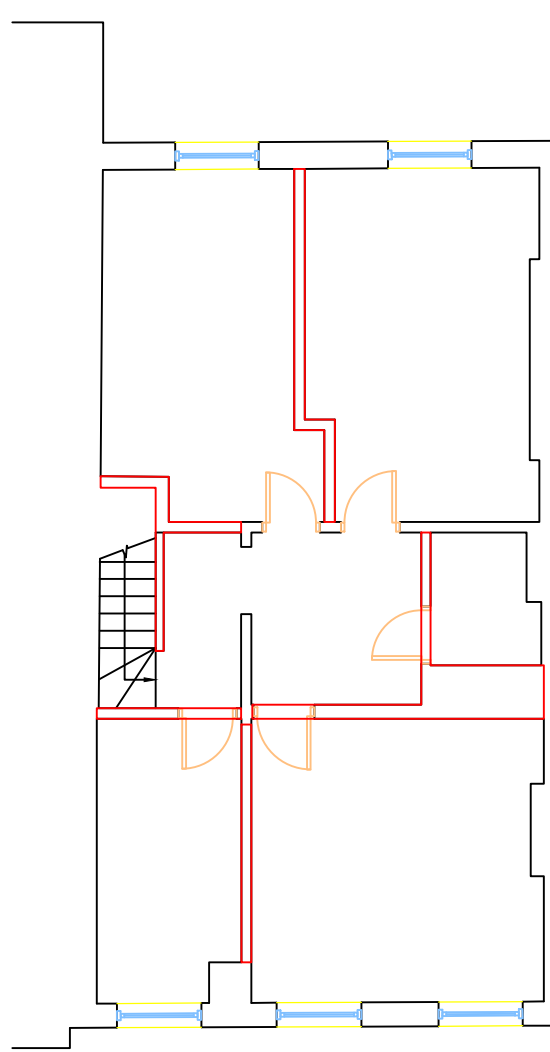


Demolition at Third Floor

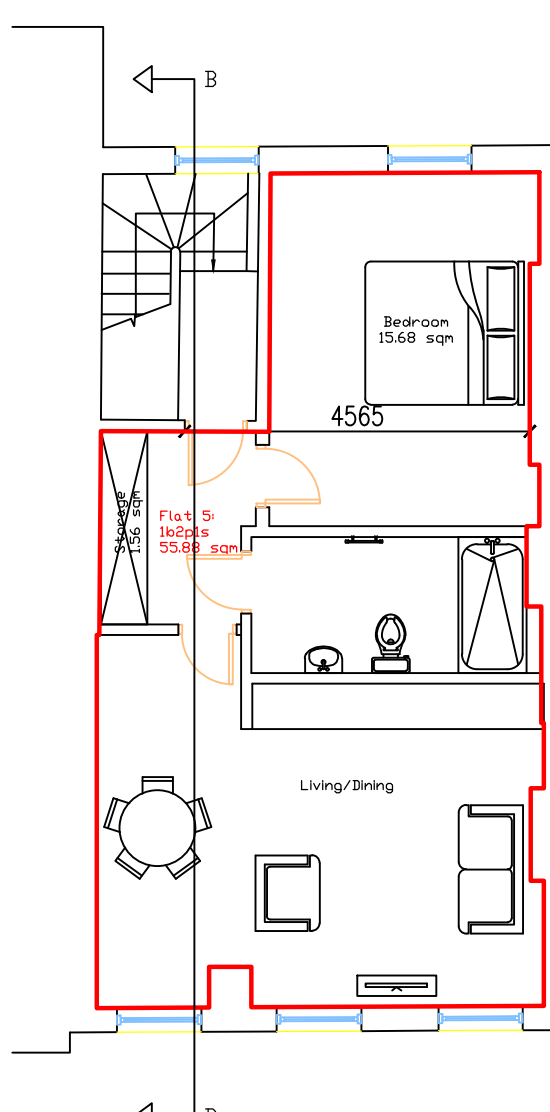

Proposed Third Floor

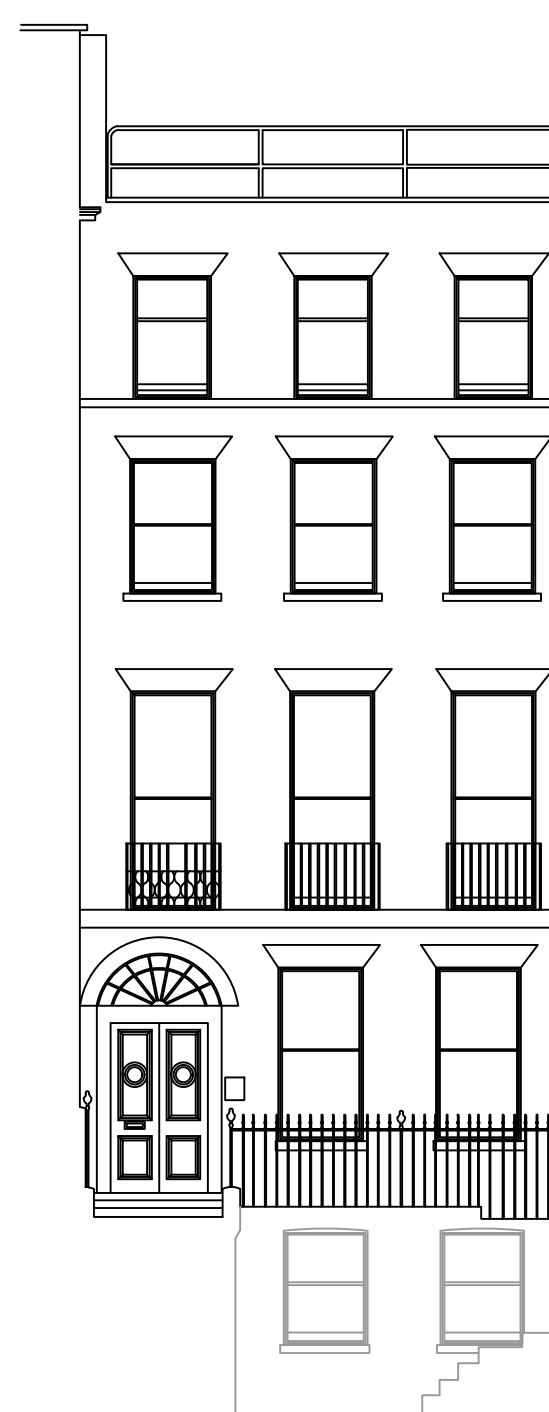


Existing Front Elevation

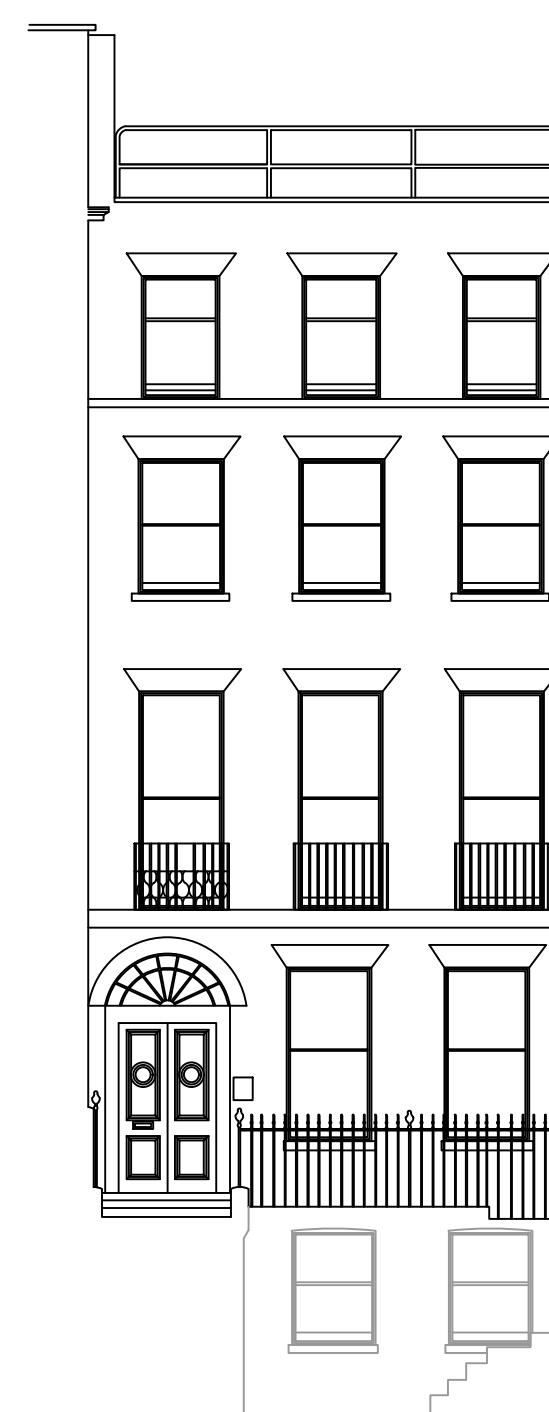

Proposed Front Elevation



Existing Rear Elevation

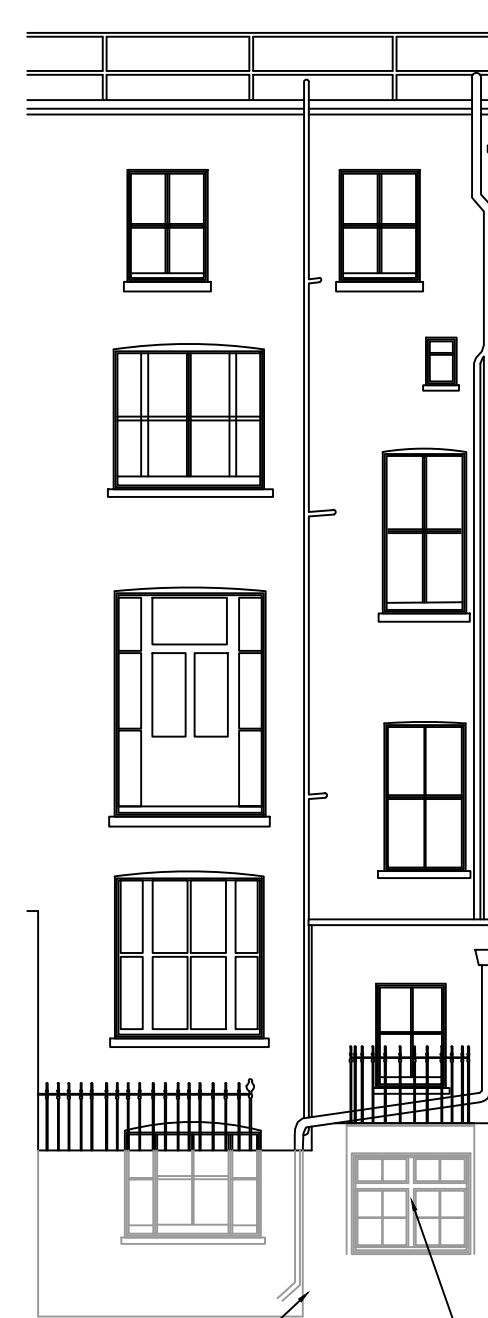

Proposed Rear Elevation

PROJECT OF RECORD PLANNING	
PROJECT 77 GULFORD STREET LONDON WC1N 1DF	
EXISTING & PROPOSED FLOOR PLANS & ELEVATIONS	
Scale: 1:100	Author: GMD
Revision Ref: RE/77GB/1	Date: 19-07-18

1. ANY INACCURACIES OR ERRORS TO BE REPORTED TO THE IMMEDIATELY PRIOR TO ANY WORK COMMENCING.
2. ALL DIMENSIONS TO BE VERIFIED ON SITE.
3. ALL WORK TO COMPLY WITH BRITISH STANDARDS CODE OF PRACTICE.
4. ALL EXTERNAL SURFACES AND MATERIALS TO MATCH.

FOR PLANNING PURPOSES ONLY

1:100
on A0

REGIONAL ENTERPRISE (RE) LTD