




EXISTING GROUND FLOOR PLAN

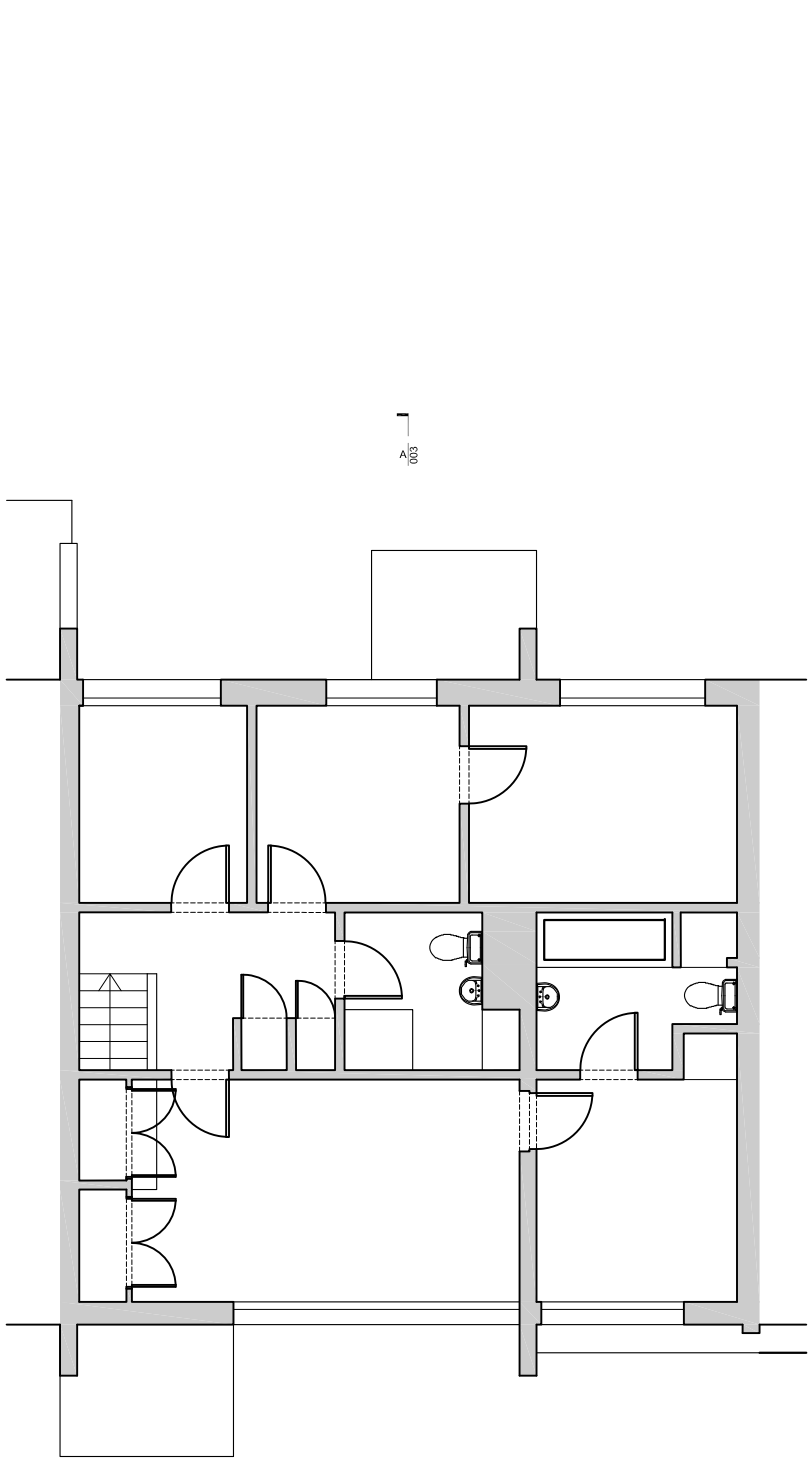

EXISTING FIRST FLOOR PLAN

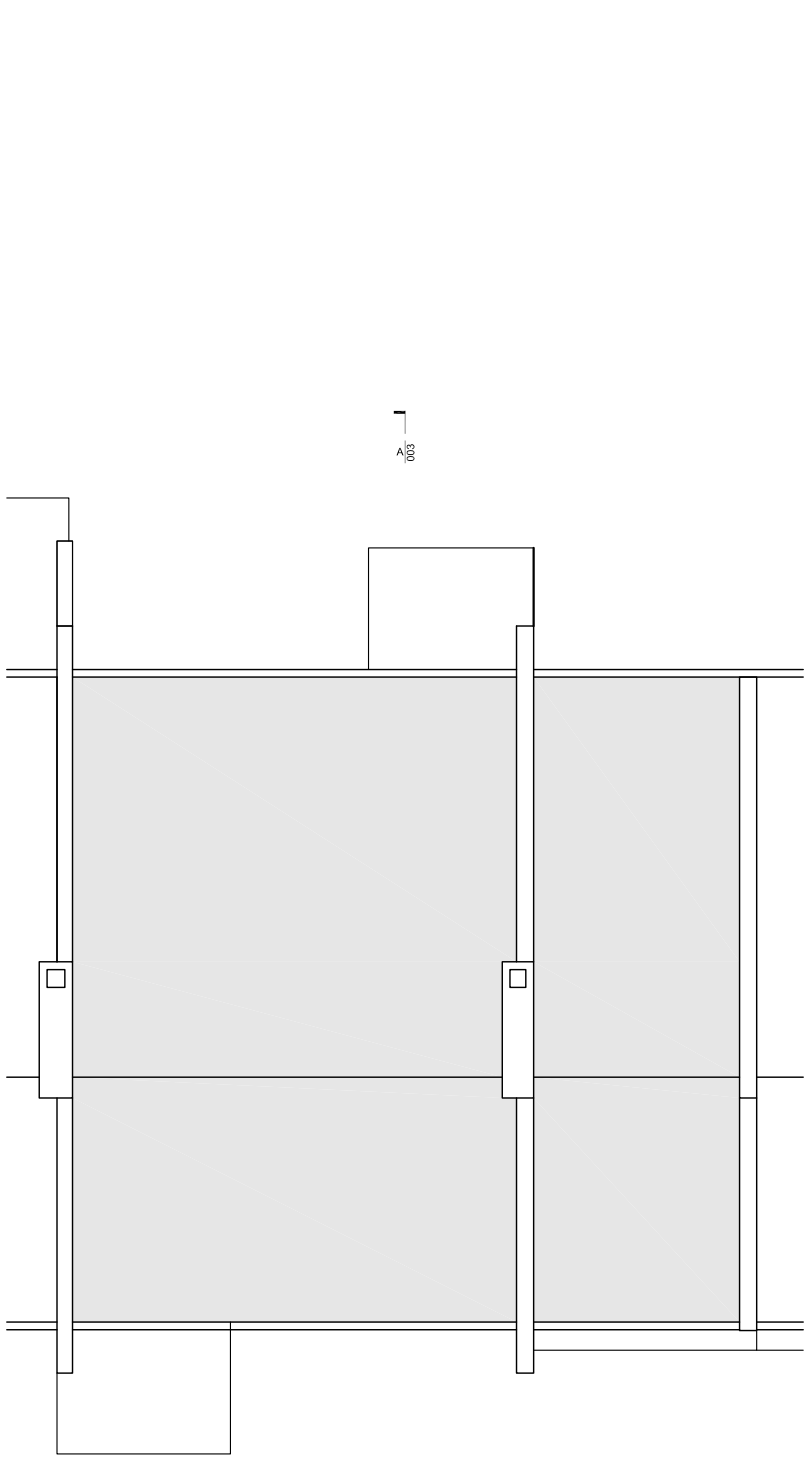

EXISTING ROOF PLAN

 

This drawing is not to be scaled.
Architect to be advised of discrepancies.

A 18/01/18 Porch updated

HUGH TUFFLEY ARCHITECTS
134A Haverstock Hill London NW3 2AY
T: +44 20 3195 4040 | email@hughtuffley.com | www.hughtuffley.com

PROJECT
12 Village Close London NW3 5AH
CLIENT
Christine and Malcolm Money

TITLE
EXISTING GROUND AND FIRST FLOOR PLANS

SCALE 1:100 @ A3	DATE NOVEMBER 2017	STATUS PLANNING
PROJECT NO. 1205-P-001		REVISION A