



1 FASCIA SIGNAGE - ELEVATION
SCALE 1 : 10



2 FASCIA SIGNAGE - SECTION
SCALE 1 : 10

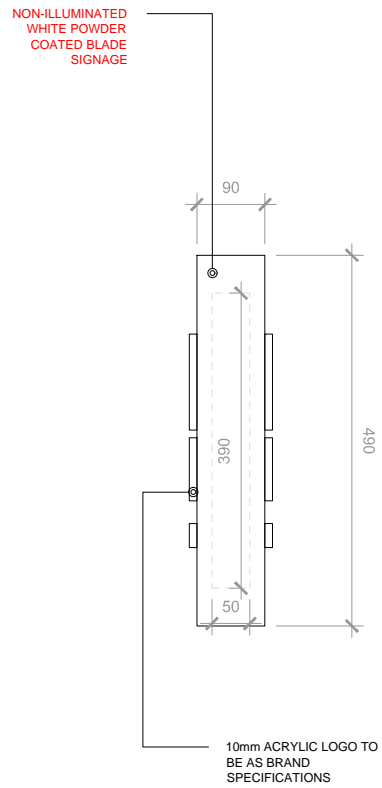

3 NEAL STREET - SHOP FRONT ELEVATION
SCALE 1 : 50

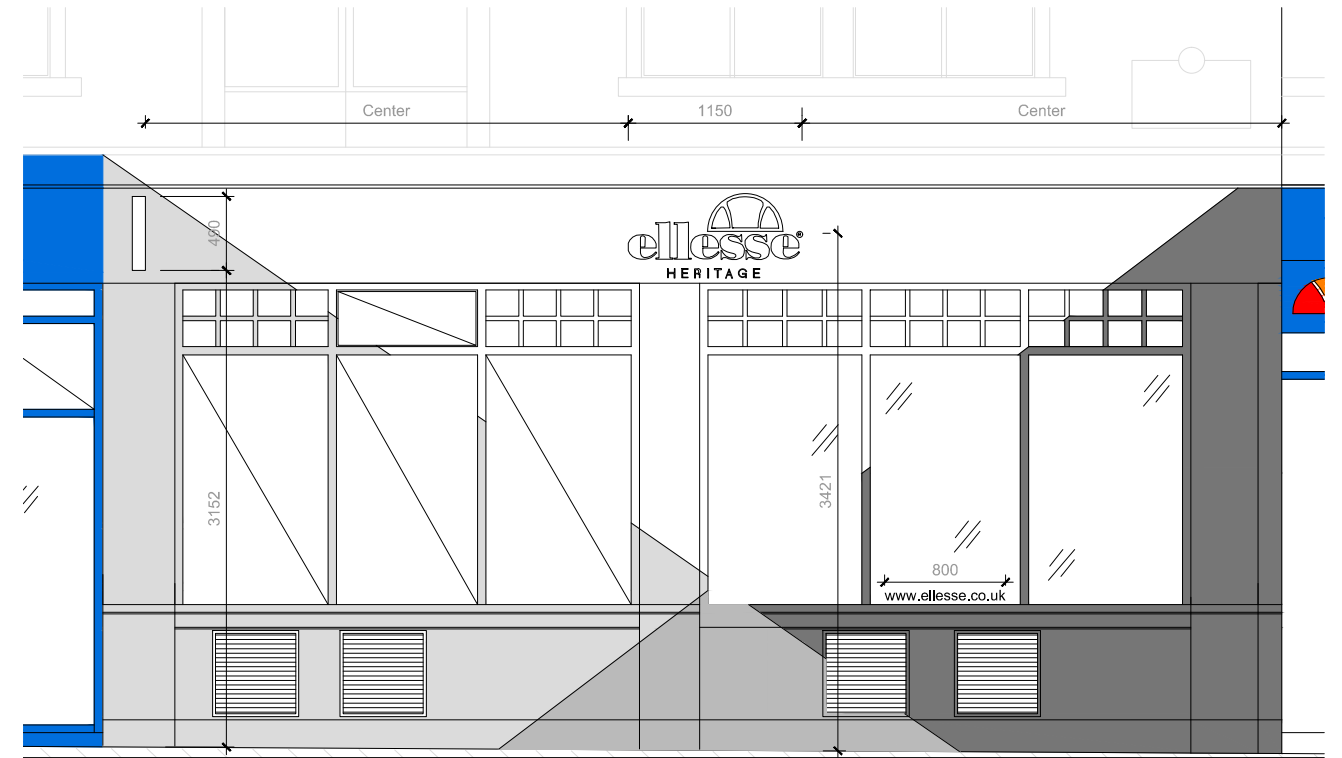

4 SHORTS GARDENS - SHOP FRONT ELEVATION
SCALE 1 : 50

Boxco2 2 LION YARD CLAPHAM NORTH LONDON UK +44 (0) 207 622 8556	CLIENT:	PROJECT NUMBER/ ADDRESS:	INFORMATION	SITE LOCATION:	STATUS:	DATE:	DESCRIPTION:	BY:	DRAWING NUMBER	SCALE @ A3:
		PROJECT 468 (2017) NEAL STREET COVENT GARDEN NOTES: CONSTRUCTION DRAWINGS ARE SUBJECT TO CHANGE AFTER UNIT STRIP OUT	-ALL DIMENSIONS TO BE VERIFIED BY THE CONTRACTOR ON SITE -ALL RIGHTS RESERVED. NO PRODUCTION OR TRANSMISSION OF THE DRAWING IS PERMITTED WITH CONSENT -ALL DIMENSIONS IN MILLIMETERS -ANY DISCREPANCIES TO BE REPORTED TO THE PROJECT MANAGER IMMEDIATELY -DO NOT SCALE FROM DRAWING					LR	D1.01	AS STATED
									DRAWING TITLE: SIGNAGE DETAILS	