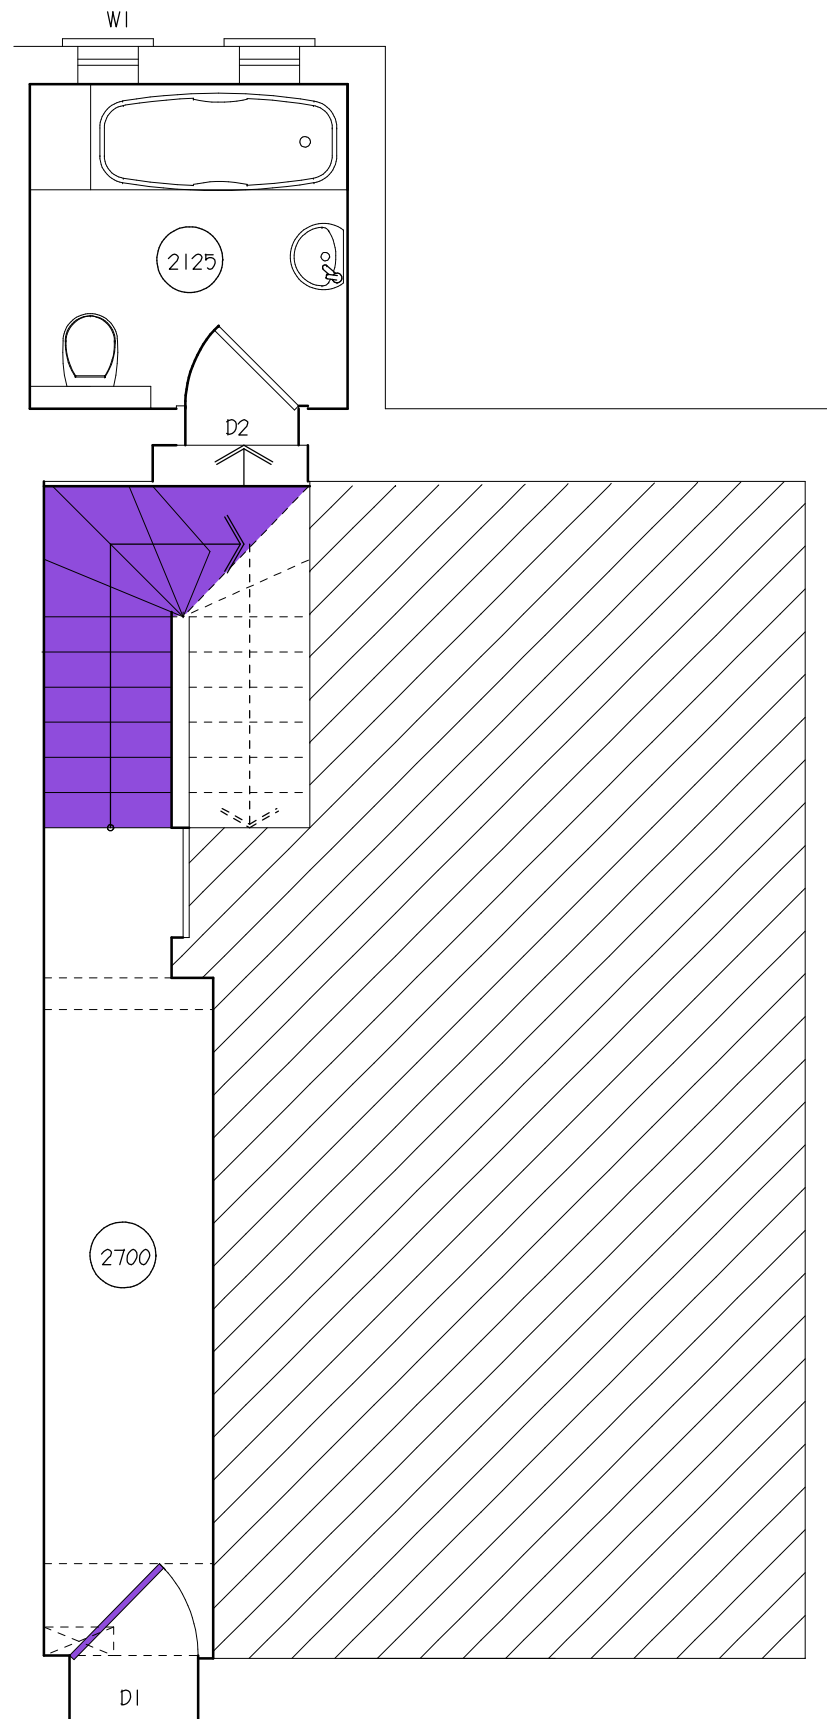




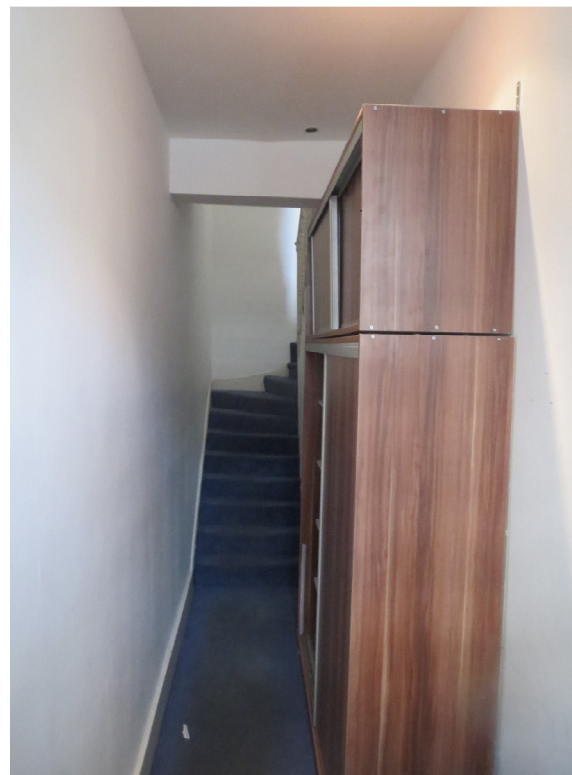
SURVEY OF SIGNIFICANCE - GROUND FLOOR PLAN - entrance level

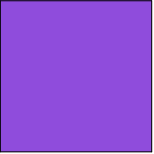
 
 
 
FRONT DOOR - ORIGINAL ELEMENT

STAIRCASE - ORIGINAL ELEMENT

NO ORIGINAL SKIRTINGS IN HALLWAY

MEZZANINE ROOM - NO HISTORIC INTEREST



|                                                                                       |                                      |
|---------------------------------------------------------------------------------------|--------------------------------------|
|    | HIGHLY SIGNIFICANT                   |
|    | HIGHLY SIGNIFICANT<br>HARMED ELEMENT |
|    | SIGNIFICANT                          |
|    | SOME HISTORIC INTEREST               |
|    | NEUTRAL                              |
|   | HARMFUL                              |
|  | FRAGMENT                             |

5664

Bridget Sheppard Architect



T: +44 (0)20 8498 0211  
W: bridgetsheppard.com  
E: bridget.sheppard@btinternet.com

1A Bramley Close  
Woodford Green  
Essex. IG8 7PL

CLIENT  
Venoru Ltd.

PROJECT  
49 Marchmont Street, WC1N 1AP

DRAWING  
SURVEY OF SIGNIFICANCE  
ground floor plan

| DRG. No          | REVISION    |
|------------------|-------------|
| 19               | -           |
| SCALE            | DATE        |
| 1:50 @ A 3 paper | 24 Dec 2017 |

