



These plans are project and site specific and shall only be used for their intended purpose unless otherwise permitted by written consent of Brian O'Reilly Architects.

All dimensions shown are indicative and must be double checked on site by the contractor. Any inconsistencies found must be reported to Brian O'Reilly Architects.

DO NOT SCALE FROM THE DRAWINGS.

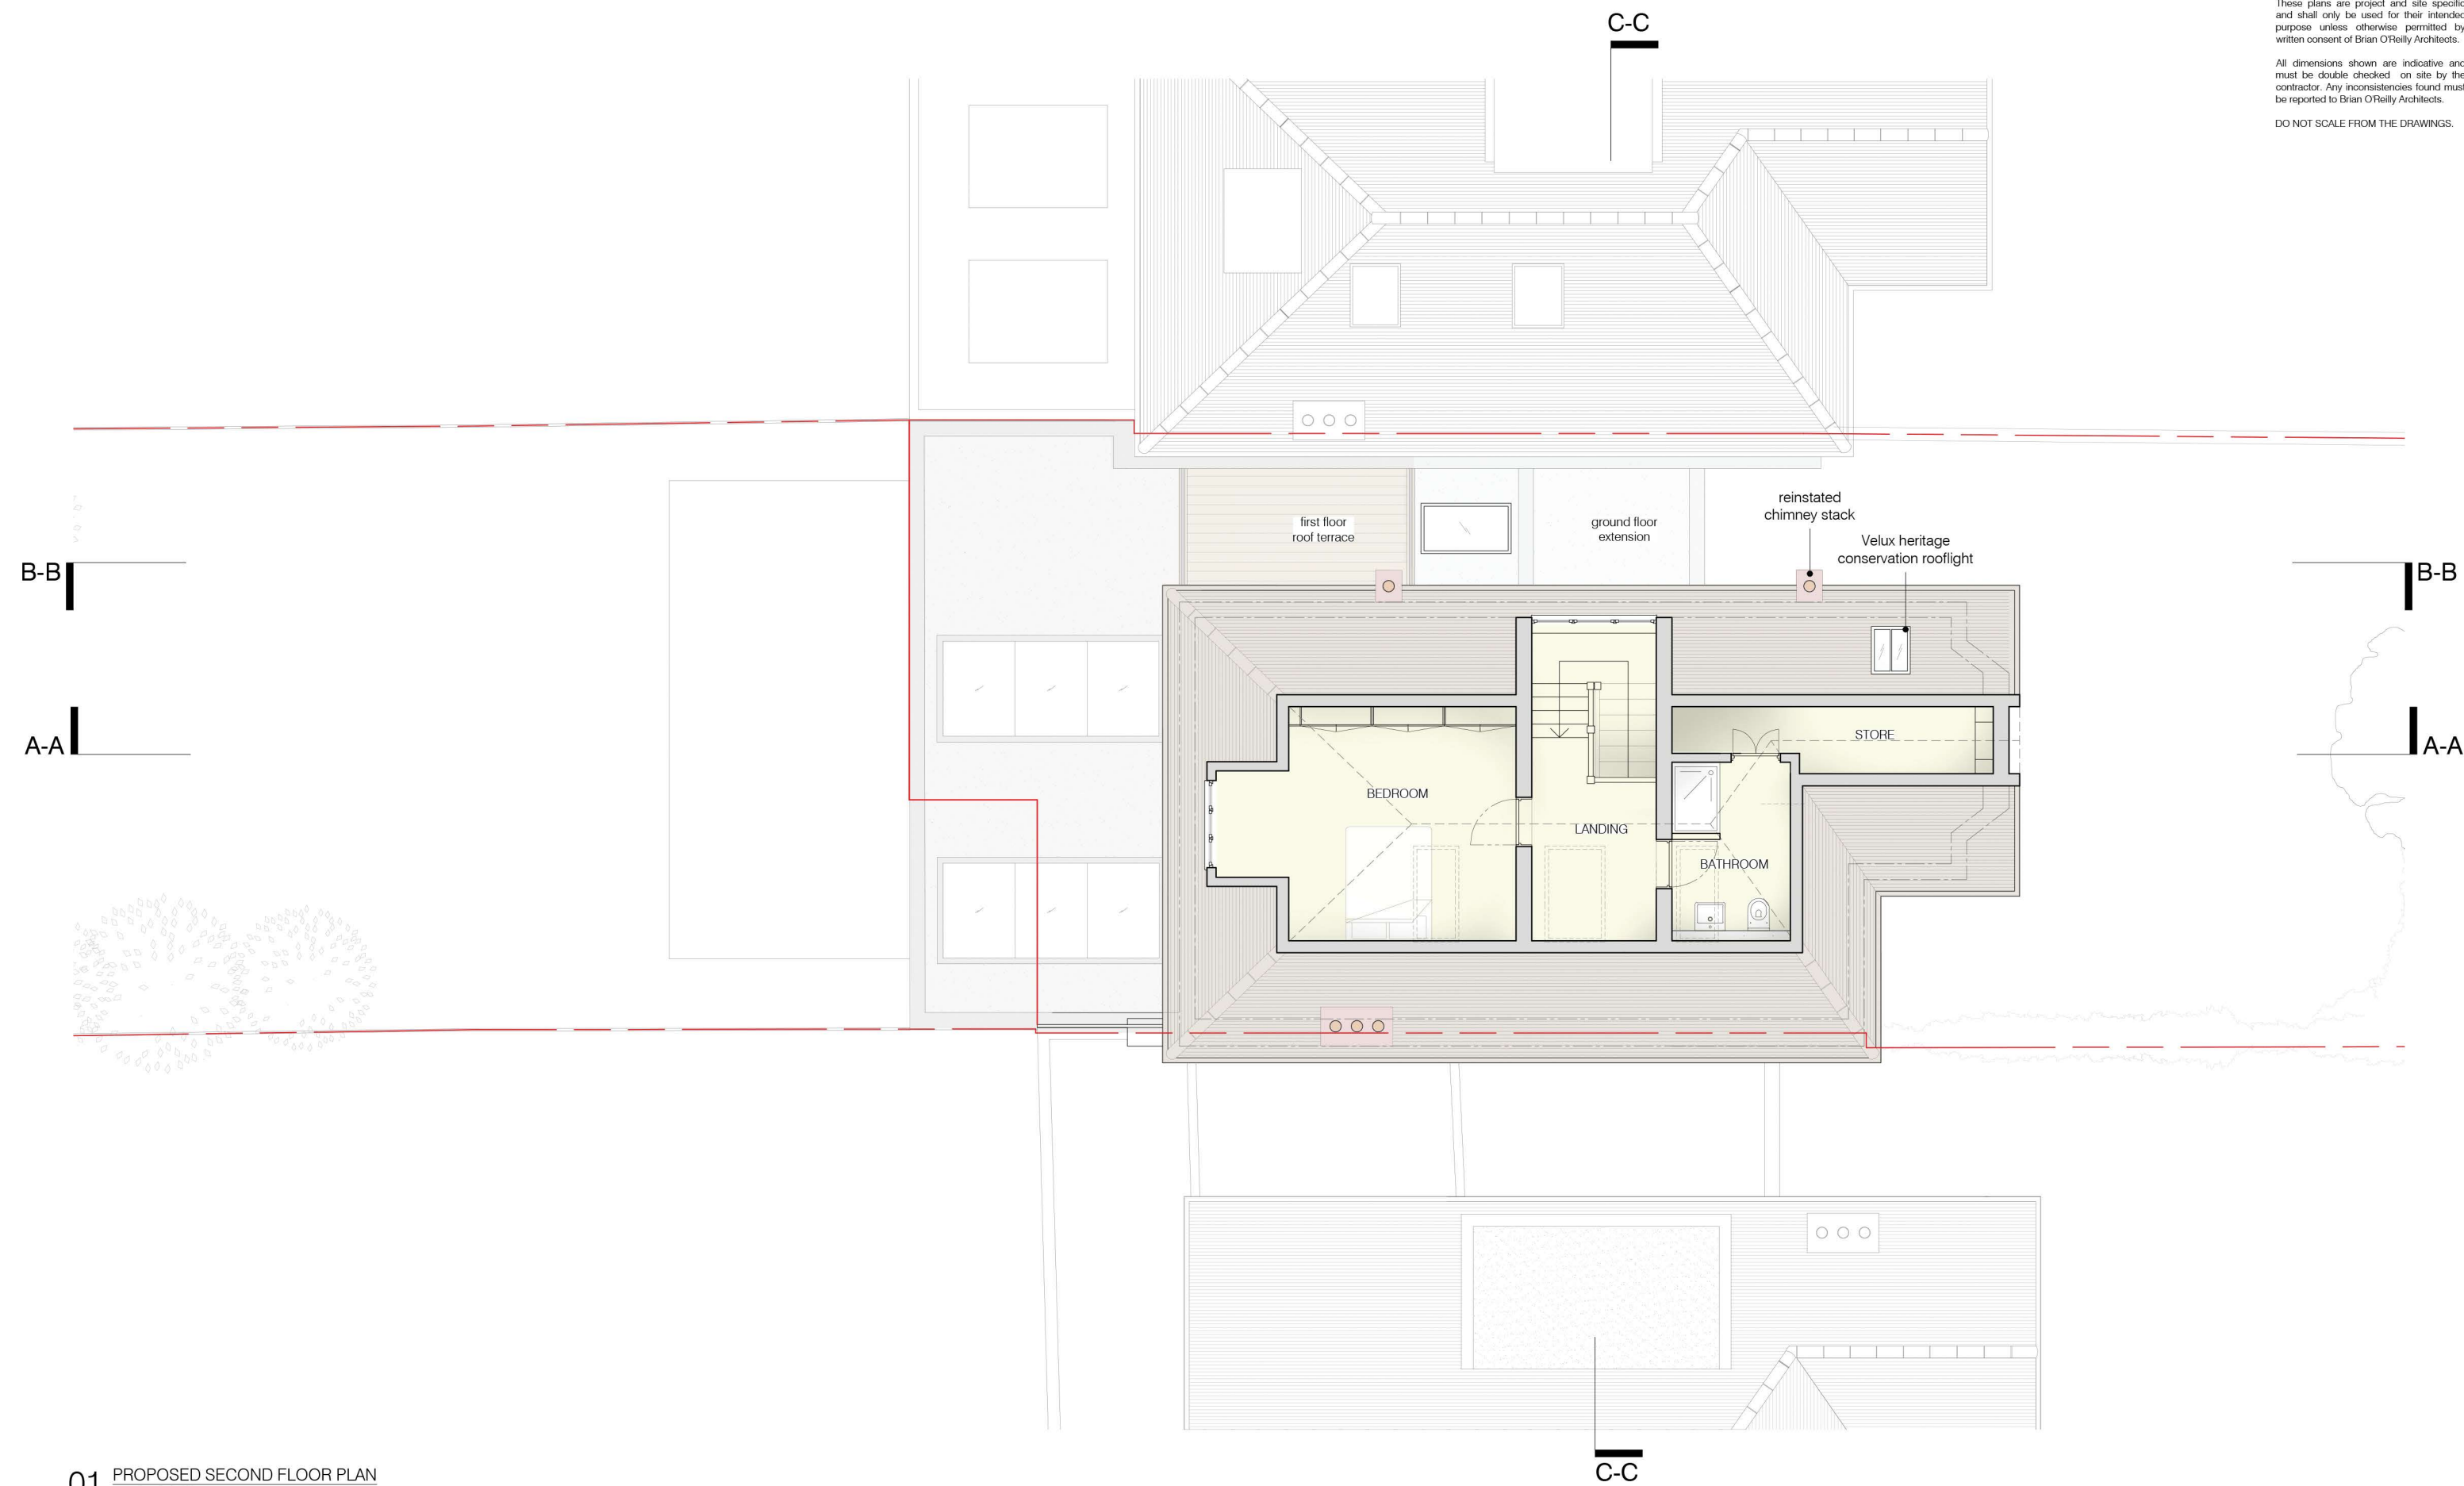

01 PROPOSED SECOND FLOOR PLAN
scale 1:100

 

project
89 HILLWAY LONDON N6 6AB

BRIAN O'REILLY ARCHITECTS
31 Oval Road, London, NW1 7EA +44 (0)20 7267 1184
www.brianoreillyarchitects.com mail@brianoreillyarchitects.com

Rev A: First floor roof terrace 17.01.2018

status / number
PROPOSED / 447-103-P-A scale
1:100 @ A3

drawing
PROPOSED SECOND
FLOOR PLAN date
17.01.2018