

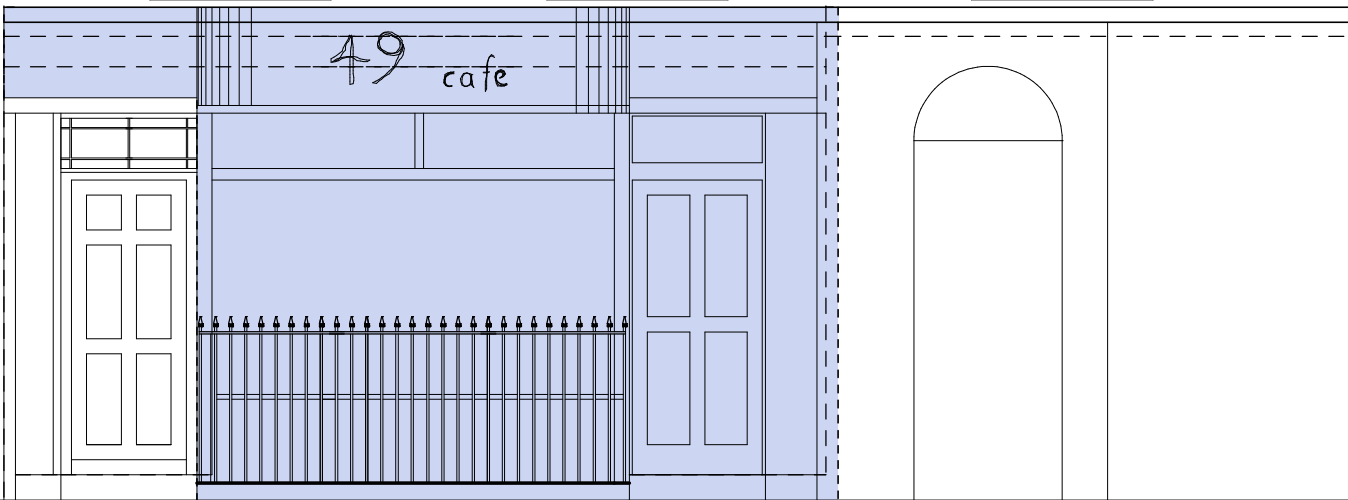
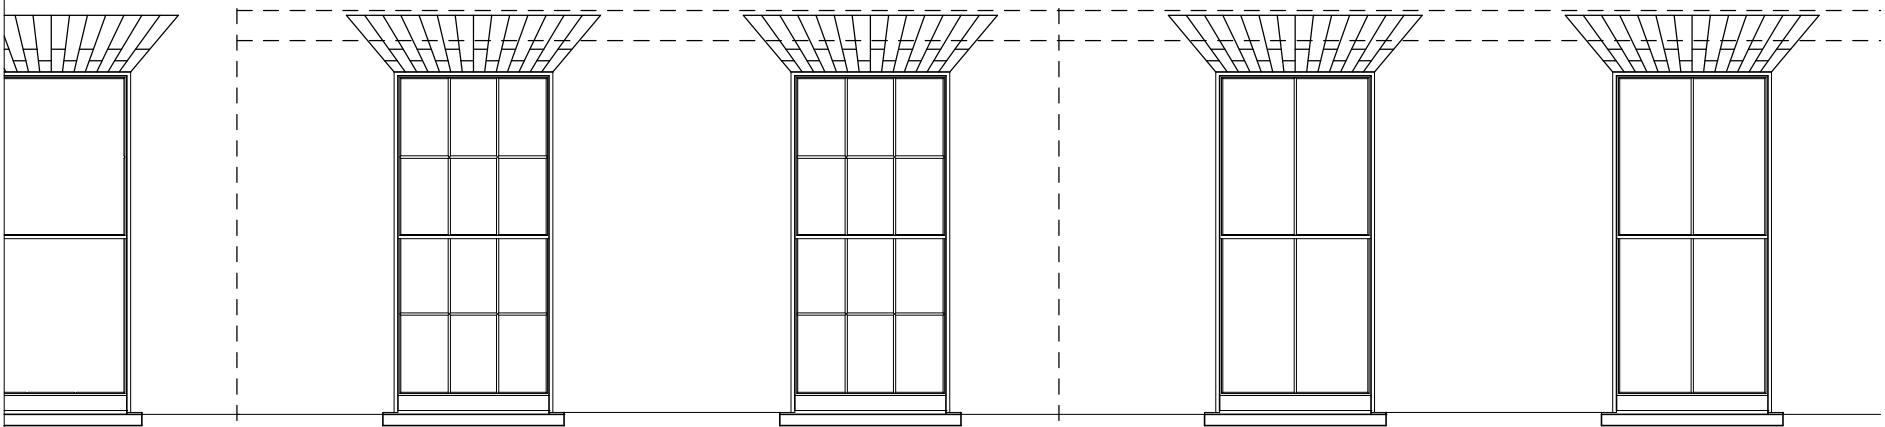
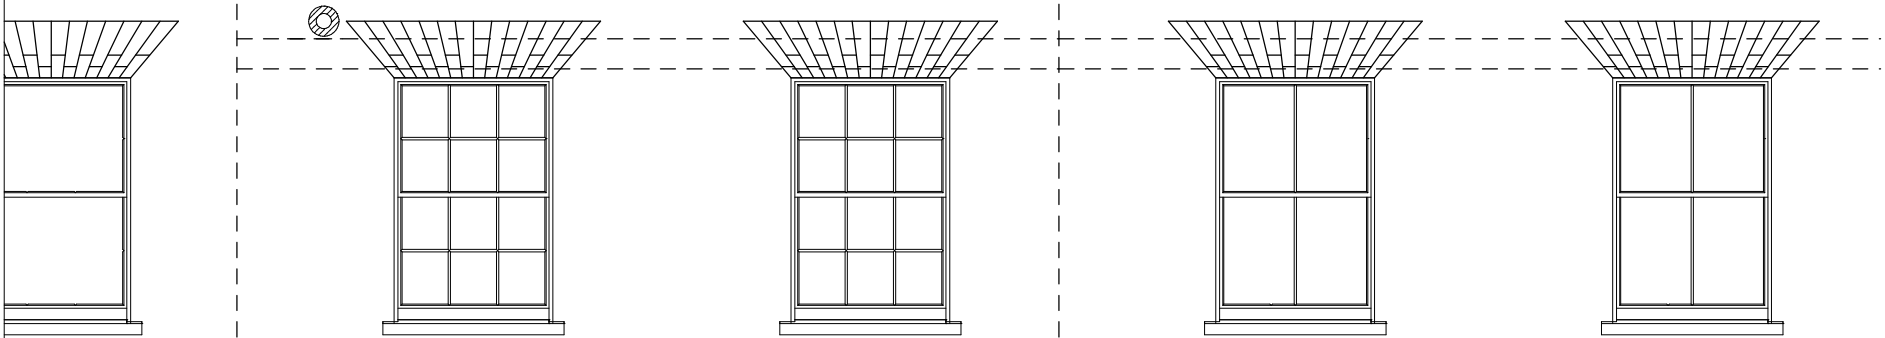


49 MARCHMONT STREET

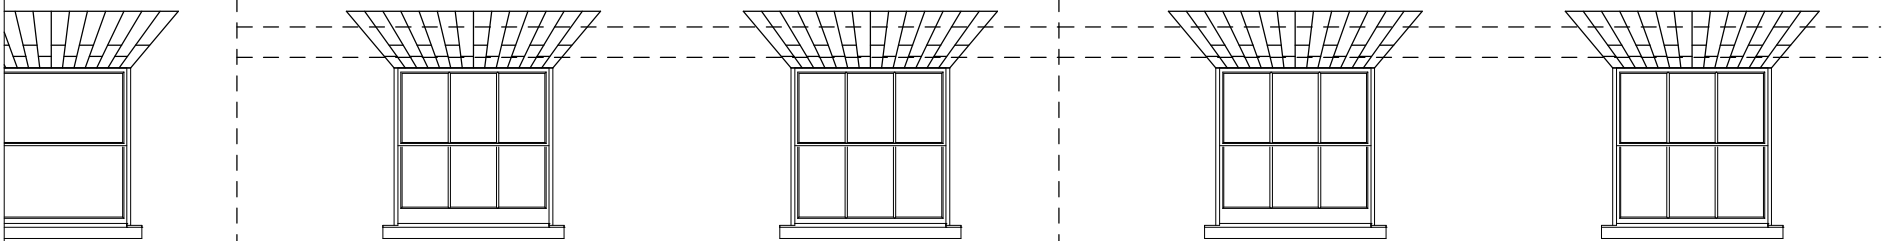

EXISTING FRONT ELEVATION

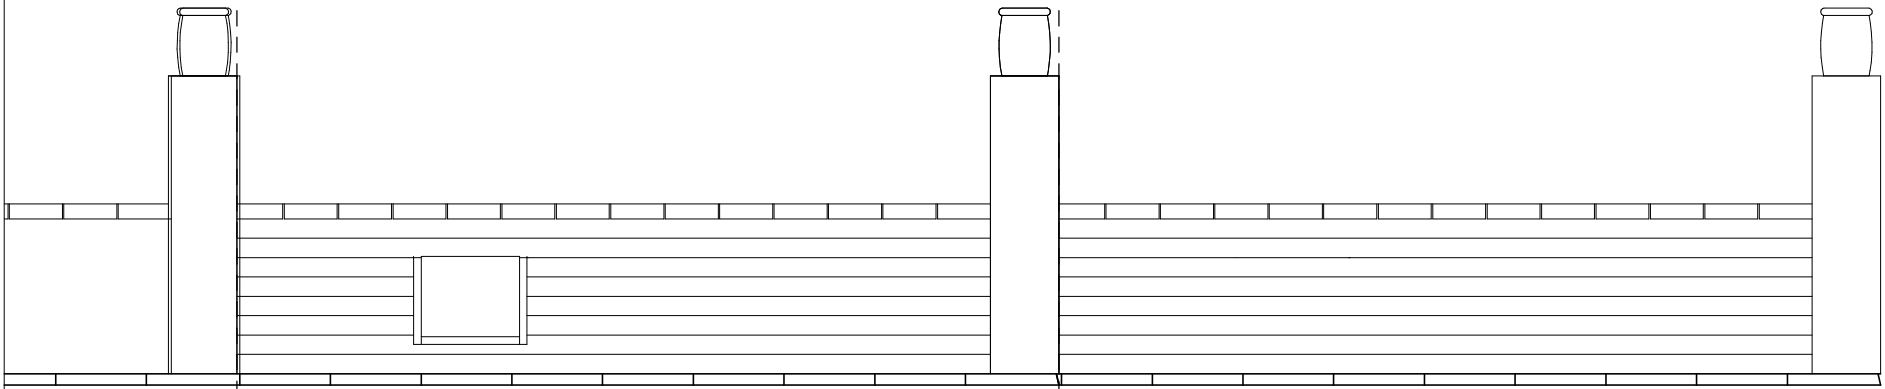

Bridget Sheppard Architect



T: +44 (0)20 8498 0211
W: bridgetsheppard.com
E: bridget.sheppard@btinternet.com

1A Bramley Close
Woodford Green
Essex. IG8 7PL

CLIENT
Venoru Ltd

PROJECT
49 Marchmont Street, WC1N 2AN

DRAWING
EXISTING FRONT ELEVATION

DRG. No 07	REVISION A
SCALE 1:50 @ A3 PAPER	DATE 15 Jan 2018