
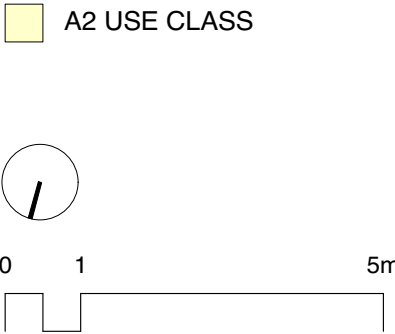


For Construction Purposes:
- Do not scale this drawing.
- All dimensions and levels to be checked on site.
- Discrepancies to be reported to Richard Mitzman Architects before proceeding.
- If in any doubt about information on this drawing contact Richard Mitzman Architects.

Revisions

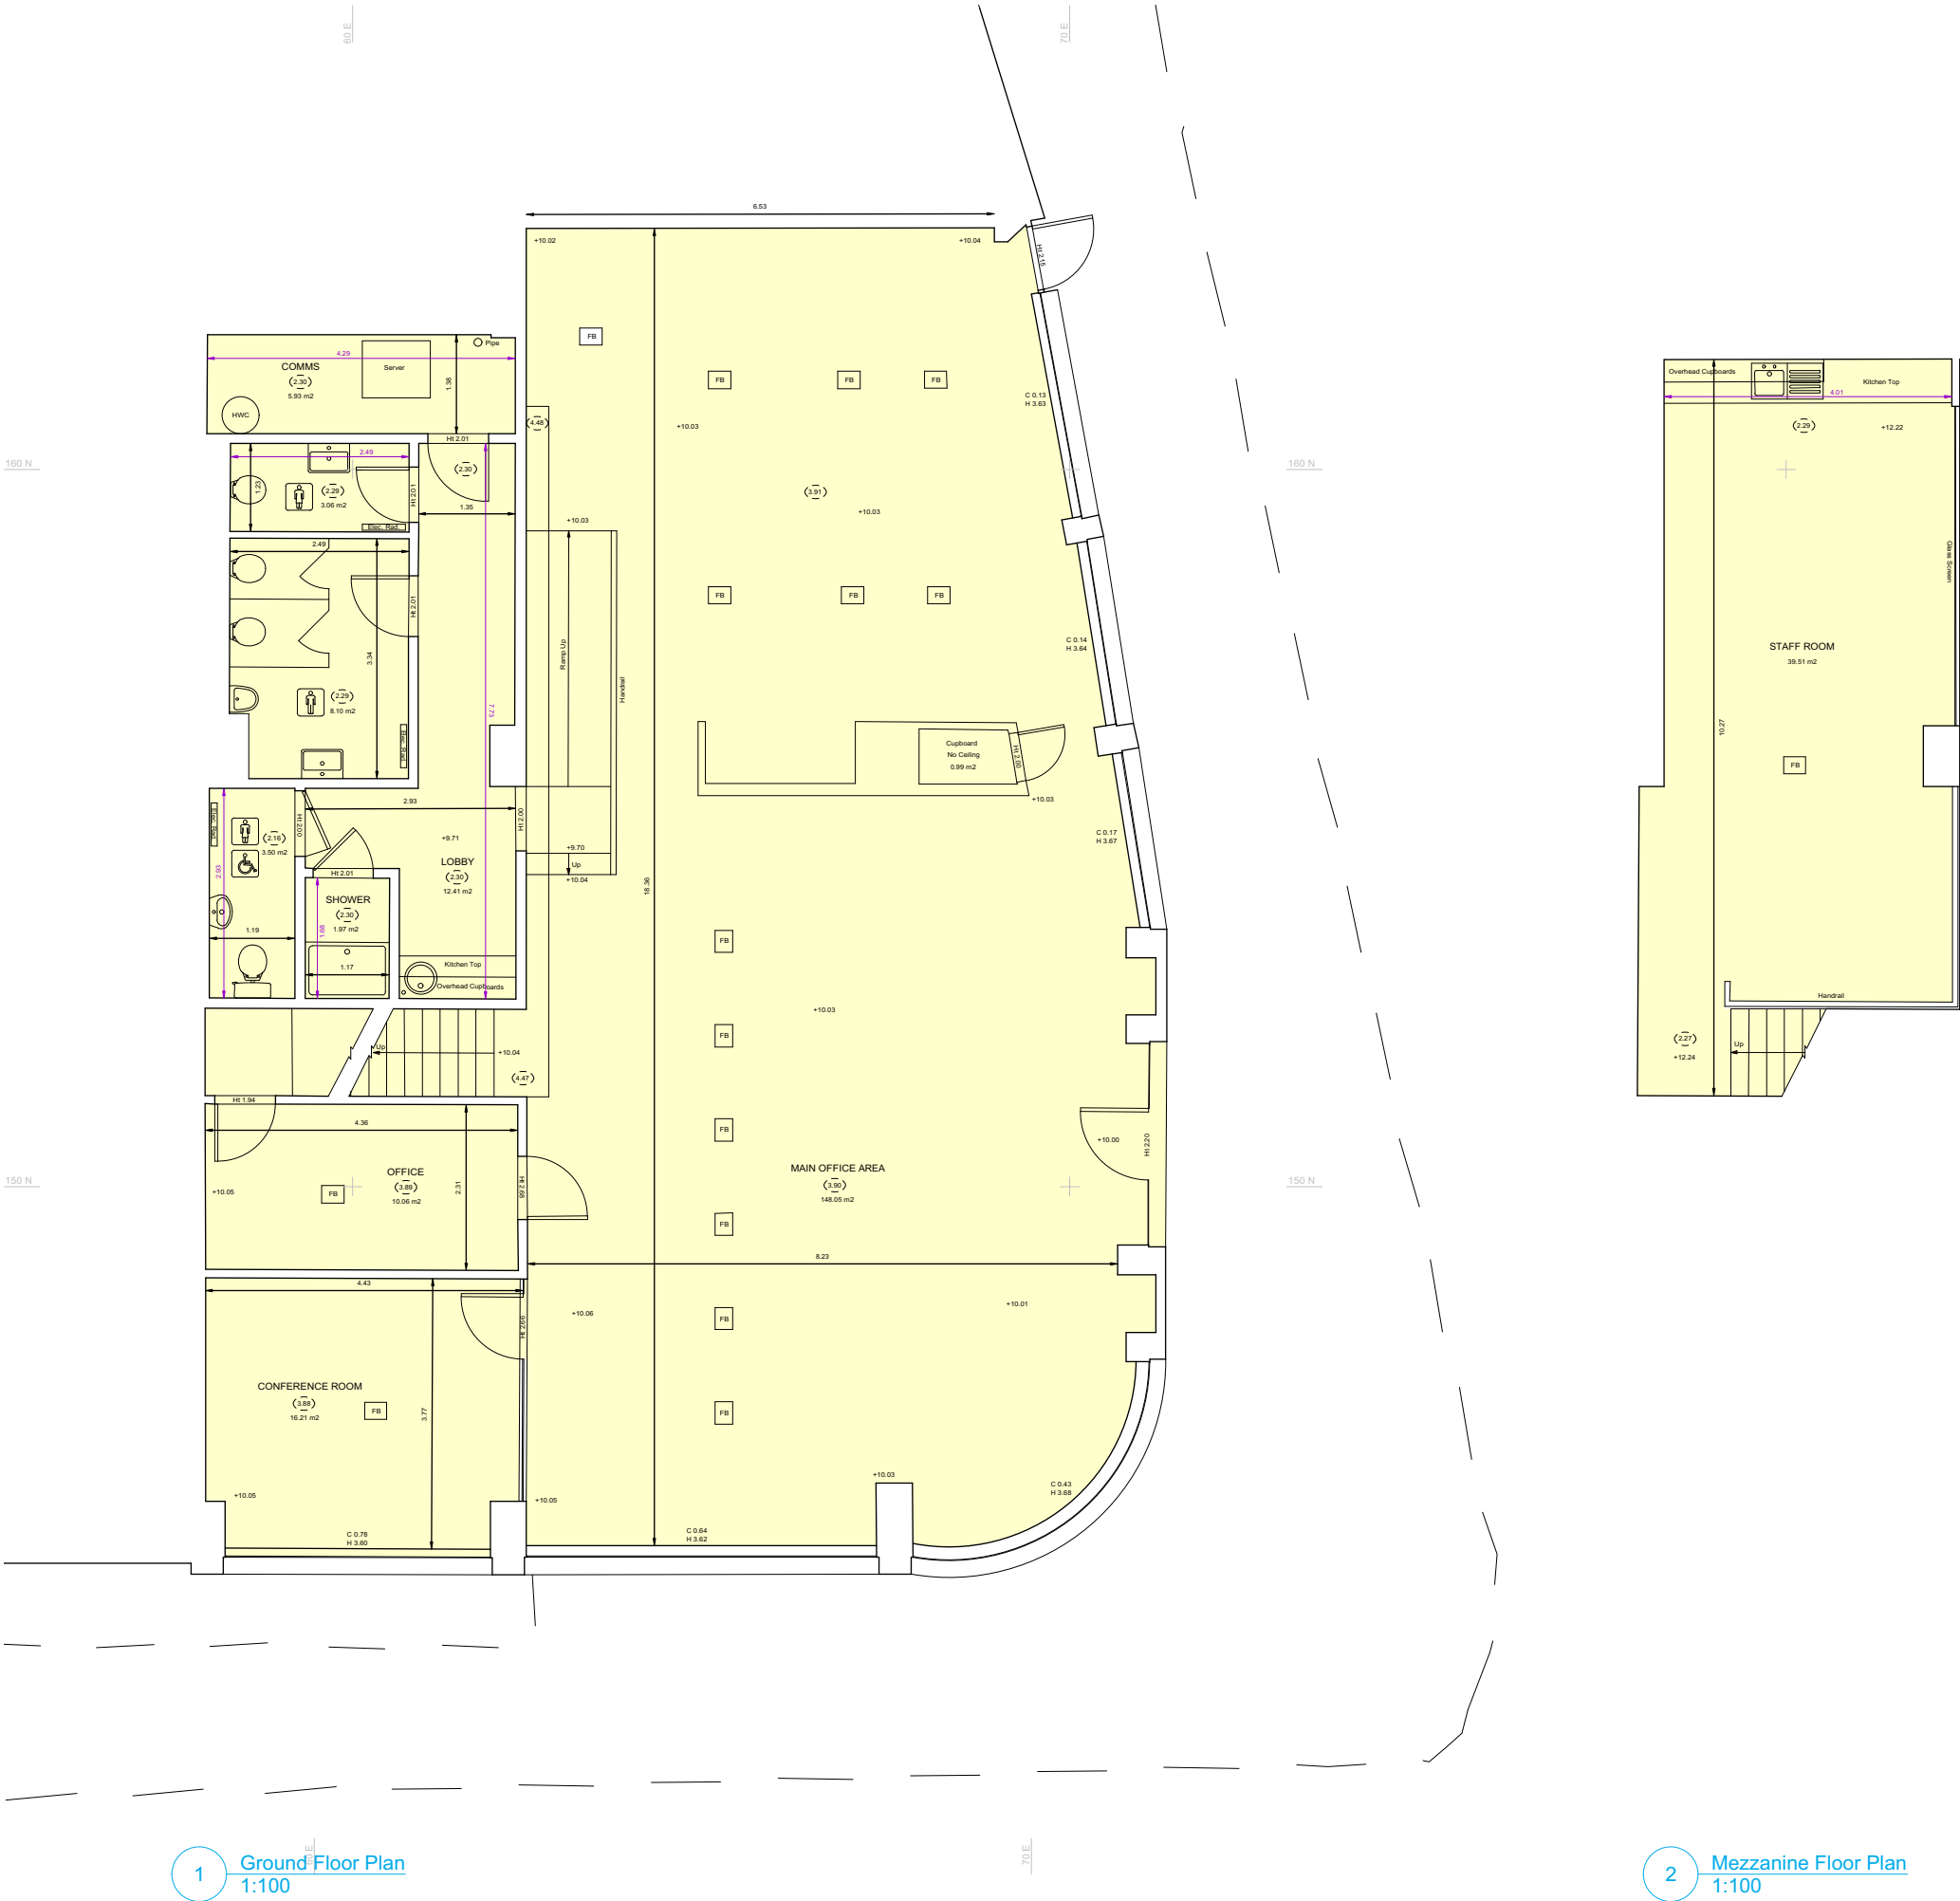

R.M.A. RICHARD MITZMAN architects llp
020 7722 8525 Unit 1 Primrose Mews
mail@richardmitzman.com Sharpleshall Street
www.richardmitzman.com London NW1 8YW
client
Joel Mishoon

project
12 Highgate Road
London, NW5 1AS

drawing title
Existing Ground Floor and Mezzanine Floor Plans

status
Survey

scale 1:100 **drawn by** S

date created 06.2017 **file reference** 275

drawing no. 275-DWG-001-Extg **revision** -