




PROPOSED SECOND FLOOR

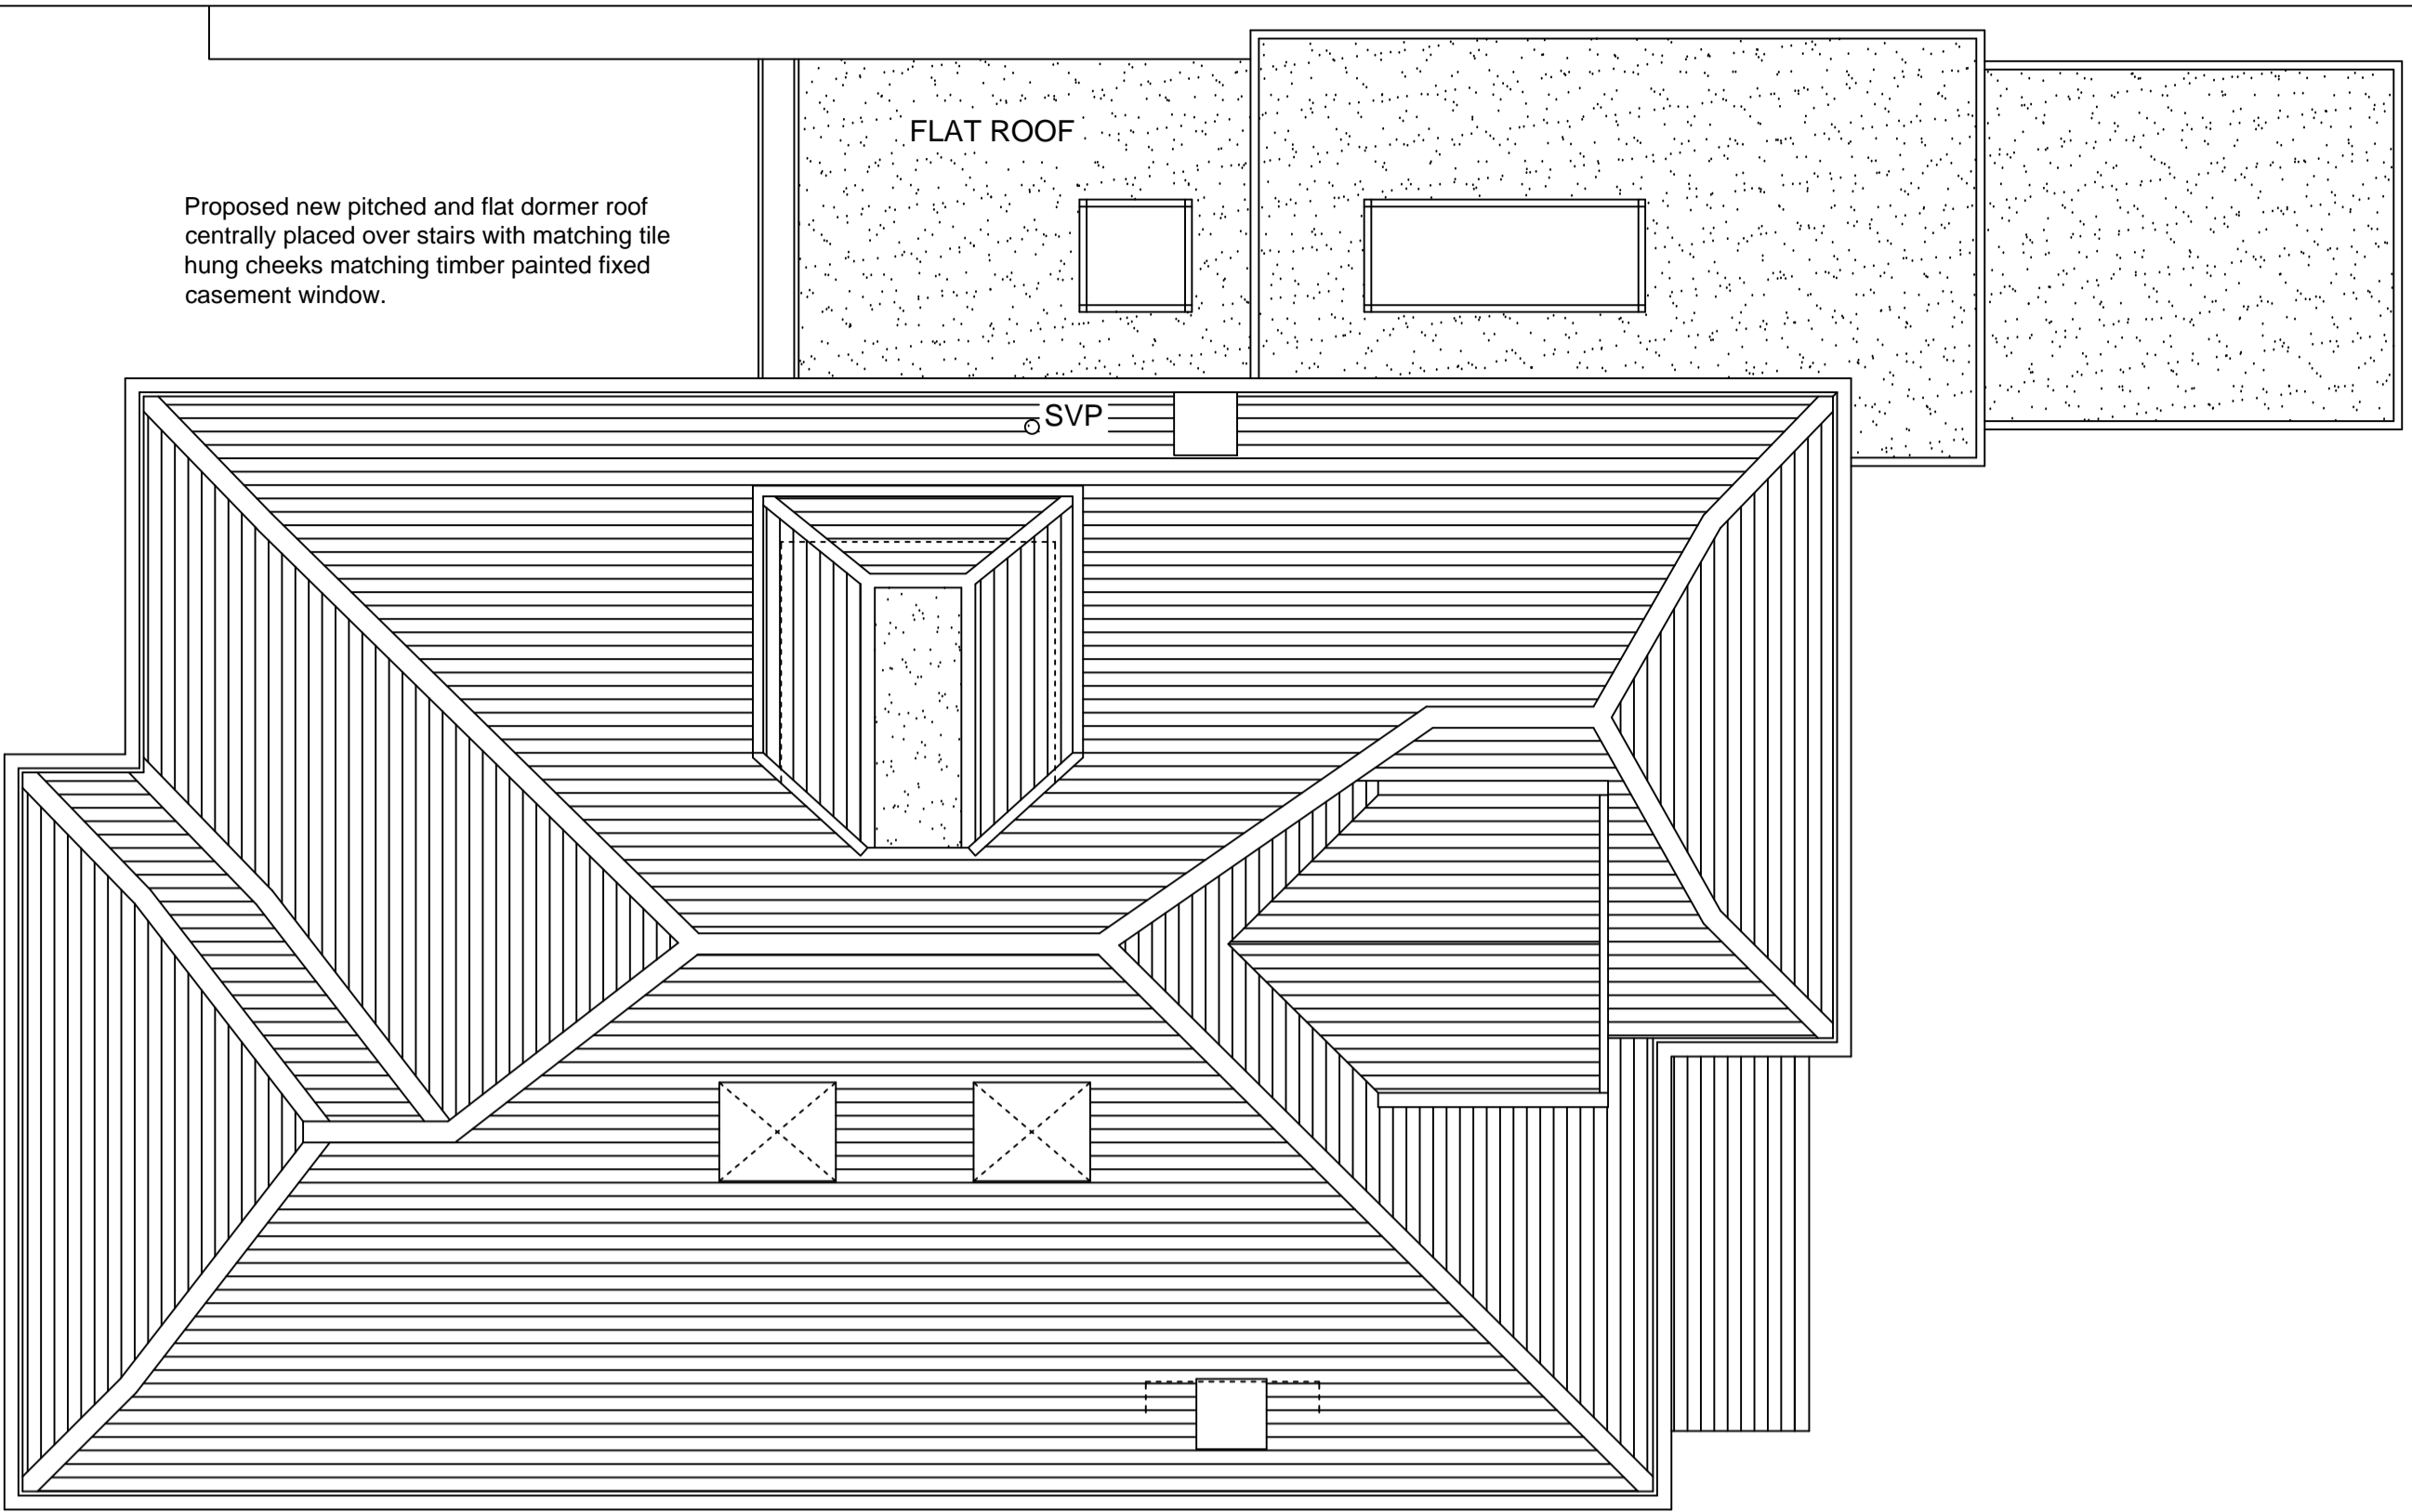

PROPOSED ROOF


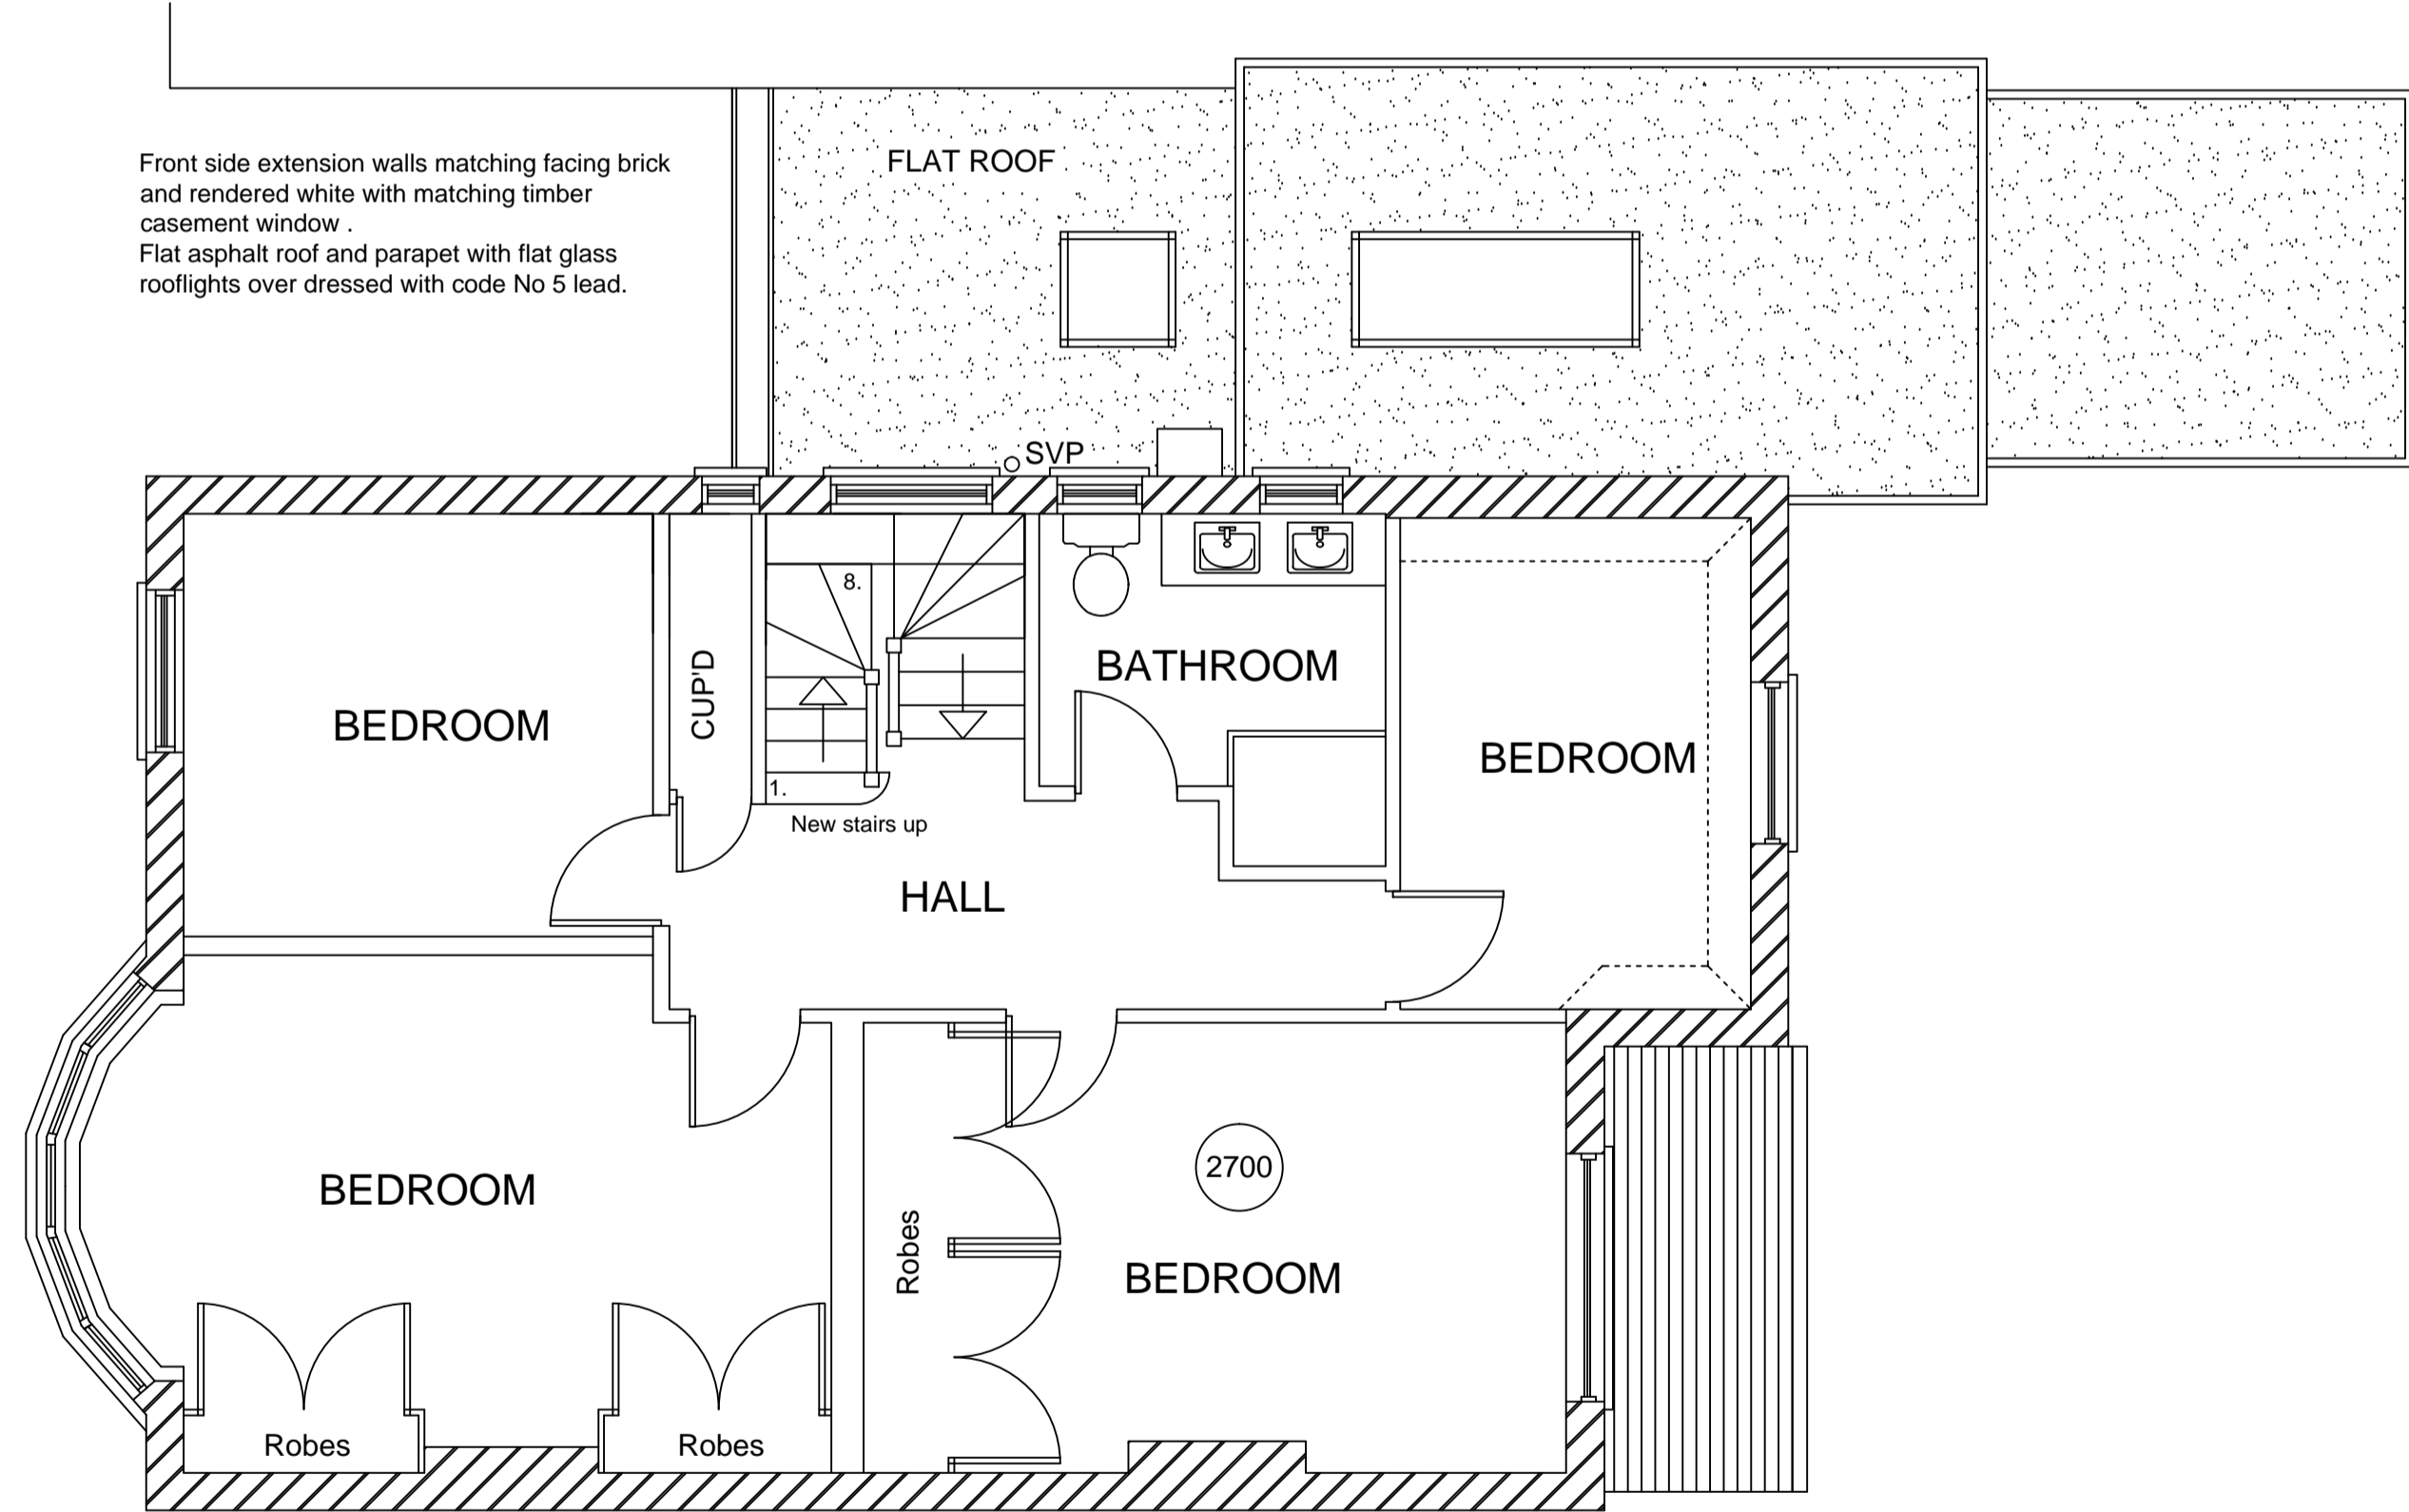


PROPOSED FIRST FLOOR

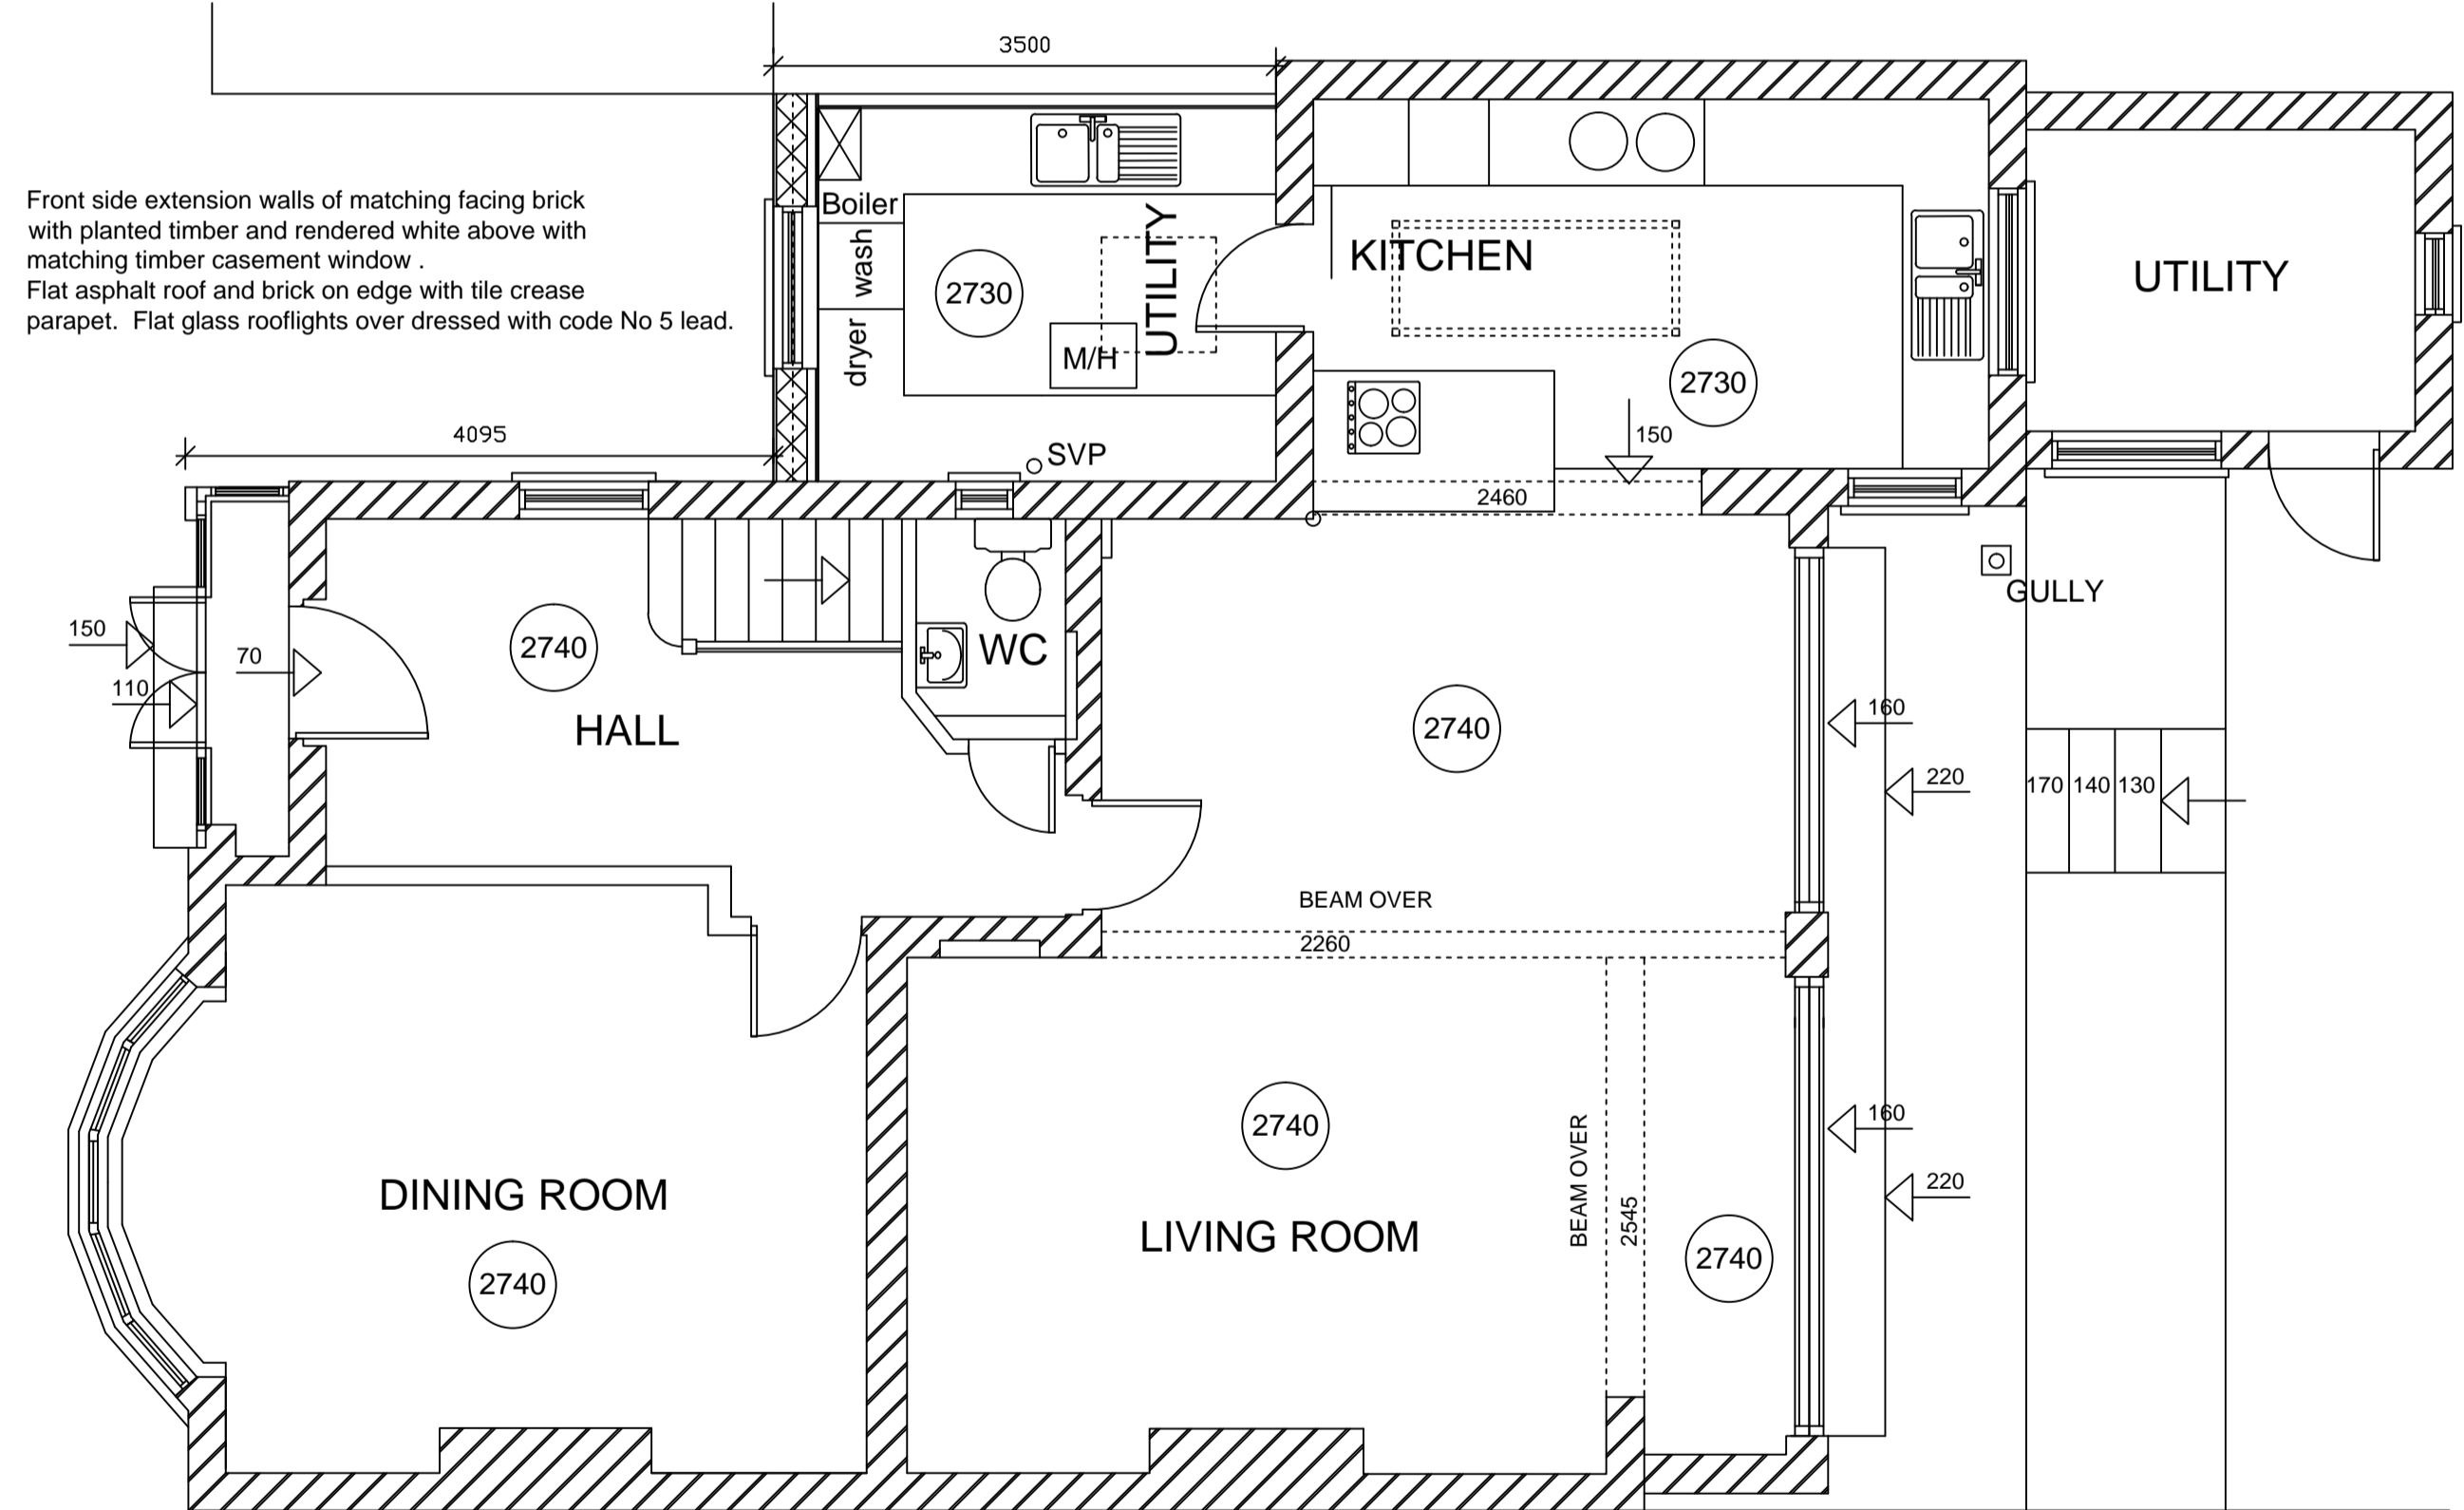


PROPOSED GROUND FLOOR

ISSUE - PLANNING 19/01/18

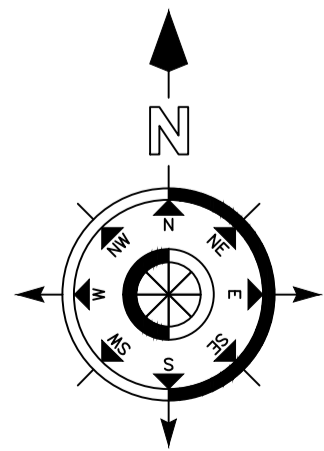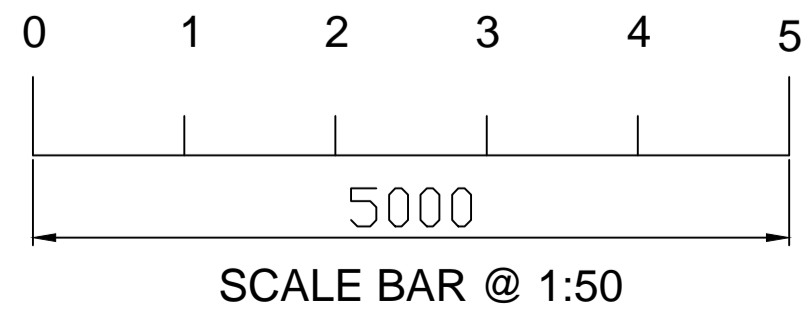

LOCATION PLAN
SCALE 1 : 1250

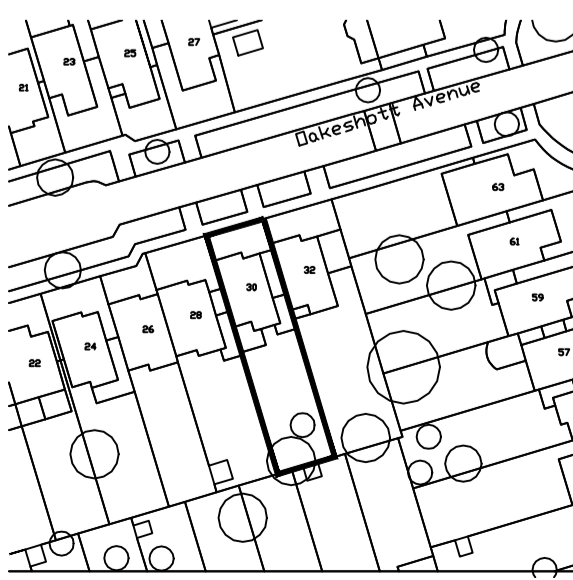

LIMITED
BCA
BRYAN CONNOR ASSOCIATES LIMITED
DESIGN & PLANNING CONSULTANTS
12 CHRISTCHURCH ROAD, LONDON. N8 9QL Tel: 020 8340 9294 Fax: 020 8348 6783
Email: bryan@bca.demon.co.uk
THIS DRAWING IS THE PROPERTY OF BRYAN CONNOR ASSOCIATES LTD AND MAY NOT BE REPRODUCED WITHOUT WRITTEN CONSENT

| REVISION No. | REVISION NOTES | DATE |
|---|--------------------|------------------|
| B | PLANNING REVISIONS | 18/01/18 |
| PROJECT: 30 OAKESHOTT AVENUE LONDON N6 6NS | | |
| CLIENT: MR & MRS B. COOPER | | |
| DESCRIPTION: PROPOSED FLOOR PLANS | | |
| DRAWING No. | 1742-03 | SCALE. 1:50 @ A1 |
| REVISION. | B | DATE. 11/10/17 |