

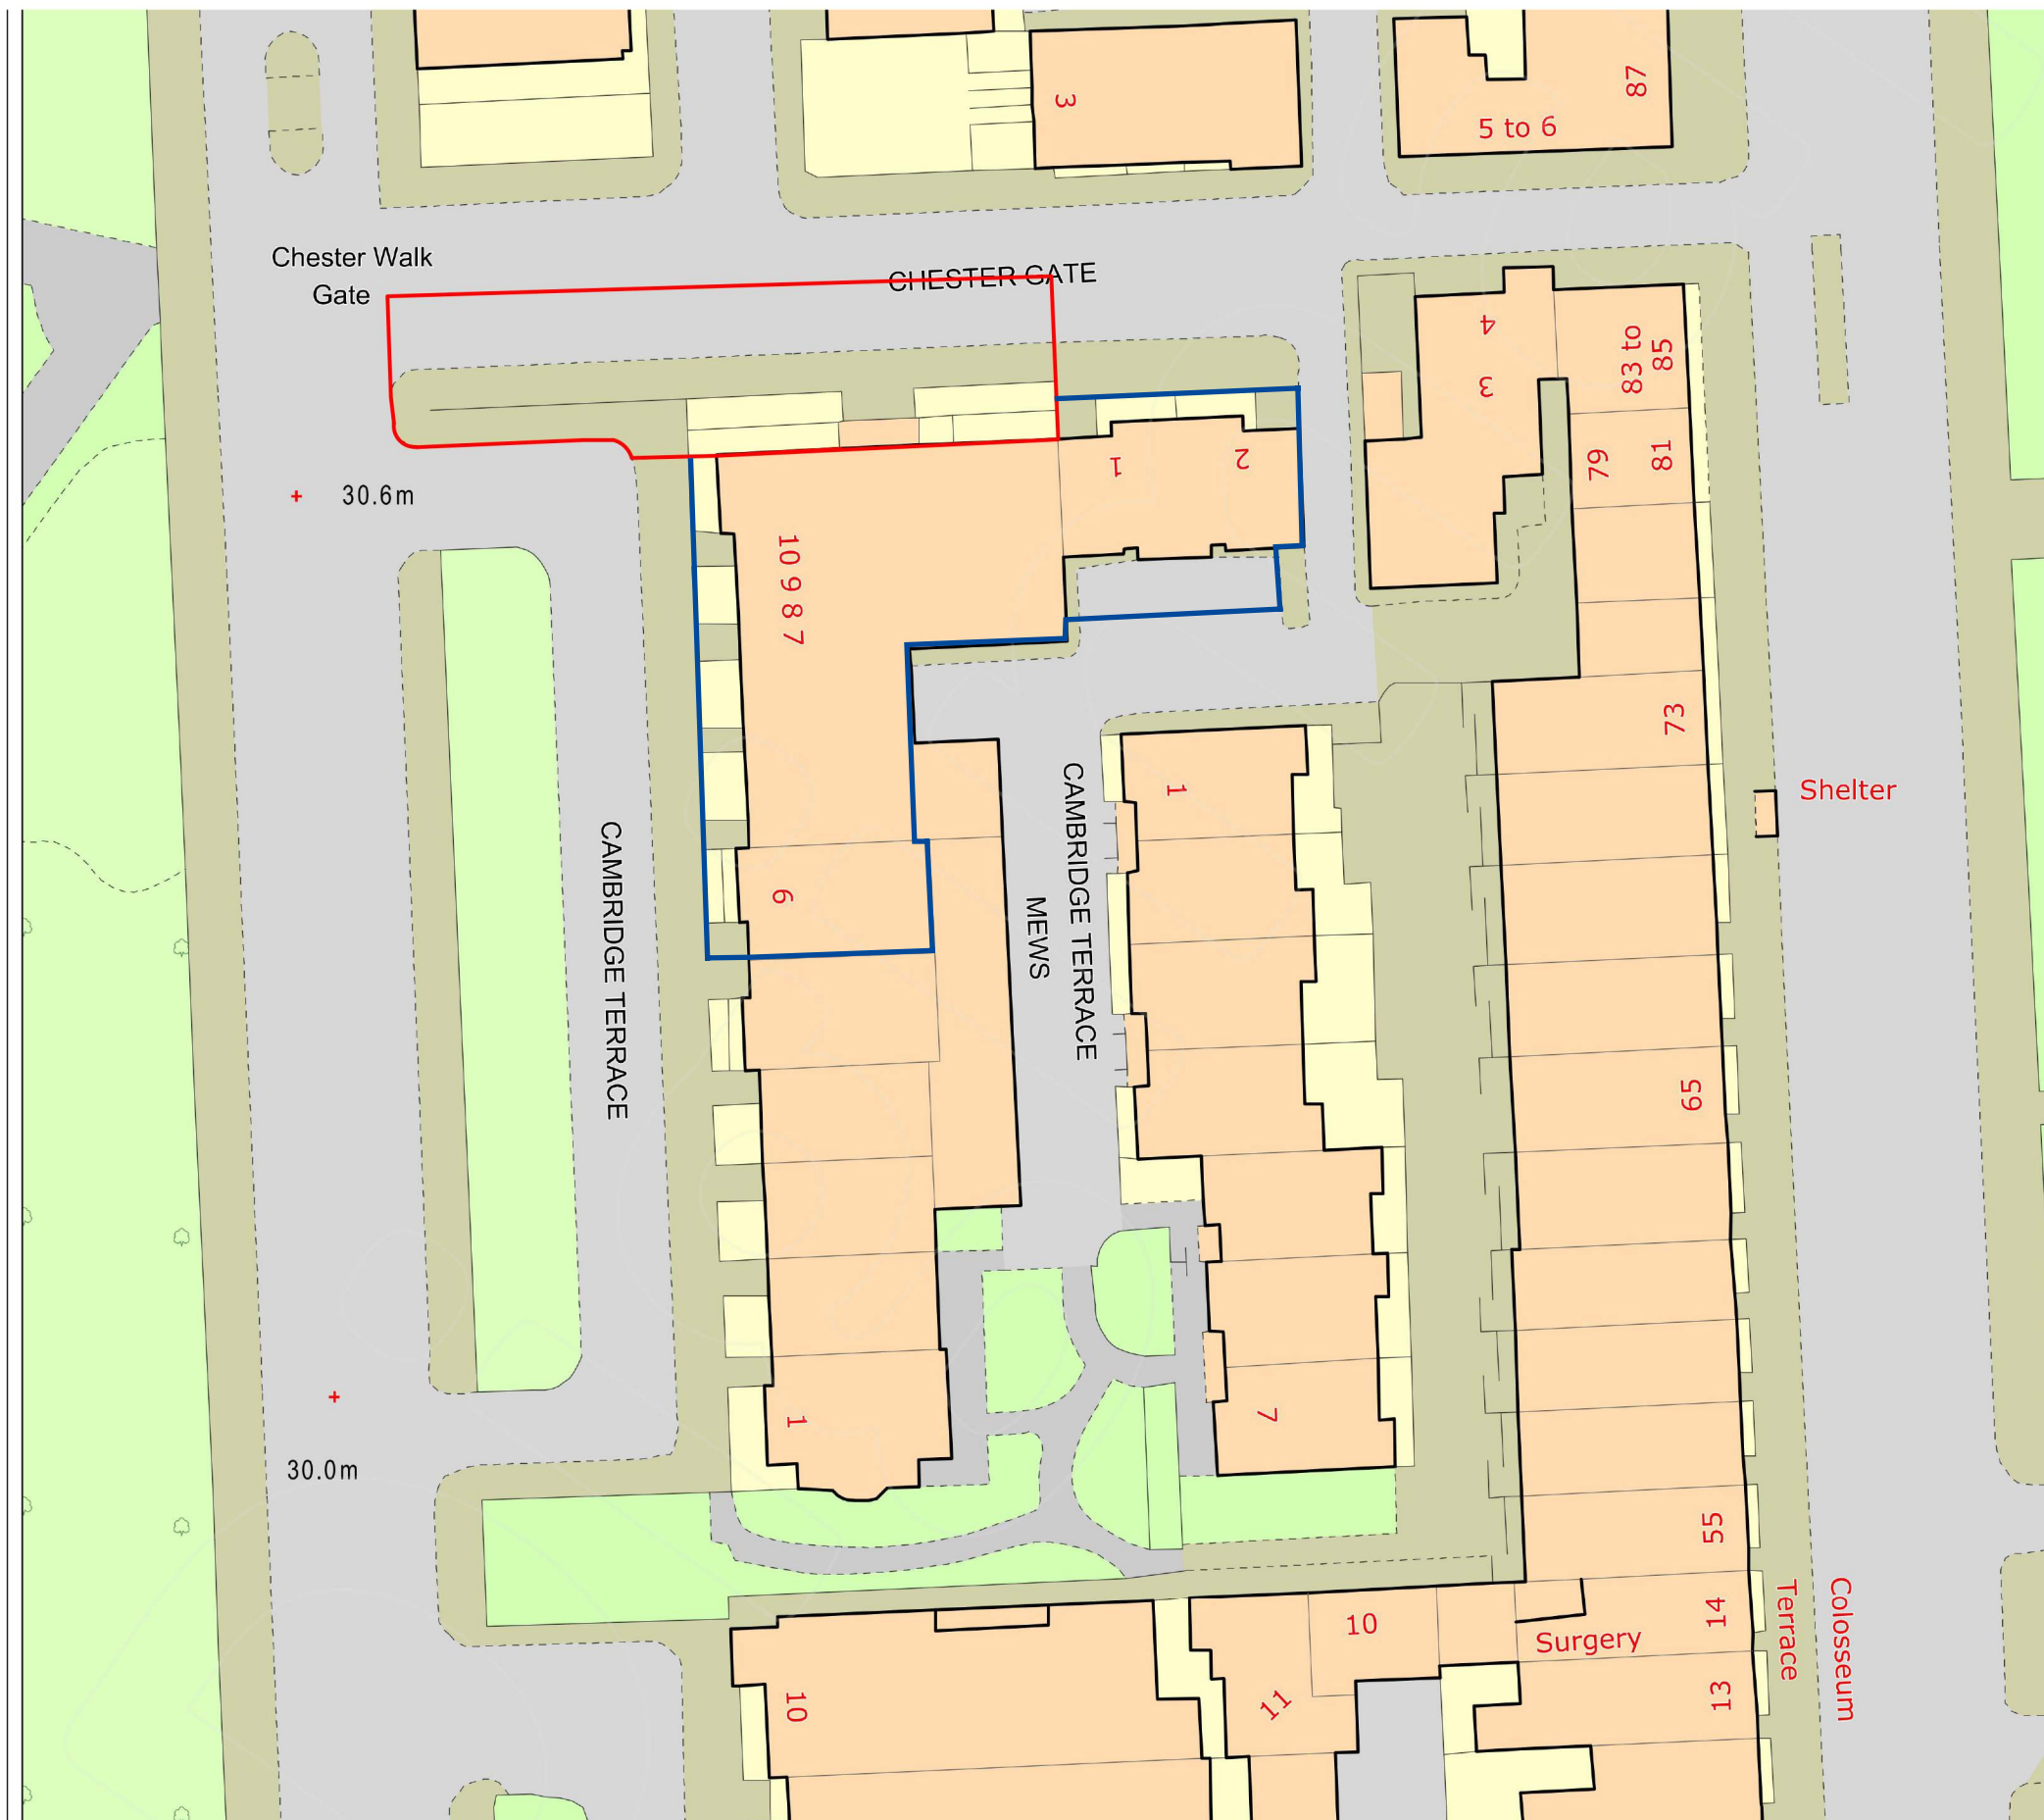


 

1

Site Plan
Scale 1:500 @ A3

 

— Site Boundary:
— Ownership Boundary

PROJECT QUAD

Client:
Drawing: 622.01 (PP) 001 Site Plan Chester Gate Garden
Project No: 622.01
Drawing No: 622.01 (PP) 001 Rev: PP2
Scale: 1:500@A3 Drawn: RJH
Date: March 2016 Checked:

Robert Myers
Associates
Landscape Architecture

Hergest Estate Office,
Ridgebourne Road,
Kington,
Herefordshire,
HR5 3EG
Tel: +44 (0) 1544 232 035
Fax: +44 (0) 1544 232 031
mail@robertmyers-associates.co.uk
www.robertmyers-associates.co.uk

DO NOT SCALE FROM THIS DRAWING
© Robert Myers Associates