


PROPOSED ELEVATION 1:50 @ A1

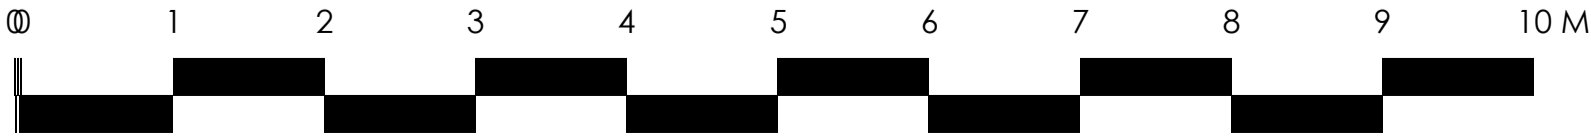

**NORTH EAST ELEVATION**



**DRAWING TITLE**  
**117 Haverstock Hill**  
**London NW3**

Brandcraft/Placecraft  
 07967 481690  
 info@brandcrafting.co.uk

**DRAWING TITLE**  
**PROPOSED**  
**NORTH EAST ELEVATION**  
**NEW GATE AND FENCE**

|                 |                |
|-----------------|----------------|
| SCALE 1:50 @ A1 | DSN BY EM      |
| DATE 28/11/2017 | DSN NO HH/03.2 |
| JOB HHI         | REV            |
| STAGE PLANNING  |                |