



PROPOSED ELEVATION 1:50 @ A1

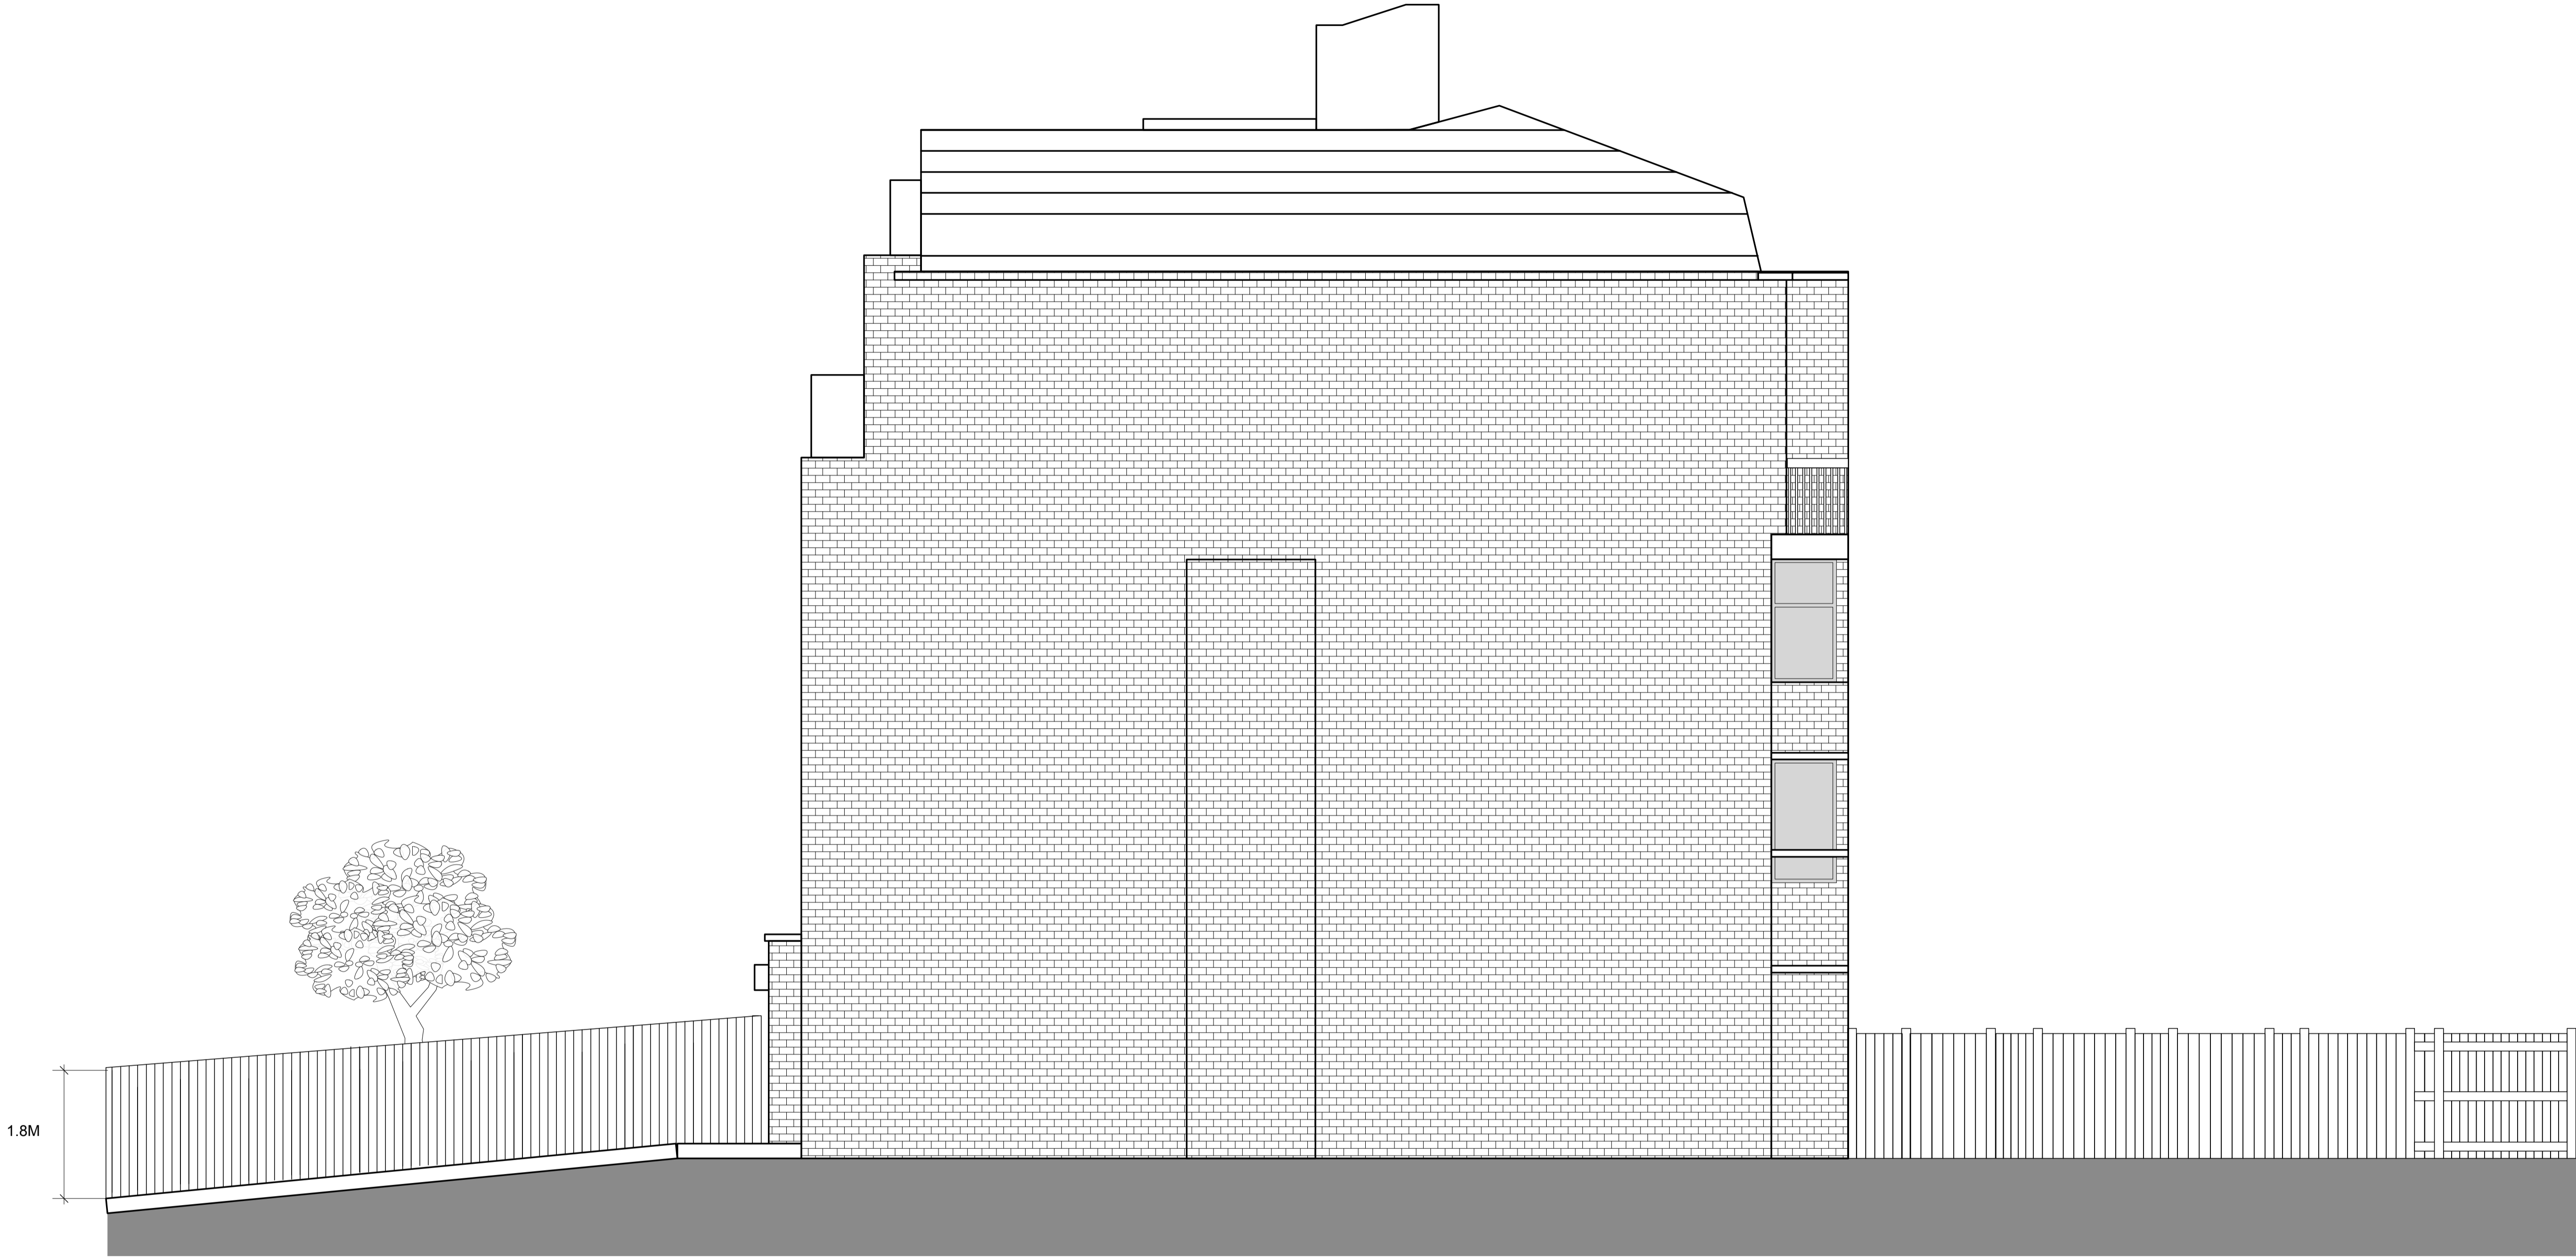

NEW TIMBER BOUNDARY FENCE
IN POSITION OF EXISTING TIMBER
FENCE.

EXISTING FENCE TO GROUND
FLOOR APARTMENT GARDEN.

NORTH WEST ELEVATION

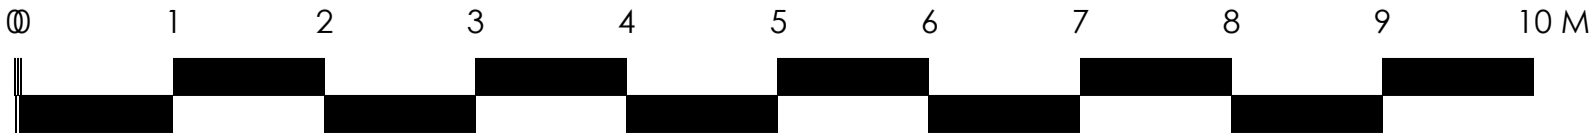

DRAWING TITLE
117 Haverstock Hill
London NW3

Brandcraft/Placecraft
07967 481690
info@brandcrafting.co.uk

DRAWING TITLE
PROPOSED NORTH WEST
ELEVATION NEW FENCE

SCALE 1:50 @ A1	DSN BY EM
DATE 28/11/2017	DSN NO HH/05
JOB HHI	REV
STAGE PLANNING	