


EXISTING ELEVATION 1:50 @ A1

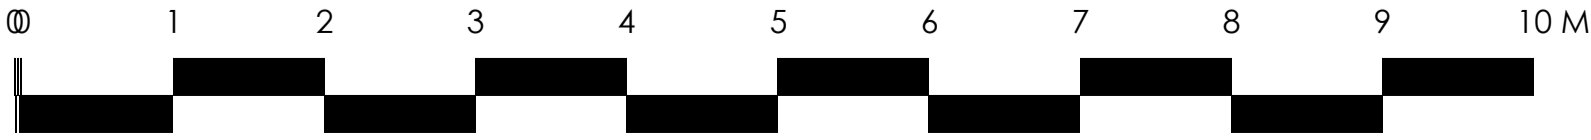

NORTH EAST ELEVATION



DRAWING TITLE
117 Haverstock Hill
London NW3

Brandcraft/Placecraft
 07967 481690
 info@brandcrafting.co.uk

DRAWING TITLE
EXISTING NORTH EAST ELEVATION WINDOW REPLACEMENT

SCALE 1:50 @ A1	DSN BY EM
DATE 28/11/2017	DSN NO HH/06.1
JOB HHI	REV
STAGE PLANNING	