


PROPOSED ELEVATION 1:50 @ A1

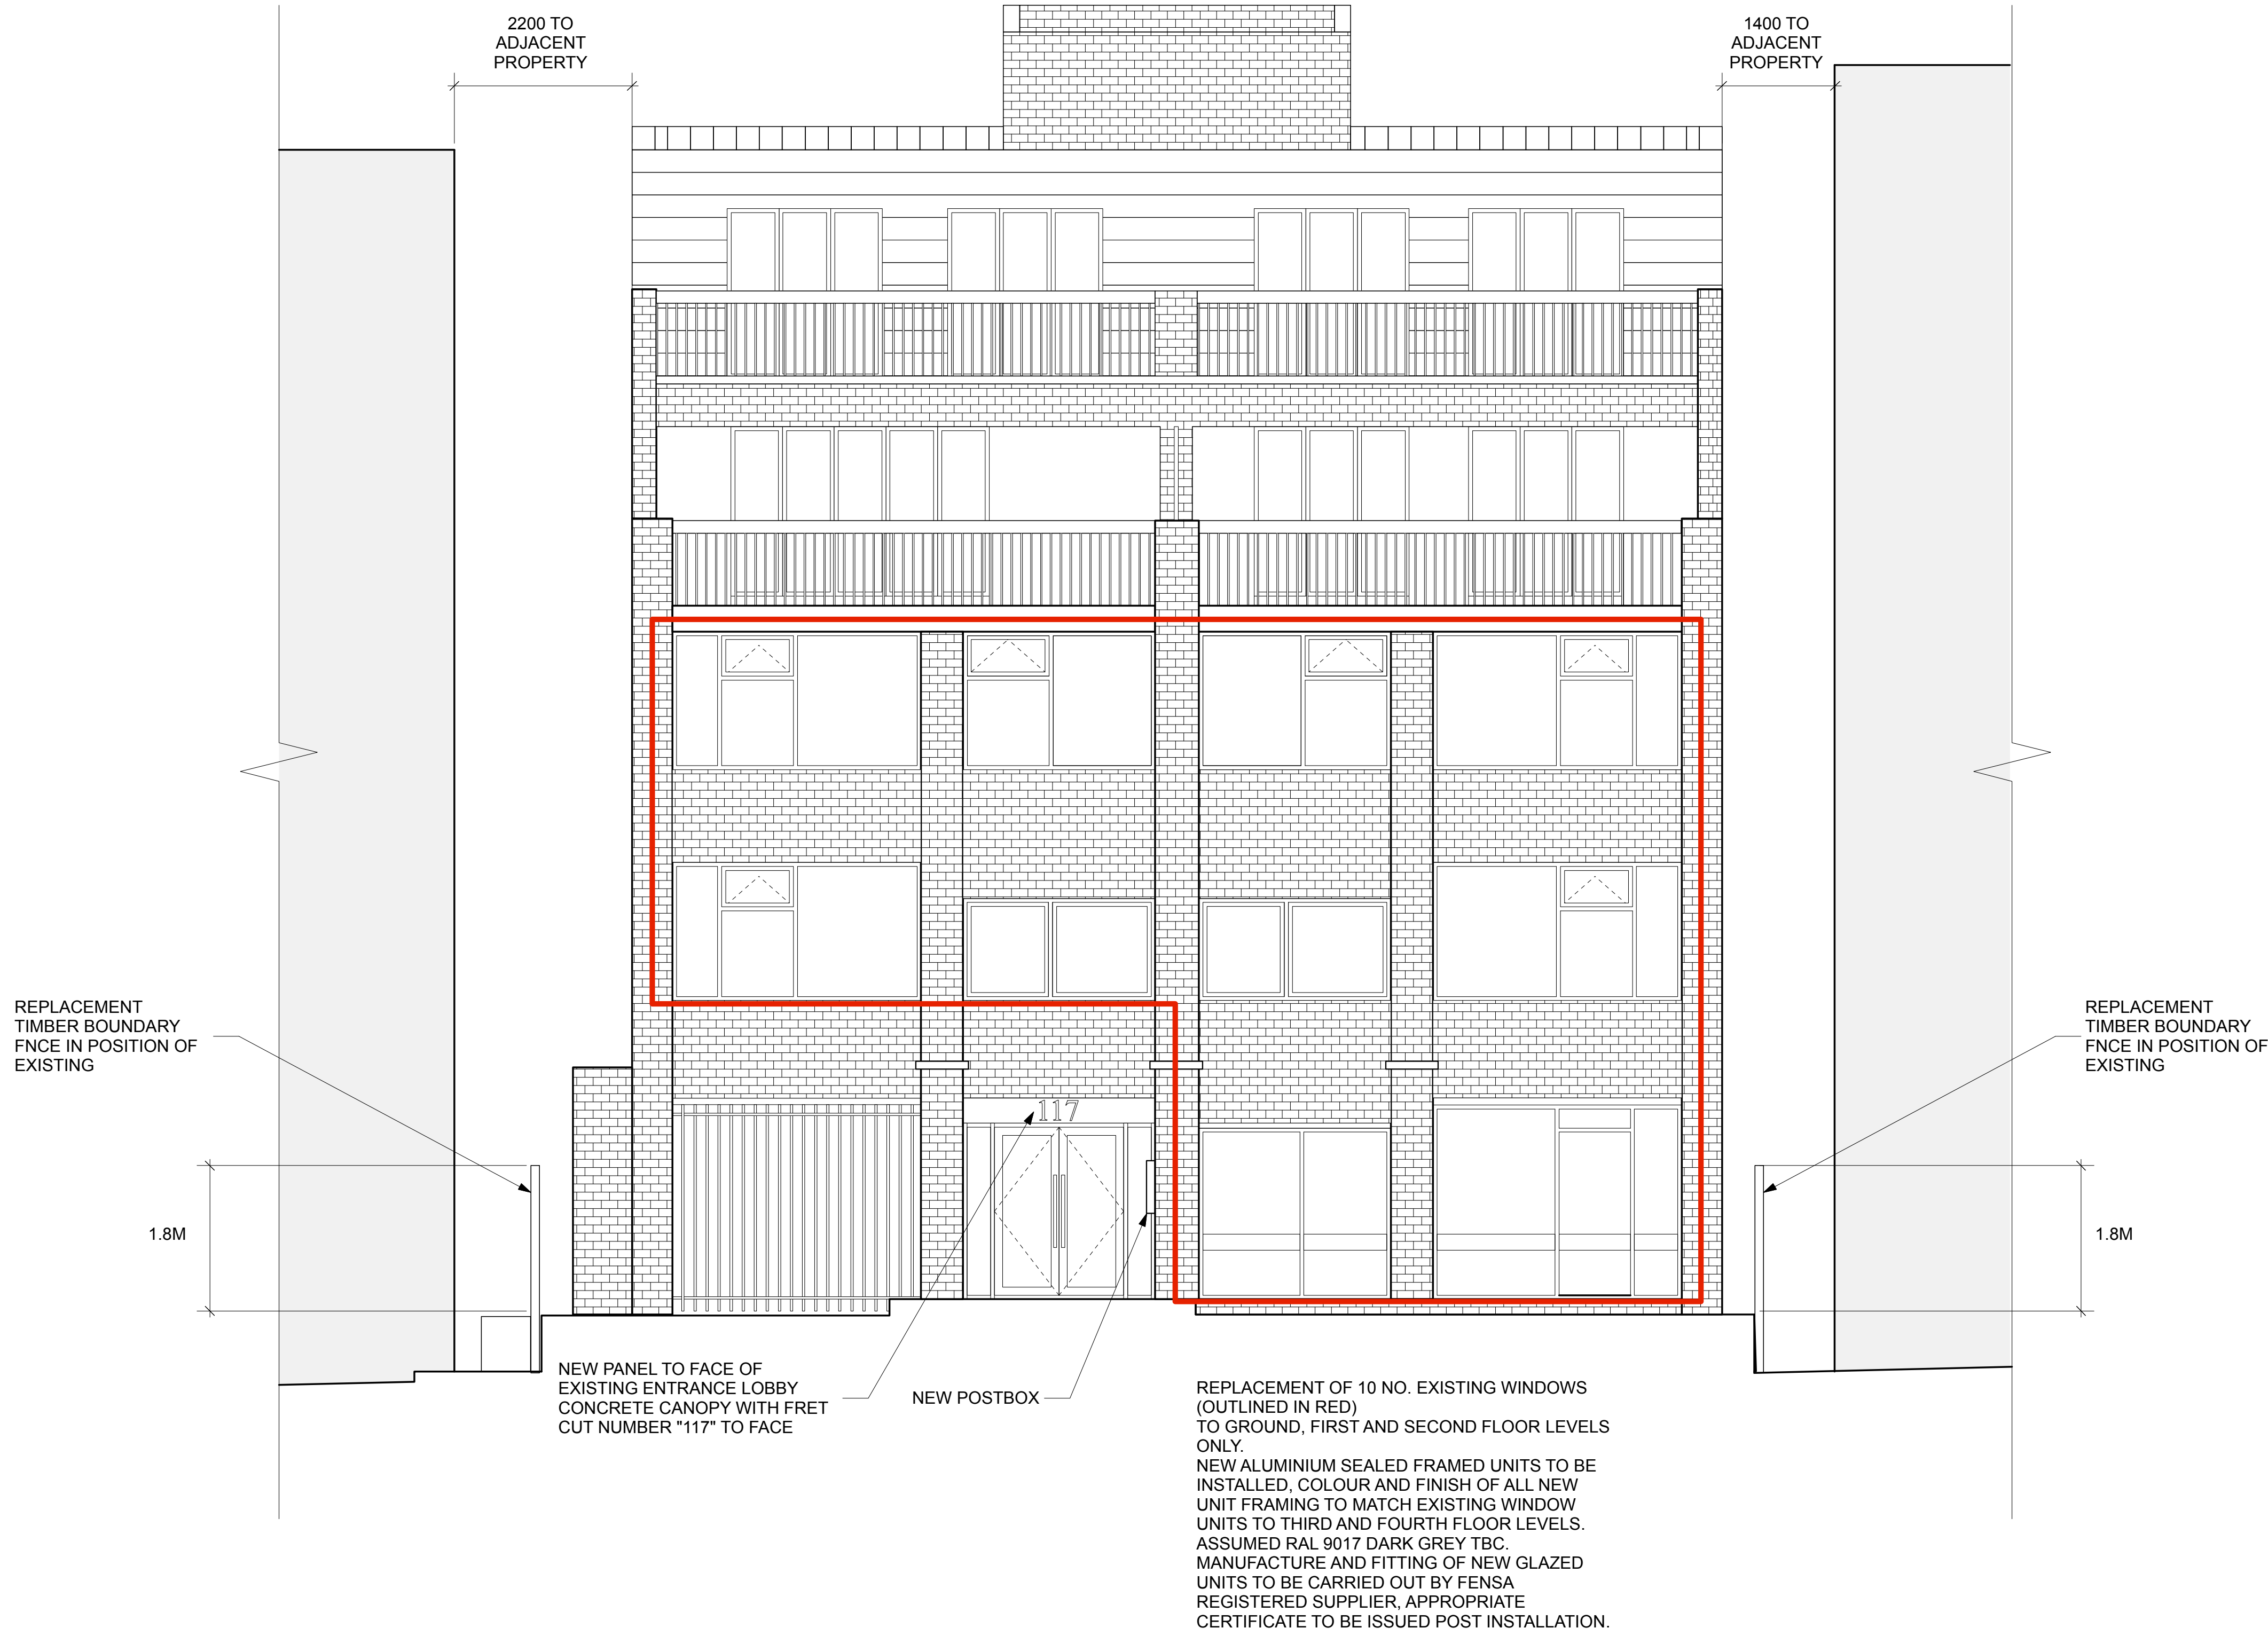

NORTH EAST ELEVATION



DRAWING TITLE  
**117 Haverstock Hill  
 London NW3**

Brandcraft/Placecraft  
 07967 481690  
 info@brandcrafting.co.uk

DRAWING TITLE  
**PROPOSED  
 NORTH EAST ELEVATION  
 WINDOW REPLACEMENT**

SCALE 1:50 @ A1	DSN BY EM
DATE 28/11/2017	DSN NO HH/06.2
JOB HHI	REV
STAGE PLANNING	