


EXISTING ELEVATION 1:50 @ A1

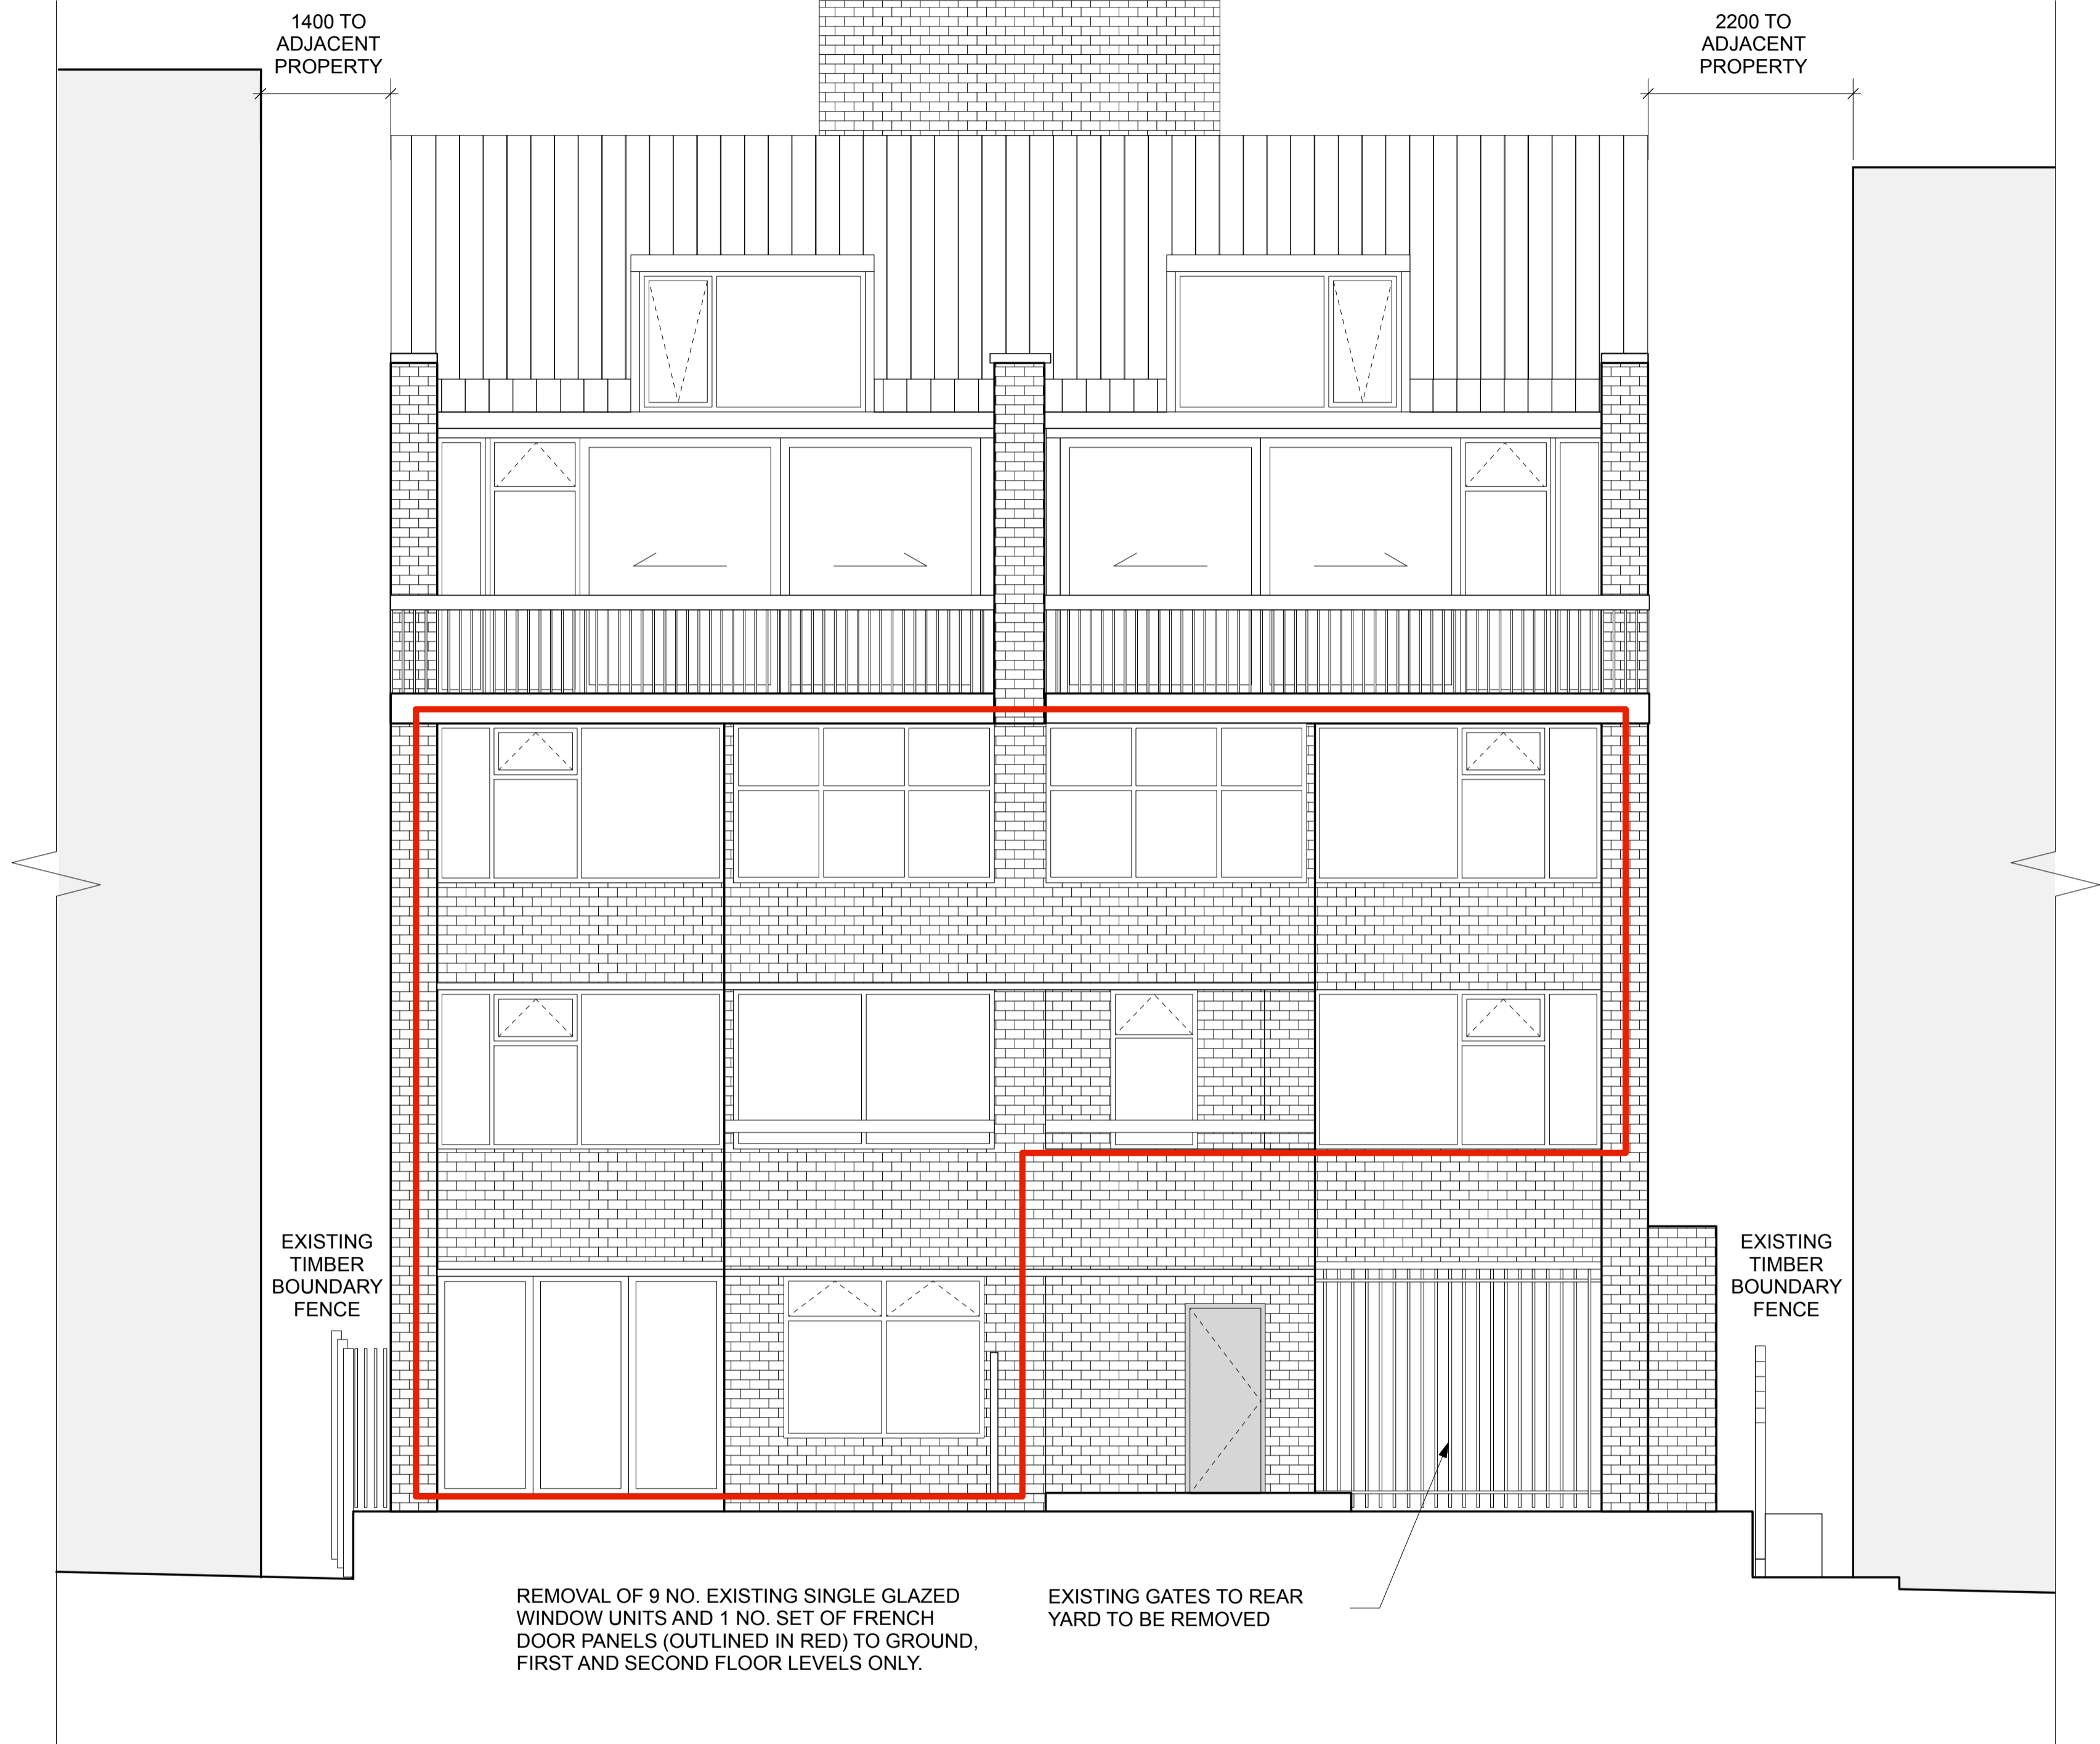

SOUTH WEST ELEVATION



DRAWING TITLE  
**117 Haverstock Hill**  
**London NW3**

Brandcraft/Placecraft  
 07967 481690  
 info@brandcrafting.co.uk

DRAWING TITLE  
**EXISTING SOUTH WEST REAR ELEVATION WINDOW REPLACEMENT**

SCALE 1:50 @ A1	DSN BY EM
DATE 28/11/2017	DSN NO HH/07.1
JOB HHI	REV
STAGE PLANNING	