
PROPOSED ELEVATION 1:50 @ A1

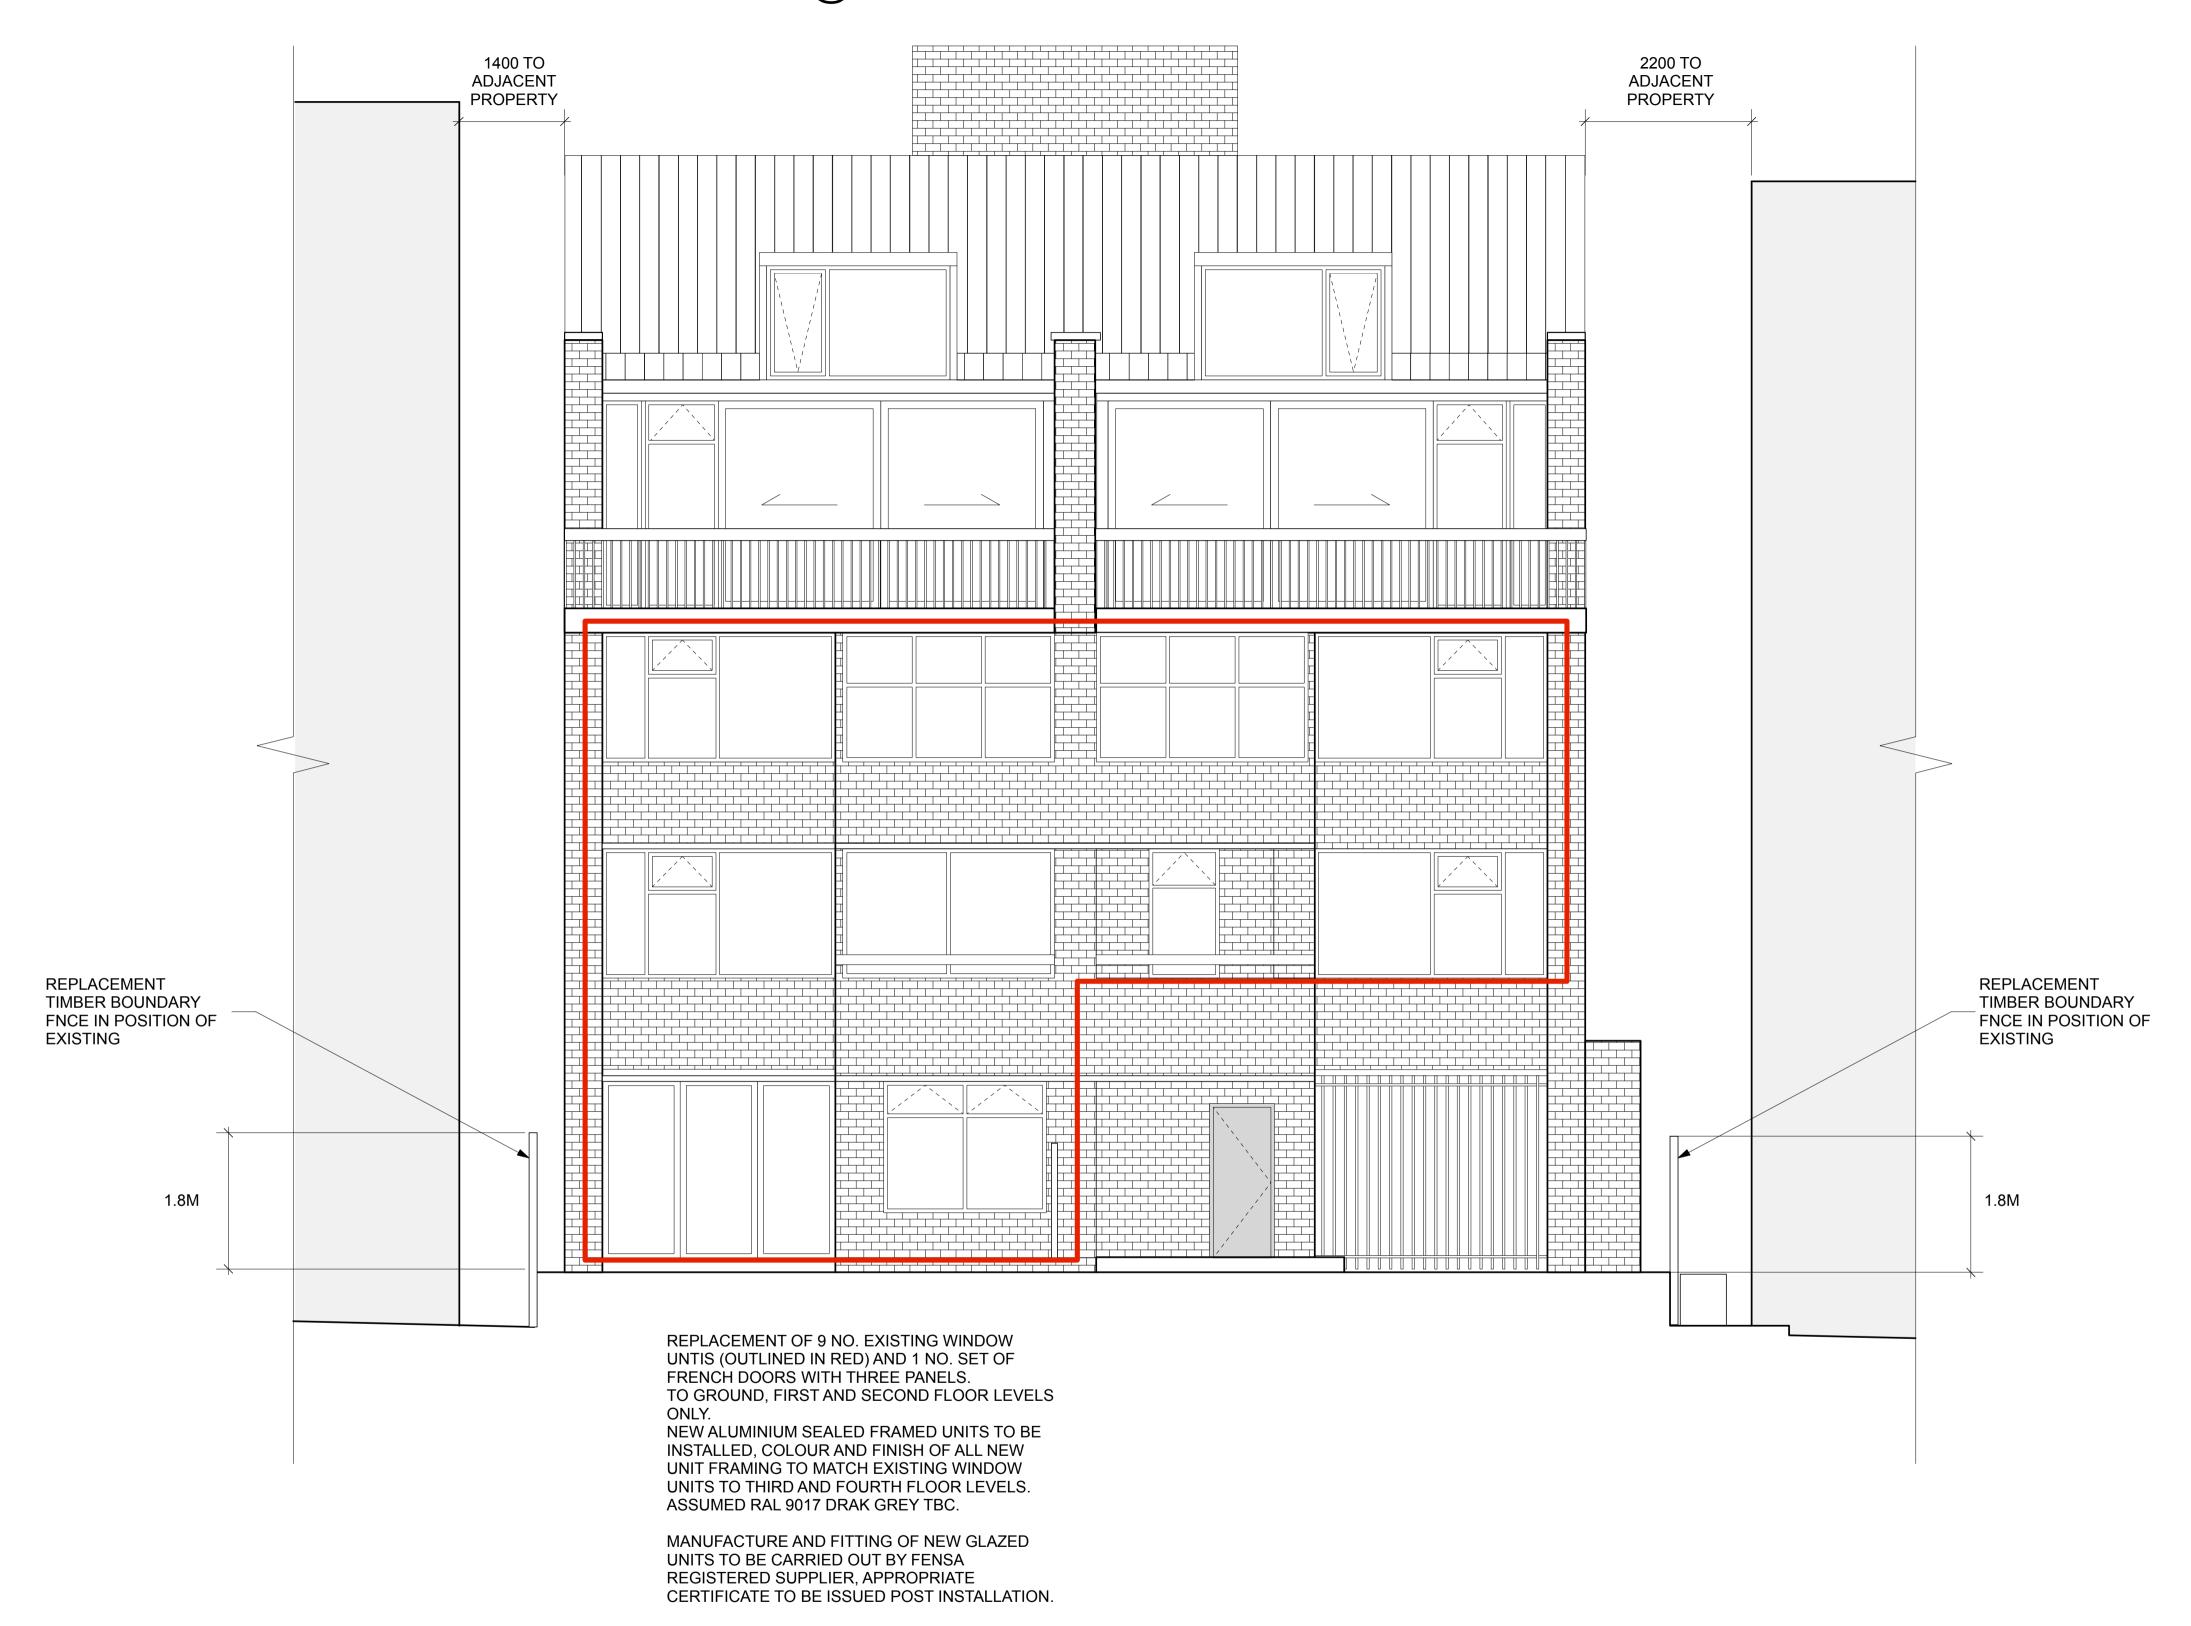

DRAWING TITLE

117 Haverstock Hill London NW3

Brandcraft/Placecaft 07967 481690 info@brandcrafting.co.uk

DRAWING TITLE

PROPOSED
SOUTH WEST REAR ELEVATION
WINDOW REPLACEMENT

SCALE	1:50 @ A1	DSN BY	EM
DATE	28/11/2017	DSN NO	HH/07.2
JOB	нні	REV	
STAGE	PLANNING		

© 1 2 3 4 5 6 7 8 9 10 N