



FRONT ELEVATION  
AS EXISTING FROM STREET

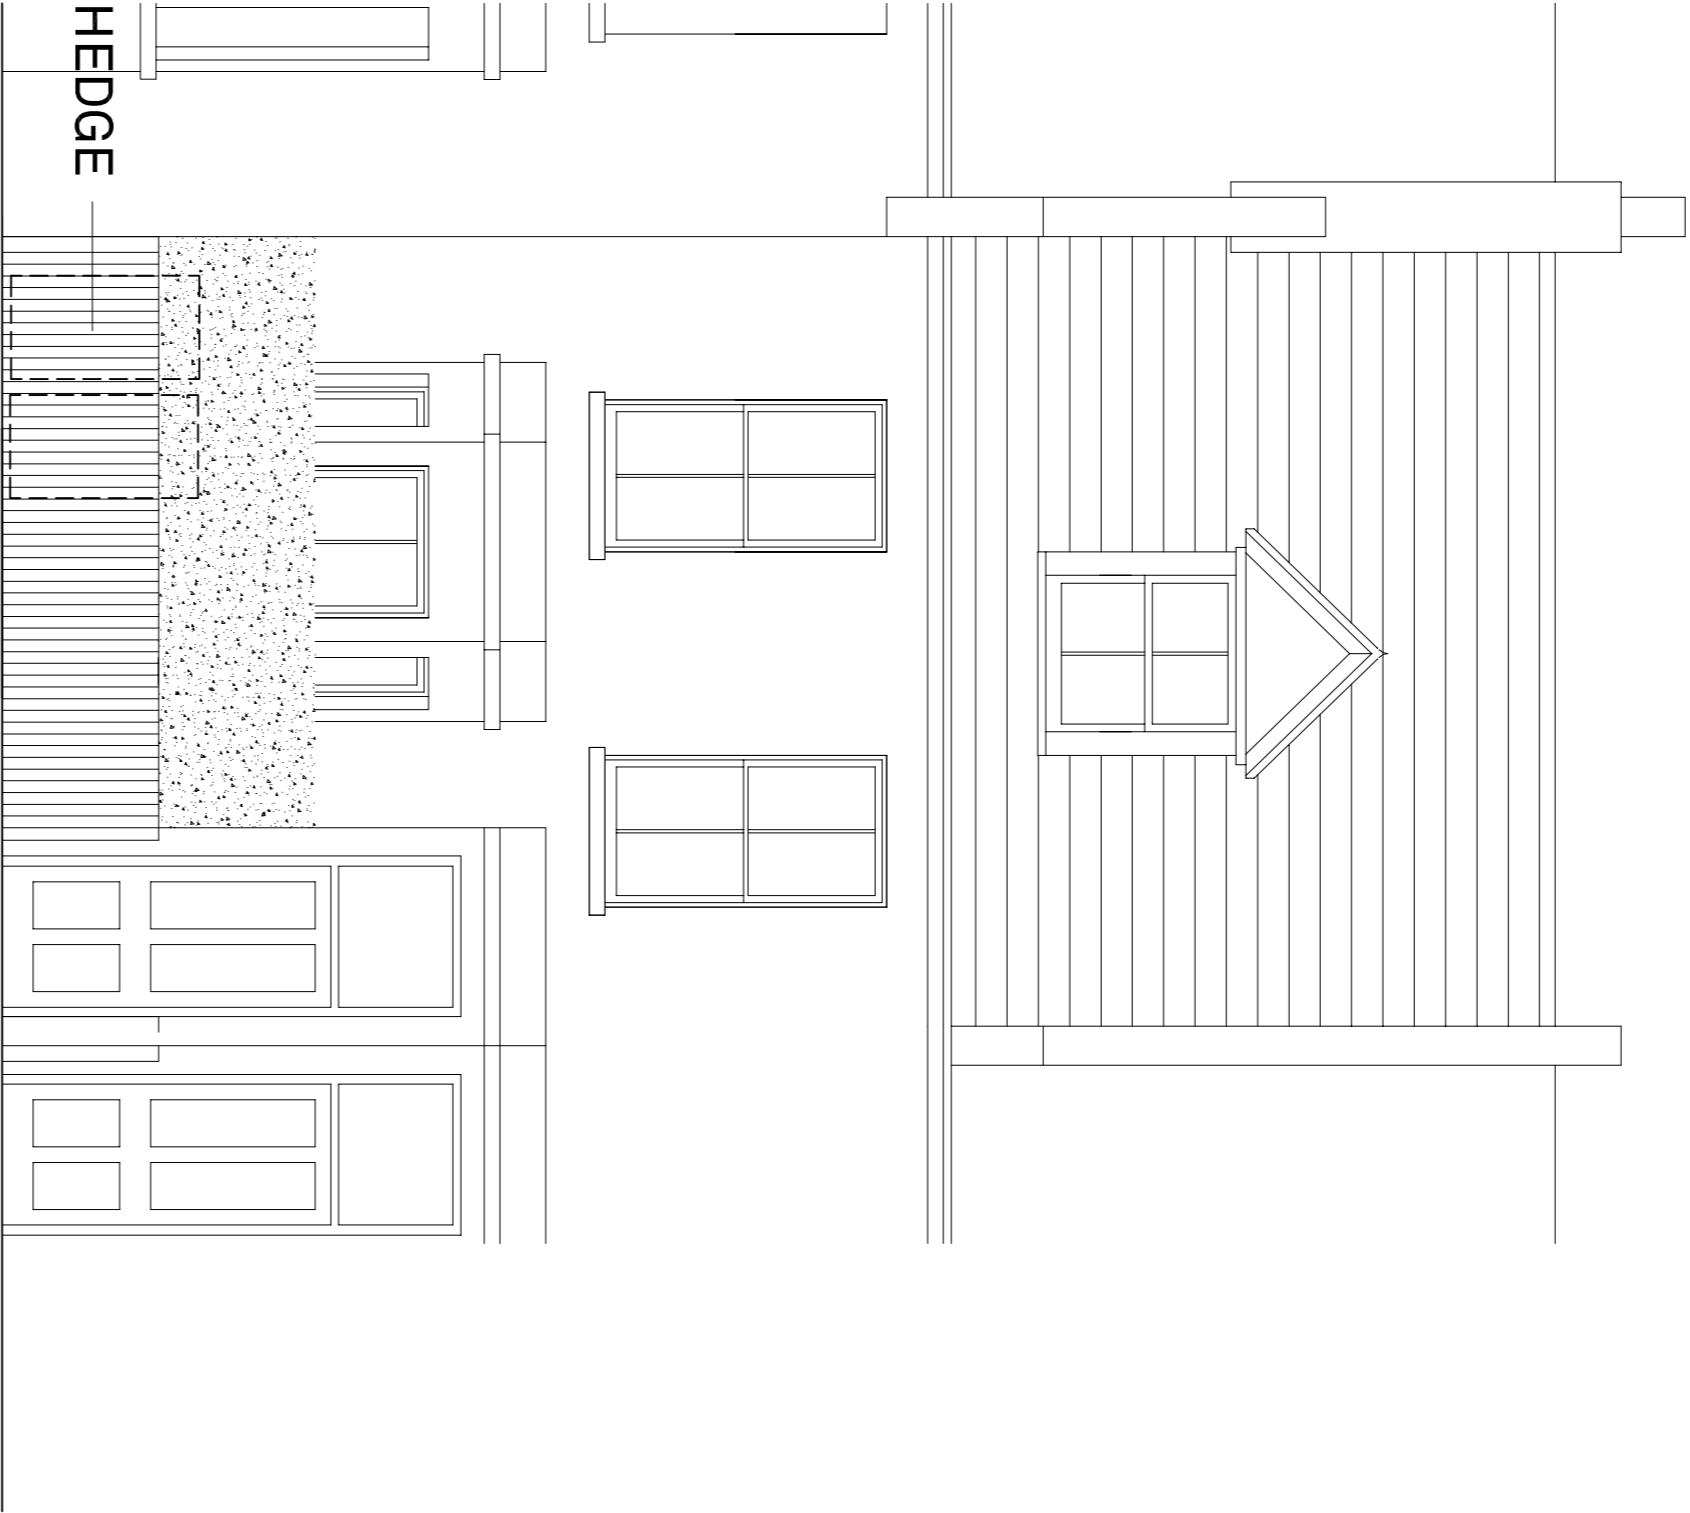

FRONT ELEVATION  
AS PROPOSED FROM STREET

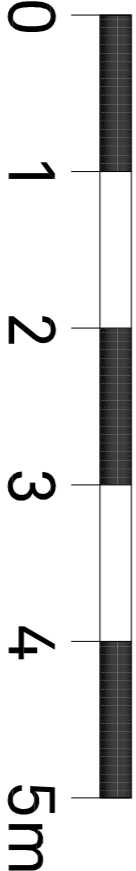

FOR CONSTRUCTION

Notes:

1. This drawing to be read in conjunction with the other drawings and specifications.
2. Any discrepancies between this and any other relevant drawing must be brought to the attention of the architect immediately.

3. Note to Builder:  
Do not scale from any part of this drawing.  
R O H Architects Limited and is protected by copyright.

Rev Date Description

Client  
Hasan Hameed  
2 South Hill Park  
London NW3  
Project  
53 Pitts Lane  
LONDON NW3 7NL

Title  
Front Elevation as Existing and as Proposed  
Job No  
16019  
Date  
June 17  
Dwg No  
P-101  
Scale  
1:50 @ A1  
Rev  
P4  
Drwn  
ROH  
Stage  
-  
Chkd  
-

ROH ARCHITECTS  
25 Lonsdale Road  
London NW6 6RA  
Tel +44 (0)20 7372 7576  
Fax +44 (0)20 7372 0078  
info@roh-architects.com  
www.roh-architects.com