


0m 1m 2m 3m 4m 5m 10m

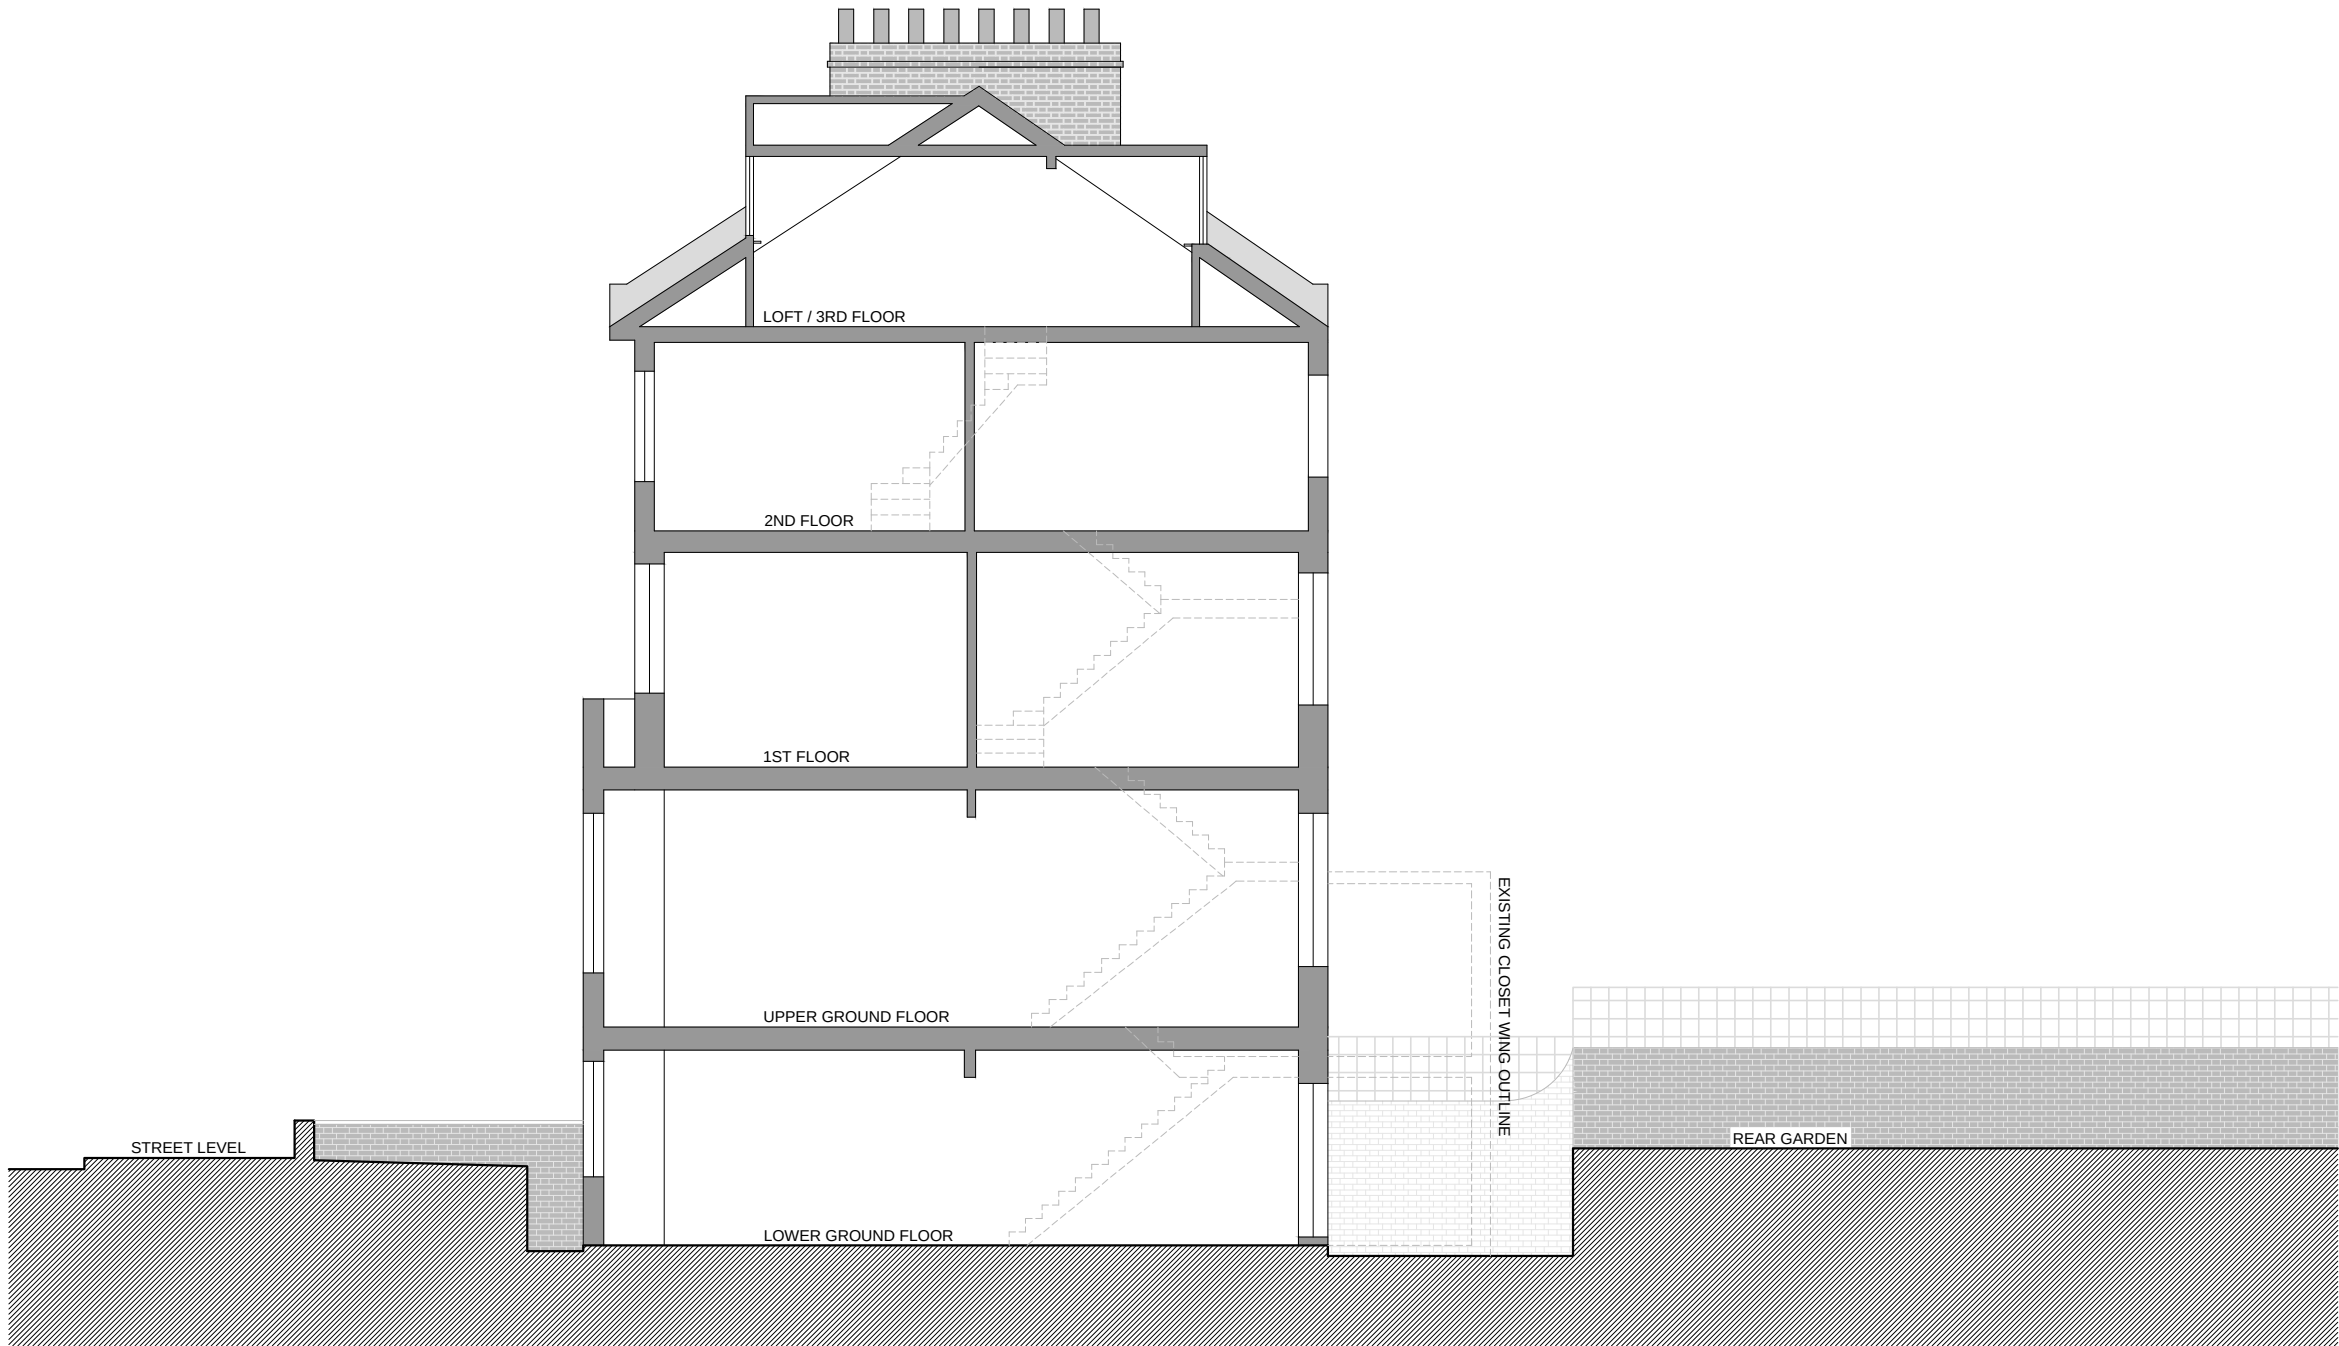

EXISTING SECTION (INDICATIVE)

Revision notes:

Rev:	Date:	Notes:

Drawn by:
GC

Applicant:
Mr. James Hall 47 Montpelier Grove London NW5 2XG

Project:
47 Montpelier Grove London NW5 2XG Householder development

Drawing Title / Number:
Existing Section (Indicative) # DWG - EX - 01 (Planning Issue)

Date:
8 September 2015

Scale @ A3:
1:100

Revision:

BONNYSTREET PLANNING LIMITED

WWW.TOWNPLANNING.LONDON

0m 1m 2m 3m 4m 5m 10m



46 MONTEPELIER GROVE

47 MONTEPELIER GROVE

48 MONTEPELIER GROVE

EXISTING FRONT ELEVATION

Revision notes:

Rev:	Date:	Notes:

Drawn by:
GC

Applicant:
Mr. James Hall
47 Montpelier Grove London NW5 2XG

Project:
47 Montpelier Grove London NW5 2XG
Householder development

Drawing Title / Number:
Existing Front Elevation
DWG - EX - 02 (Planning Issue)

Date:
8 September 2015

Scale @ A3:
1:100

Revision:

BONNYSTREET PLANNING LIMITED

WWW.TOWNPLANNING.LONDON



EXISTING REAR ELEVATION

Revision notes:		
Rev:	Date:	Notes:


Drawn by:
GC
Applicant:
Mr. James Hall 47 Montpelier Grove London NW5 2XG

Project:
47 Montpelier Grove London NW5 2XG Householder development
Drawing Title / Number:
Existing Rear Elevation # DWG - EX - 03 (Planning Issue)


Date:
8 September 2015
Scale @ A3:
1:100
Revision:

BONNYSTREET PLANNING LIMITED


WWW.TOWNPLANNING.LONDON

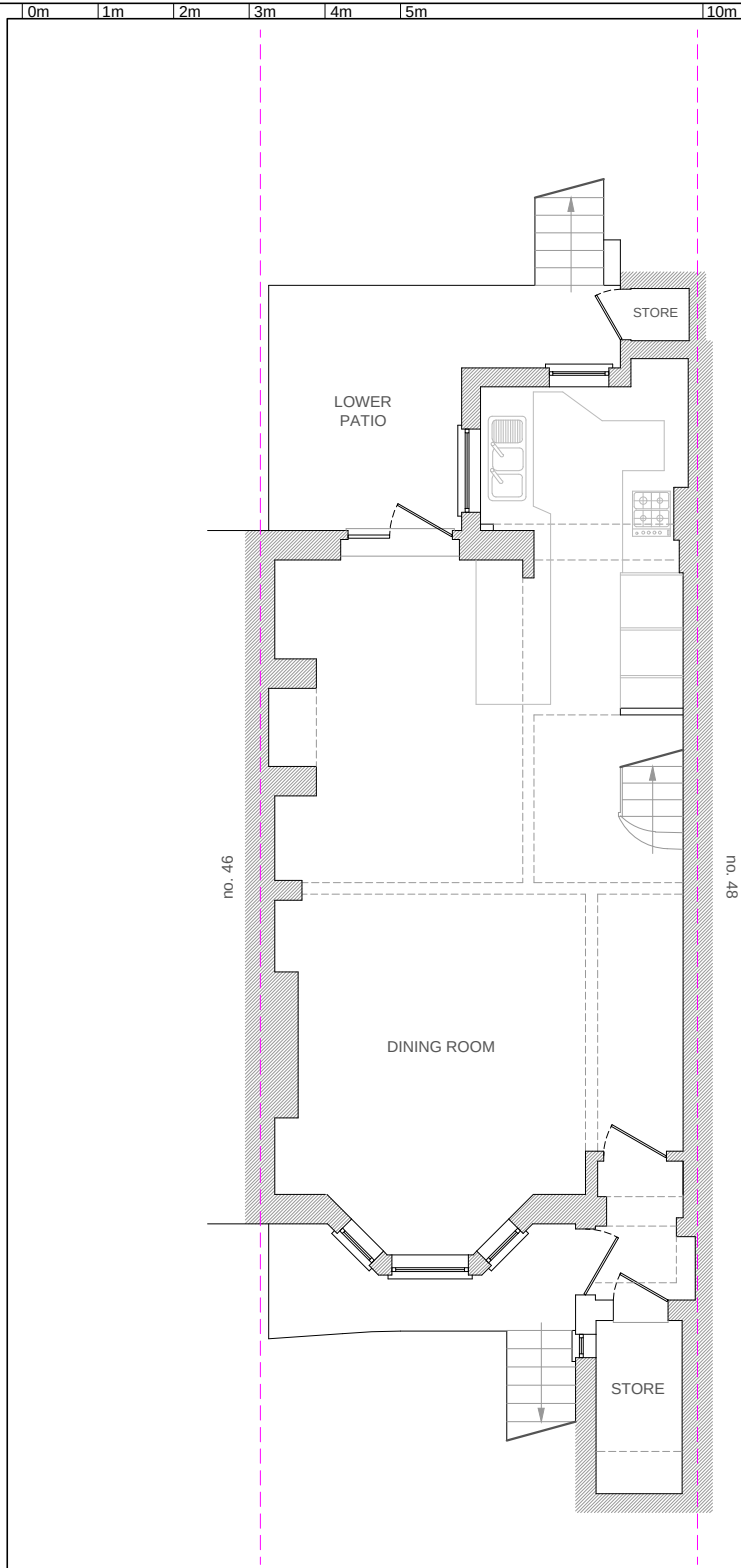


LOWER GROUND

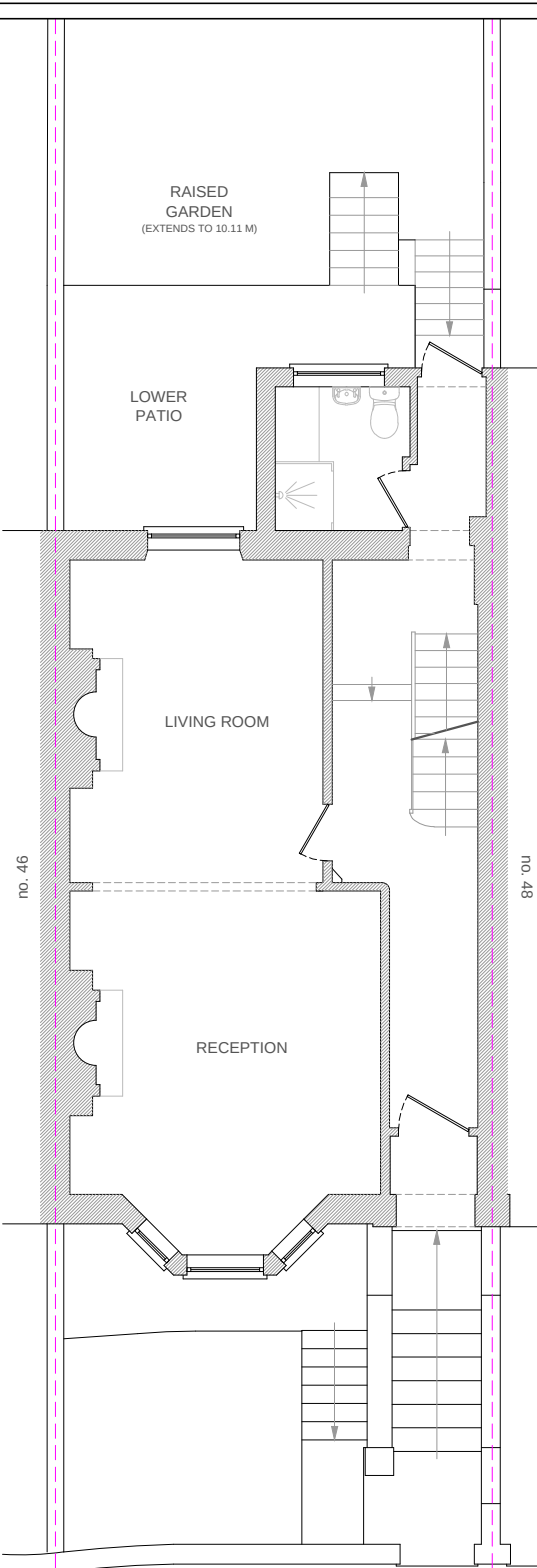

UPPER GROUND

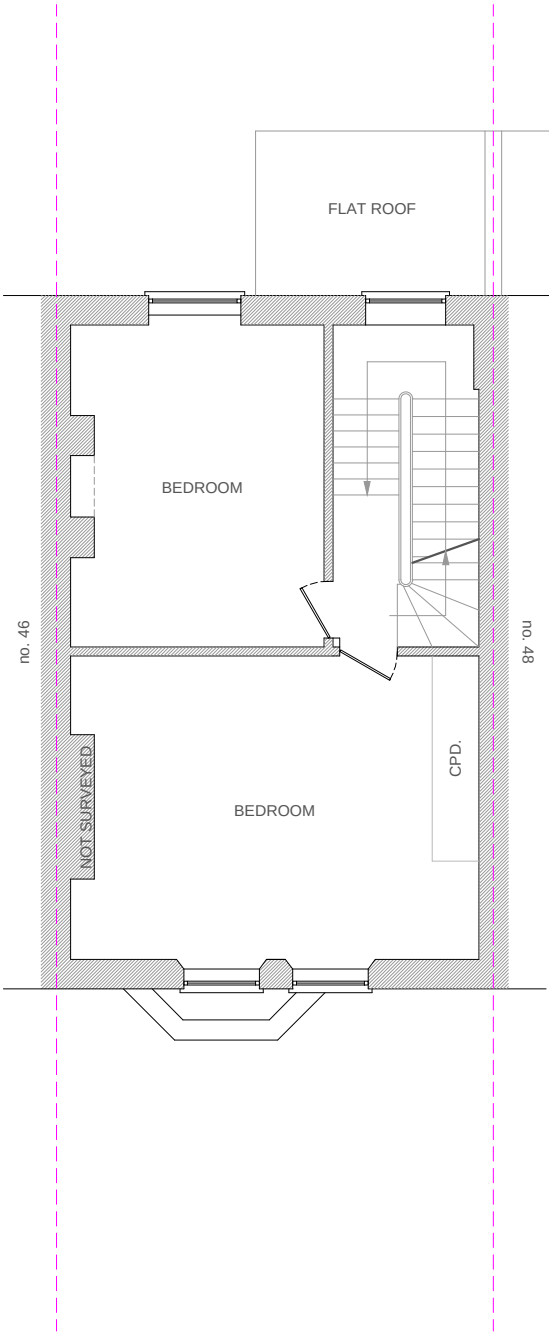

1ST FLOOR
NO CHANGES PROPOSED

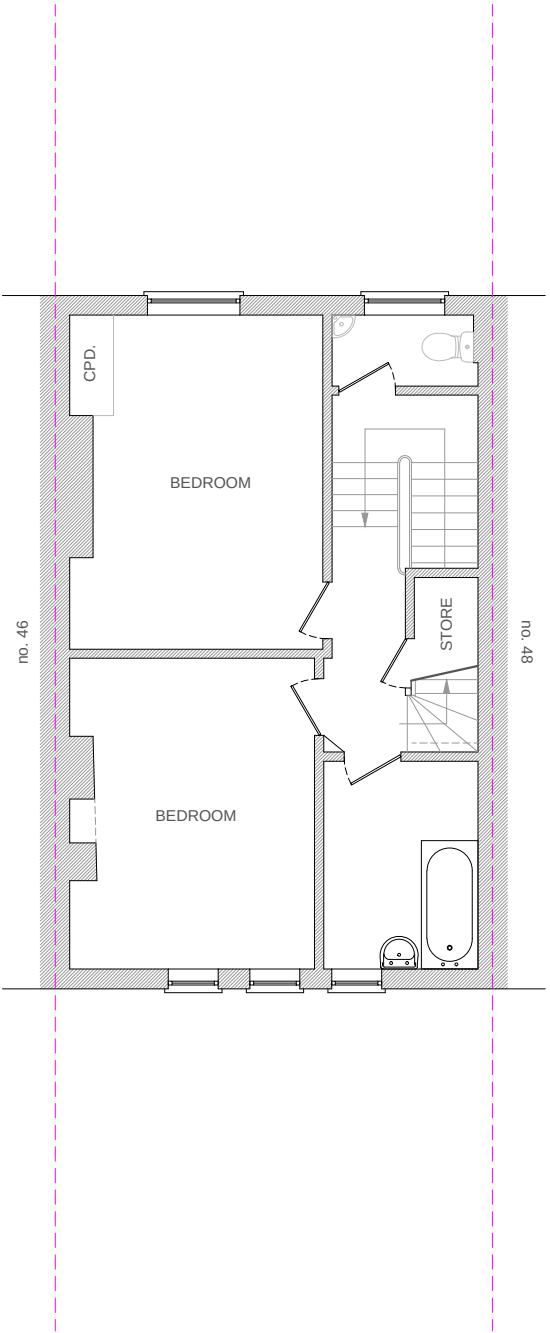

2ND FLOOR
NO CHANGES PROPOSED

Revision notes:		
Rev:	Date:	Notes:


Drawn by: GC
Applicant: Mr. James Hall 47 Montpelier Grove London NW5 2XG

Project: 47 Montpelier Grove London NW5 2XG Householder development
Drawing Title / Number: Existing Lower Floor Plans # DWG - EX - 04 (Planning Issue)

Date: 8 September 2015
Scale @ A3: 1:100
Revision:

BONNYSTREET PLANNING LIMITED

WWW.TOWNPLANNING.LONDON

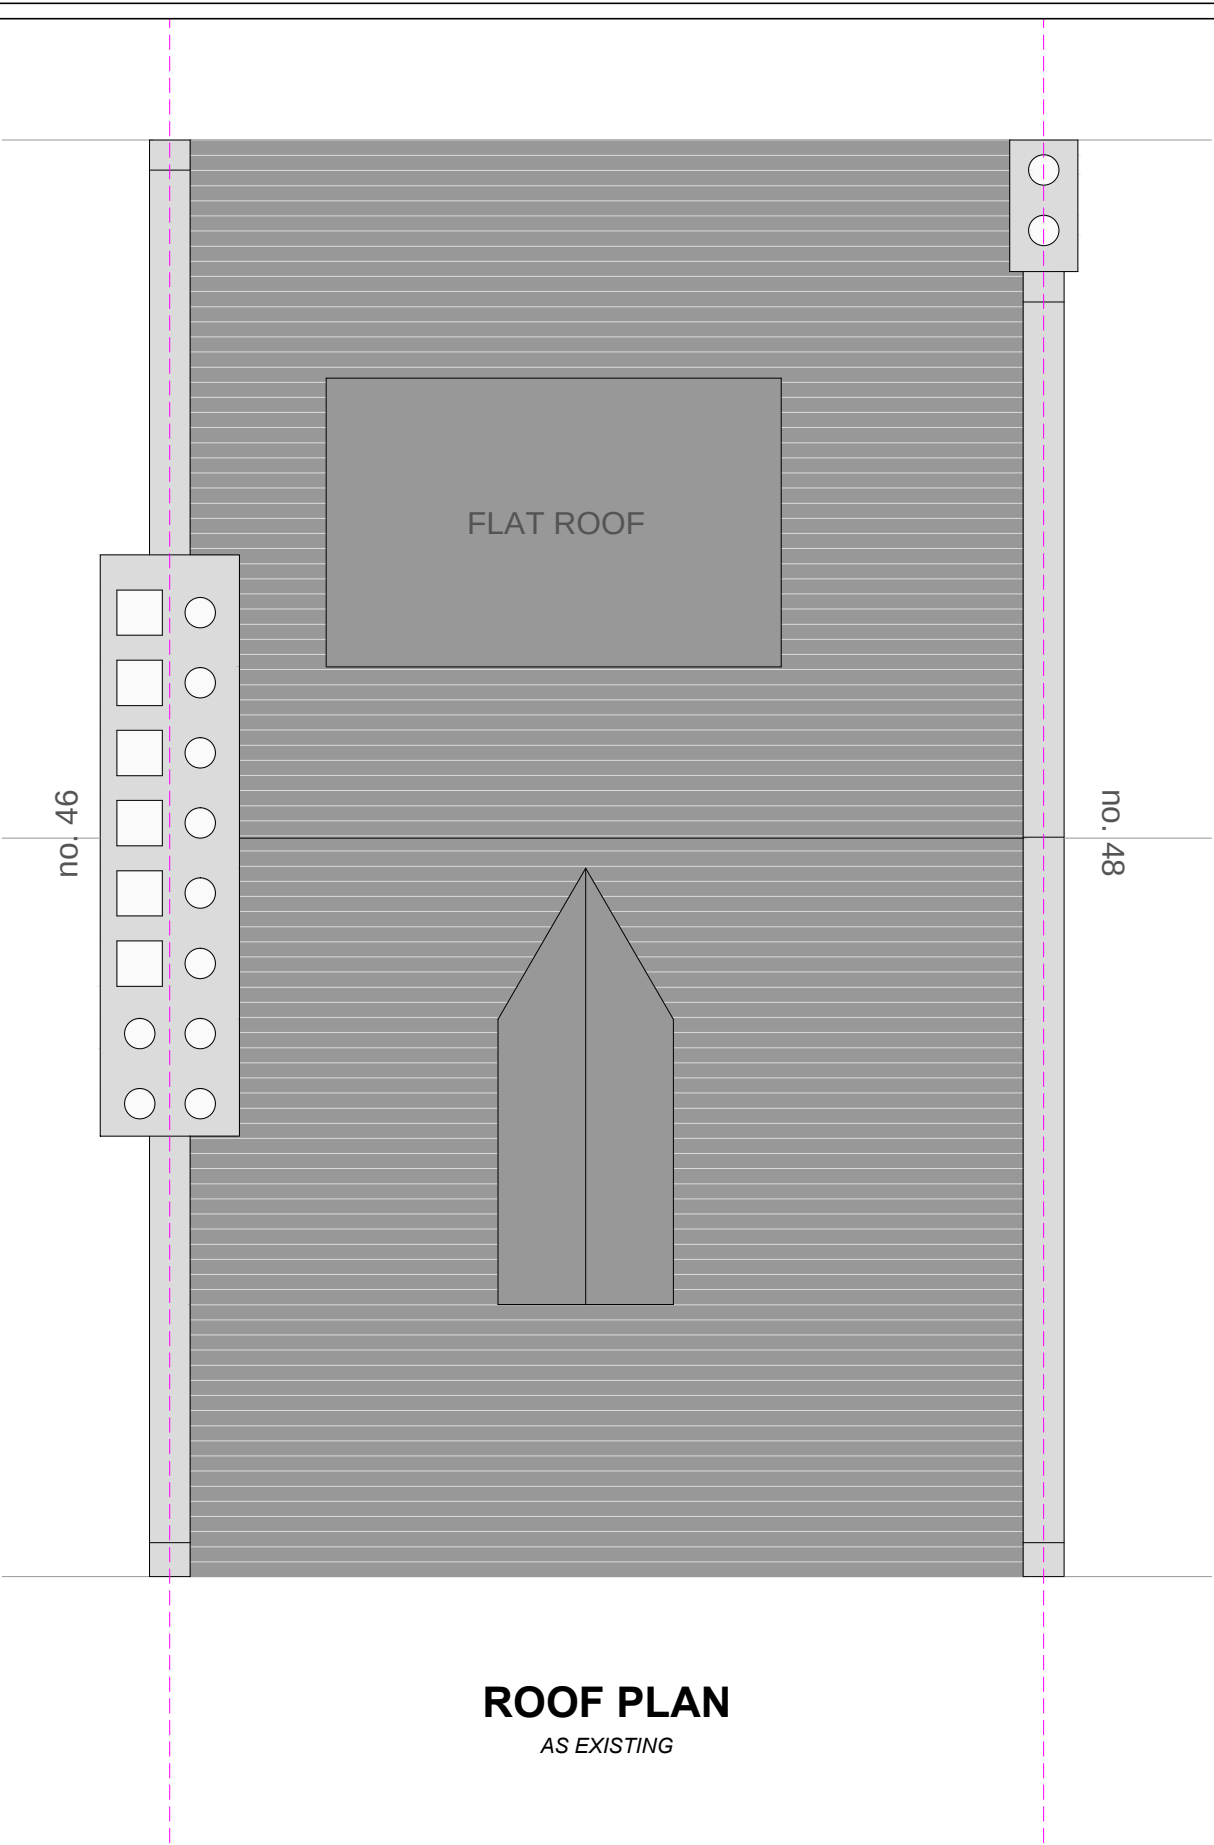

Revision notes:		
Rev:	Date:	Notes:

Drawn by:
GC

Applicant:
Mr. James Hall 47 Montpelier Grove London NW5 2XG

Project:
47 Montpelier Grove London NW5 2XG Householder development

Drawing Title / Number:
Existing Upper Floor and Roof Plans # DWG - EX - 05 (Planning Issue)

Date:
8 September 2015

Scale @ A3:
1:50

Revision:

BONNYSTREET PLANNING LIMITED

WWW.TOWNPLANNING.LONDON