


0m 1m 2m 3m 4m 5m 10m

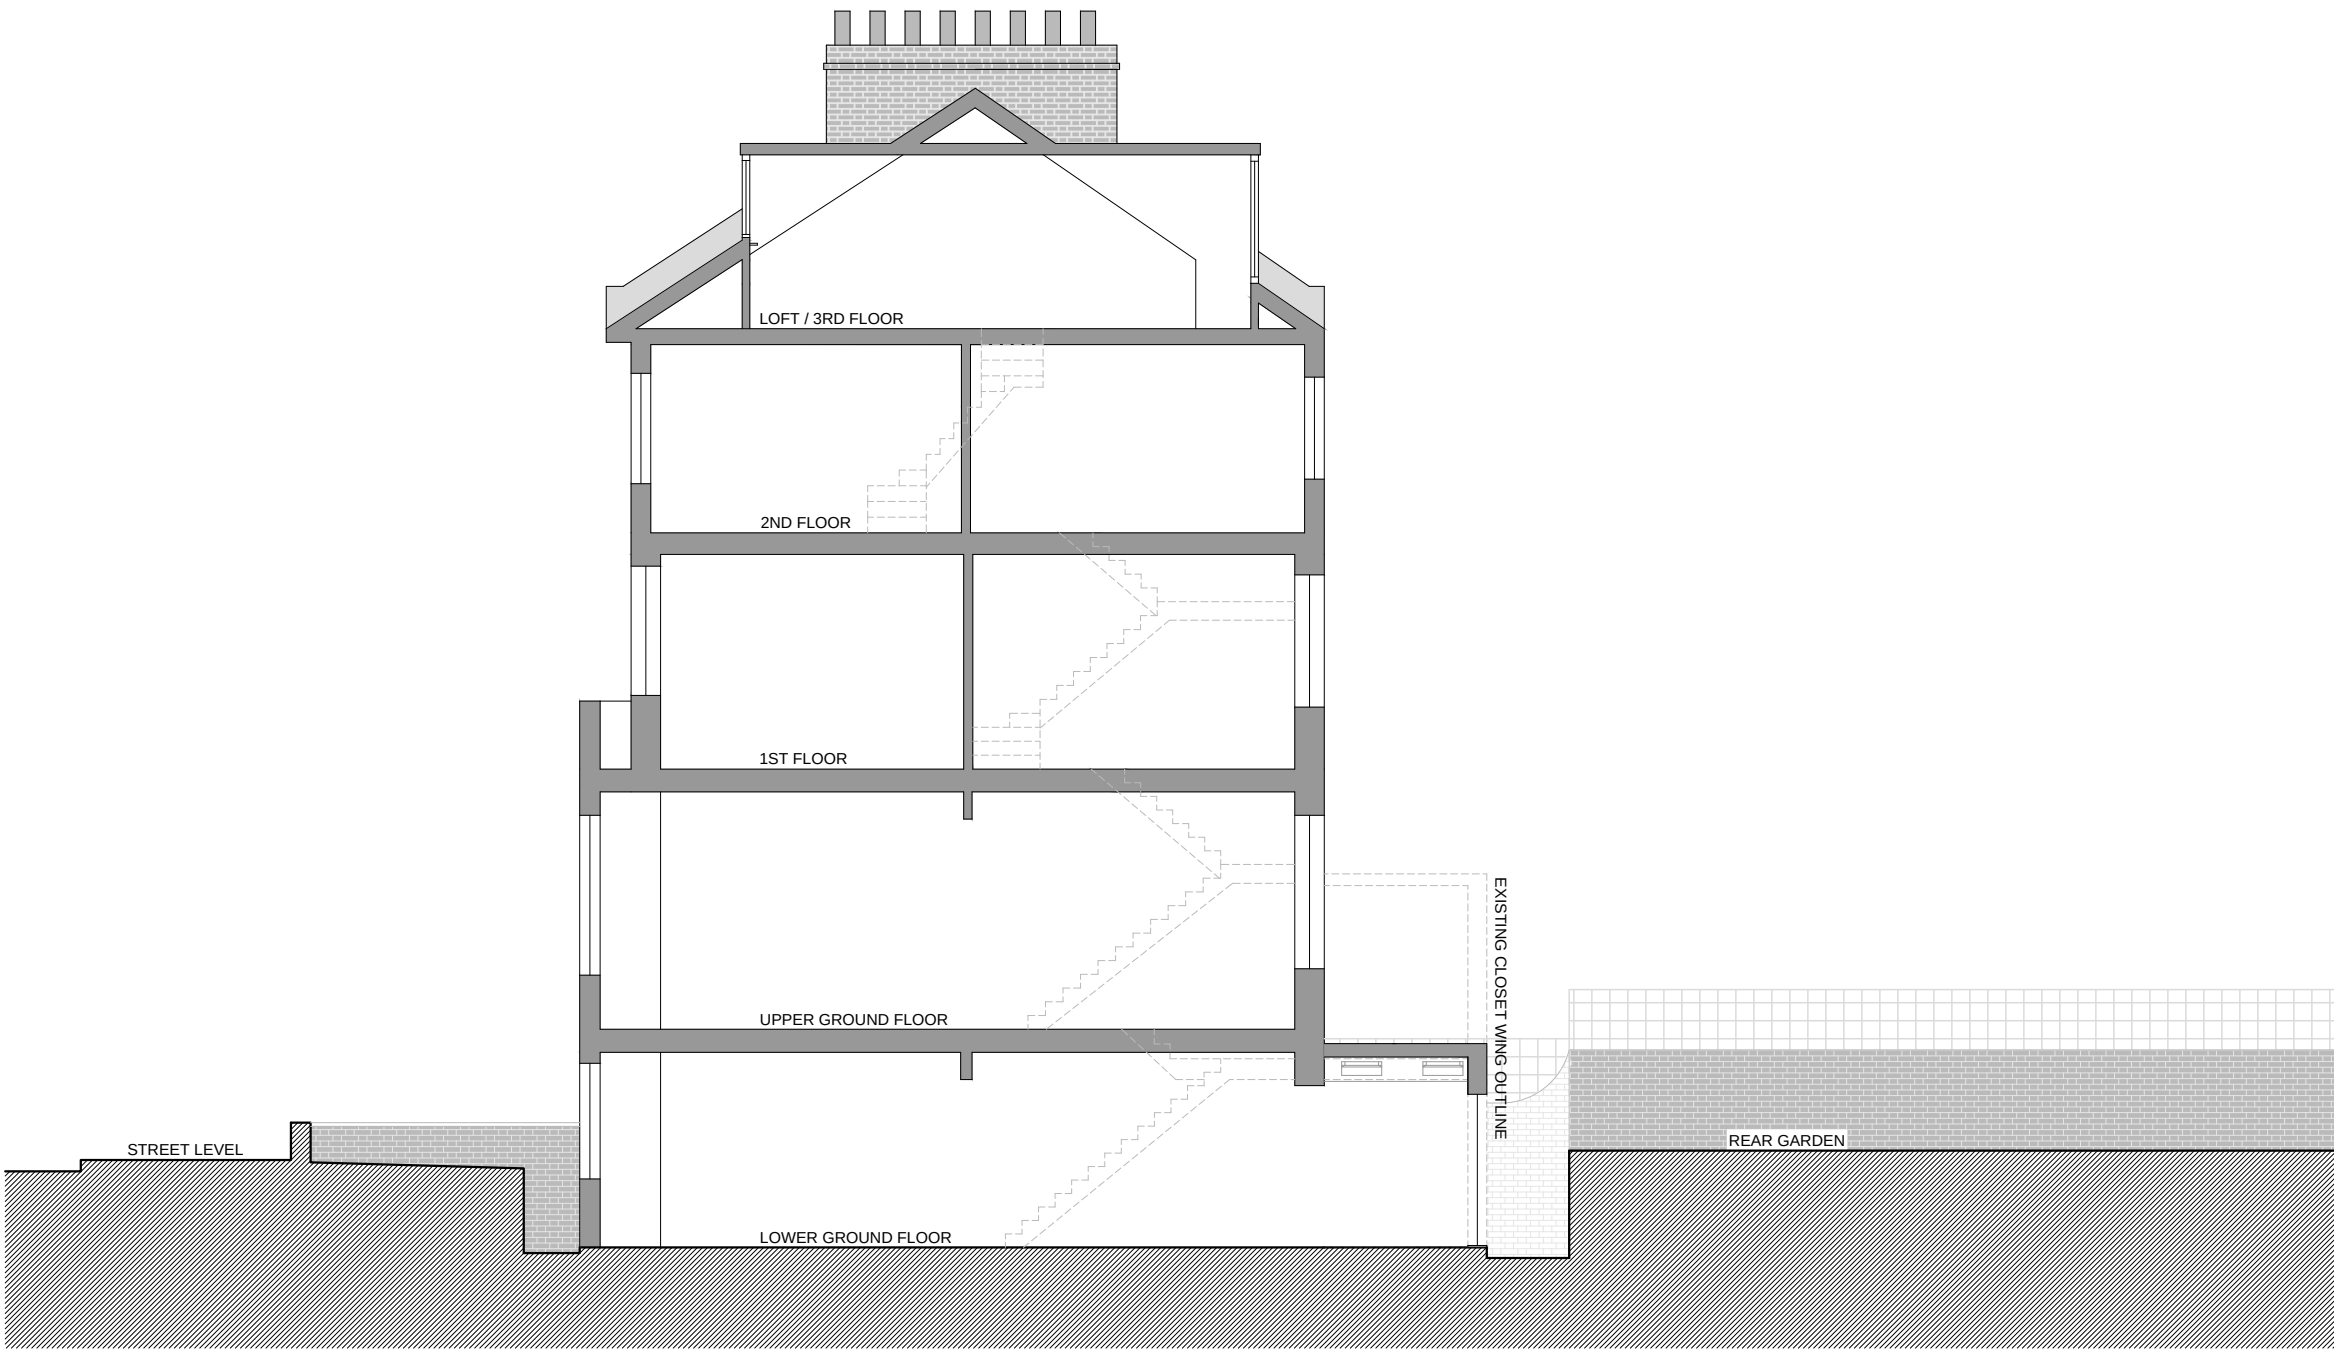

PROPOSED SECTION (INDICATIVE)

Revision notes:		
Rev:	Date:	Notes:
A	06.01.2016	Omission of rear roof terrace; changes to front dormer fenestration
B	19.01.2018	Substitution of glazed roof to rear/side extension with slated roof and two roof lights

Drawn by:
GC

Applicant:
Mr. James Hall 47 Montpellier Grove London NW5 2XG

Project:
47 Montpellier Grove London NW5 2XG Minor amendment to 2015/5981/P

Drawing Title / Number:
Proposed Section (Indicative) # DWG - PRO - 01 (Planning Issue)

Date:
8 September 2015

Scale @ A3:
1:100

Revision:
B (19 Jan 2018)

BONNYSTREET PLANNING LIMITED

WWW.TOWNPLANNING.LONDON

0m 1m 2m 3m 4m 5m 10m

MATERIALS:

FRONT DORMER: MATERIALS TO RESEMBLE EXISTING



PROPOSED FRONT ELEVATION

Revision notes:		
Rev:	Date:	Notes:
A	06.01.2016	Omission of rear roof terrace; changes to front dormer fenestration

Drawn by:
GC

Applicant:
Mr. James Hall 47 Montpelier Grove London NW5 2XG

Project:
47 Montpelier Grove London NW5 2XG Minor amendment to 2015/5981/P

Drawing Title / Number:
Proposed Front Elevation # DWG - PRO - 02 (Planning Issue)

Date:
8 September 2015

Scale @ A3:
1:100

Revision:
A (06 Jan 2015)

BONNYSTREET PLANNING LIMITED

WWW.TOWNPLANNING.LONDON

0m 1m 2m 3m 4m 5m 10m

MATERIALS:

REAR DORMER: BI-FOLDING OR SLIDING DOORS, MATERIALS TO RESEMBLE EXISTING

INFILL EXTENSION: WHITE PAINTED BRICKWORK (OR RENDER) WITH GREY PAINTED METAL DOORS (BI-FOLDING OR SLIDING) AND SLATED ROOF



PROPOSED REAR ELEVATION

Revision notes:

Rev:	Date:	Notes:
A	06.01.2016	Omission of rear roof terrace; changes to front dormer fenestration
B	19.01.2018	Substitution of glazed roof to rear/side extension with slated roof and two roof lights

Drawn by:

GC

Applicant:

Mr. James Hall
47 Montpelier Grove London NW5 2XG

Project:

47 Montpelier Grove London NW5 2XG
Minor amendment to 2015/5981/P

Drawing Title / Number:

Proposed Rear Elevation
DWG - PRO - 03 (Planning Issue)

Date:

25 August 2015

Scale @ A3:


1:100

Revision:

B (19 Jan 2018)

BONNYSTREET PLANNING LIMITED

WWW.TOWNPLANNING.LONDON

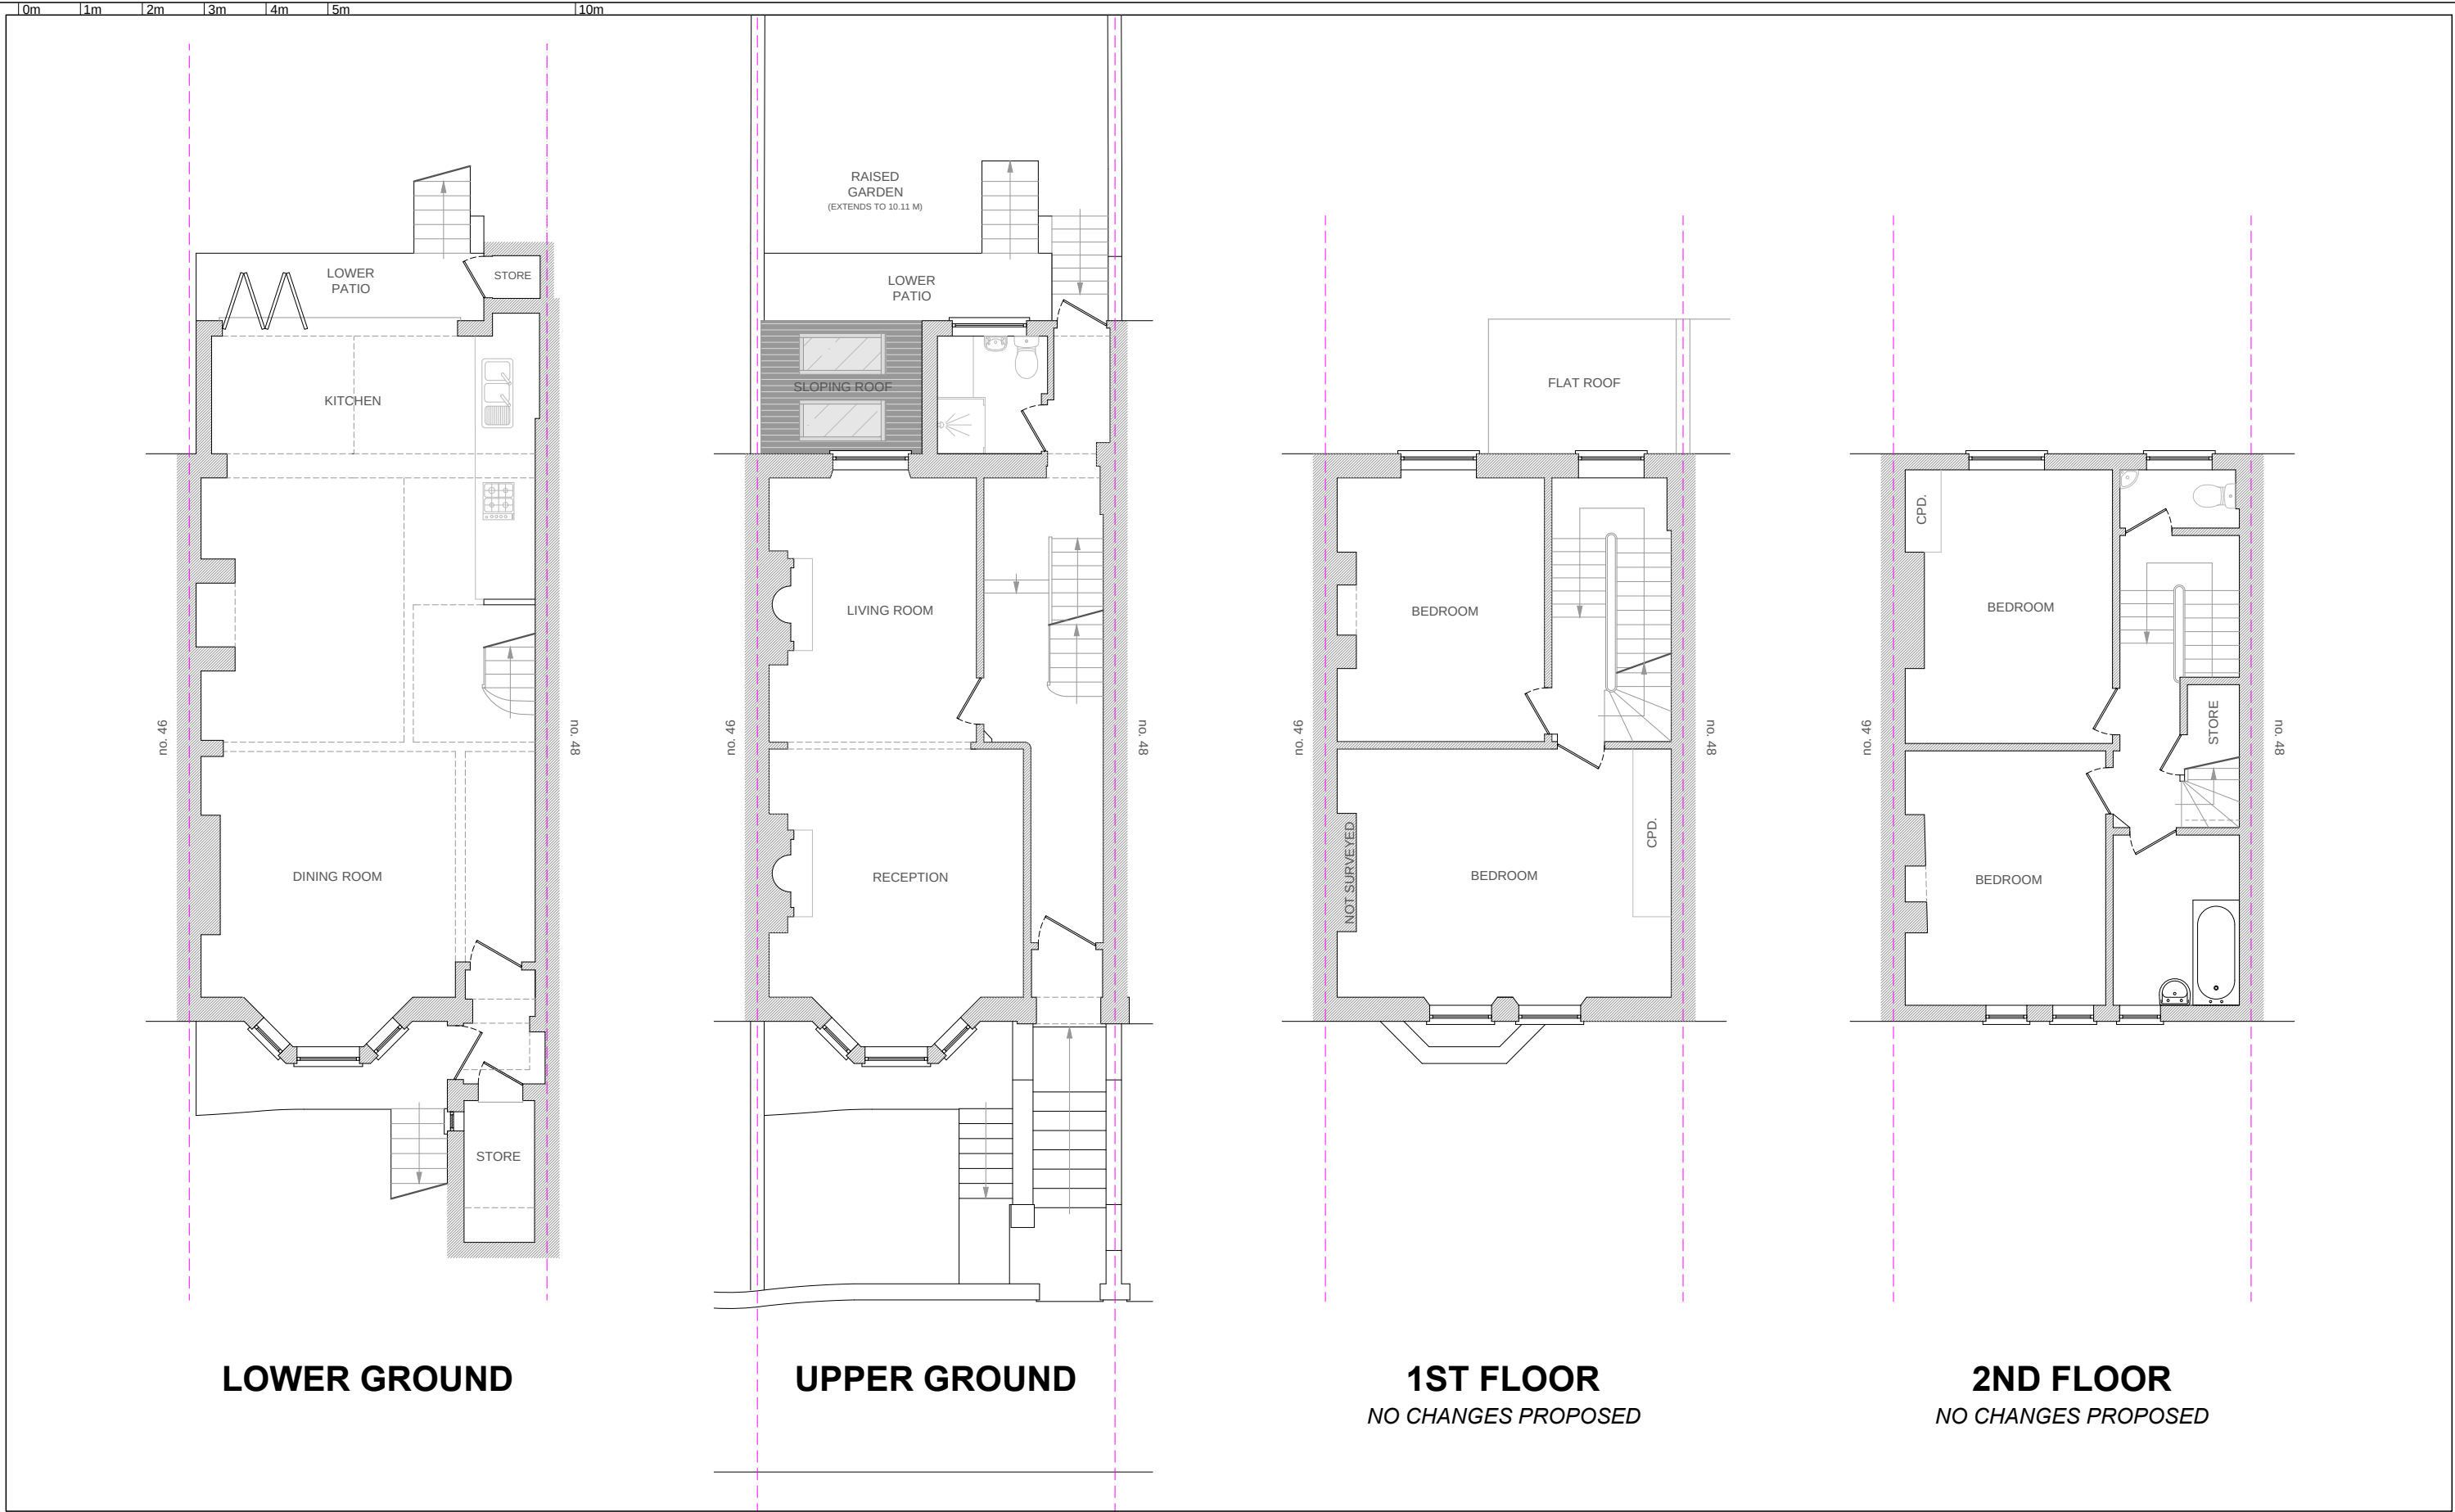

Revision notes:		
Rev:	Date:	Notes:
A	19.01.2018	Substitution of glazed roof to rear/side extension with slated roof and two roof lights


Drawn by:
GC
Applicant:
Mr. James Hall 47 Montpelier Grove London NW5 2XG

Project:
47 Montpelier Grove London NW5 2XG Minor amendment to 2015/5981/P
Drawing Title / Number:
Proposed Lower Floor Plans # DWG - PRO - 04 (Planning Issue)

Date:
8 September 2015
Scale @ A3:
1:100
Revision:
A (19 Jan 2018)

BONNYSTREET PLANNING LIMITED

WWW.TOWNPLANNING.LONDON

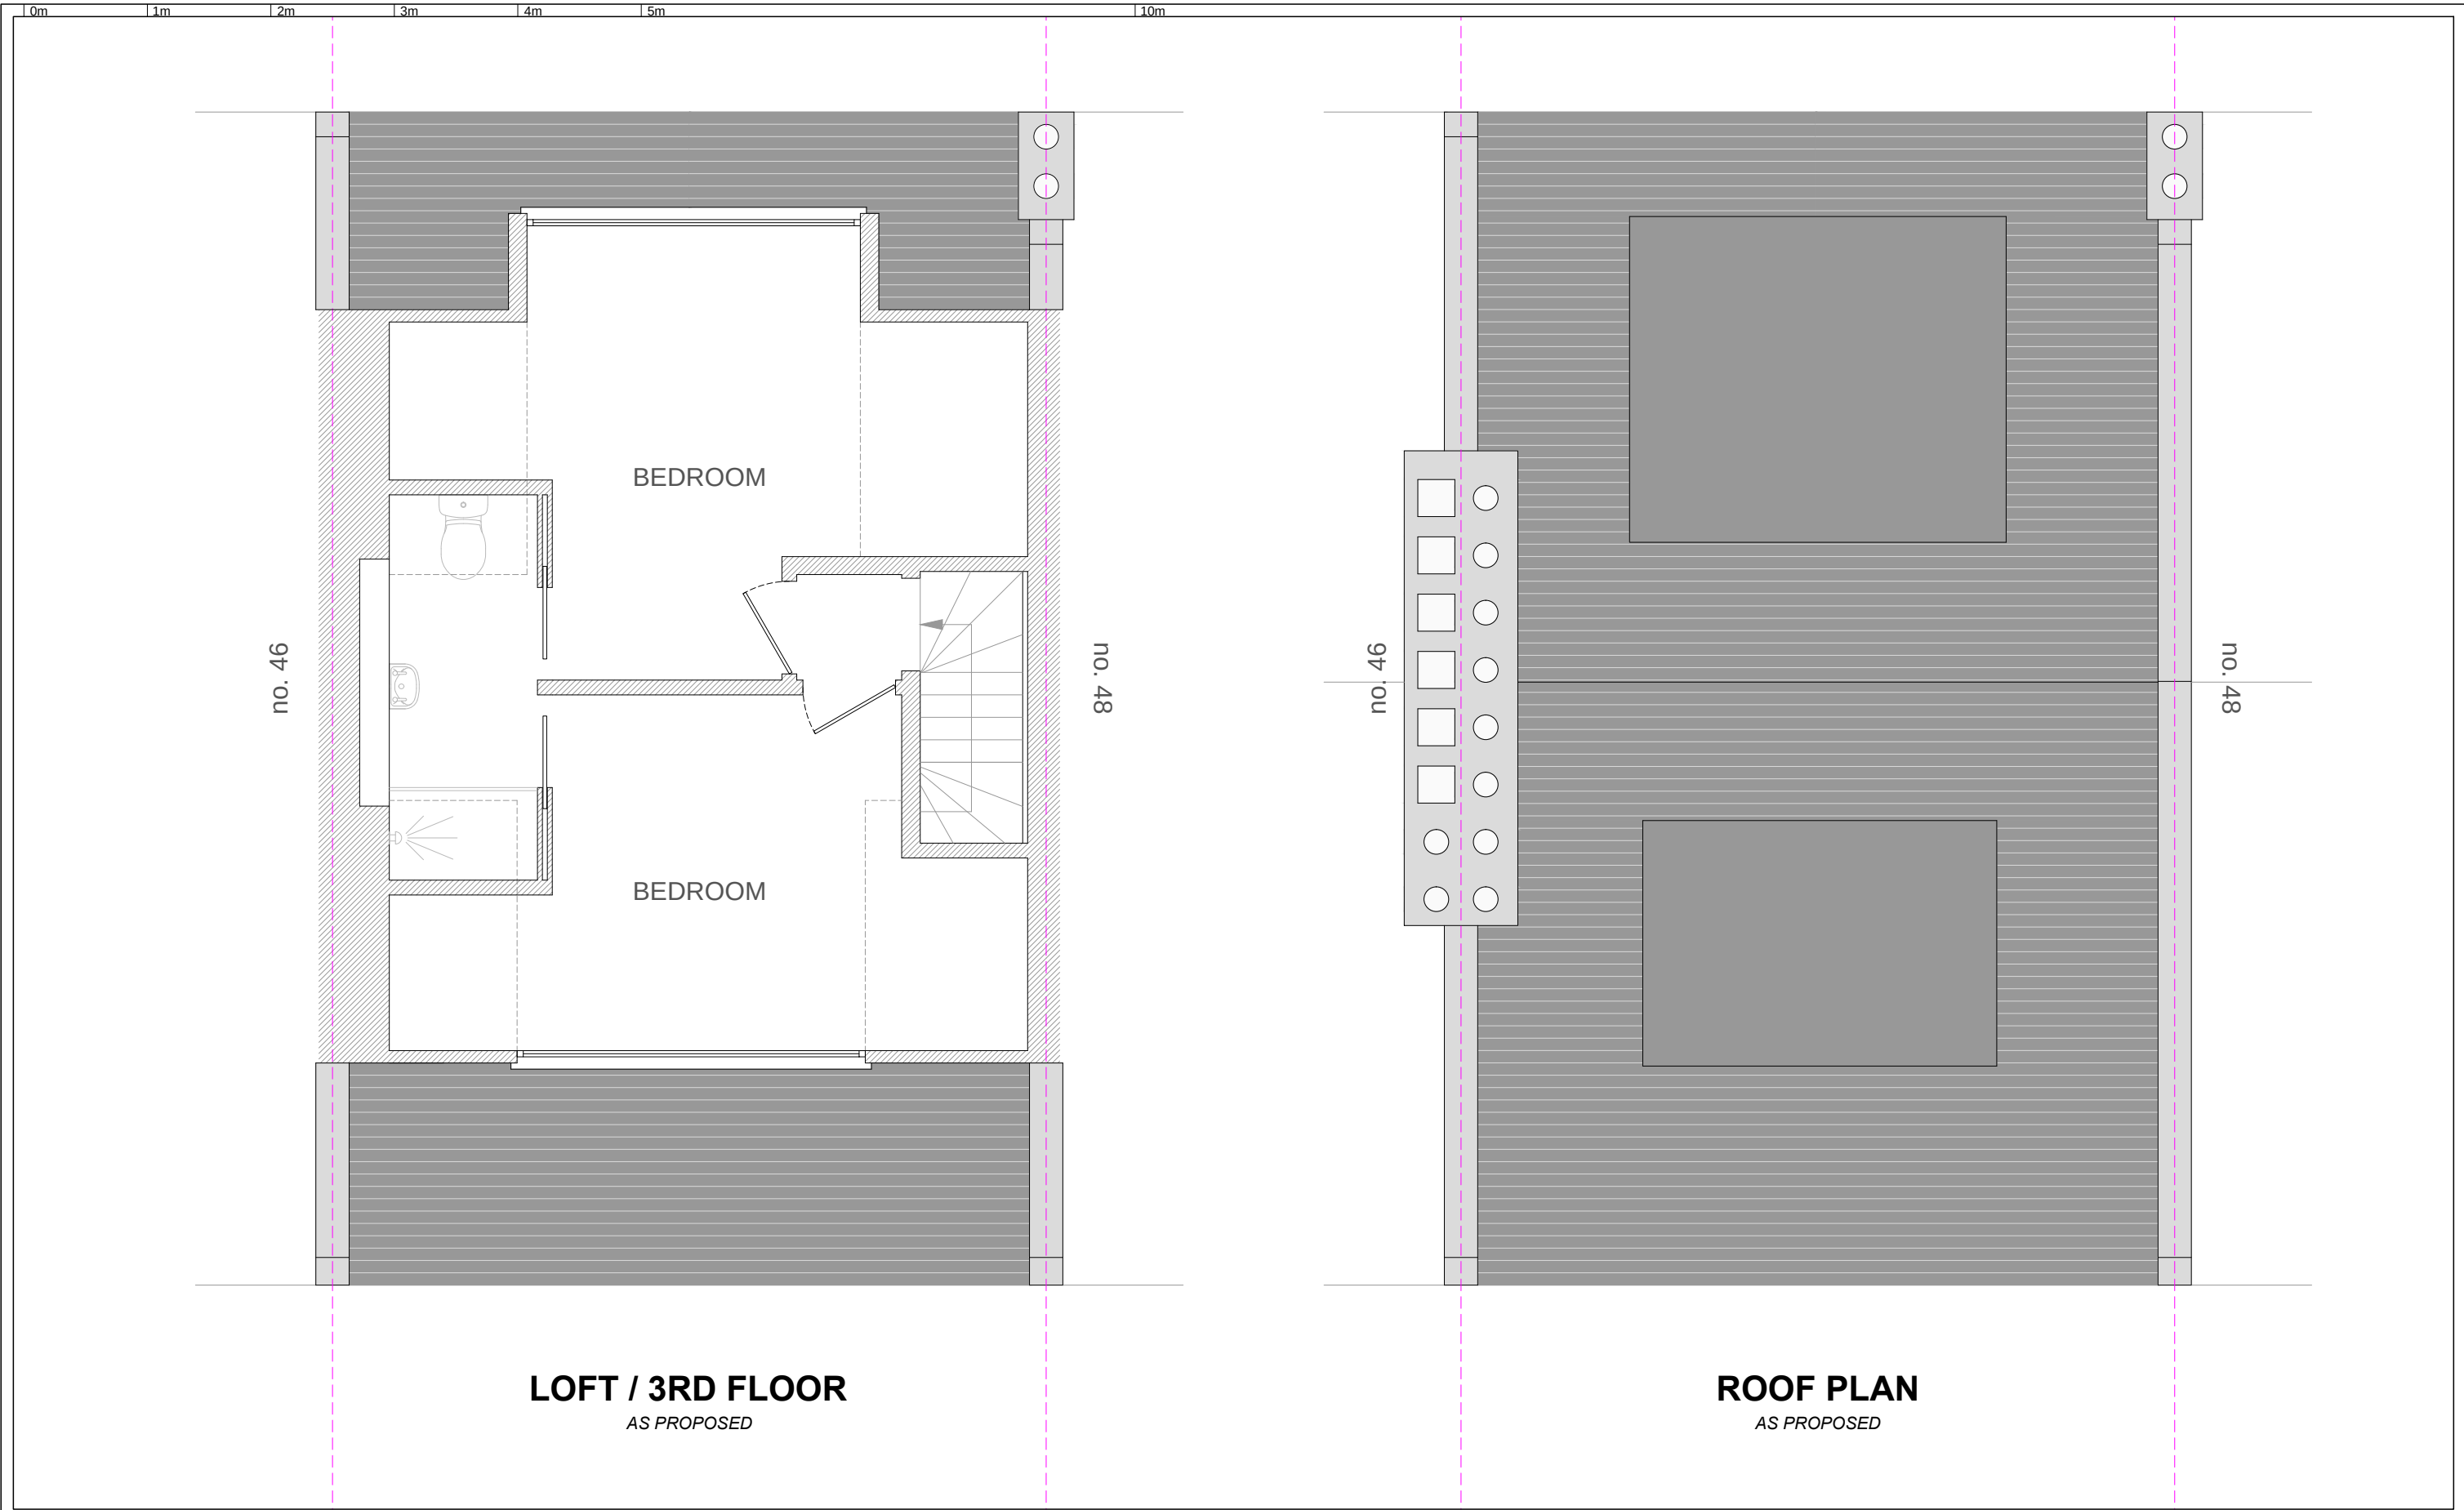

LOFT / 3RD FLOOR
AS PROPOSED

ROOF PLAN
AS PROPOSED

Revision notes:			Drawn by: GC Applicant: Mr. James Hall 47 Montpelier Grove London NW5 2XG	Project: 47 Montpelier Grove London NW5 2XG Minor amendment to 2015/5981/P Drawing Title / Number: Proposed Upper Floor and Roof Plans # DWG - PRO - 05 (Planning Issue)	Date: 8 September 2015 Scale @ A3: 1:50  Revision: A (06 Jan 2016)	BONNYSTREET PLANNING LIMITED WWW.TOWNPLANNING.LONDON
Rev:	Date:	Notes:				
A	06.01.2016	Omission of rear roof terrace; changes to front dormer fenestration				