



Existing fan light: No10 central area



Existing fan light: No10 side area

01 PROPOSED FRONT ELEVATION
 816 1:10@A1

02 EXISTING FRONT ELEVATION TO No 10
 816 1:10@A1

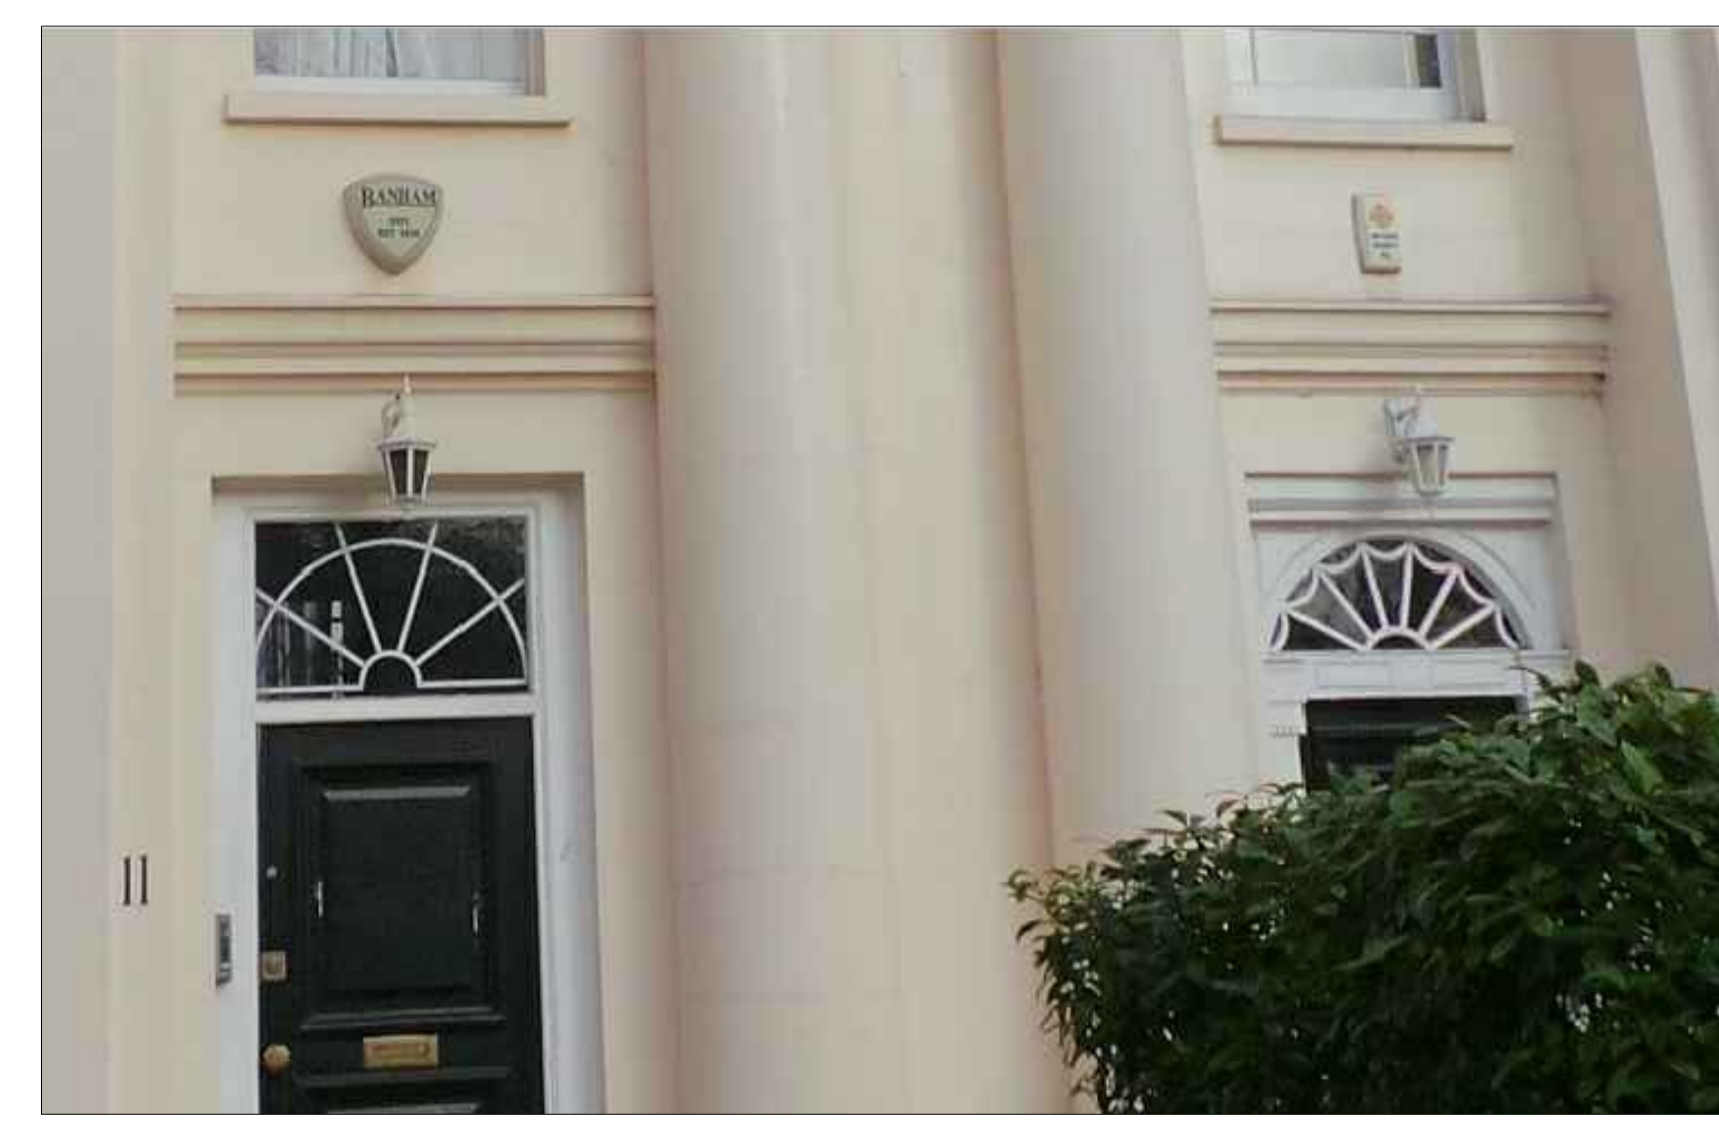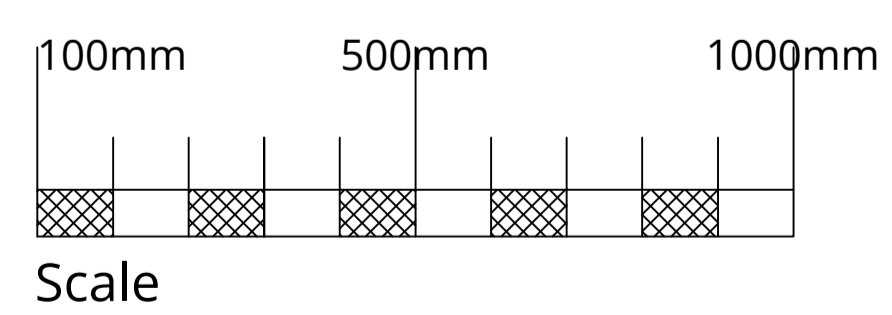

No 11
 Existing front doors

No 10



London 16 Lambton Place Notting Hill
 London W11 2SH T +44 (0)20 7229 3125
 Oxford Chandos Yard 83 Bicester Road
 Long Crendon HP18 9EE T +44 (0)1844 203310
 W www.wolffarchitects.co.uk E info@wolffarchitects.co.uk

This drawing is protected under Copyright and at no time should any portion be reproduced or copied without the permission of the Architect (Design Copyright Act 1968)
 It must not be used for purposes other than that for which it is provided. It is supplied without liability for any errors or omissions. All dimensions to be checked on site.

| Rev. | Description | Date | Rev. | Description | Date | Rev. | Description | Date |
|------|--------------|------------|------|-------------|------|------|-------------|------|
| 0 | First issue. | 22.01.2018 | | | | | | |

Project Title
 11 Prince Albert Road, London NW1 7SR
 Alterations

Drawing Title
Entrance Door Fanlight Details

| | | | | | | |
|----------|------------|-----------|-------------|------------|----------|------|
| Drawn by | Checked by | Scale | Project No. | Work Stage | Dwg. No. | Rev. |
| AB | AG | 1:10 @ A1 | 1604 | PL | 816 | 0 |

Status: **Planning**

