



FRONT ELEVATION

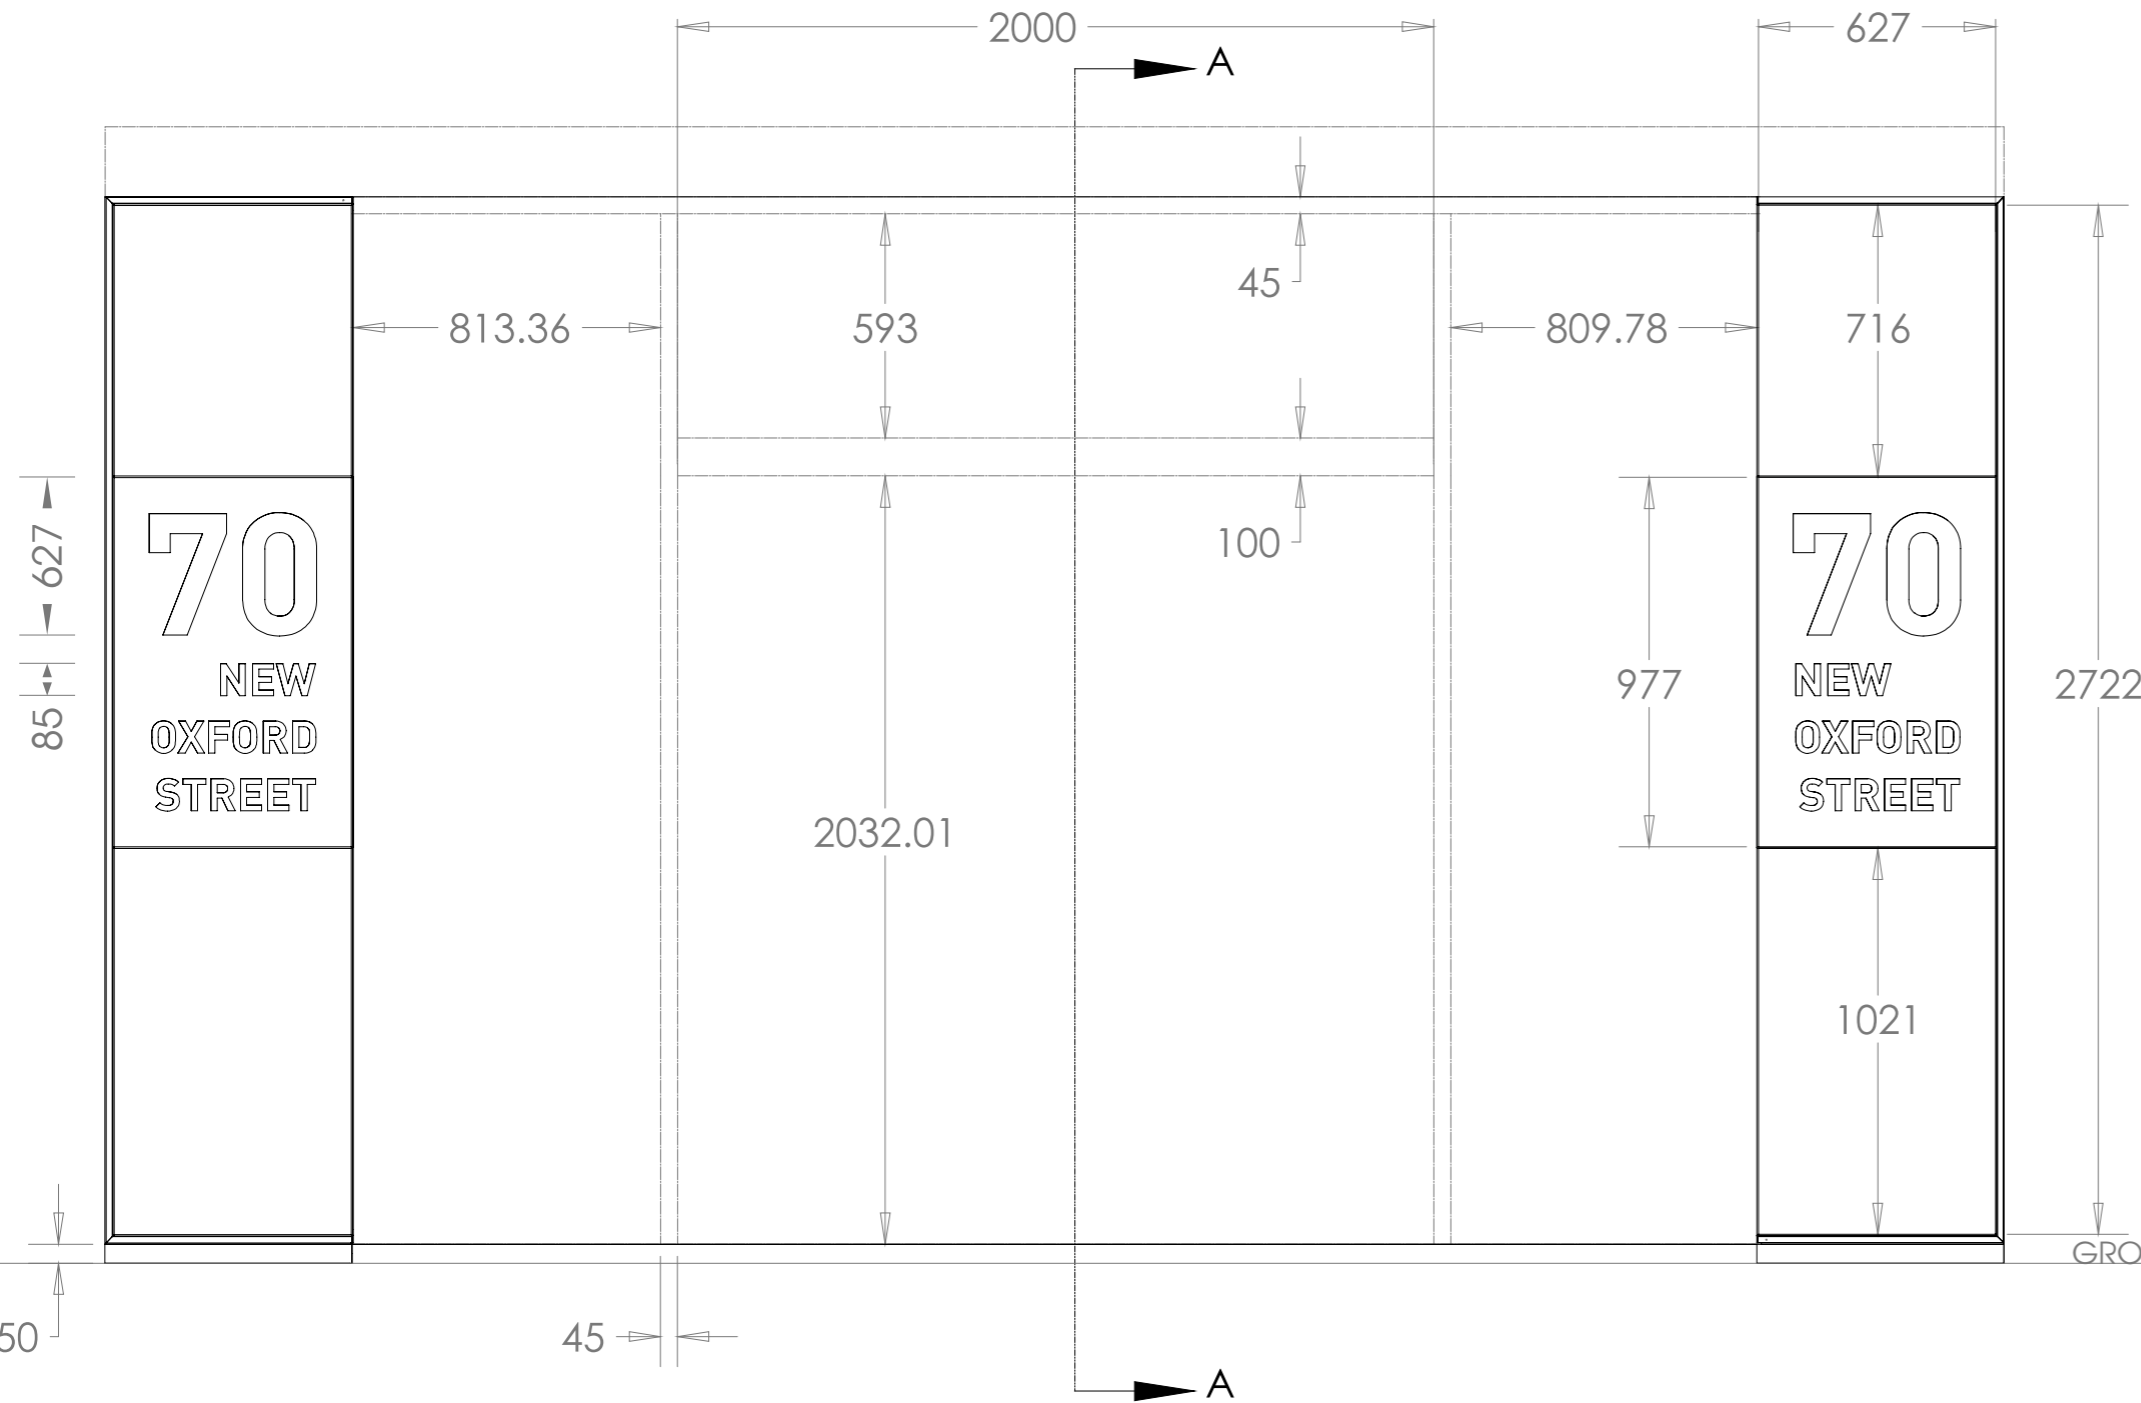

SIDE ELEVATION (Section AA)

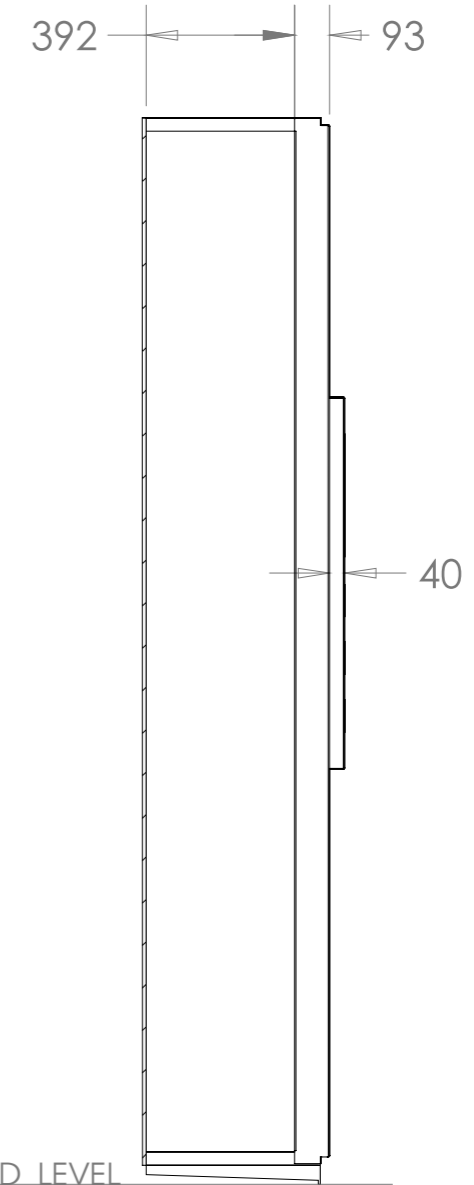

PLAN ELEVATION



SECTION A-A

Customer MJ Mapp Ltd

Project Address 70 New Oxford Street, London, WC1A 1EU

Reference SO 2496-01

Date 22/01/18

Rev Date Rev Note

Vinyl VINYL: MacMask 28-180
Optically Clear 3M 8150

Paint Grey RAL 7047 Semi gloss

Print Arizona: Mode: Quality Smooth Colour: White

PDF Export PDF/X-1a

Drawn by I.H.

Scale 1:40

CHECKED

Initial

Counter signed

N.B. All colours illustrated within the drawing are for visualization purposes only. Refer to embedded or specified colours for actual references. Superimposing of theoretical design elements. "In-situ" onto photographs of real world locations is a pre-visualization tool only to aid in illustrating a proof of concept. Finished manufactured elements may differ from initial proof of concept.



Enterprise House Unit 1
Aber Park Industrial Estate
Flintshire CH6 5EX

// t. 01352 792 000
// e. info@is-group.co.uk
// www.is-group.co.uk

Copyright: This document is the property of IS Consultancy (UK) Ltd and is copyright protected, therefore the document must not be copied or reproduced in any form either wholly or in part nor must the contents of the document, method or technique be made available or disclosed to any third party.