

PROJECT
18 LISBURNE ROAD NW3 2NR

CLIENT
MR & MRS L POLLOCK


DRAWING
**PROPOSED SECOND FLOOR
SCALE 1:50 @ A3**

DRAWING NUMBER
LR 23 A

DO NOT SCALE. THIS DRAWING IS TO SHOW DESIGN INTENT ONLY. THE CONTRACTOR IS TO VERIFY ALL DIMENSIONS ON SITE BEFORE COMMENCING ANY WORK. COPYRIGHT OF THIS DRAWING AND DESIGN IS RETAINED AND NO PART MAY BE USED OR REPRODUCED WITHOUT PRIOR PERMISSION.

A: ROOF-LIGHTS SHOWN BATHROOM CONFIGURATION
ALTERED & NOTES ADDED

NOTE:
FRONT ELEVATION TO
REMAIN UNCHANGED

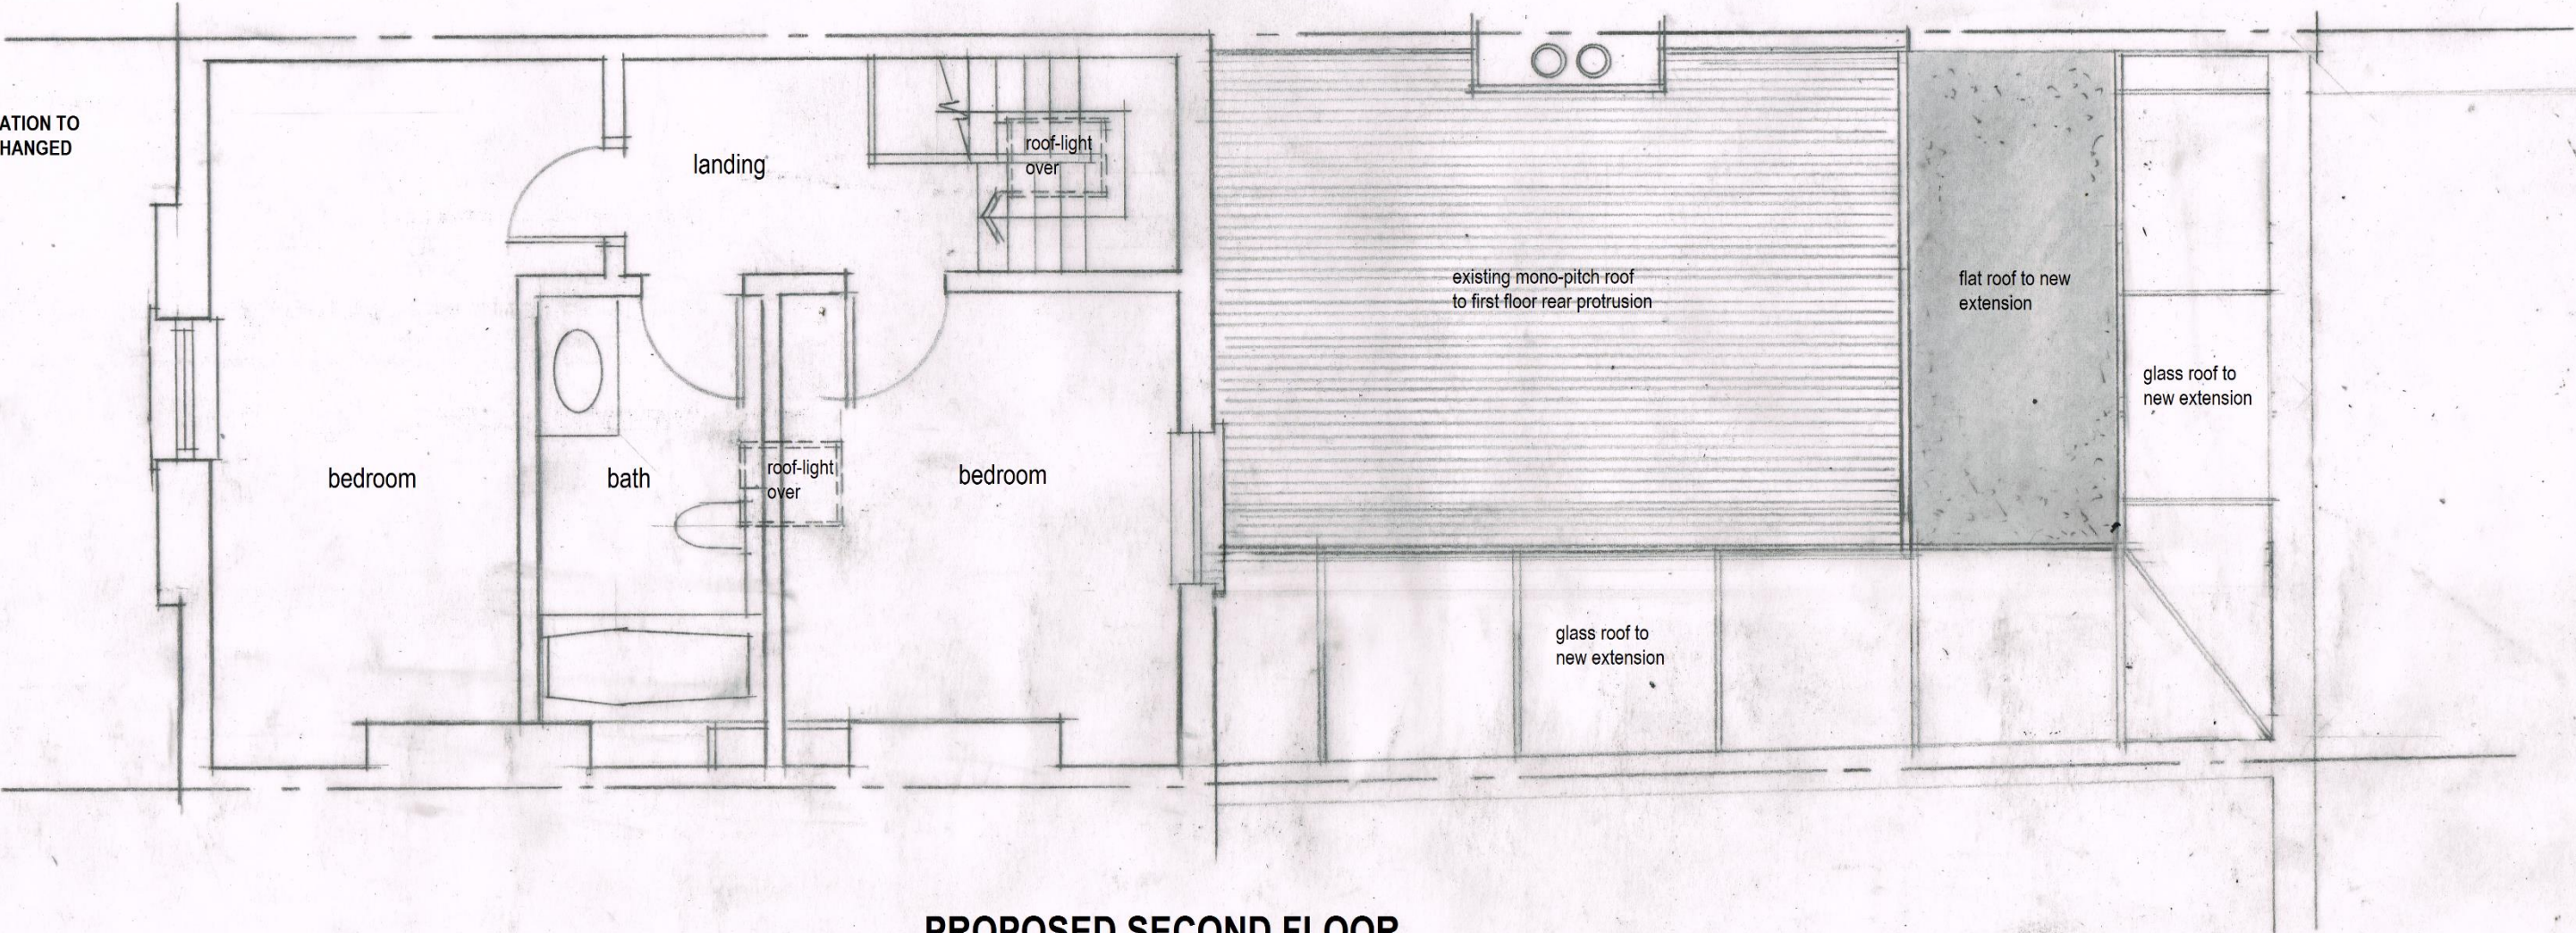

PROPOSED SECOND FLOOR