
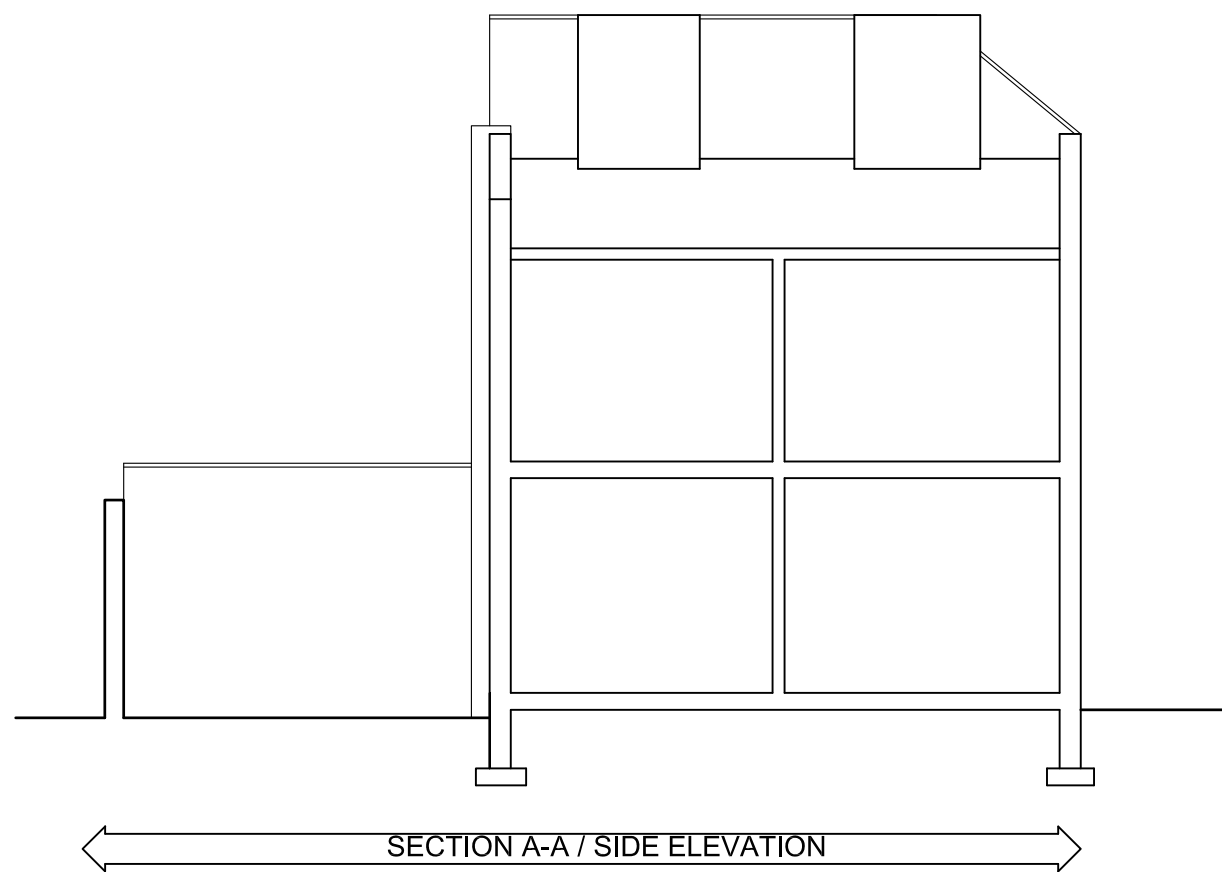
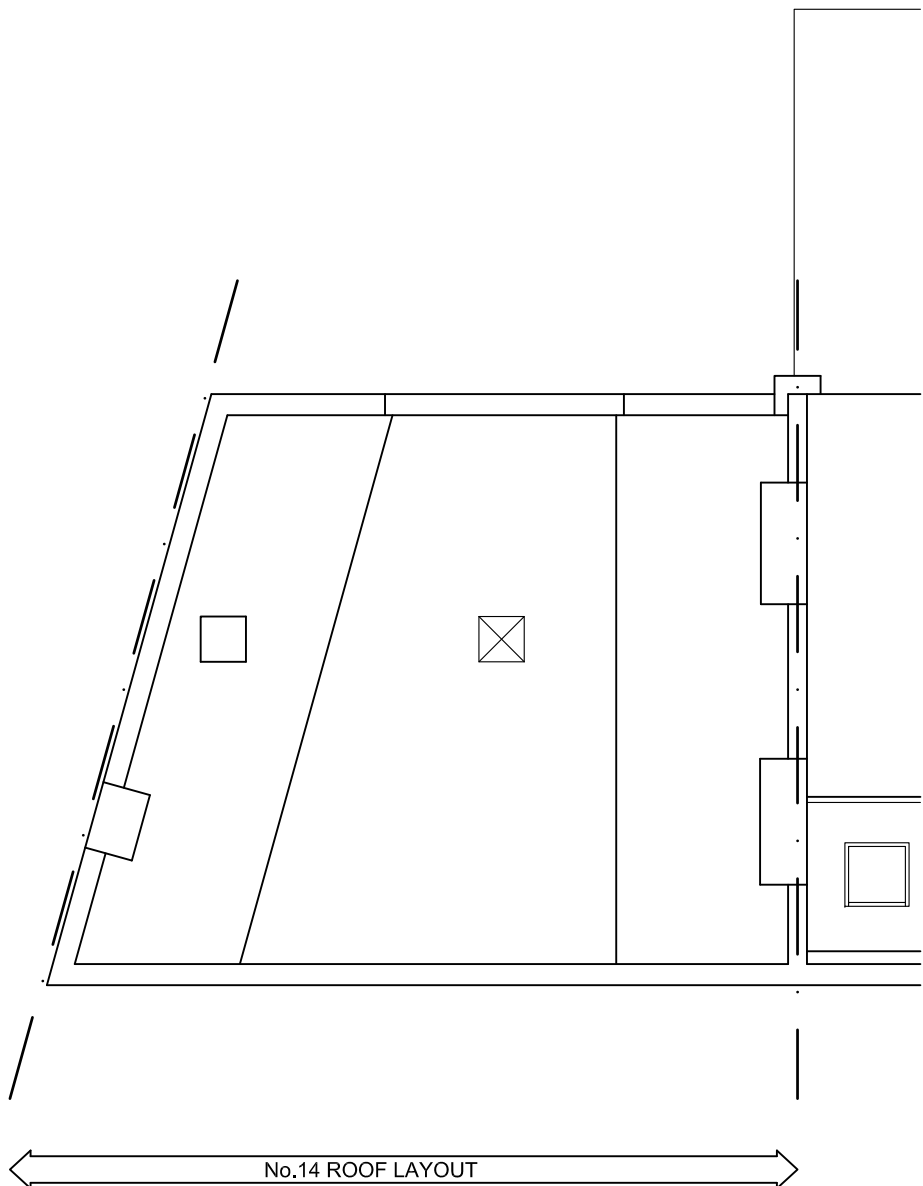
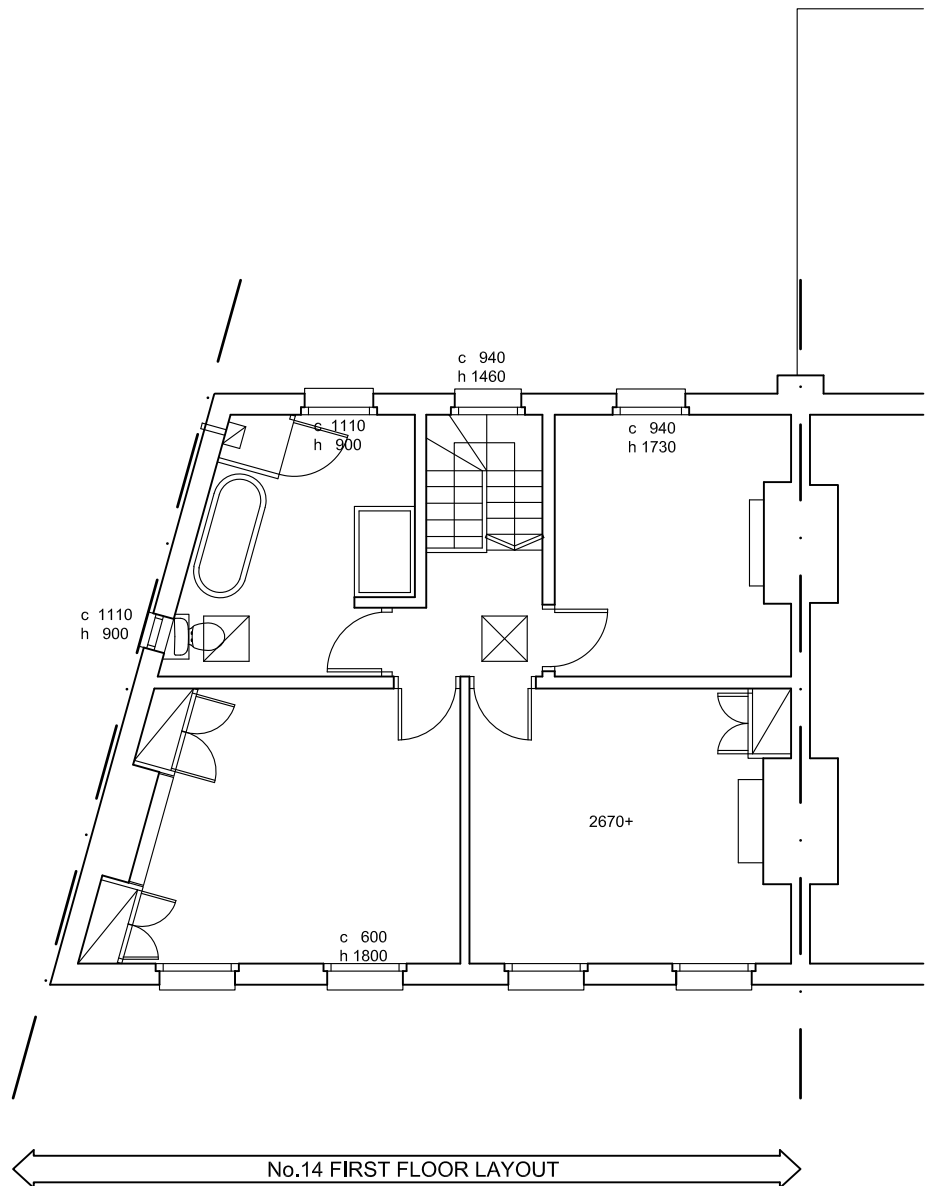
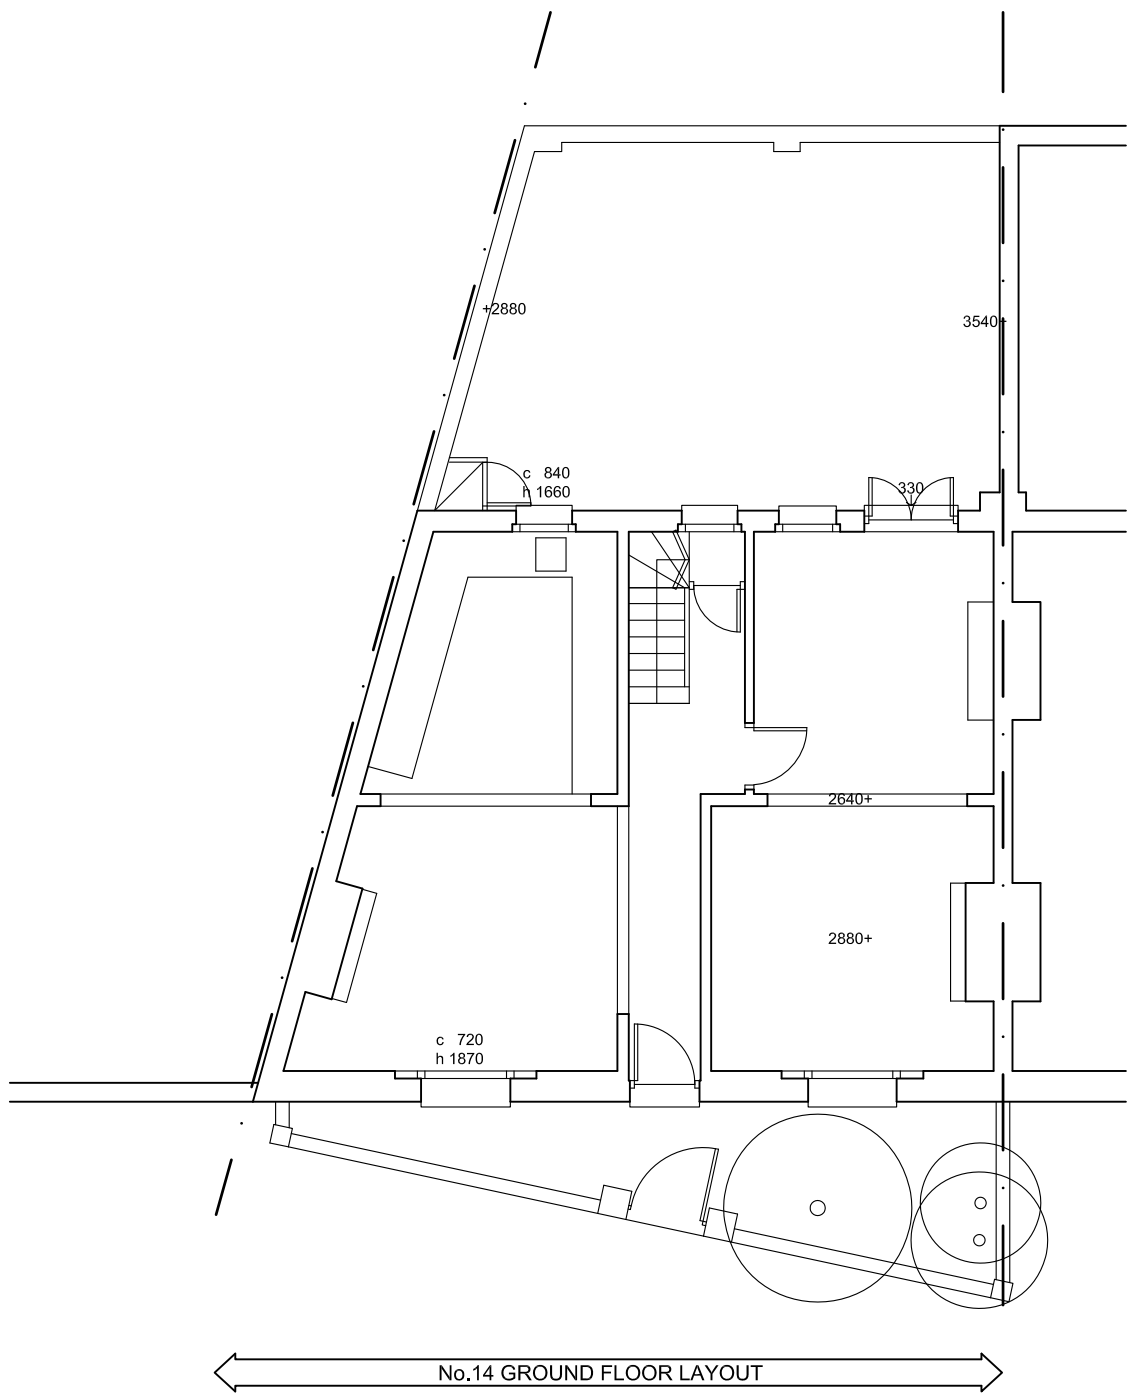
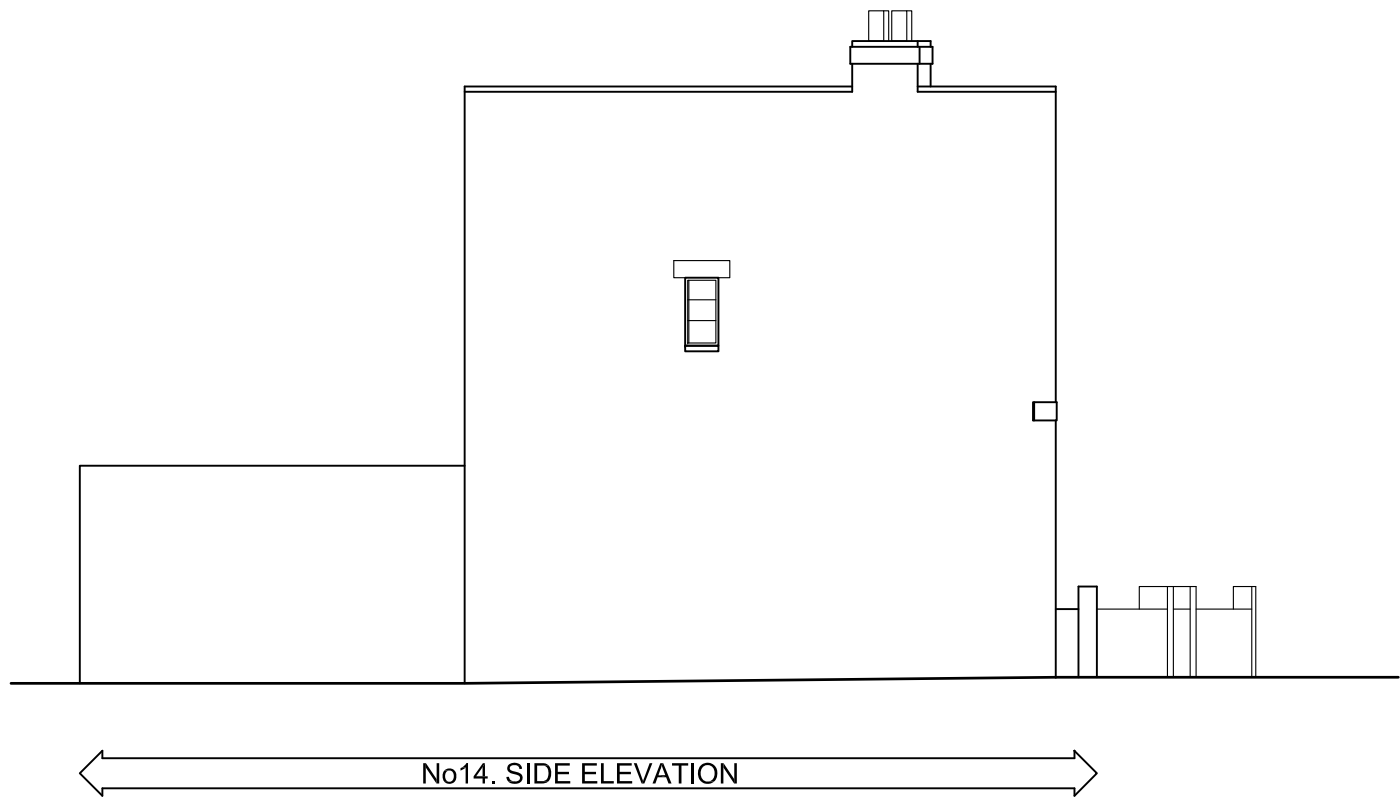


Do not scale: All written dimensions must be checked on site before work commences on site or in shop. Figured dimensions take precedence over those scaled. Discrepancies, where identified must be reported immediately.
All work must be carried out in accordance with the Building Regulations and to the satisfaction of the Local Authority.

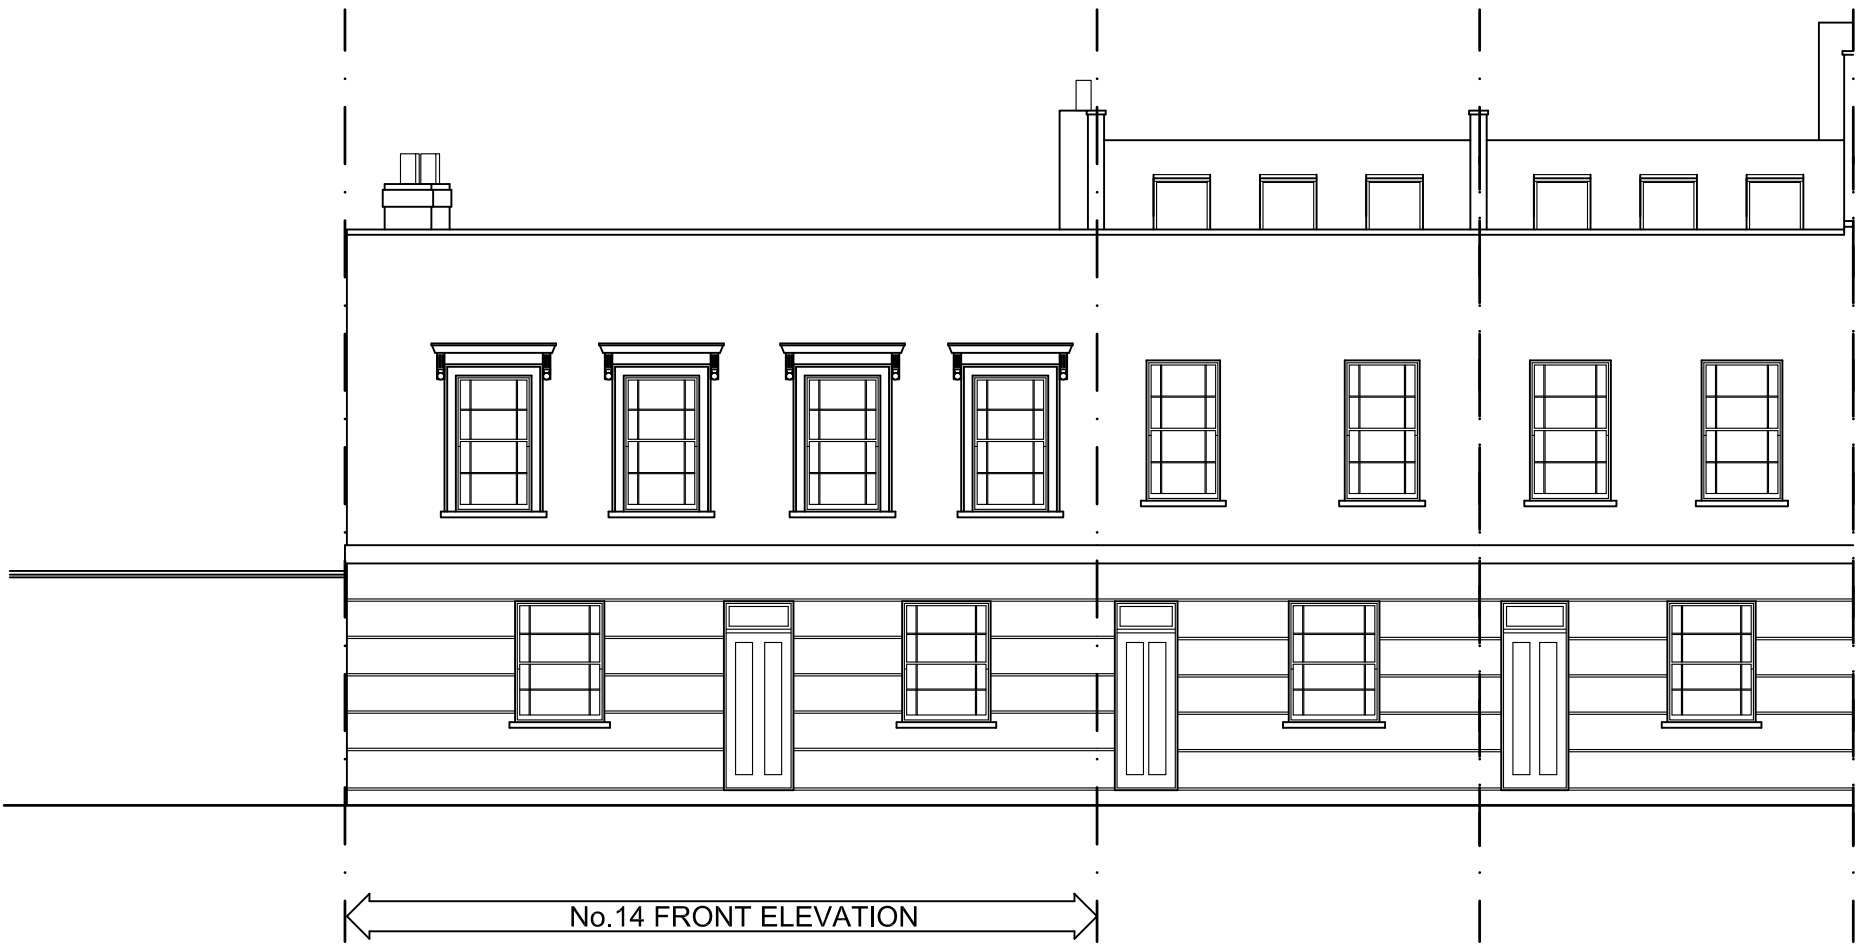

DATE	REVISION

Client
Mr Derick Blake

Project Title:
**14 REEDS PLACE
CAMDEN NW1 9NA**

Drawing Title:
**EXISTING FLOOR PLANS
& ELEVATIONS**

Drawn: Date: **10.03.2017**
Scale: **1:100 @ A1**

Dwg.No.: **RP.01.01**

HARTLEYS PROJECTS LTD
PO BOX 43391 LONDON N5 1SZ
TEL 020 7354 9268 mail@hartleystld.com