


REAR ELEVATION

ELEVATION A-A

**EXISTING**

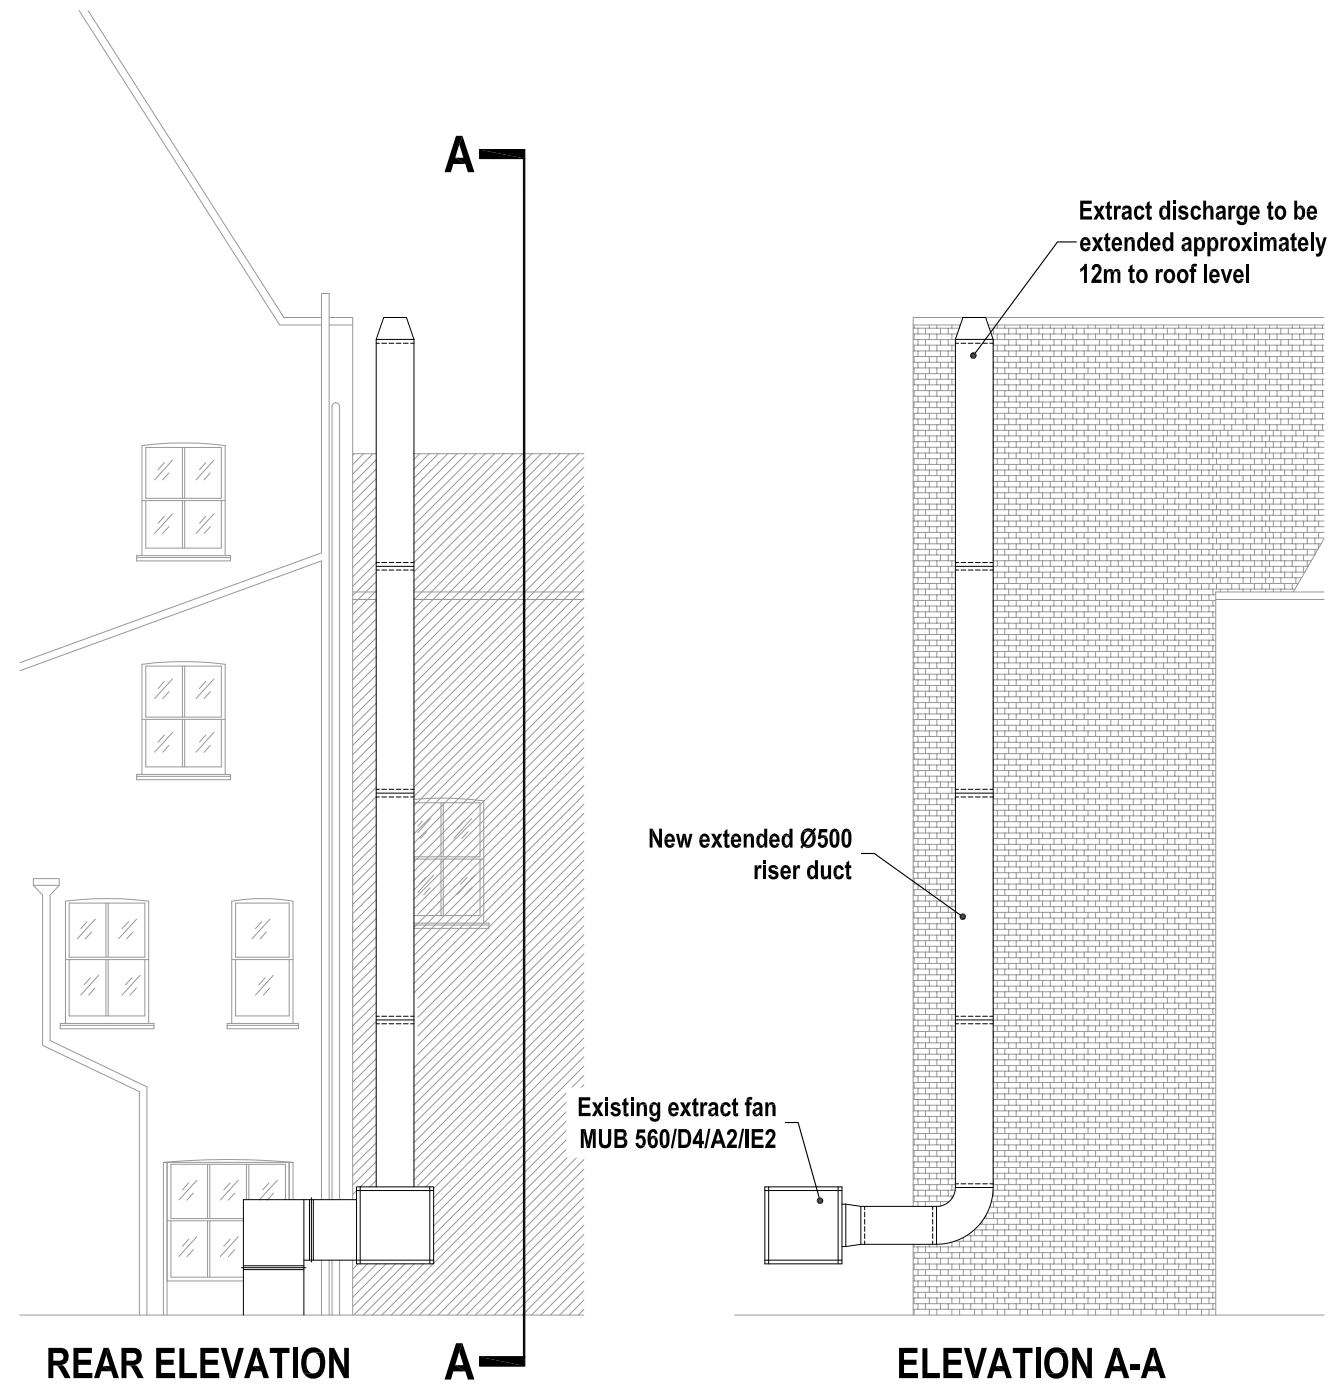

REAR ELEVATION

ELEVATION A-A

**PROPOSED**

| No. | Date     | Rev. By | Revision Description       |
|-----|----------|---------|----------------------------|
| A   | 18-07-17 | PR      | Addition of Elevation A-A. |

Project :

The Rocket  
120 Euston Road  
London NW1 2AL

Drawing Title :

Existing & Proposed Rear Elevations

|                             |                |
|-----------------------------|----------------|
| Drawing No:                 | Rev:           |
| 001-419-01                  | A              |
| Scale: 1:50 @ A1 1:100 @ A3 |                |
| Drawn By: PR                | Date: 30/05/17 |

**chapman ventilation**

15-20 Woodfield Road  
Welwyn Garden City  
Hertfordshire AL7 1JQ  
Tel: 01707 372658 Fax: 01707 325001  
E-mail: info@chapmanventilation.co.uk  
Web: www.chapmanventilation.co.uk

Copyright of this drawing resides with Chapman Ventilation Limited ©

